



16 TAPESTRIES AVENUE  
WEST BROMWICH  
SCALE 1:50


0 1 2 3 4m

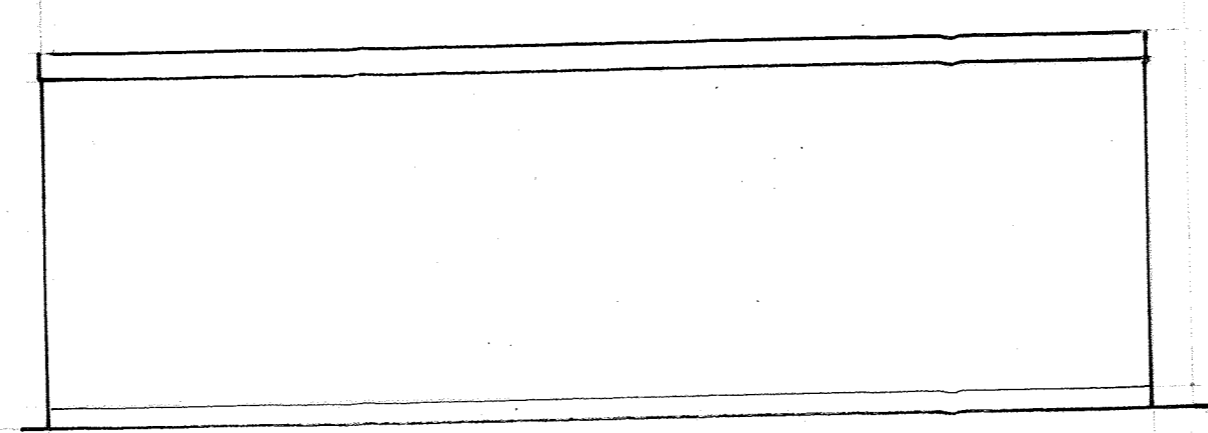


proposed rear elevation

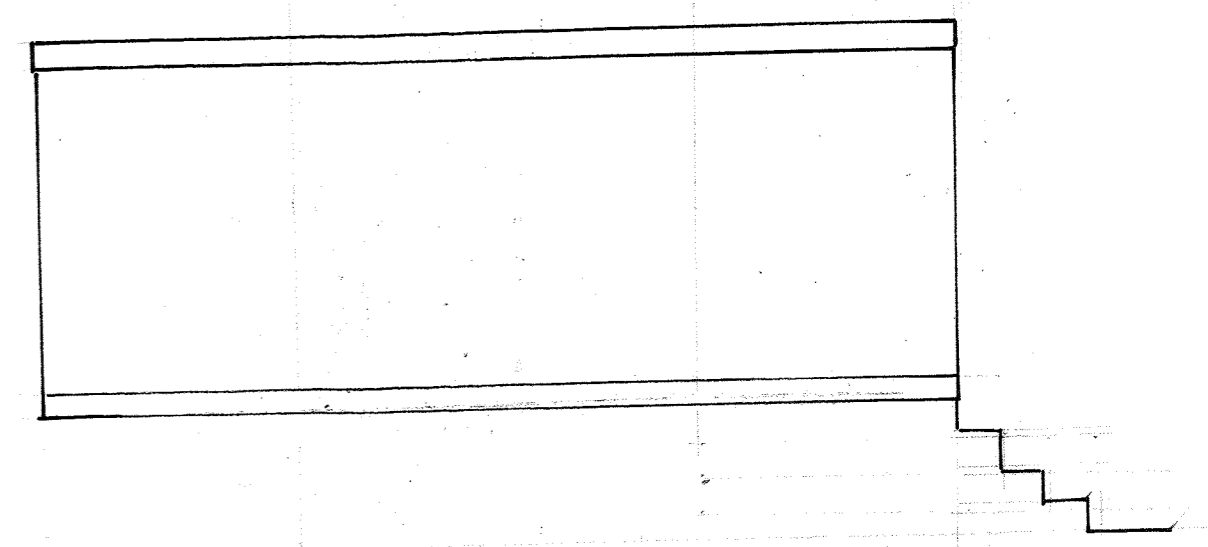


proposed l.h.s. elevation

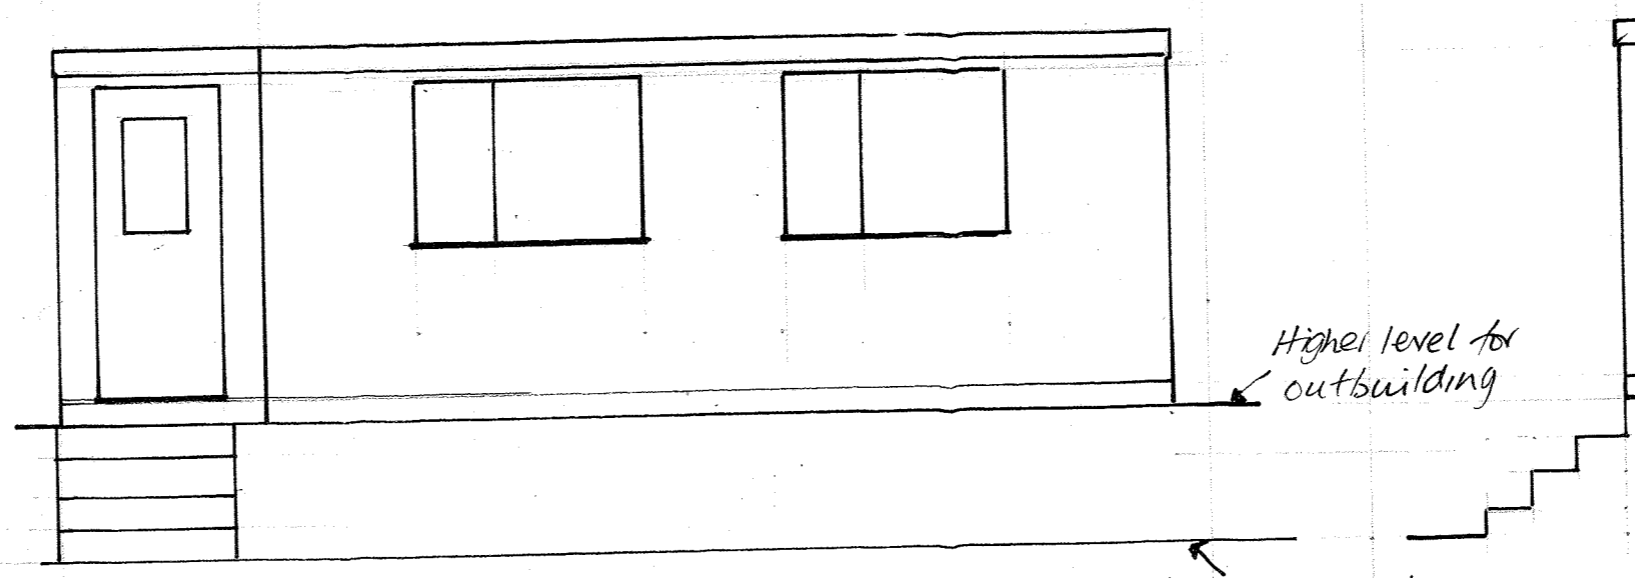

proposed front elevation

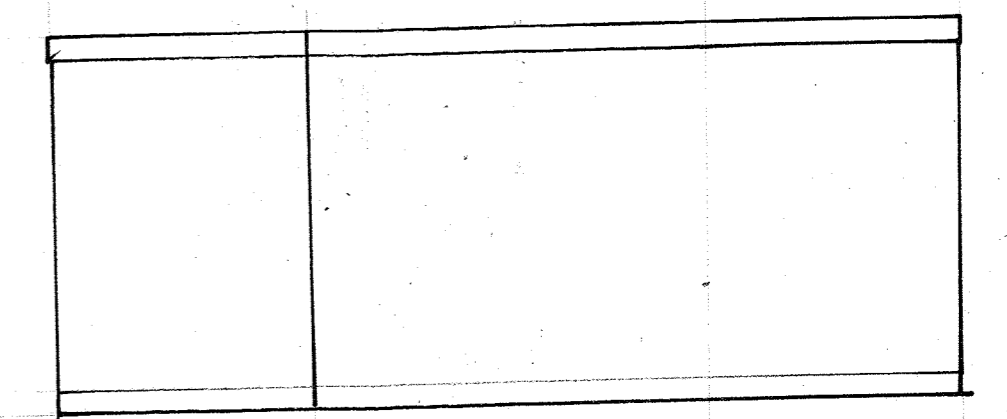

proposed r.h.s. elevation

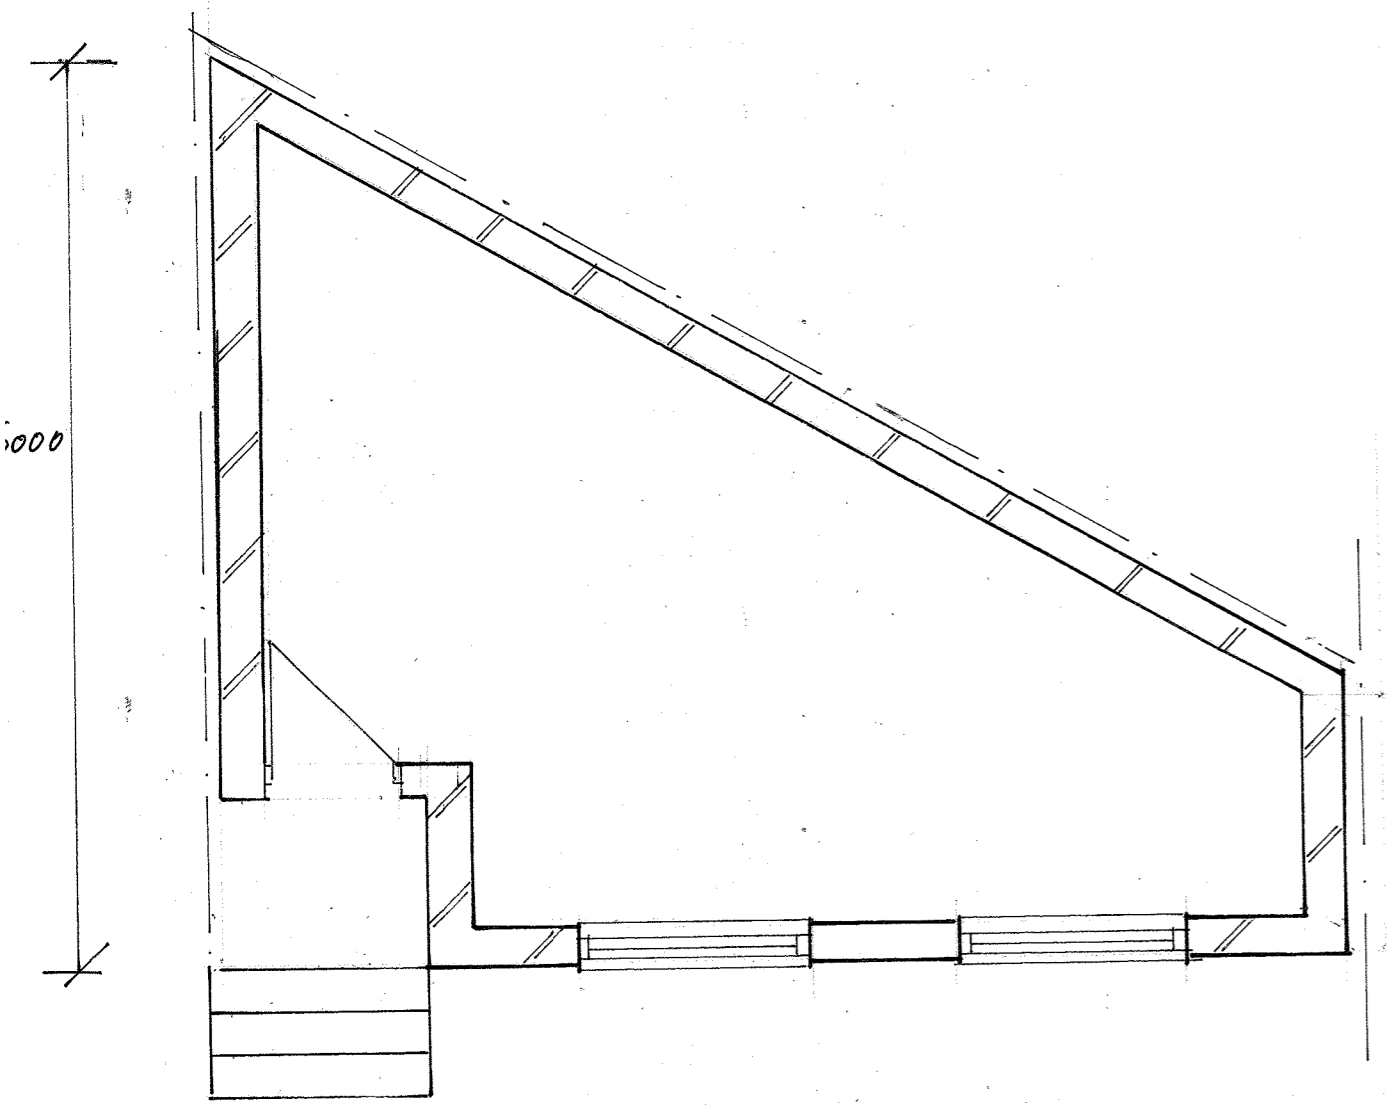

proposed layout

1800

7450