

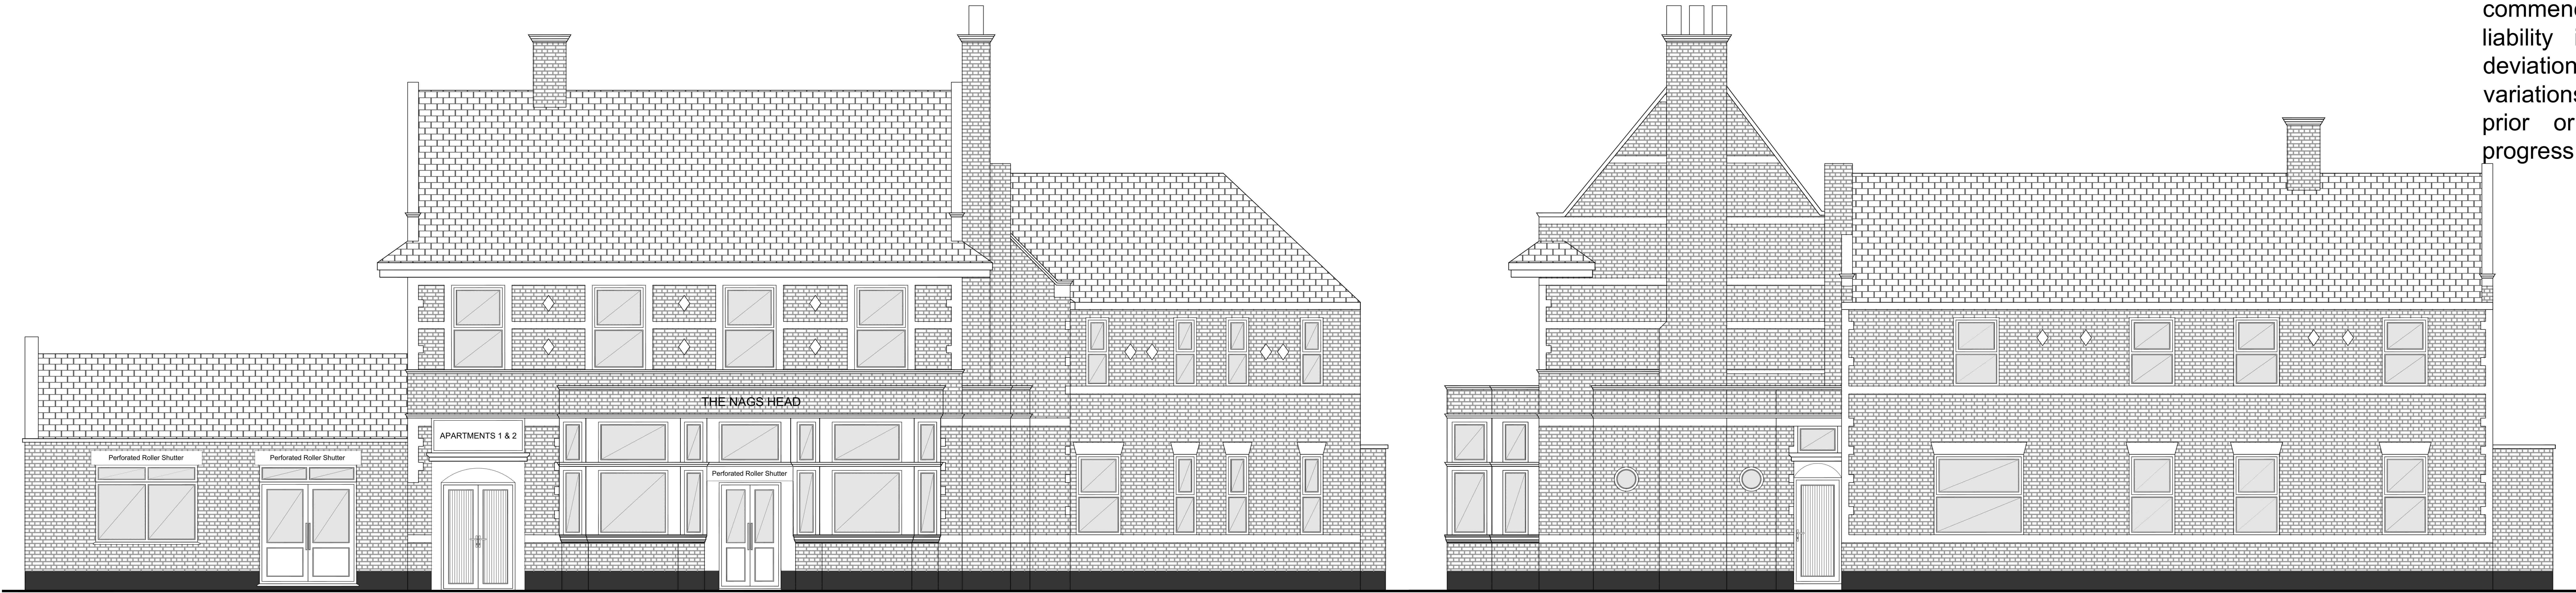


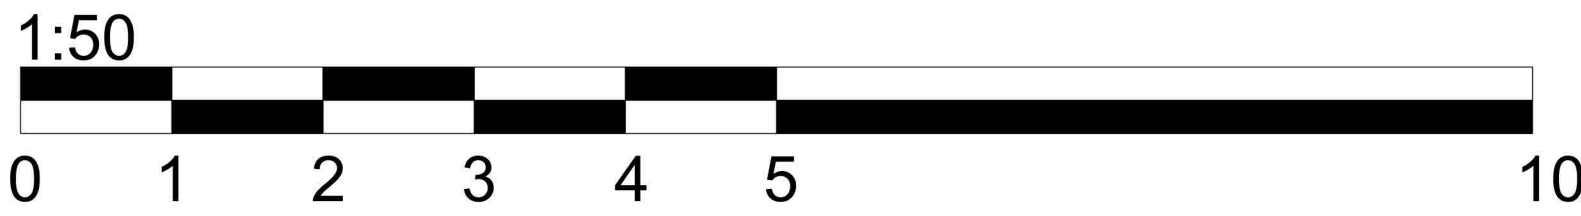


Proposed Front Elevation (Market Place)
1:50

Proposed Side Elevation (Mill Street)
1:50

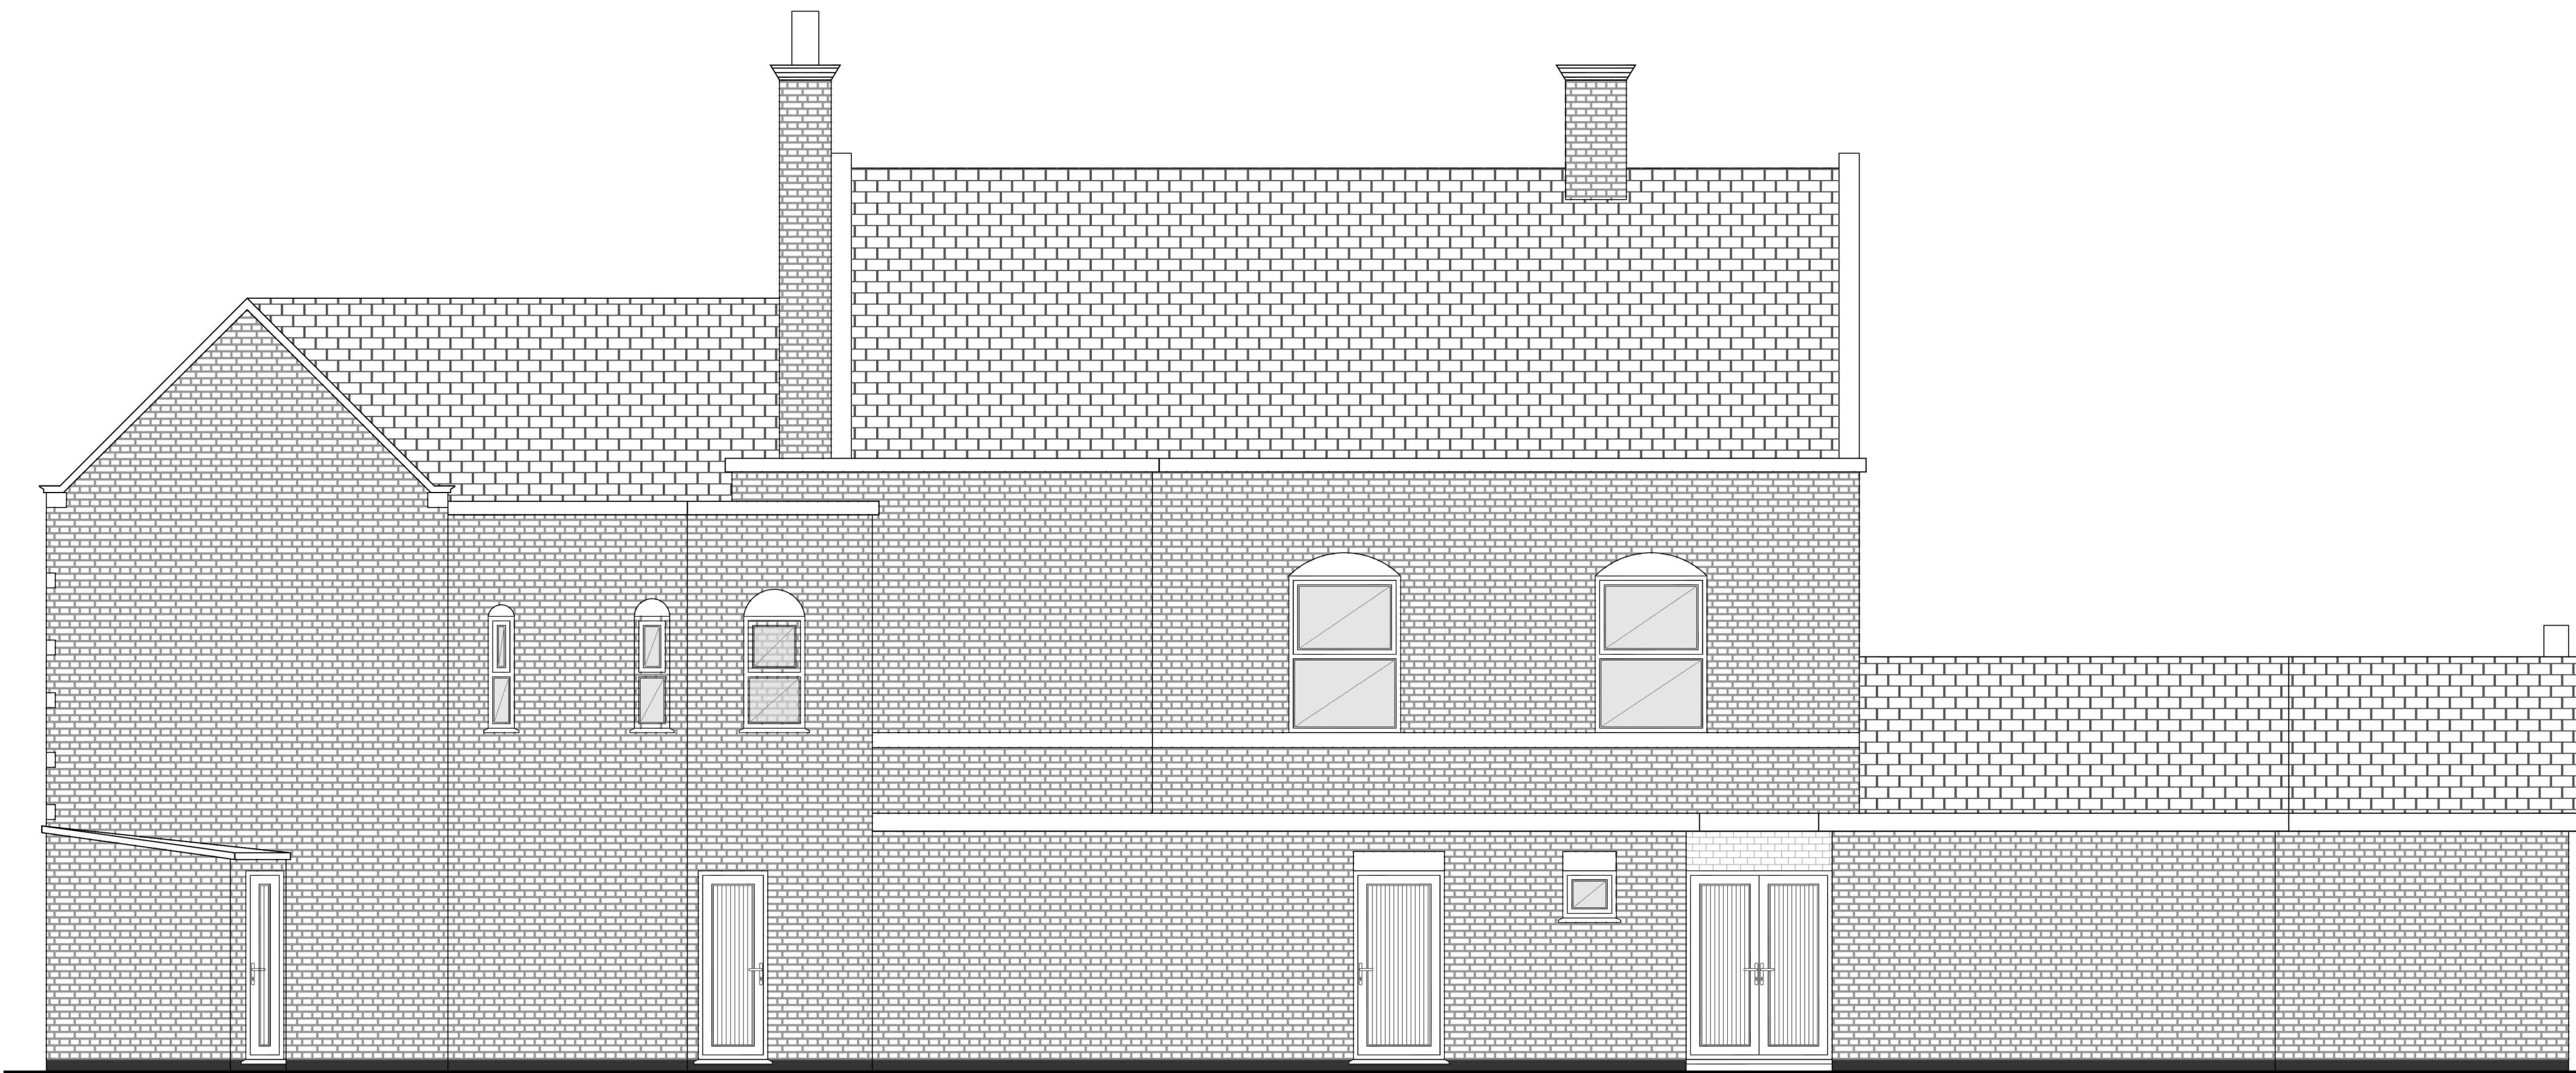

Proposed Rear Elevation
1:50

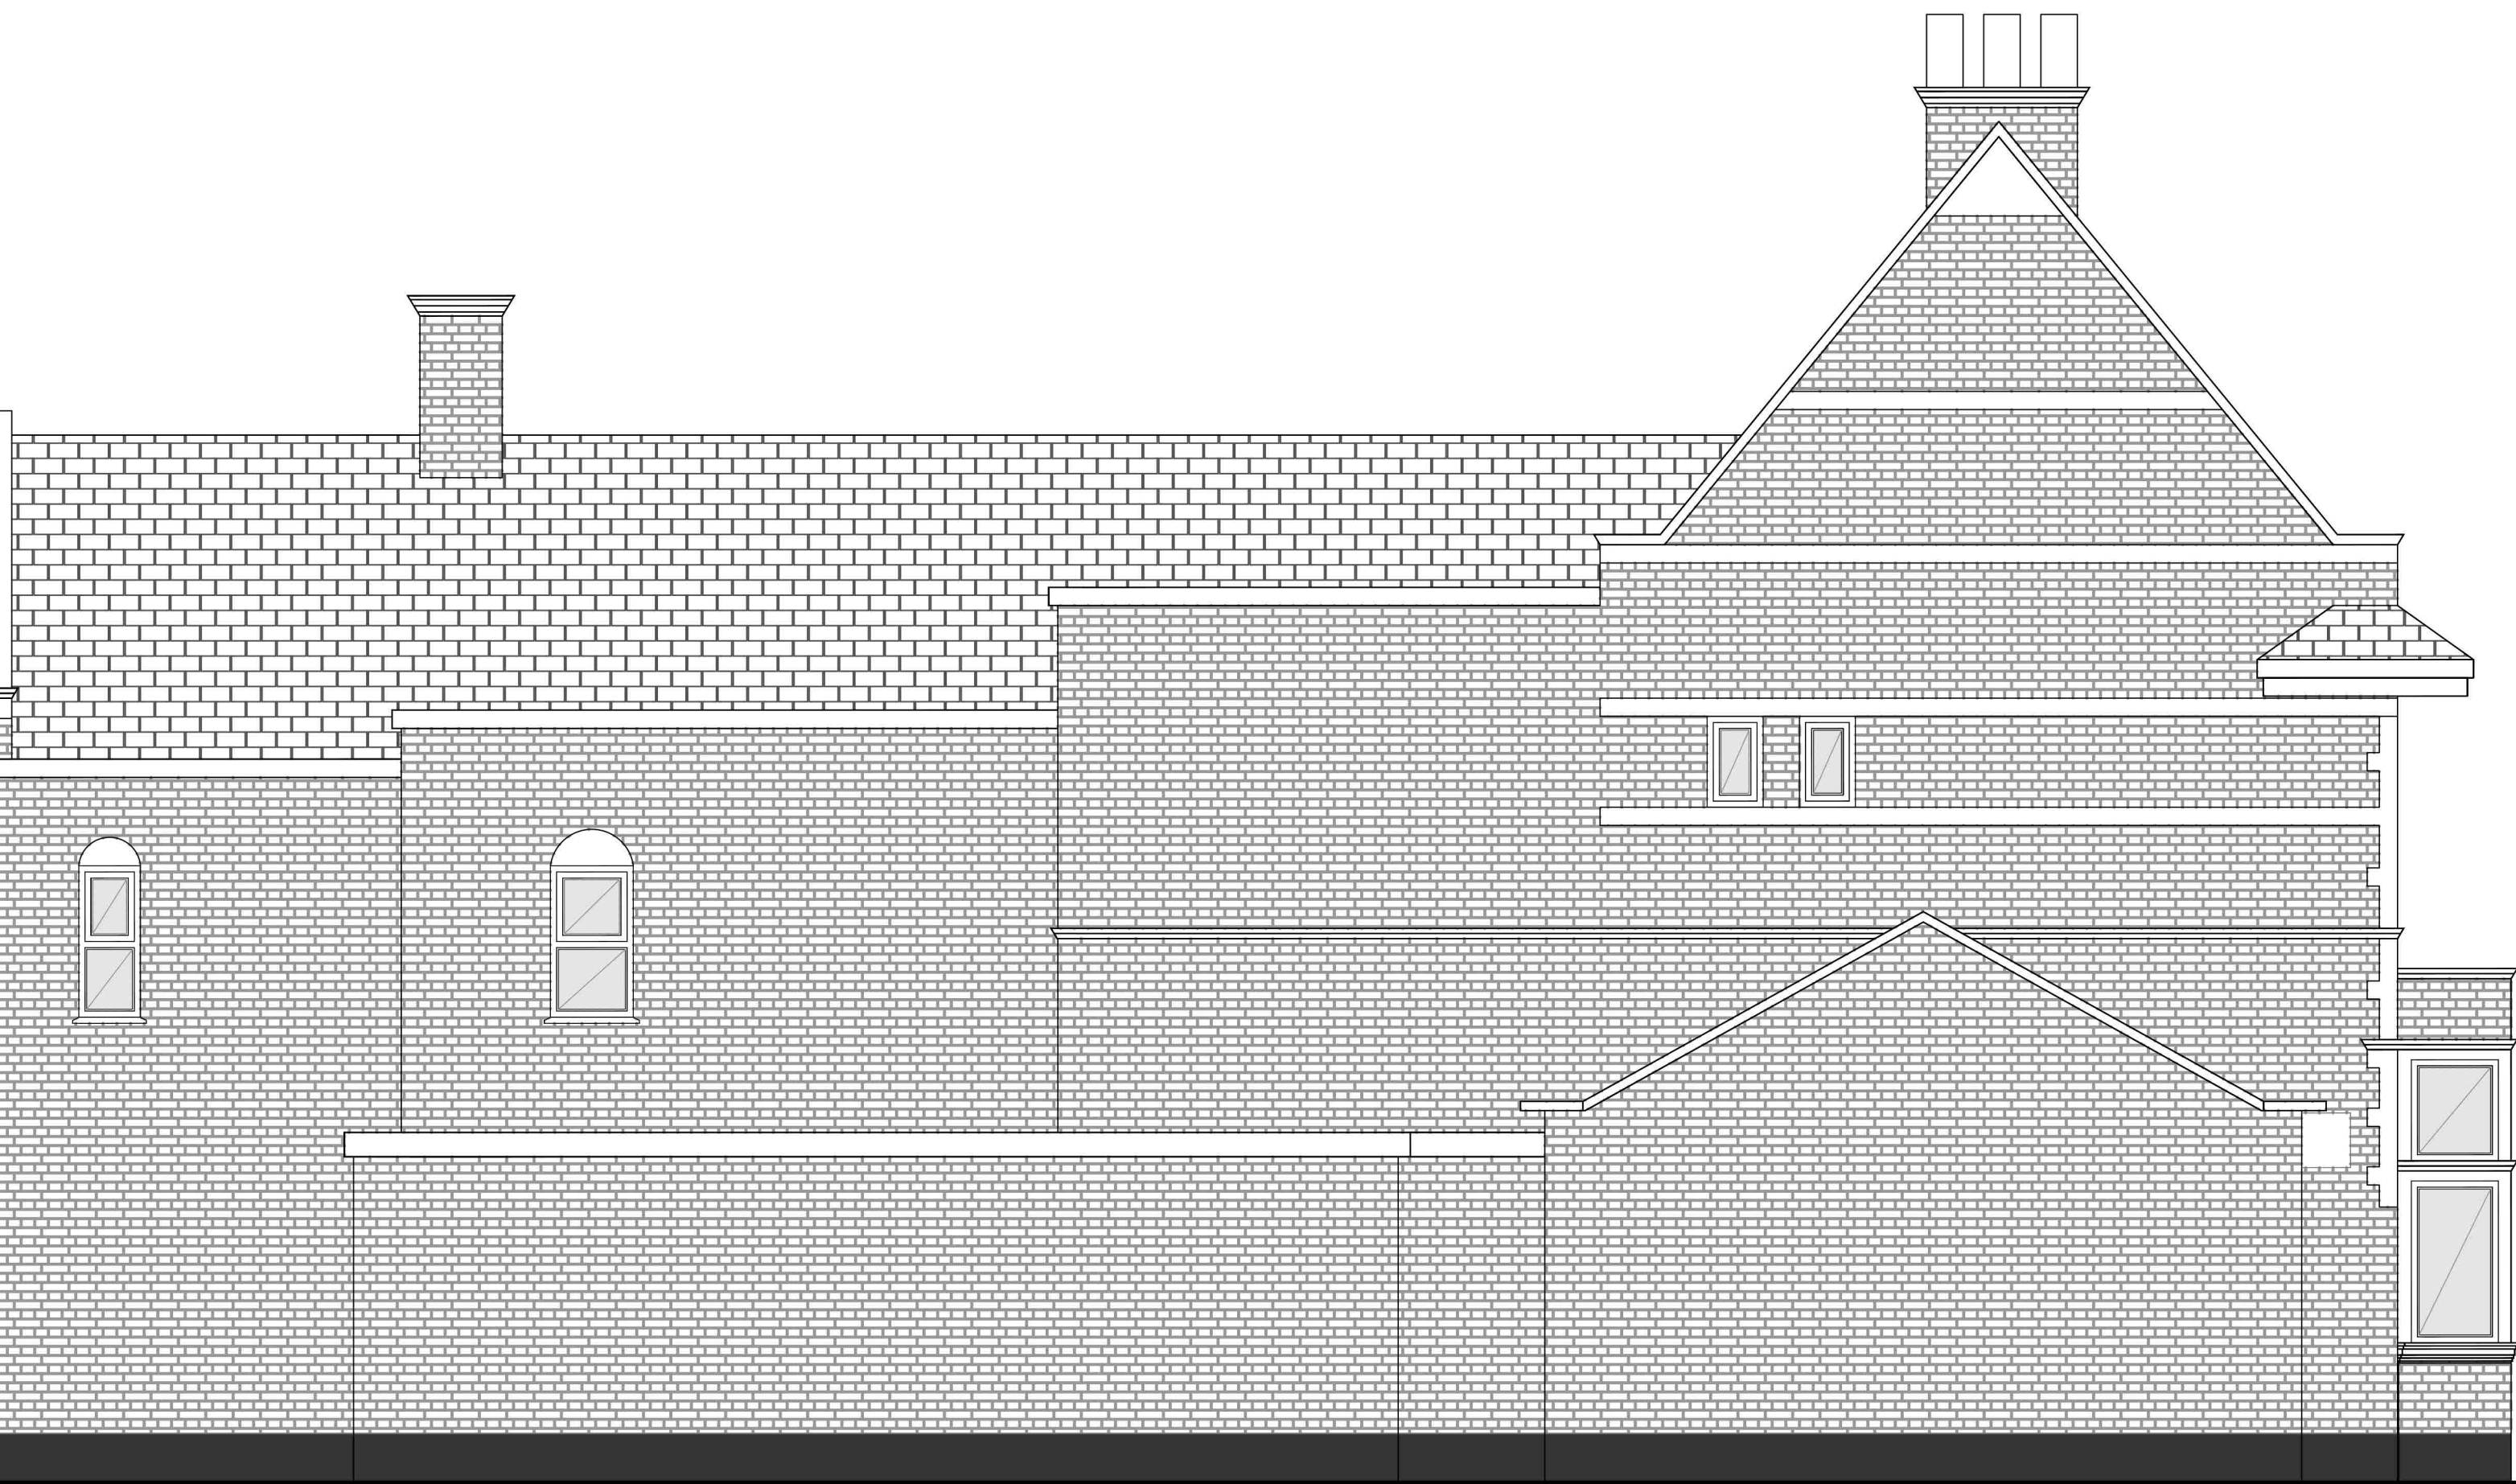

Proposed Side Elevation
1:50

Note:

Note:

These drawings are for Planning application only, figured dimensions must be taken in preference to scaled, all dimensions must be checked on site by the contractor, advise of any discrepancies before commencing work no liability is taken for any deviation or any unreported variations found on site prior or during work in progress.

A Drawings amended 080525

Revisions Description Date

All dimensions to be checked on site, prior to commencement.

Any discrepancies are to be reported Designer.

Drawing Status

Planning

Client

DBB Investments LTD

Project Address

Former Nags Head
Market Place
Tipton
DY4 7EJ

Drawing Name

Conversion from a PH to 2 Nr
Ground Floor Retail Units with
2 Apartments and 5 HMOs

K S Architectural Services
Pleasing your perfect property together

K S Architectural Services
Bill House, Unit 7B
183 Great Bridge Street
West Bromwich
West Midlands
B70 0DJ

Scale Date

See Drawings 17 January 2025

Drawn by Checked by

Plot Date

17 January 2025

Drawing No. Revision

3194 AD (25) 04 A

Copyright: This drawing is the copyright of K S Architectural Services and must not be reproduced in part or whole without our prior written consent.
All measurements are to be checked onsite.
Report any discrepancies immediately.

Paper Size:

A0