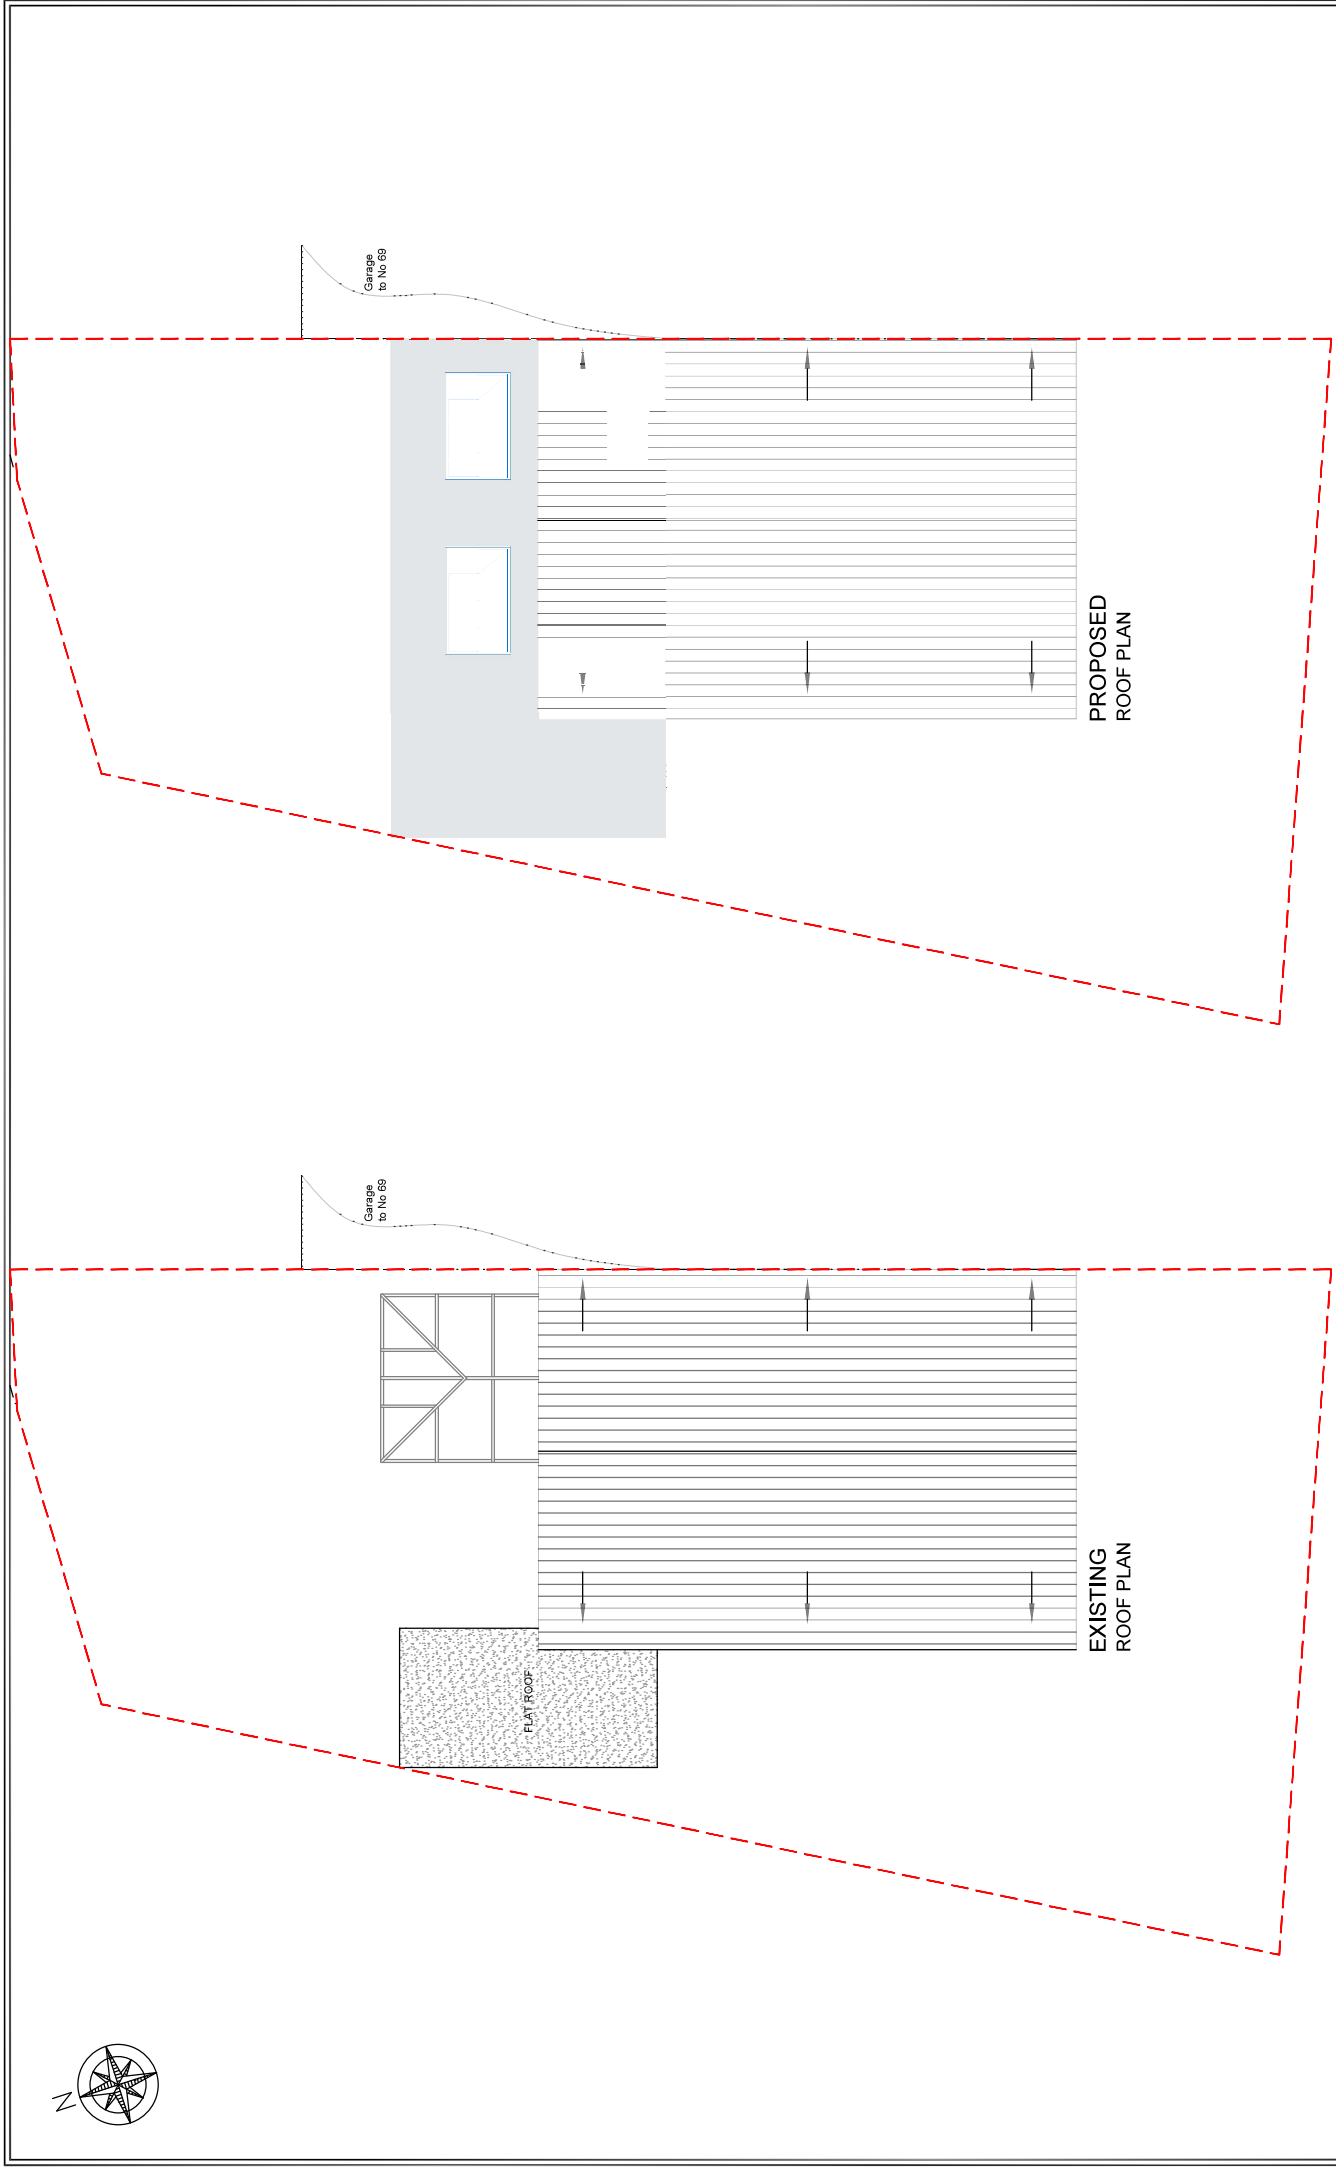


[illegible]

Project :
Proposed R

Sheet Title :
Existing & Proposed Roof Plans
Sheet no : 02a

Address :
71 Birch Road
OLDBURY
B68 0EP

Applicant :

SCALE 1:100@A3

SCALE 1:100@A3