


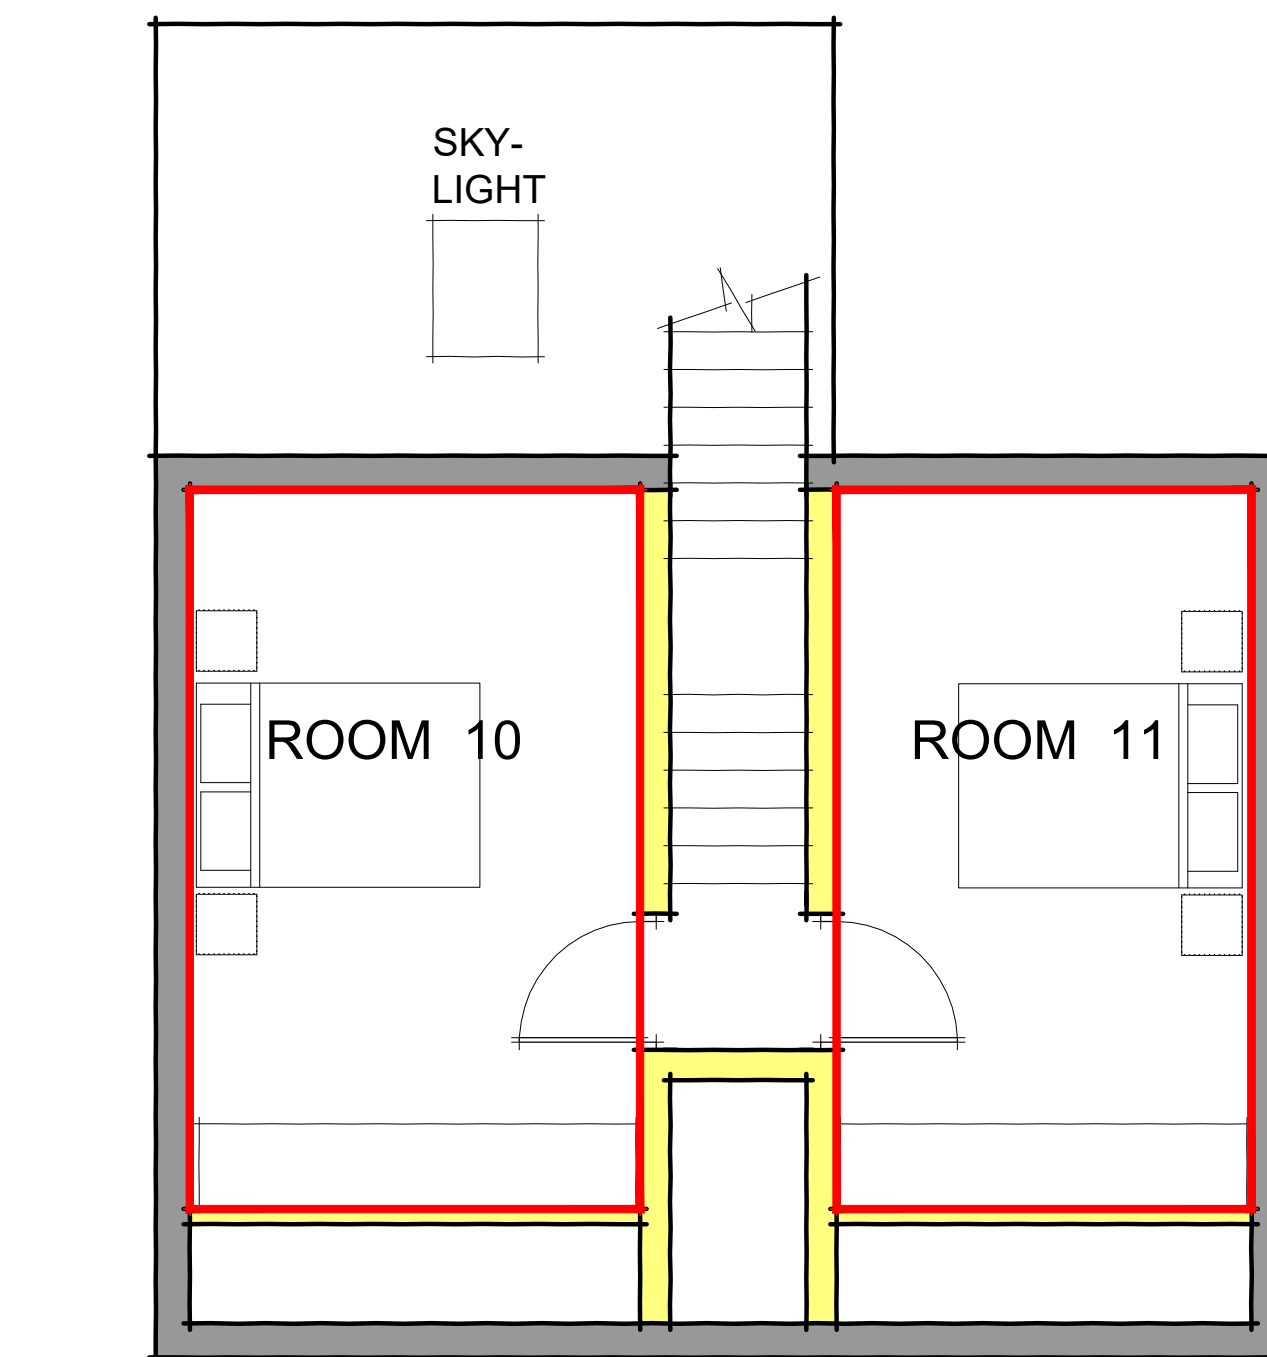


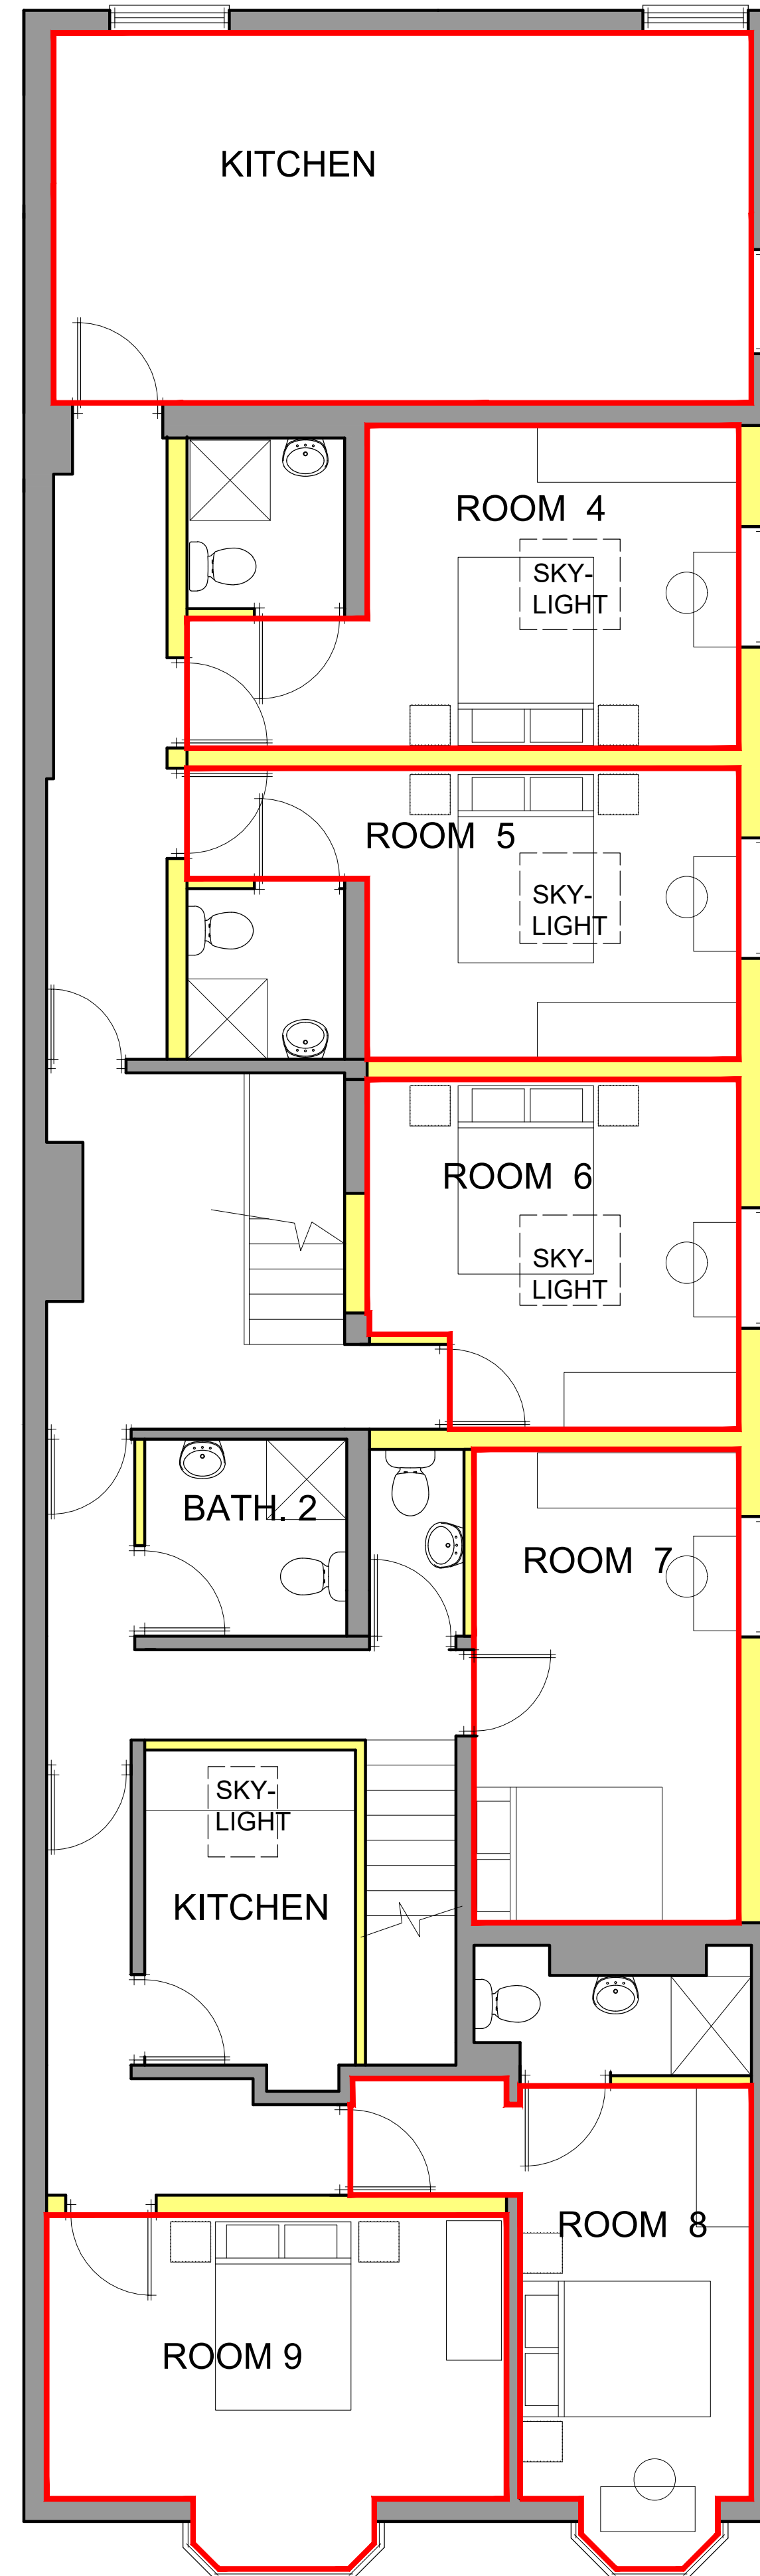

SECOND FLOOR PLAN

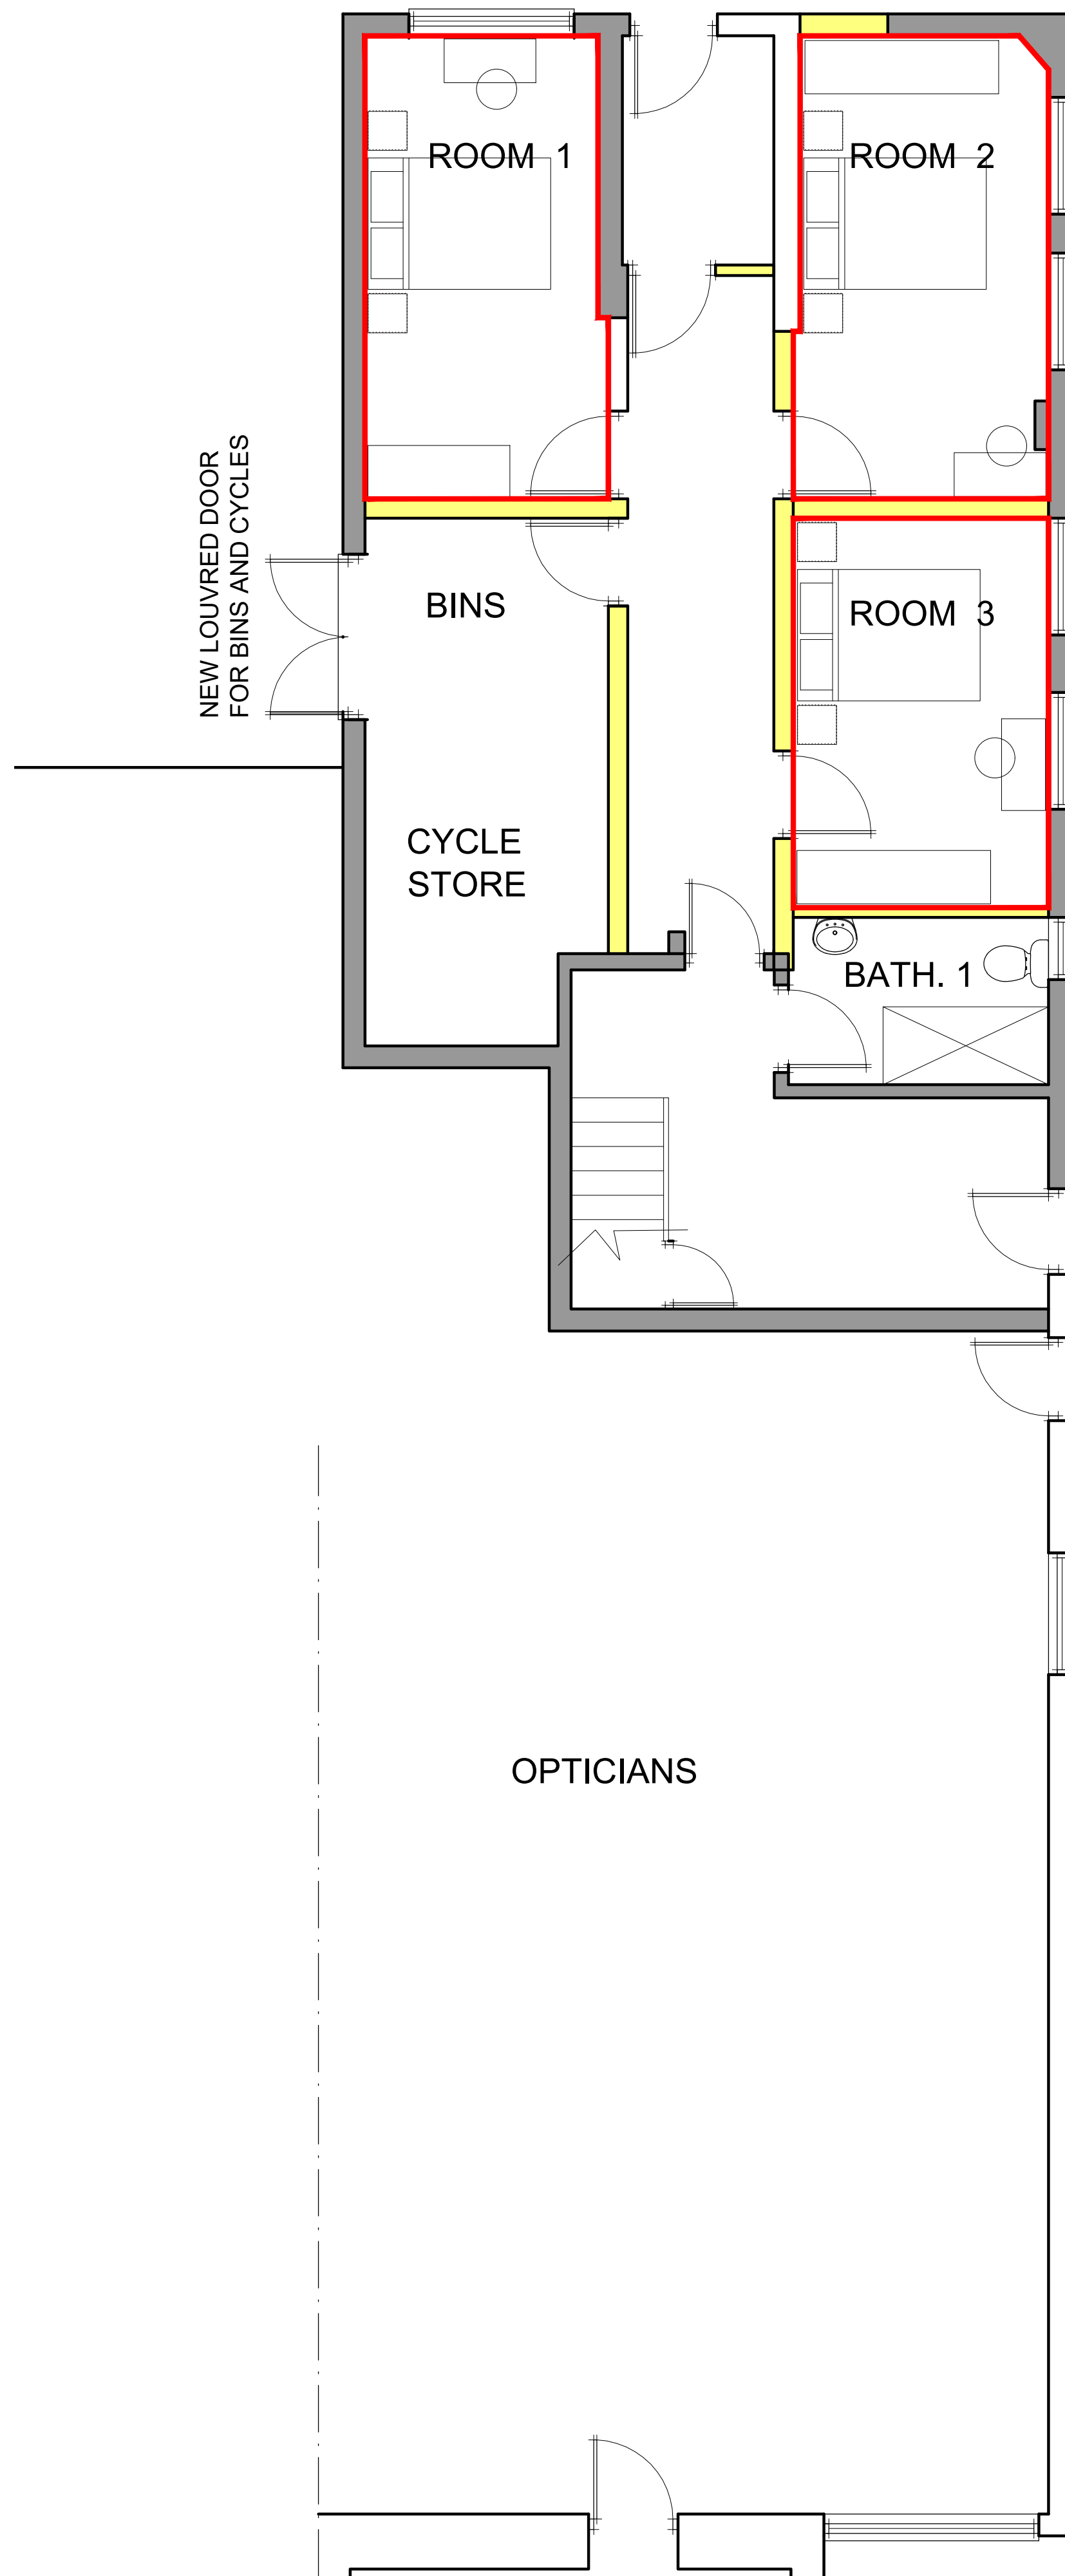

- UNIT 1 - 11.5 SQM
- UNIT 2 - 12.2 SQM
- UNIT 3 - 10.4 SQM
- UNIT 4 - 14.2 SQM
- UNIT 5 - 12.7 SQM
- UNIT 6 - 12.1 SQM
- UNIT 7 - 12.4 SQM
- UNIT 8 - 12.2 SQM
- UNIT 9 - 14.1 SQM
- UNIT 10 - 14.1 SQM
- UNIT 11 - 13.0 SQM

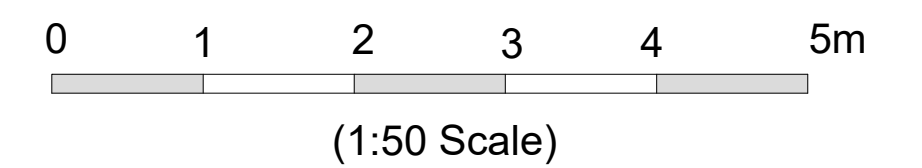

Project
PROPOSED EXTENSION AND CONVERSION
277-279 HIGH ST, SMETHWICK

Drawing Title
PROPOSED FLOOR PLANS

Client
--

Drawing No.
CA-542-02

Revision
F

Scale
1:50@A1

Date
DEC '24

Drawn by
SG