



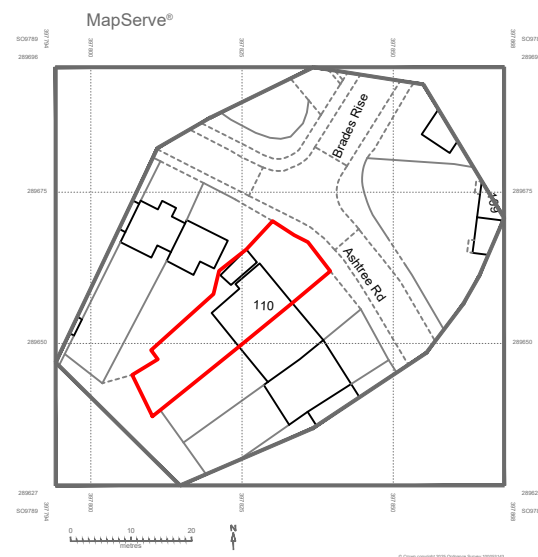

OS PLAN
SCALE 1:1250

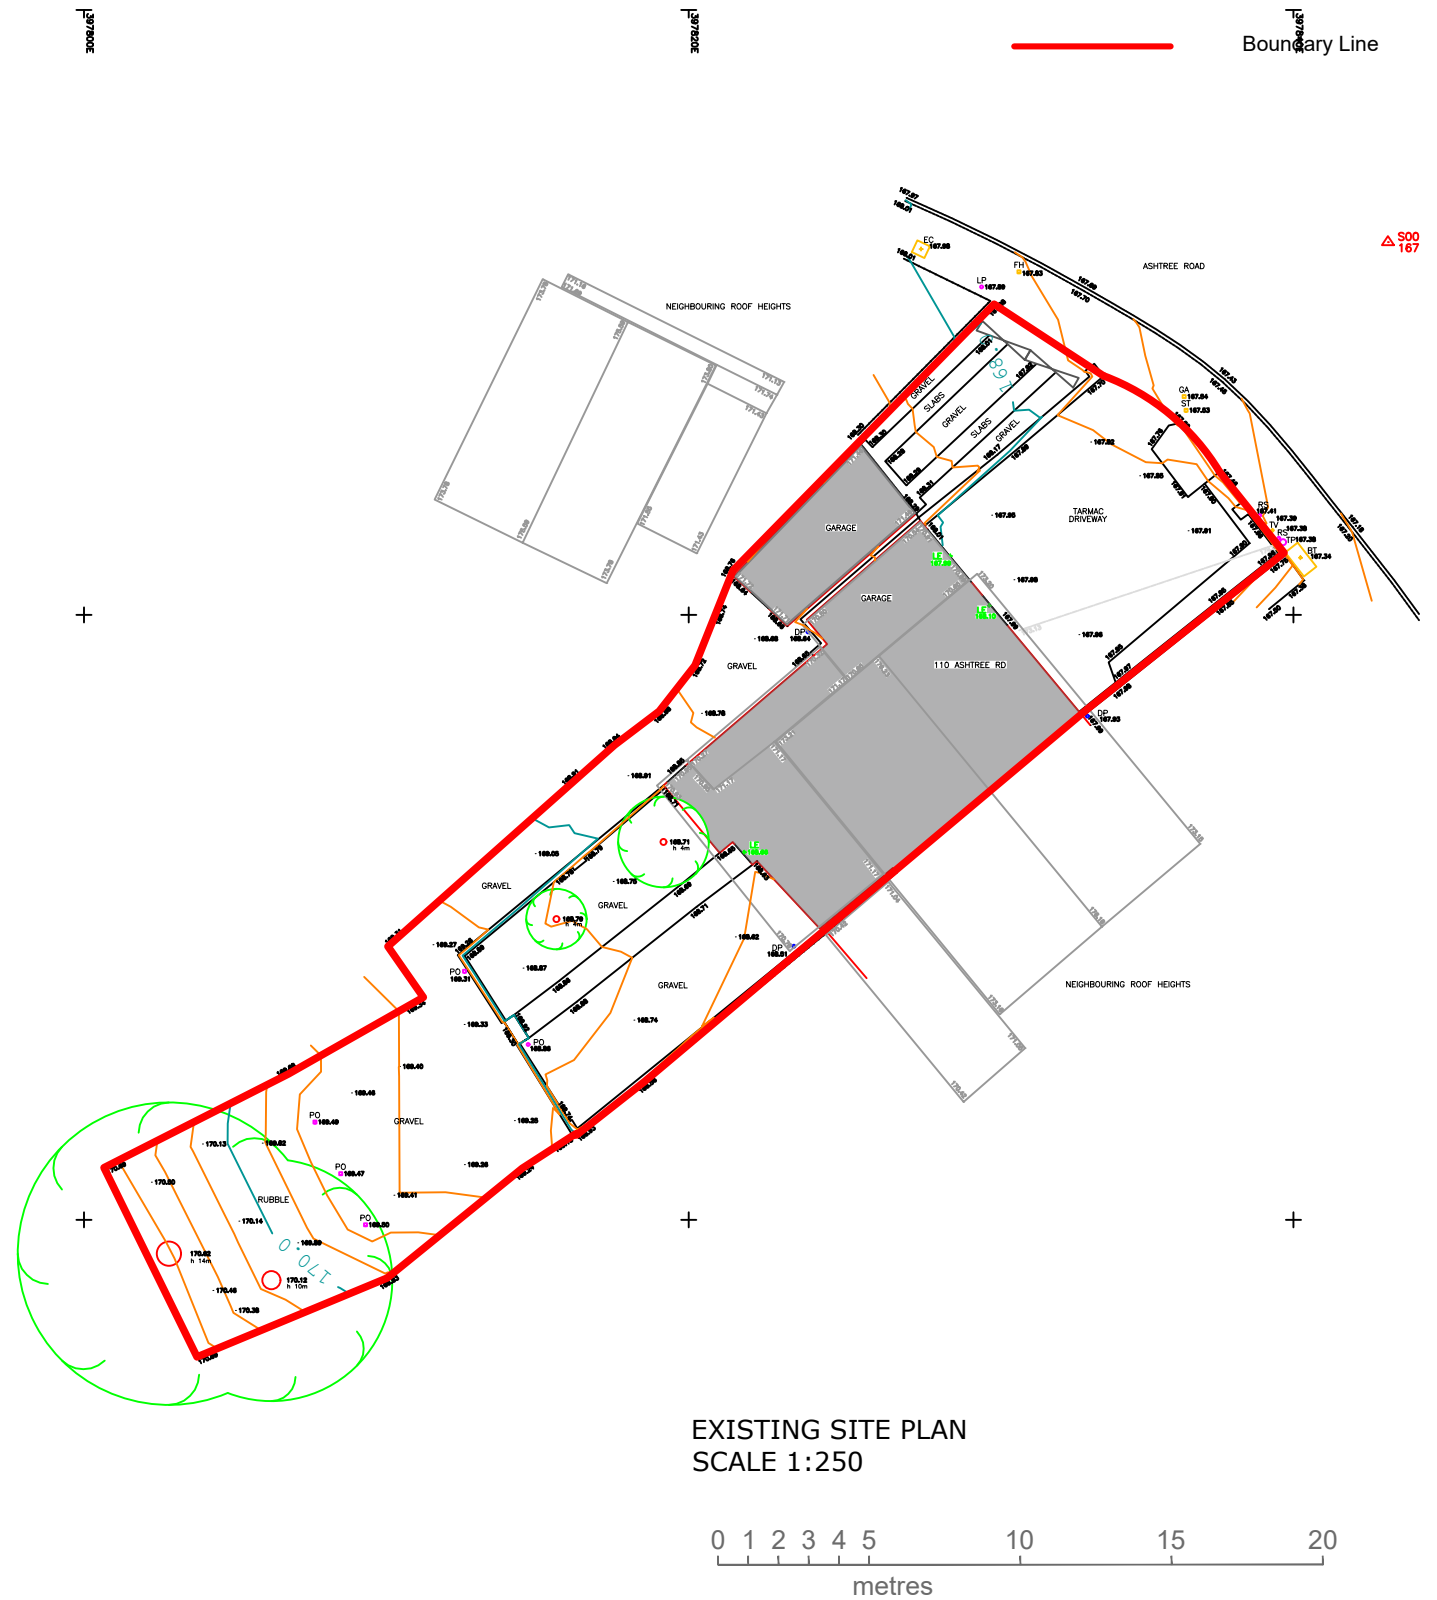

EXISTING SITE PLAN
SCALE 1:250

NICK CARROLL ARCHITECTS
42 BROAD STREET - WR1 3LR - WORCESTER - TEL: 01905 612812

DRAWING TITLE: EXISTING SITE PLAN
CLIENT: MR. HERBERT
PROJECT: 110 ASHTREE RD
SCALE: 1:250 and 1:1250
DATE: 04.06.2025

THIS DRAWING IS COPYRIGHTED
AND MAY NOT BE REPRODUCED
WITHOUT WRITTEN PERMISSION
DO NOT SCALE OFF THE DRAWING



DRAWING NO: 01