



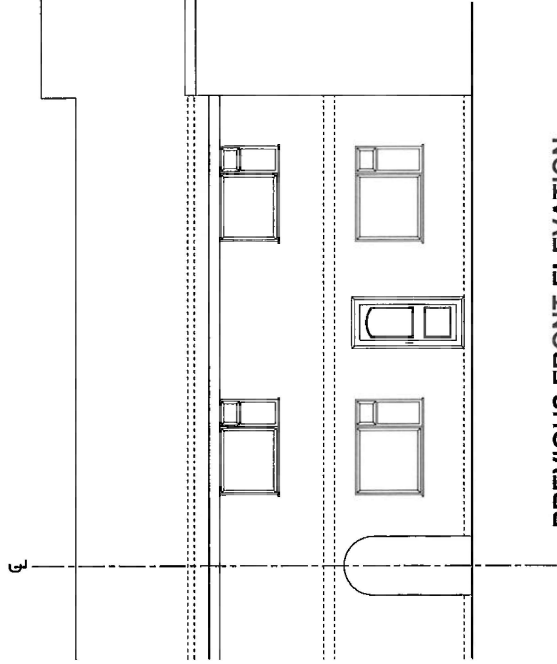


PREVIOUS FRONT ELEVATION

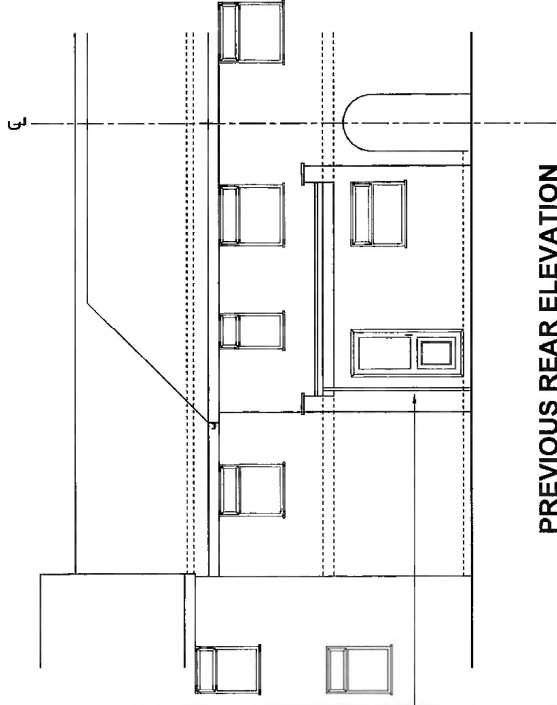

PREVIOUS REAR ELEVATION

6.0m Extension Built
under permitted
development rights
Ref No. PD/24/02799
(See Photos)

1:5 = 25cm	1:200 = 10m
1:10 = 50cm	1:250 = 12.5m
1:20 = 100cm	1:500 = 25m
1:50 = 2.5m	1:1250 = 62.5m
1:100 = 5m	1:2500 = 125m

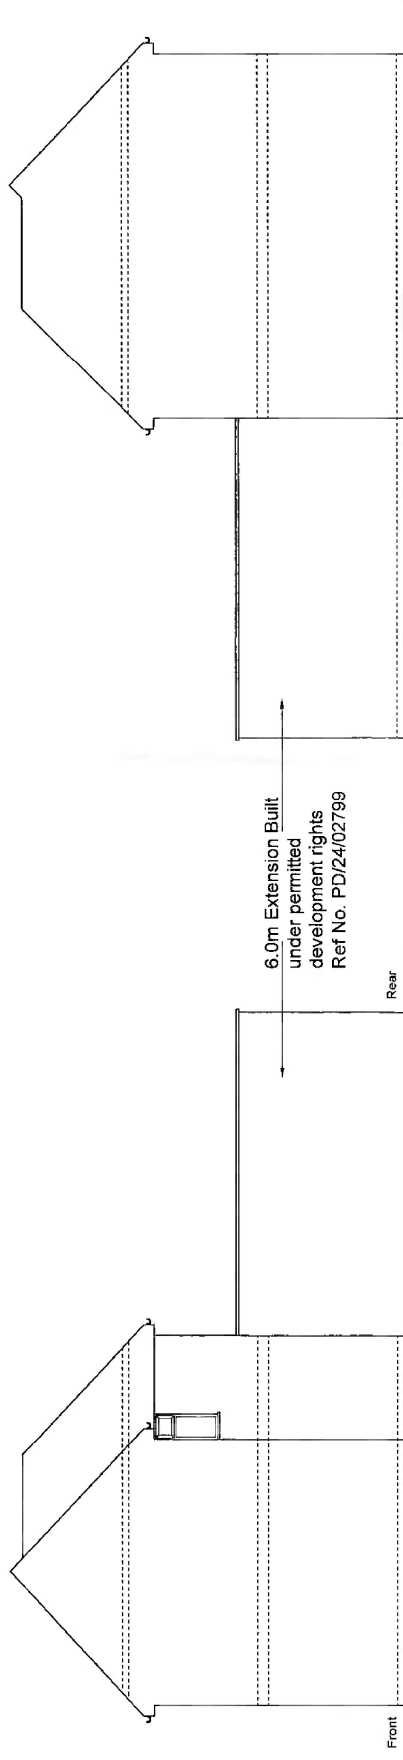

PREVIOUS SIDE ELEVATION-A

PREVIOUS SIDE ELEVATION-B

6.0m Extension Built
under permitted
development rights
Ref No. PD/24/02799

Copyright Z.S. Partnership Ltd.(2024)

PLANNING ISSUE

ZSP

ZS Partnership Ltd.

Architectural Design & Planning

469 Coventry Road, Small Heath

Birmingham B10 0TJ

0121 772 4096

Drawing Title:

Previous Front, Rear and Side Elevations

Proposal:

Retention of Single Storey/Part Two Storey Rear Extensions

Project Location:

7 Limes Avenue, Rowley Regis

West Midlands B65 8AZ

Scale:

1/100 @ A3

Drawing No.

ZL-5531/3

Date:

19/06/25

Amendments

Note:

This drawing to be read in conjunction with drawing No ZL-5531/4