



this drawing is copyright and not to be reproduced without permission.

concept architectural design are to be notified of any discrepancies immediately.


0 1 2 3 4 5m
(1:50 Scale)

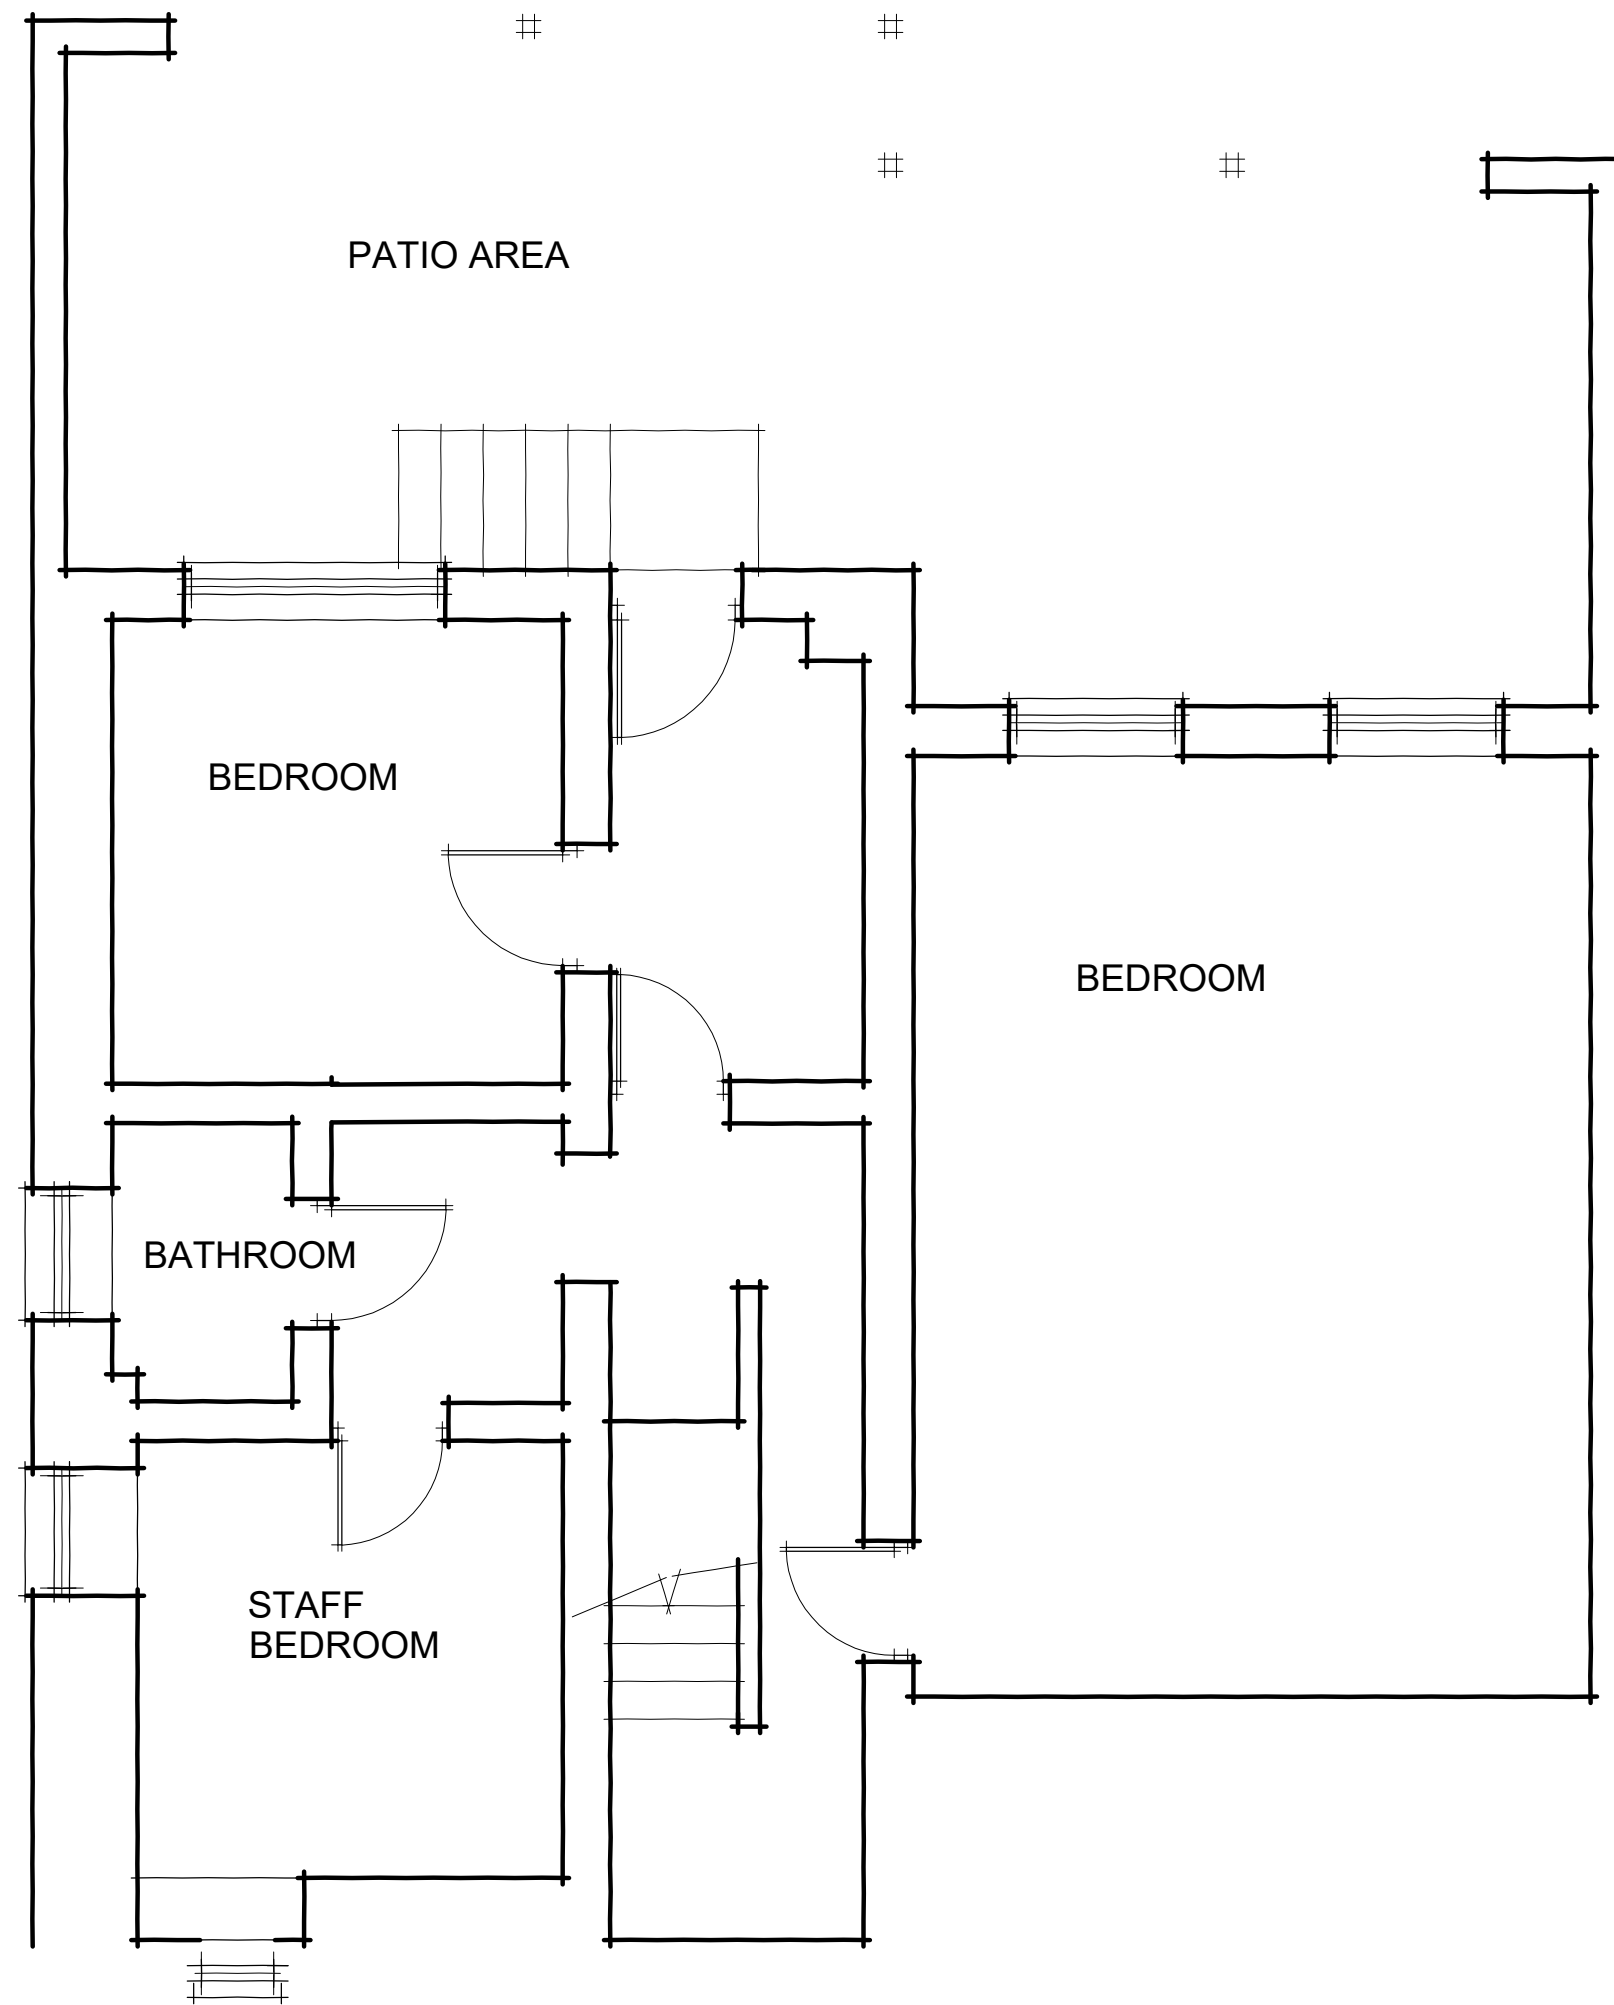

BASEMENT FLOOR PLAN

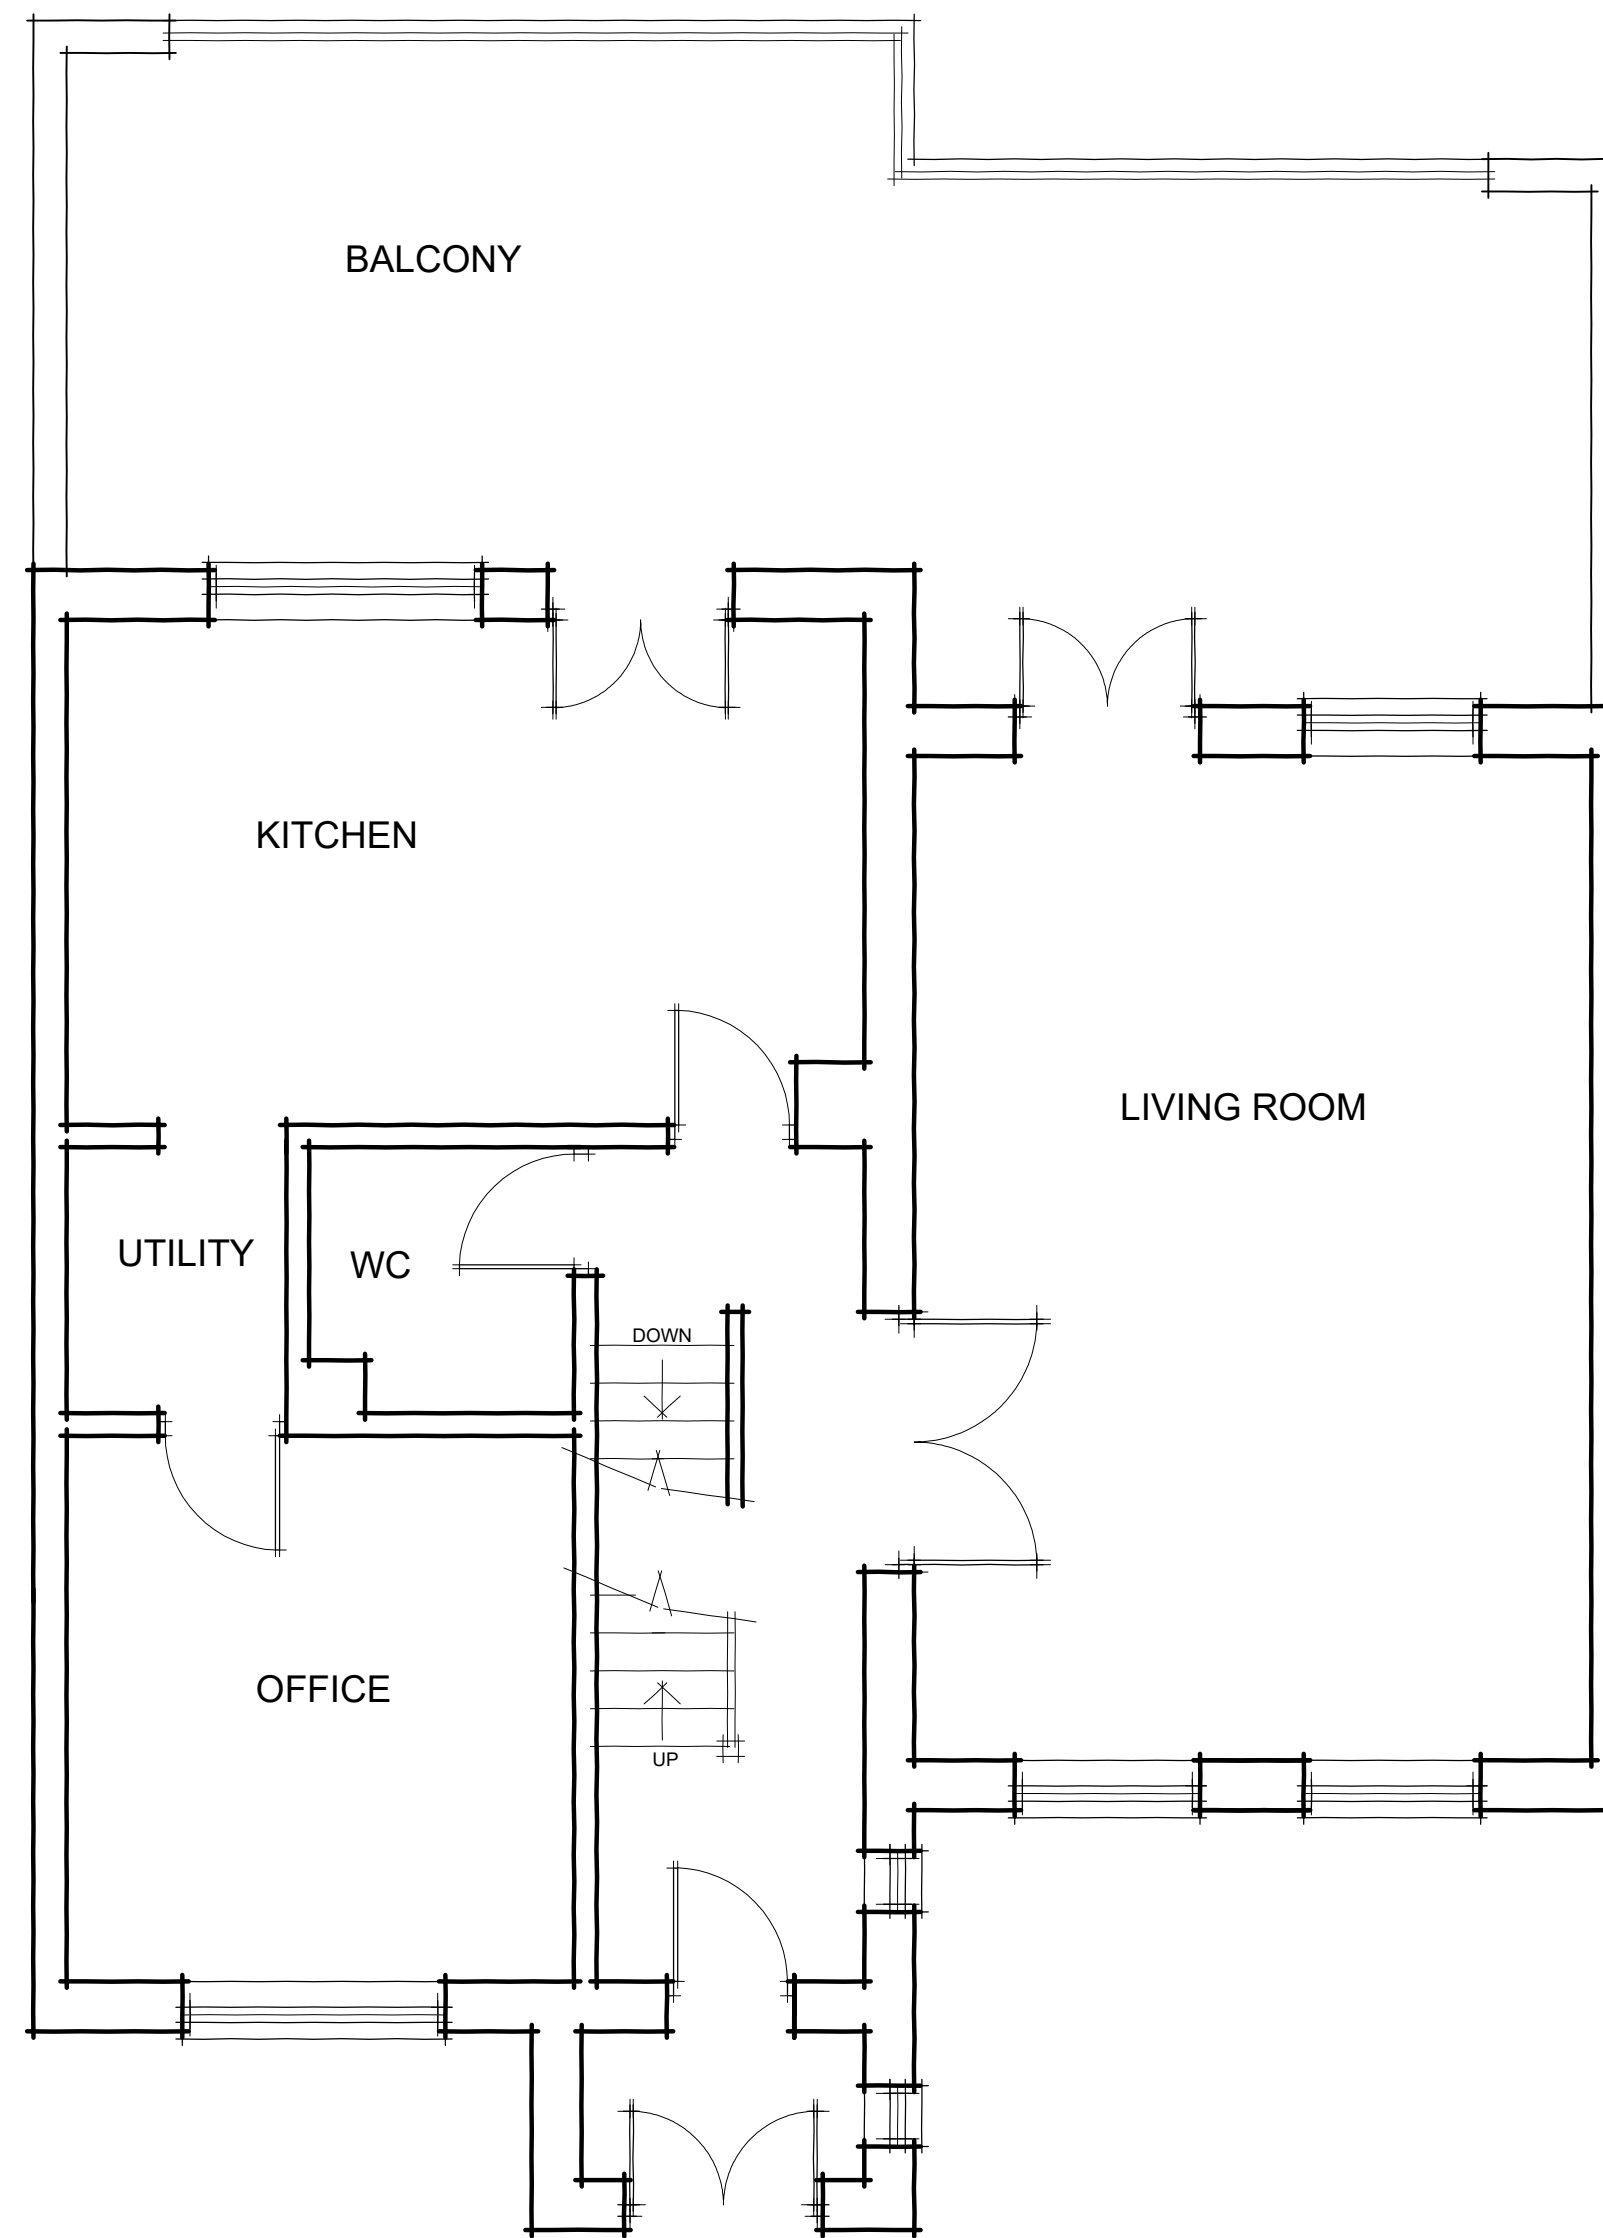

GROUND FLOOR PLAN

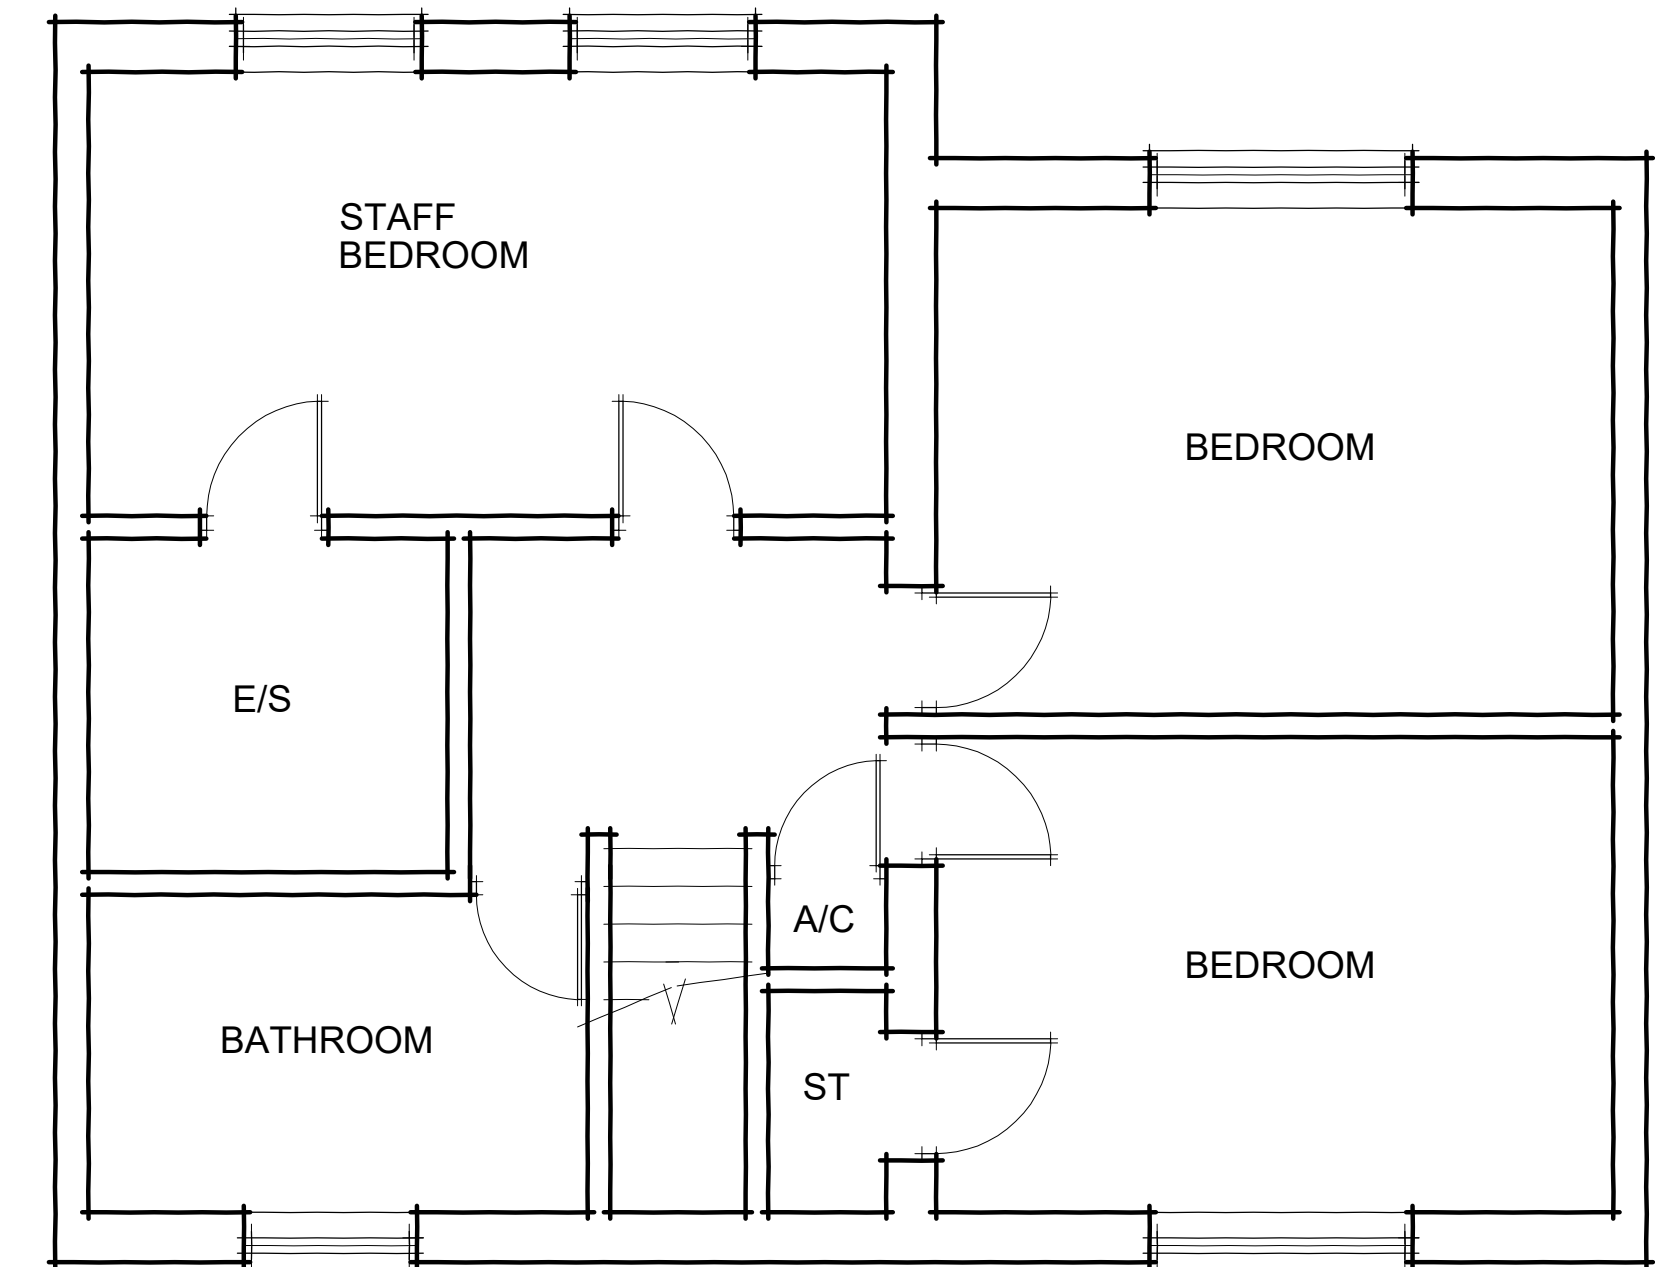

FIRST FLOOR PLAN

Concept
architectural design ltd.

tel. 07809 580481 email. concept-designs@outlook.com

project
84 GORSTY HILL ROAD, BLACKHEATH

drawing title
PROPOSED FLOOR PLANS

client
--

drawing no. CA-603-03 revision. -A

scale. 1:50 date. SEP25 drawn by. SG