



Ground Floor  
Scale 1:100

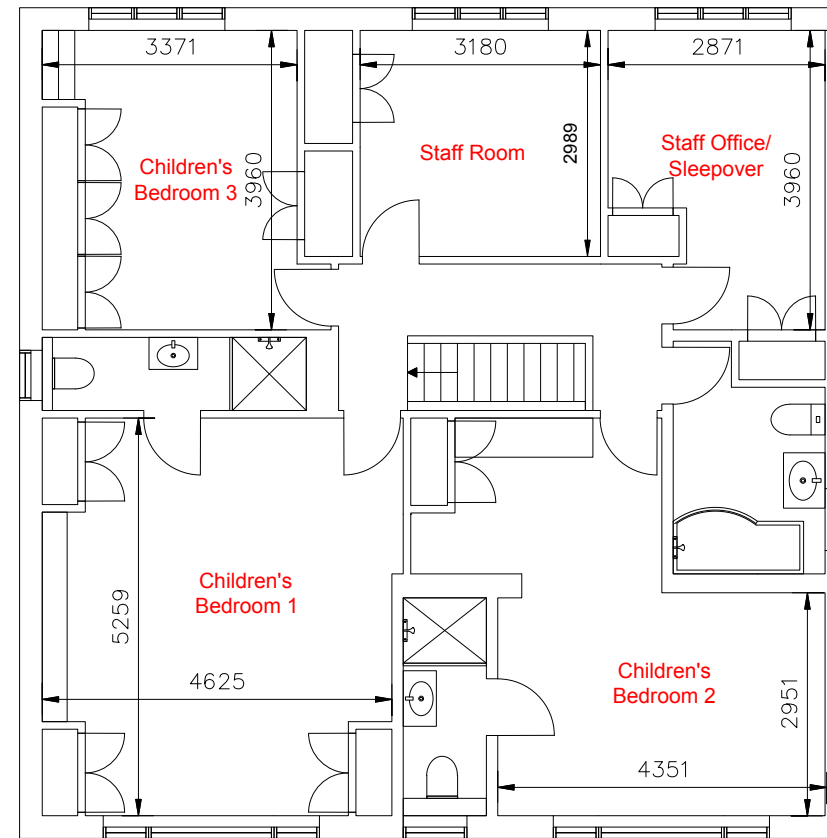

First Floor  
Scale 1:100

1:100

 

Rev	Description	Date	chkd	Project: 40 Longleat, Birmingham, B43 6PU			
 Anjum Design Limited, 435 Stratford Road, Shirley, Solihull B90 4AA info@anjumdesign.co.uk				Scale:	Drawn by:	Date:	Status:
				As shown @ A3	UA	Dec 2025	
				Title: Proposed Floor Plans			
				Drg. No.	PL04		Rev: