



This drawing is prepared solely for design and planning submission purposes. It is not intended or suitable for either Building Regulations or Construction purposes and should not be used for such. Contractors must check all dimensions on site. Architect to be notified of any discrepancies in figured dimensions. No part of this drawing should be reproduced in any manner without written permission of M. P. Architects LLP except for the use it was created for.

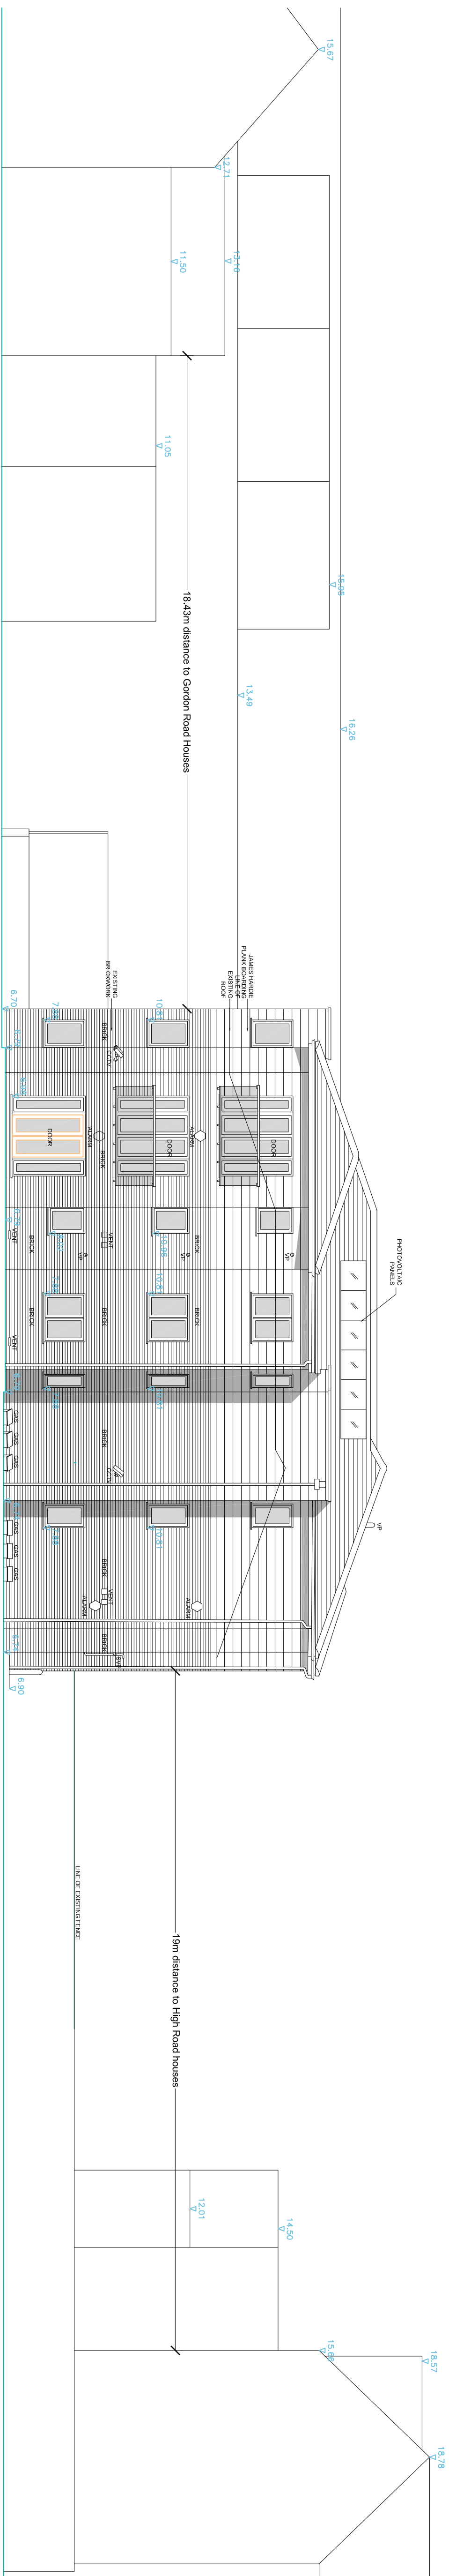

Site Section (rear elevation)
1:100

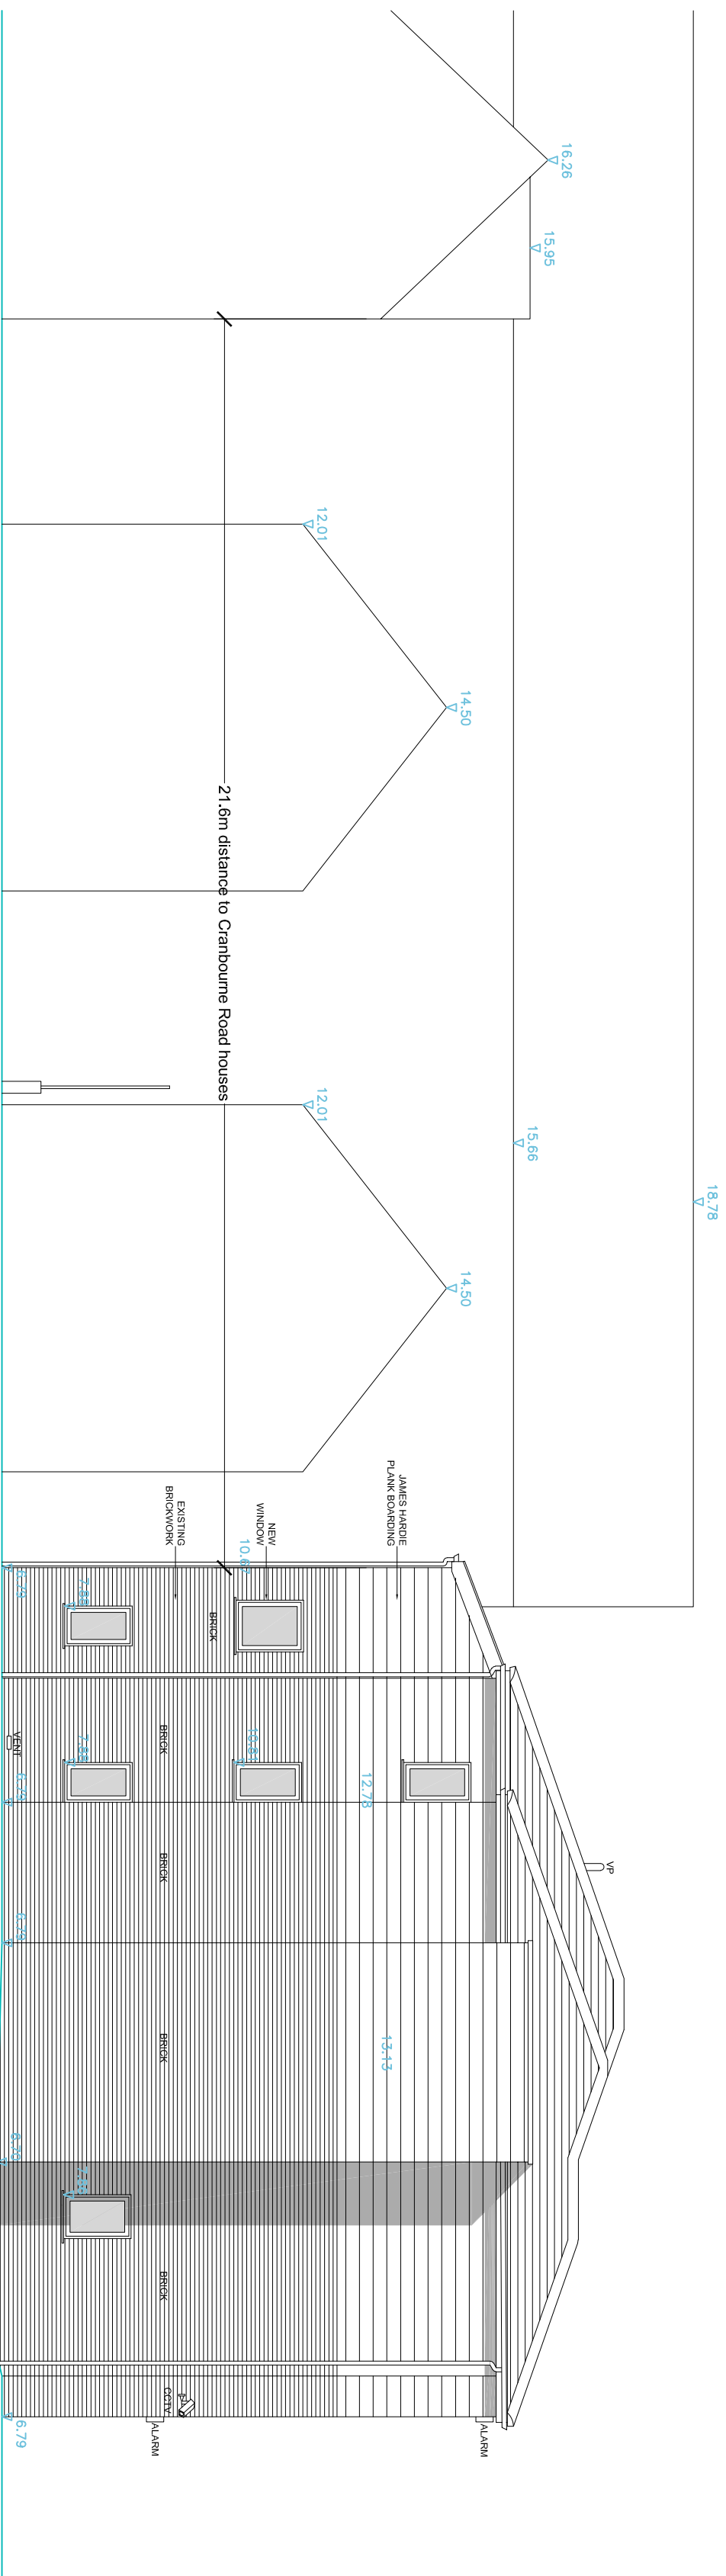

Site Section (side elevation)
1:100

Rev.	Drawn	Description	Date
M P ARCHITECTS LLP C H A R T E R E D A R C H I T E C T S			
Great Bansons, Bansons Lane, Ongar, Essex, CM5 9AR			
T: 01277 36499 E: info@mparchitectsllp.co.uk			
W: www.mparchitectsllp.co.uk			
Status			
FOR PLANNING			
Project			
Gordon Heights, 20 Gordon Road, Stratford, E15 2DD			
Drawing			
Proposed Site Sections			
Scale	As indicated @ A1	Date	September '22
Drawn by	TW	Project no.	2423
Checked by	-	Drawing no.	14
	Revision		-