




- This drawing is prepared solely for design and planning submission purposes. It is not intended or suitable for either Building Regulations or Construction purposes and should not be used for such.
- Contractors must check all dimensions on site, Architect to be notified of any discrepancies in figured dimensions.
- No part of this drawing should be reproduced in any manner without written permission of M P Architects LLP except for the use it was created for.

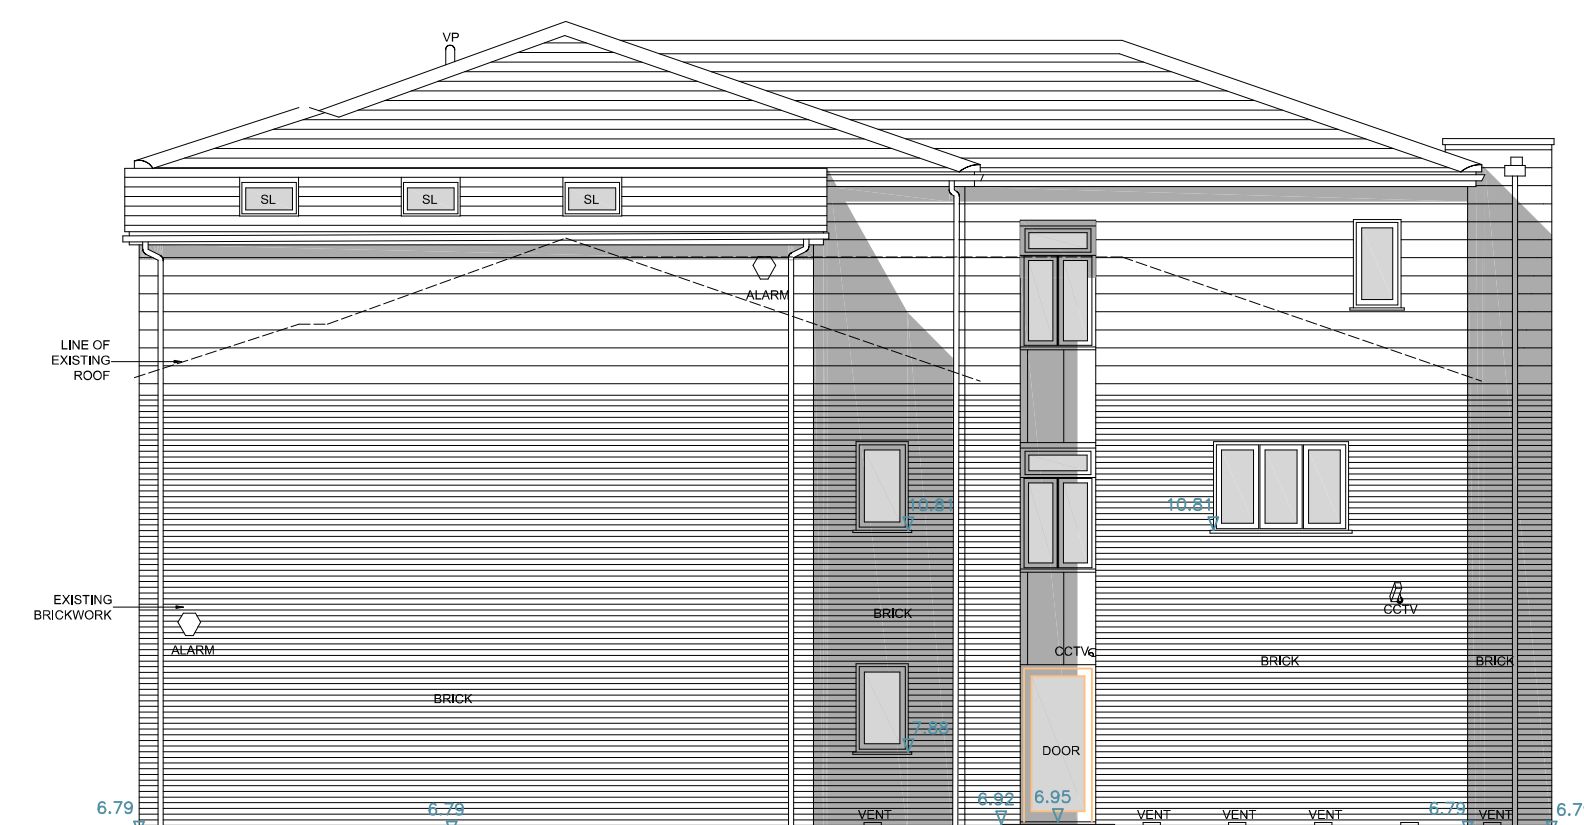

Front Elevation
1:100

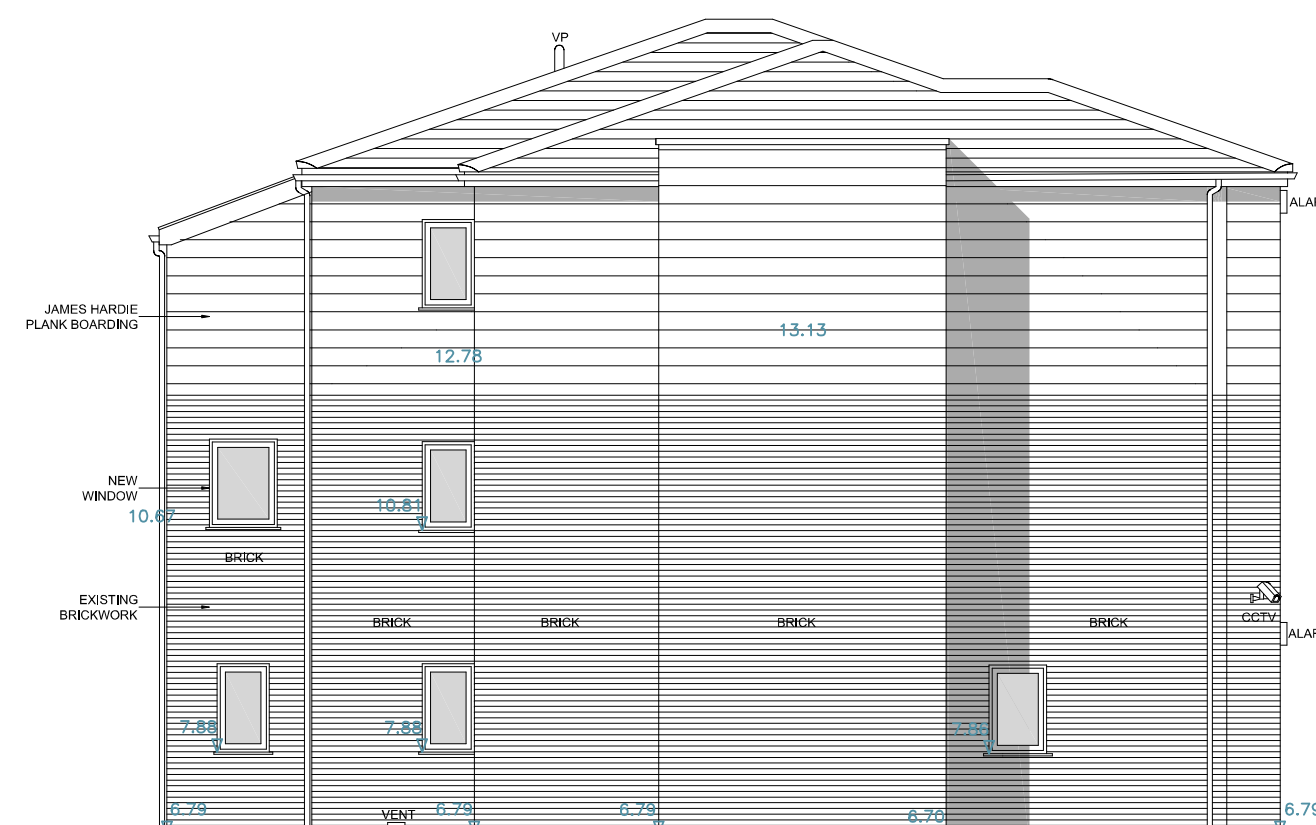

Side Elevation
1:100

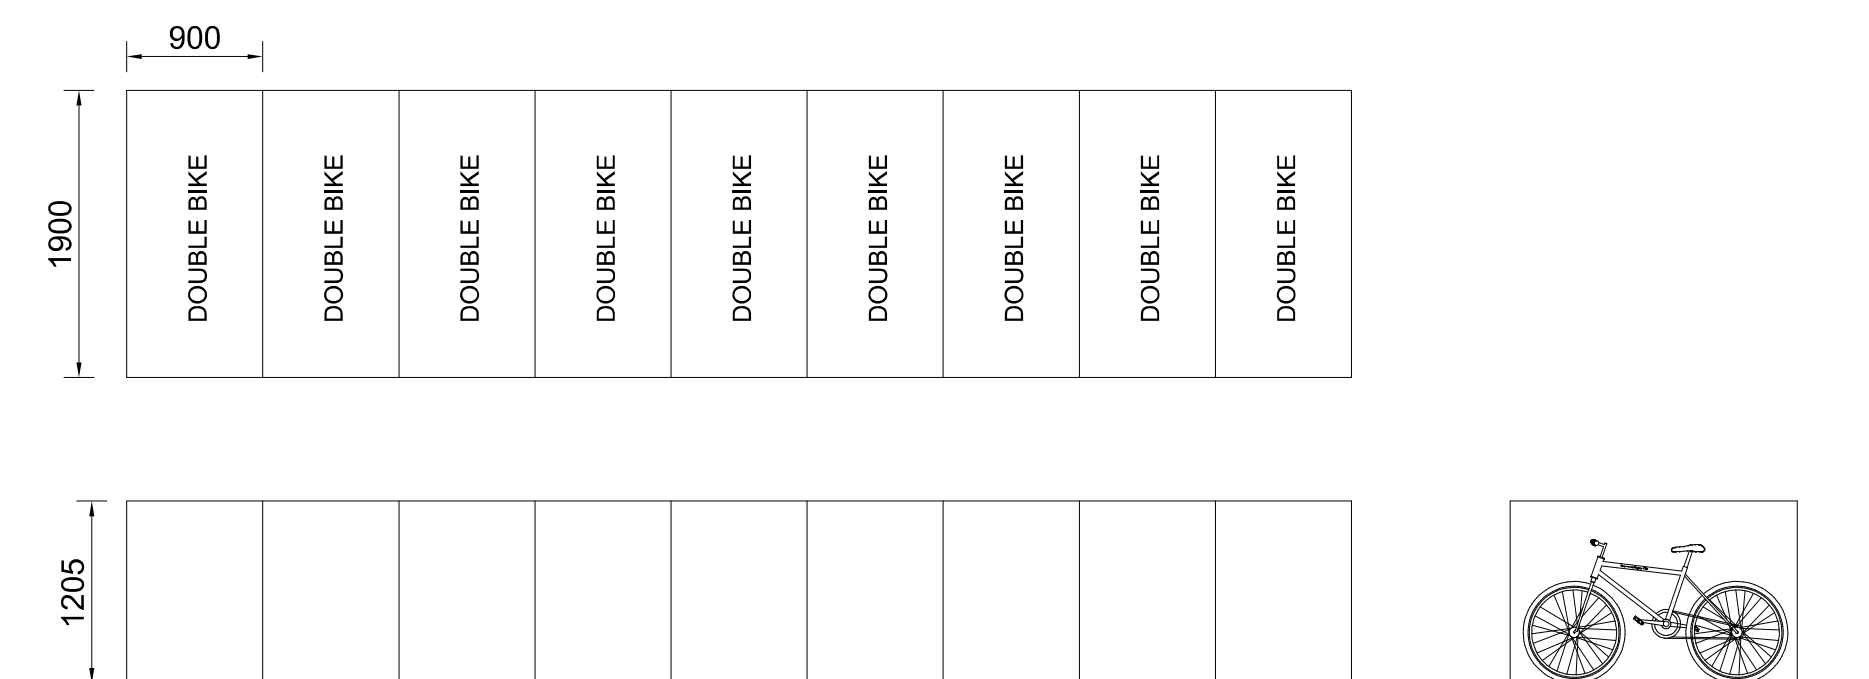

Bike Lockers
1:100



Rear Elevation
1:100




Side Elevation
1:100



Example cycle locker



Section A-A
1:100

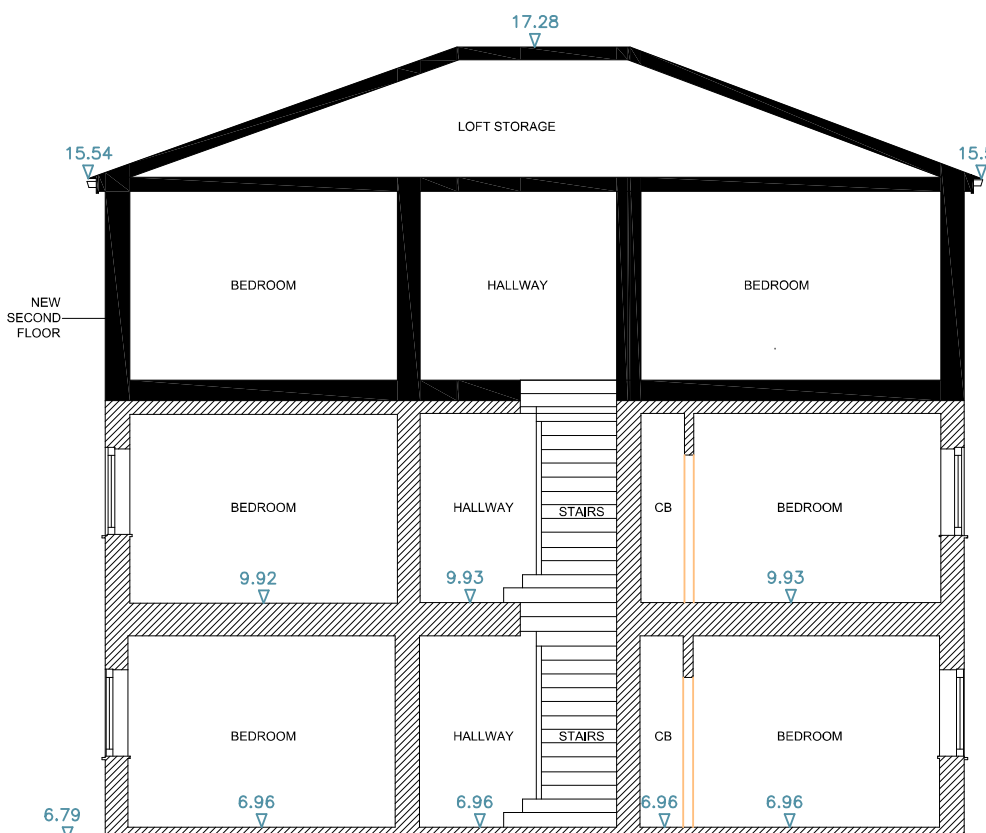

Section B-B
1:100

C	TW	Amended parking and cycle storage	02/12/2
B	TW	Amended parking and cycle storage	18/11/2
A	TW	Amended elevations	19/10/2
Rev.	Drawn	Description	Date

MP ARCHITECTS LLP
CHARTERED ARCHITECTS

Great Basons, Basons Lane, Ongar, Essex. CM5 9AR

T: 01277 364979 E: info@mparchitectsllp.co.uk
W: www.maparchitectsllp.co.uk

Status	FOR PLANNING		
Project	Gordon Heights, 20 Gordon Road, Stratford, E15 2DD		
Drawing	Proposed Elevations & Sections		
Scale	As indicated @ A1	Date	October '21
Drawn by	TW	Project no.	2423
Checked by	-	Drawing no.	13
		Revision	C

