



This drawing is prepared solely for design and planning submission purposes. It is not intended or suitable for either Building Regulations or Construction purposes and should not be used for such. Contractors must check all dimensions on site, Architect to be notified of any discrepancies in figured dimensions. No part of this drawing should be reproduced in any manner without written permission of M P Architects LLP except for the use it was created for.

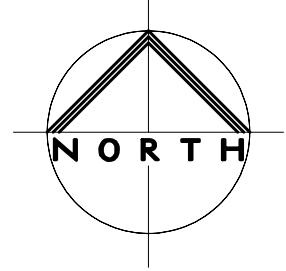


Ordnance Survey (c) Crown Copyright 2020. All rights reserved. Licence number 100022432


Location Plan
1:1250

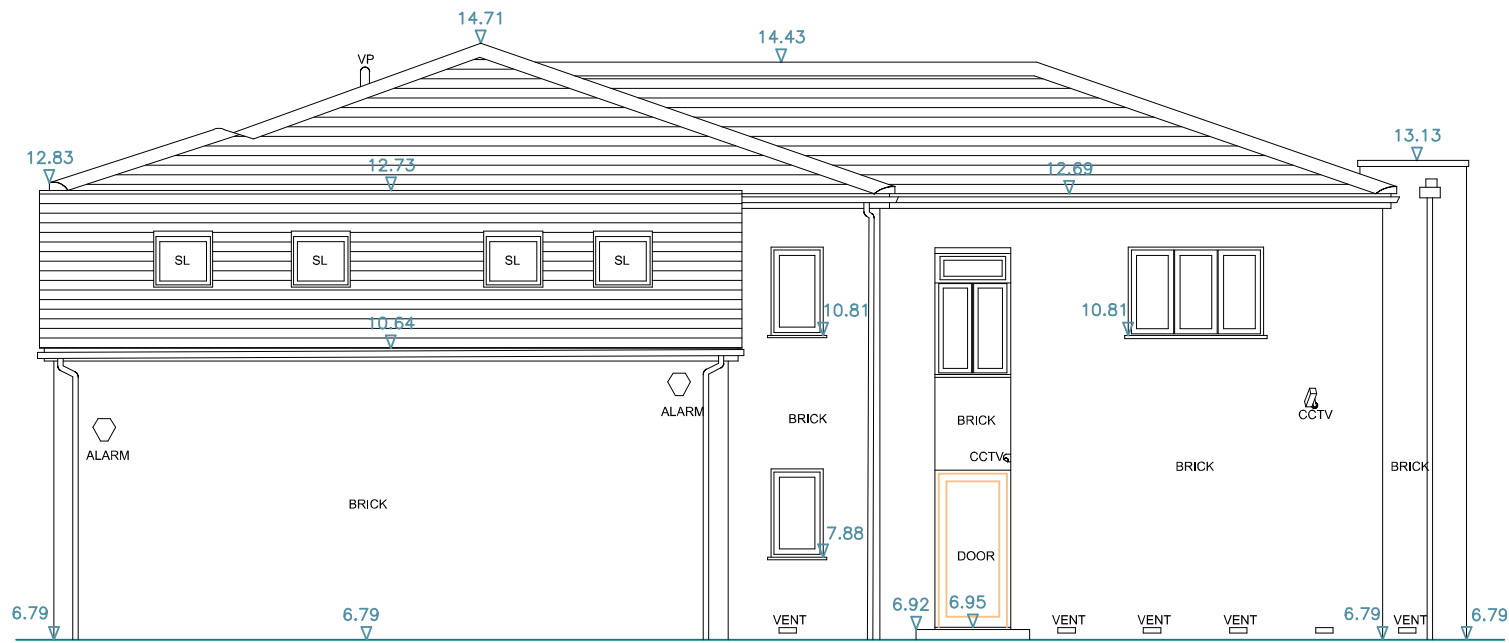


EXISTING FRONT ELEVATION

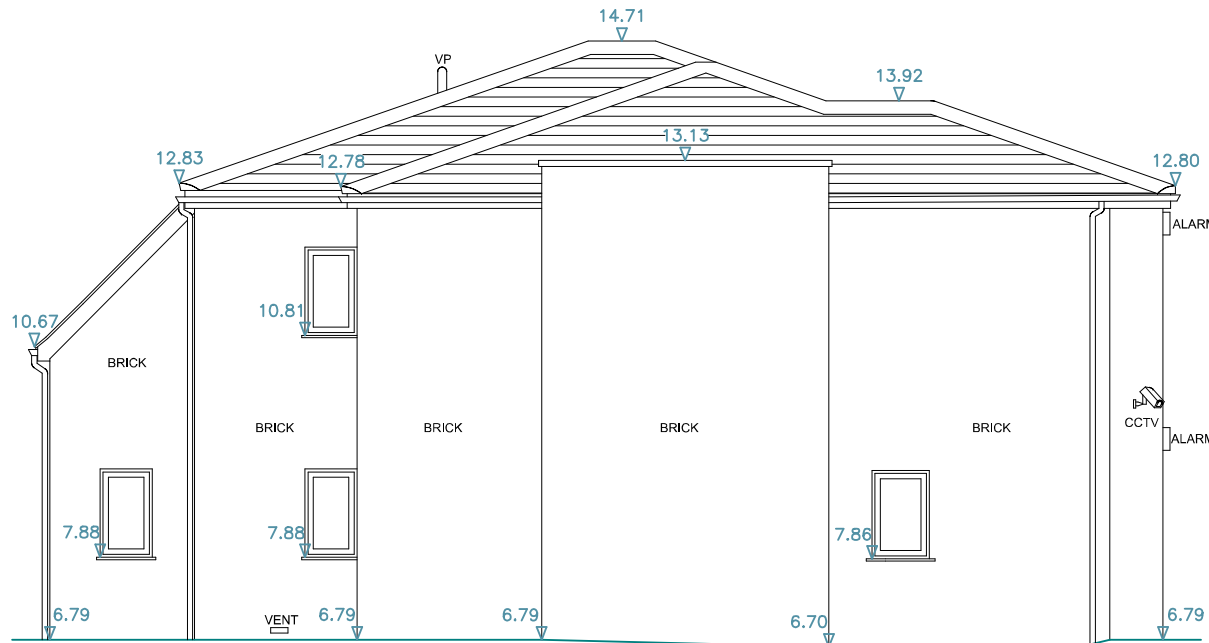

EXISTING RIGHT SIDE ELEVATION

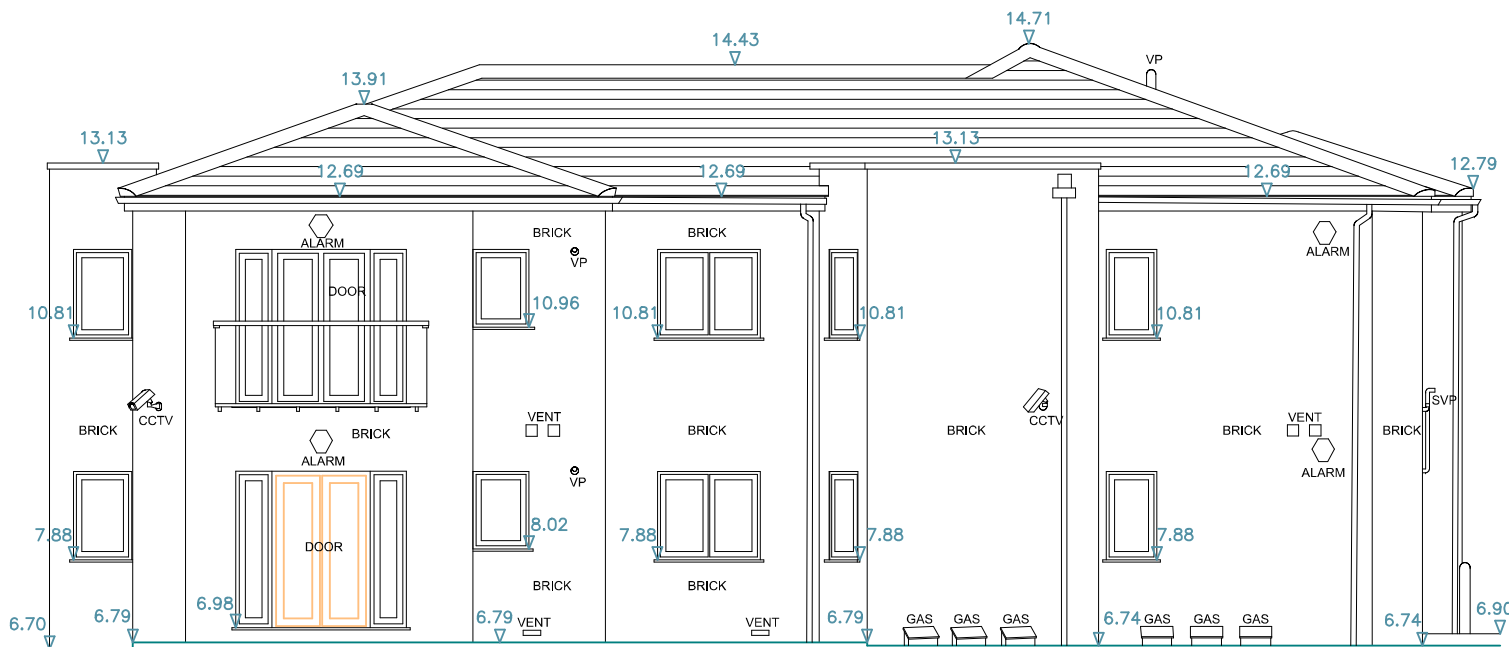


EXISTING REAR ELEVATION

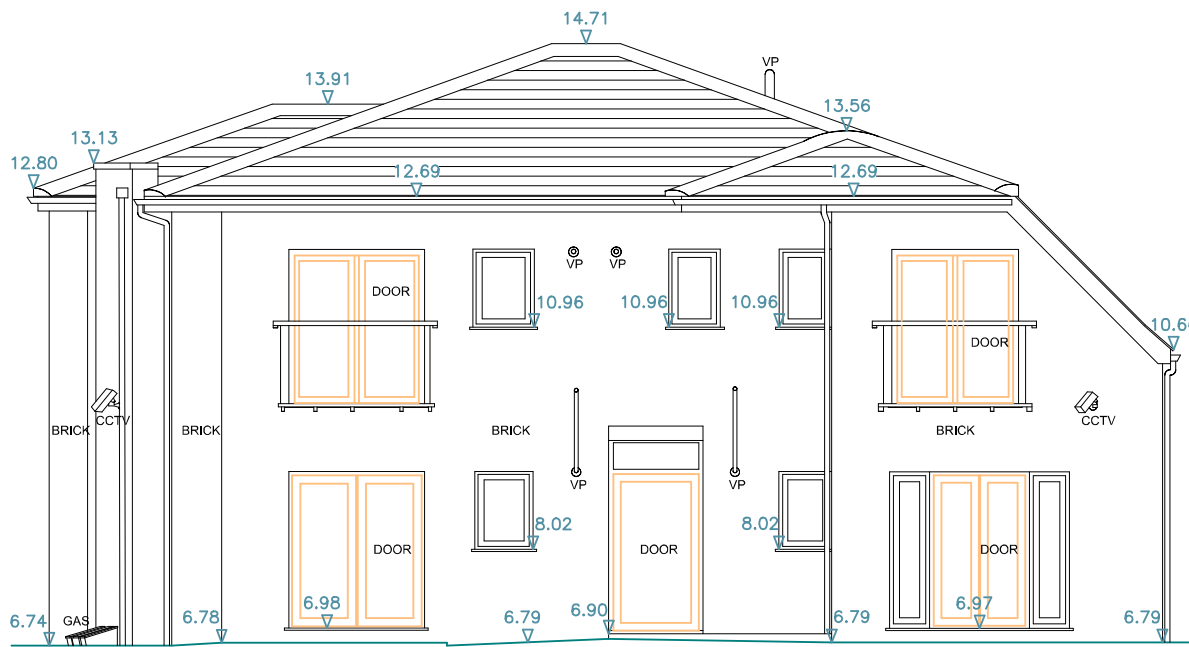

EXISTING LEFT SIDE ELEVATION



EXISTING SECTION A-A

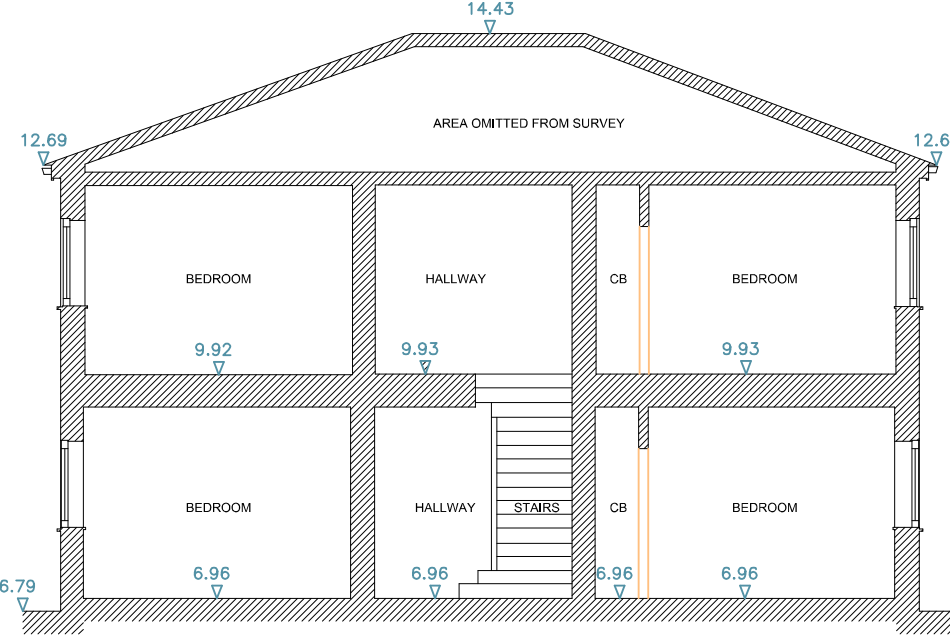

EXISTING SECTION B-B

Rev.	Drawn	Description	Date
------	-------	-------------	------

M P ARCHITECTS LLP
CHARTERED ARCHITECTS

Great Basons, Basons Lane, Ongar, Essex. CM5 9AR

T: 01277 364979 E: info@mparchitectsllp.co.uk
W: www.maparchitectsllp.co.uk

Status **FOR PLANNING**

Project **Gordon Heights, 20 Gordon Road,
Stratford, E15 2DD**

Drawing **Existing Plans, Elevations and
Site Plans**

Scale **1:100 @ A1** Date **October '21**

Drawn by **TW** Project no. **2423**

Checked by **-** Drawing no. **10**

Revision **-**

