



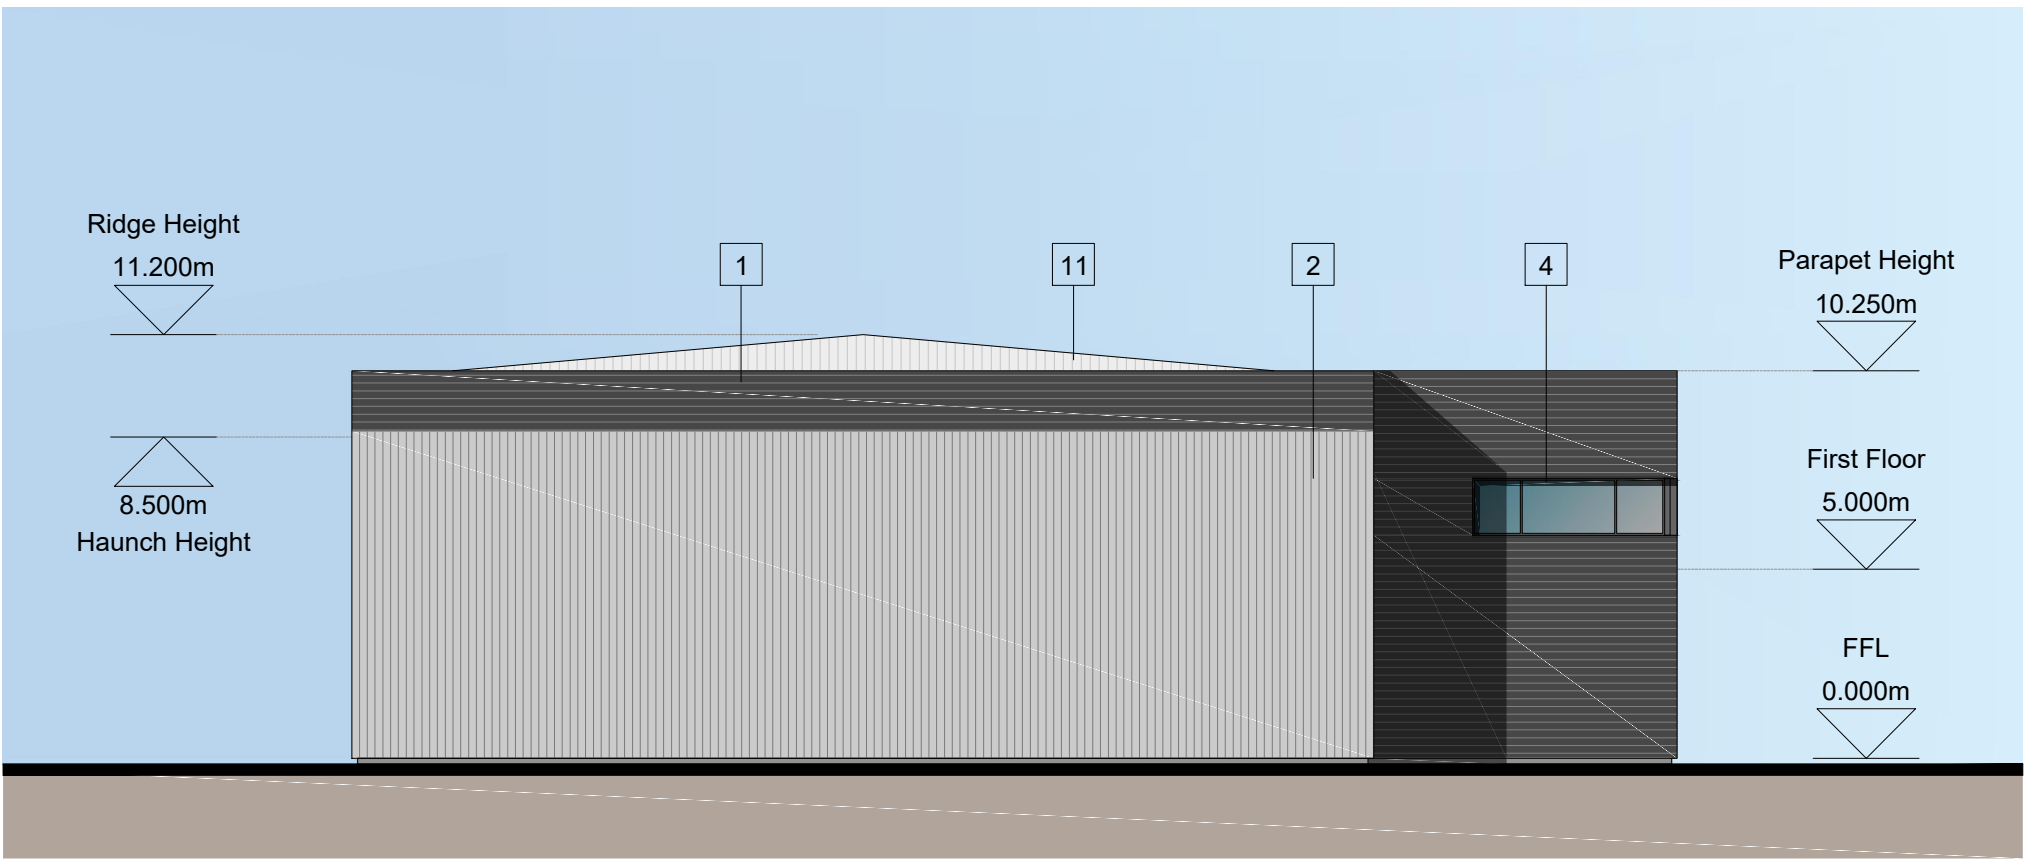


SOUTH WEST ELEVATION

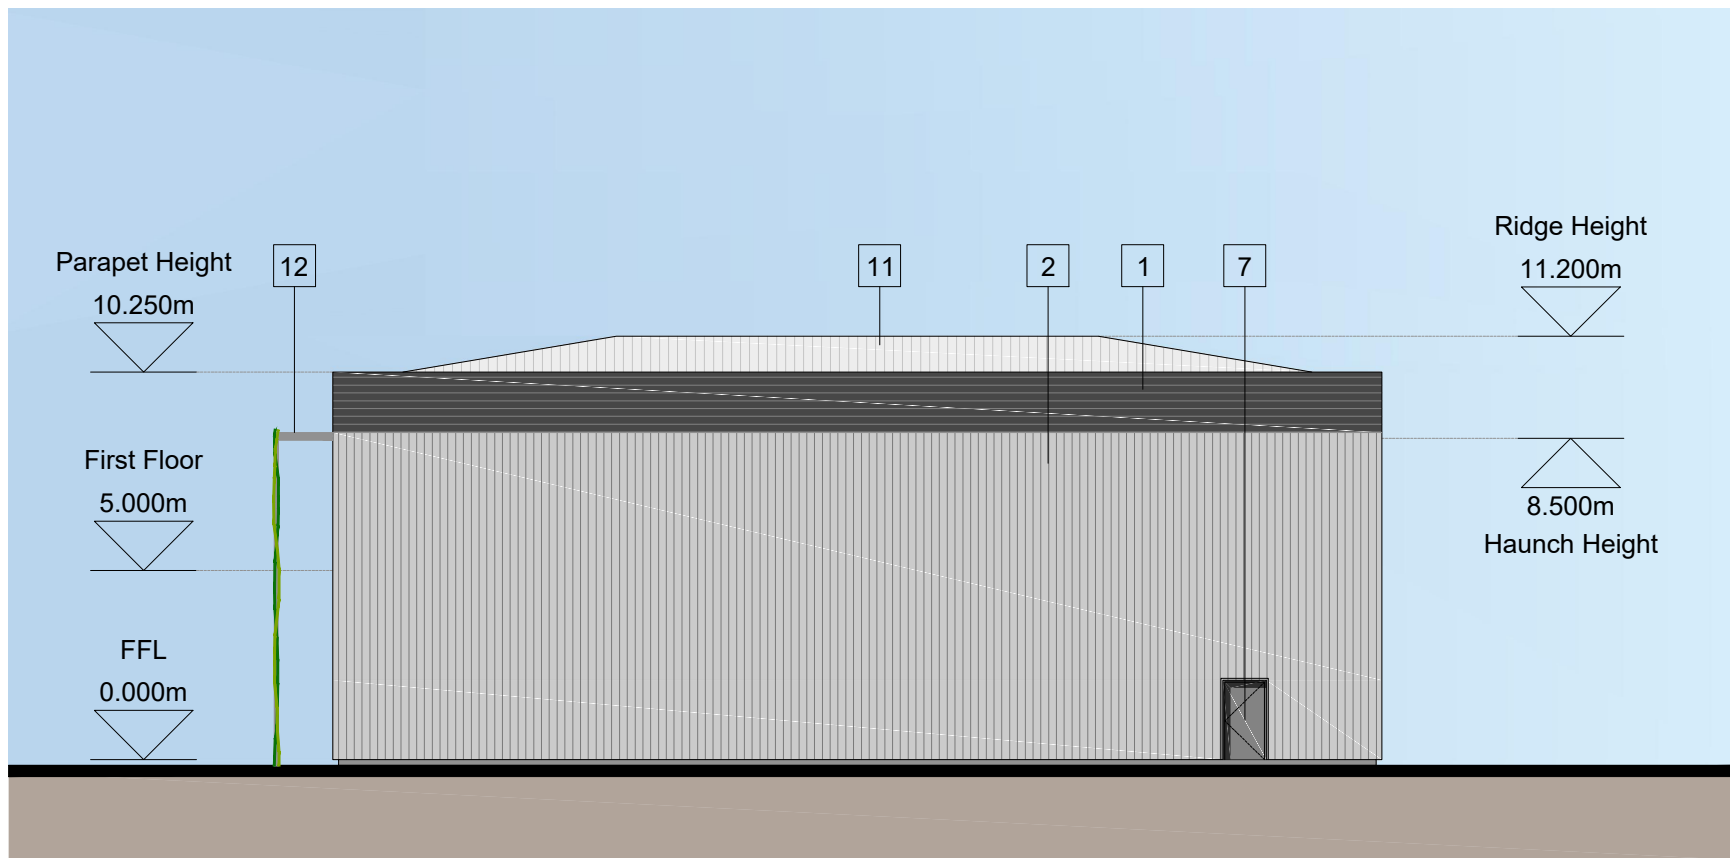

NORTH WEST ELEVATION




NORTH EAST ELEVATION

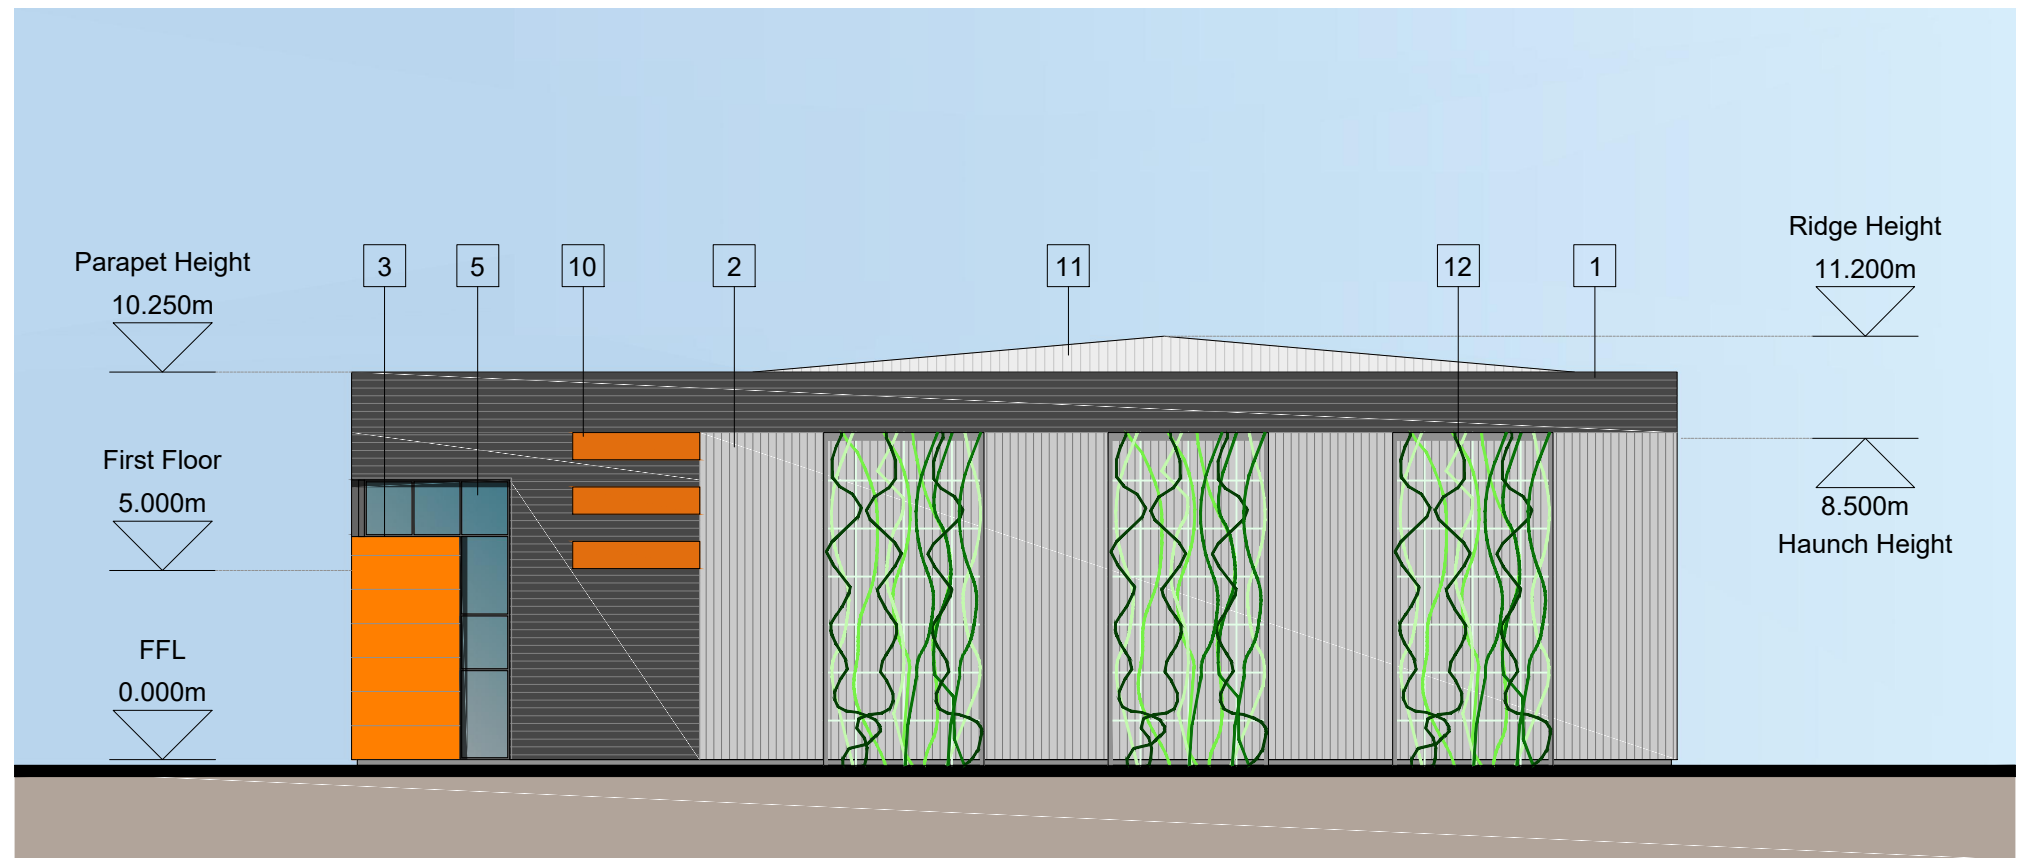


SOUTH EAST ELEVATION

- MATERIALS KEY**
- 1 HORIZONTAL PROFILE CLADDING, GLOSS BLACK
 - 2 VERTICAL PROFILE CLADDING, SILVER
 - 3 FEATURE MICRORIB COMPOSITE CLADDING TO ENTRANCE, ORANGE
 - 4 ALUMINIUM FRAMED WINDOWS, BLACK
 - 5 ALUMINIUM FRAMED ENTRANCE DOORS AND WINDOWS, BLACK
 - 6 LOADING BAY DOORS ORANGE
 - 7 STEEL PERSONNEL DOORS BLACK
 - 8 STEEL BOLLARD
 - 9 MAIN ENTRANCE GLAZED CANOPY
 - 10 FEATURE PANELS, ORANGE
 - 11 PROFILED ROOF CLADDING (GOOSEWING GREY)
 - 12 GREEN WALL
 - 13 ALUMINIUM FRAMED GLAZED PERSONNEL DOOR, BLACK
 - 14 UNIT NUMERALS
 - 15 INFILL PANEL

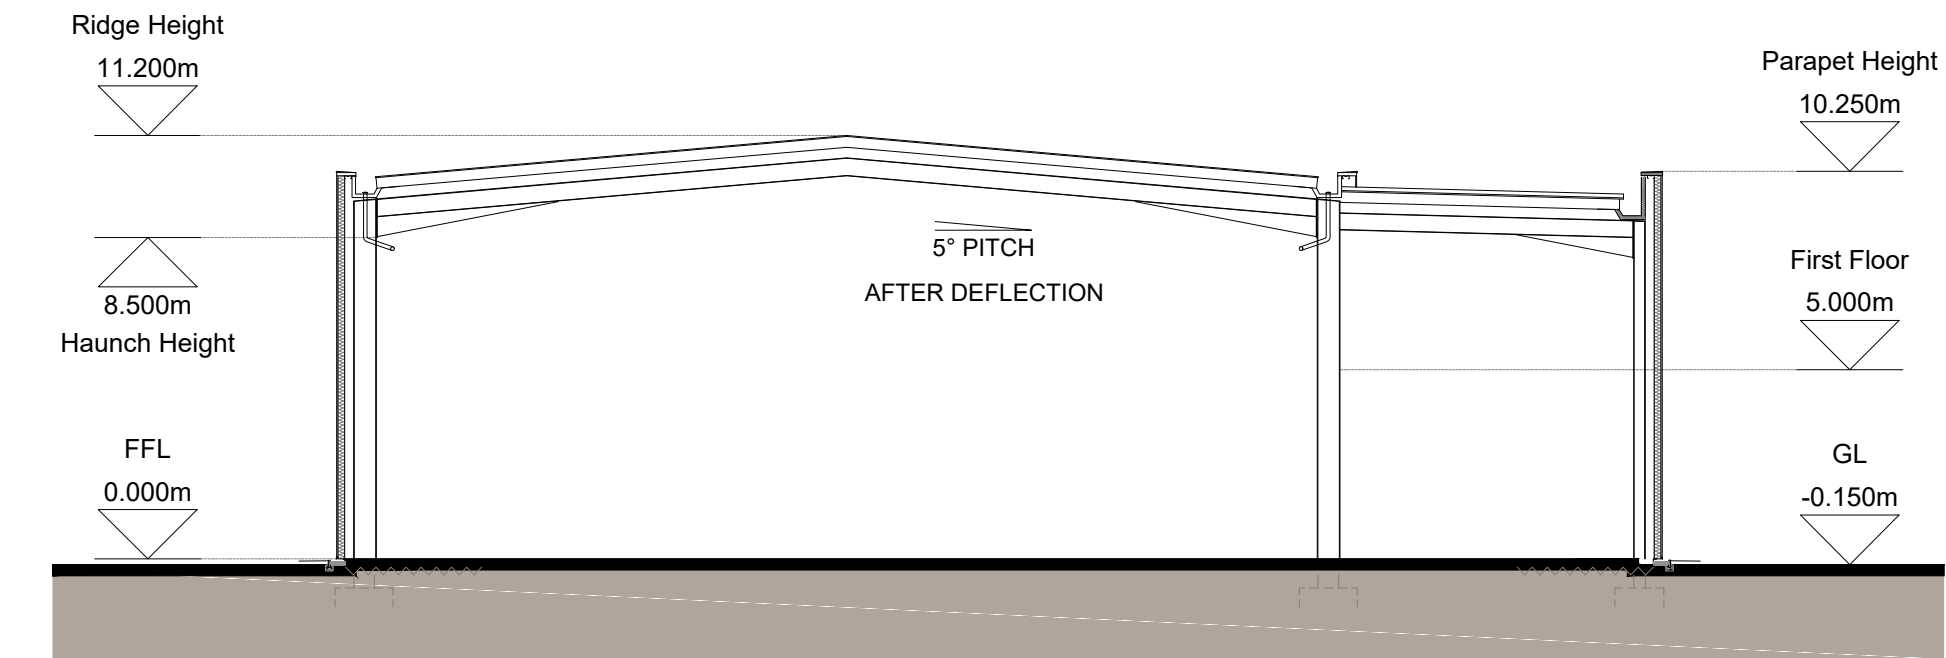

TYPICAL CROSS SECTION

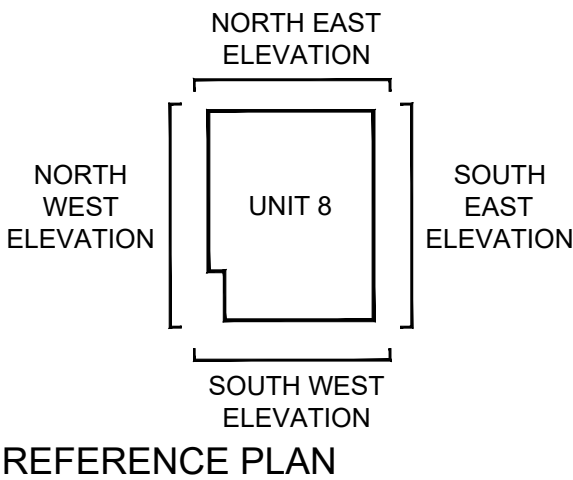

REFERENCE PLAN

Client:
EVO INDUSTRIAL

Project:
CHURCH ROAD
LEYTON

Drawing Title:
UNIT 8
EXTERNAL ELEVATIONS

Scale @ A1: 1:200
Checked by: ME
Date: DEC 22

Job No: 11465
Stage: PL 124

Issue Status:
Construction ☐ Preliminary ☐
Information ☐ Approval ☒
Tender ☐

Offices:
Working London
Milton Keynes
Warsaw

PRC Architecture & Planning



12 Warren Yard,
Warren Park,
Milton Keynes,
MK12 5NW
01908 305 246
info@prc-group.com
www.prc-group.com

Architecture
Planning
Master Planning
Urban Design
Interiors
Landscape

