


Figured dimensions only are to be used. All dimensions to be checked onsite. Differences between drawings and between drawings and specification or bills of quantities to be reported to the PRC Group.

© The copyright of the drawings and designs contained therein remains vested in the PRC Group.


Revisions: Drawn/Chkd: Date:




NORTH WEST ELEVATION

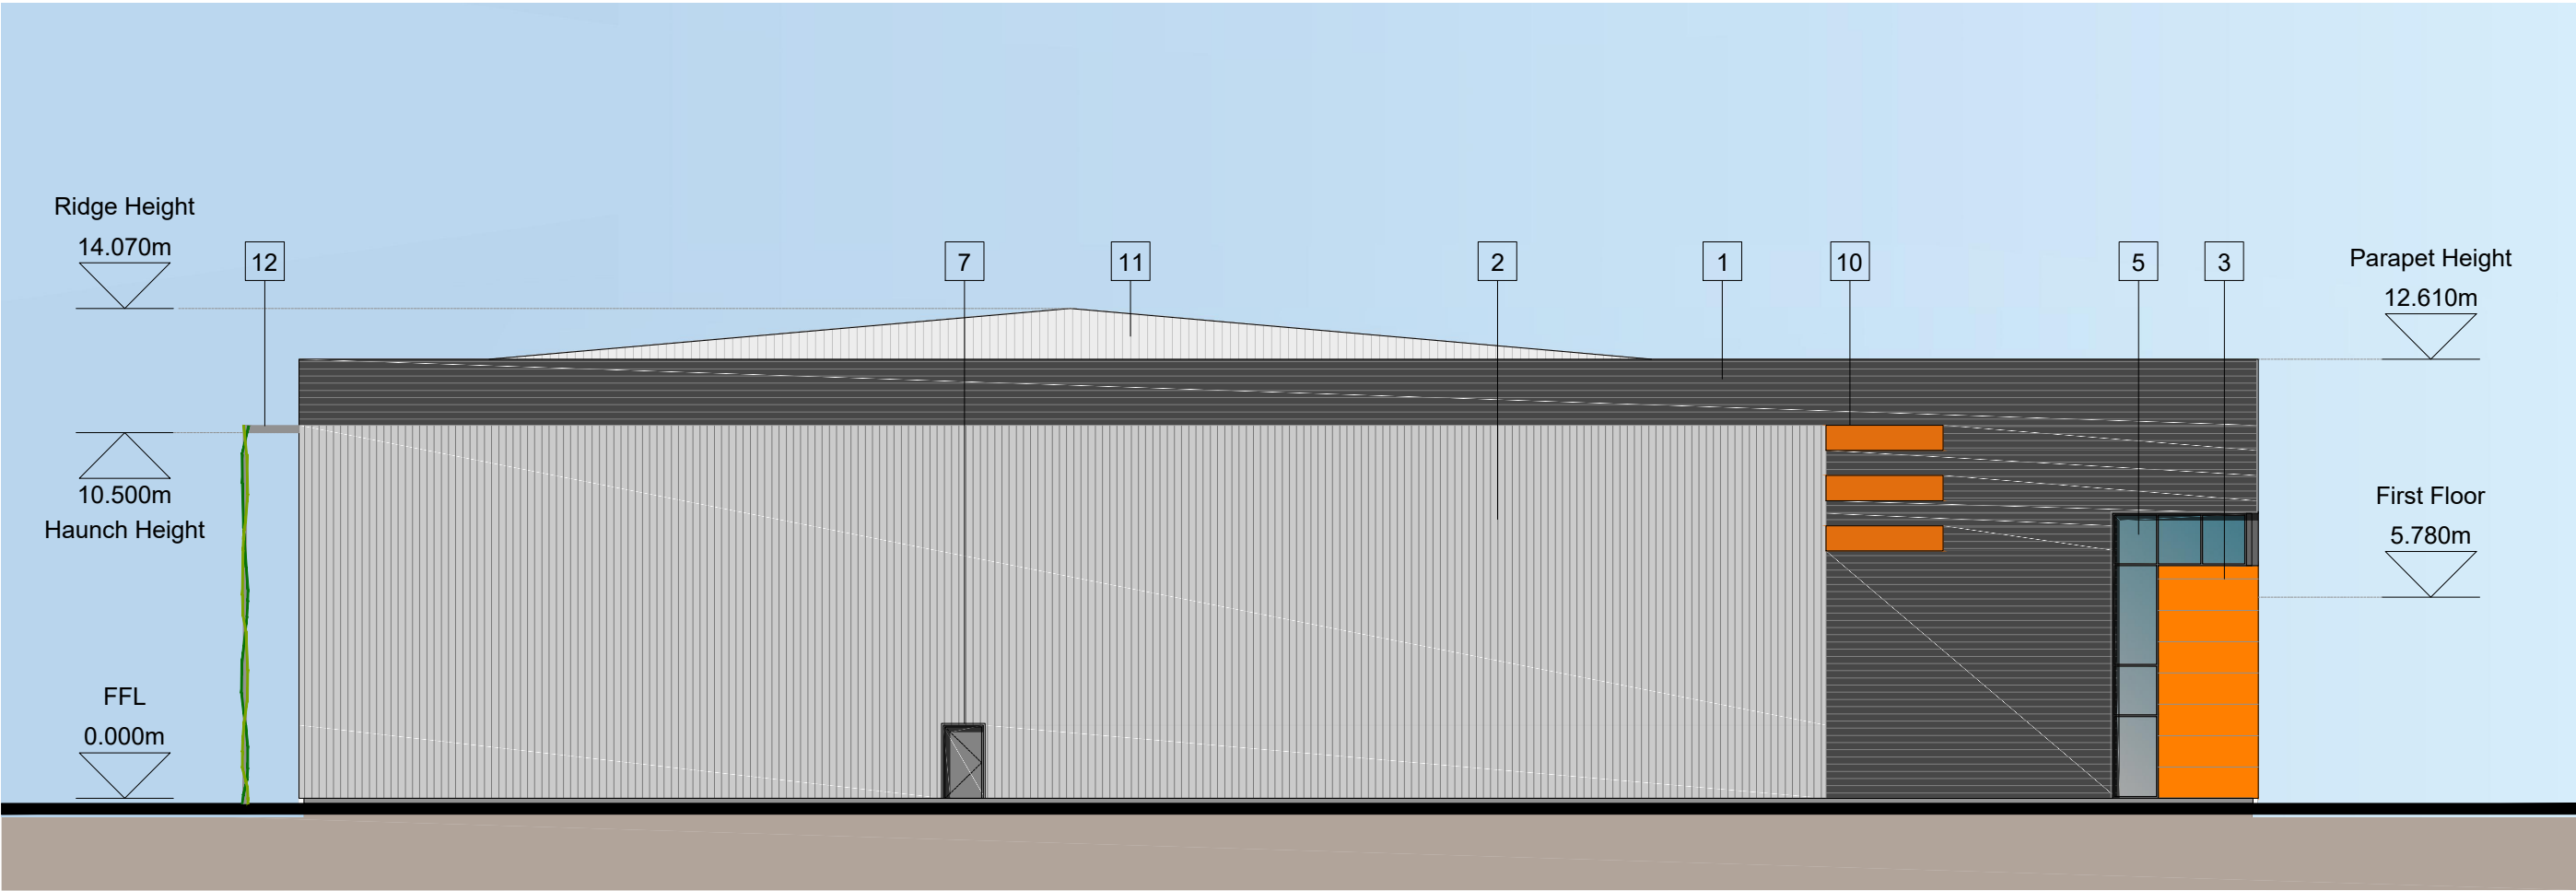


NORTH EAST ELEVATION

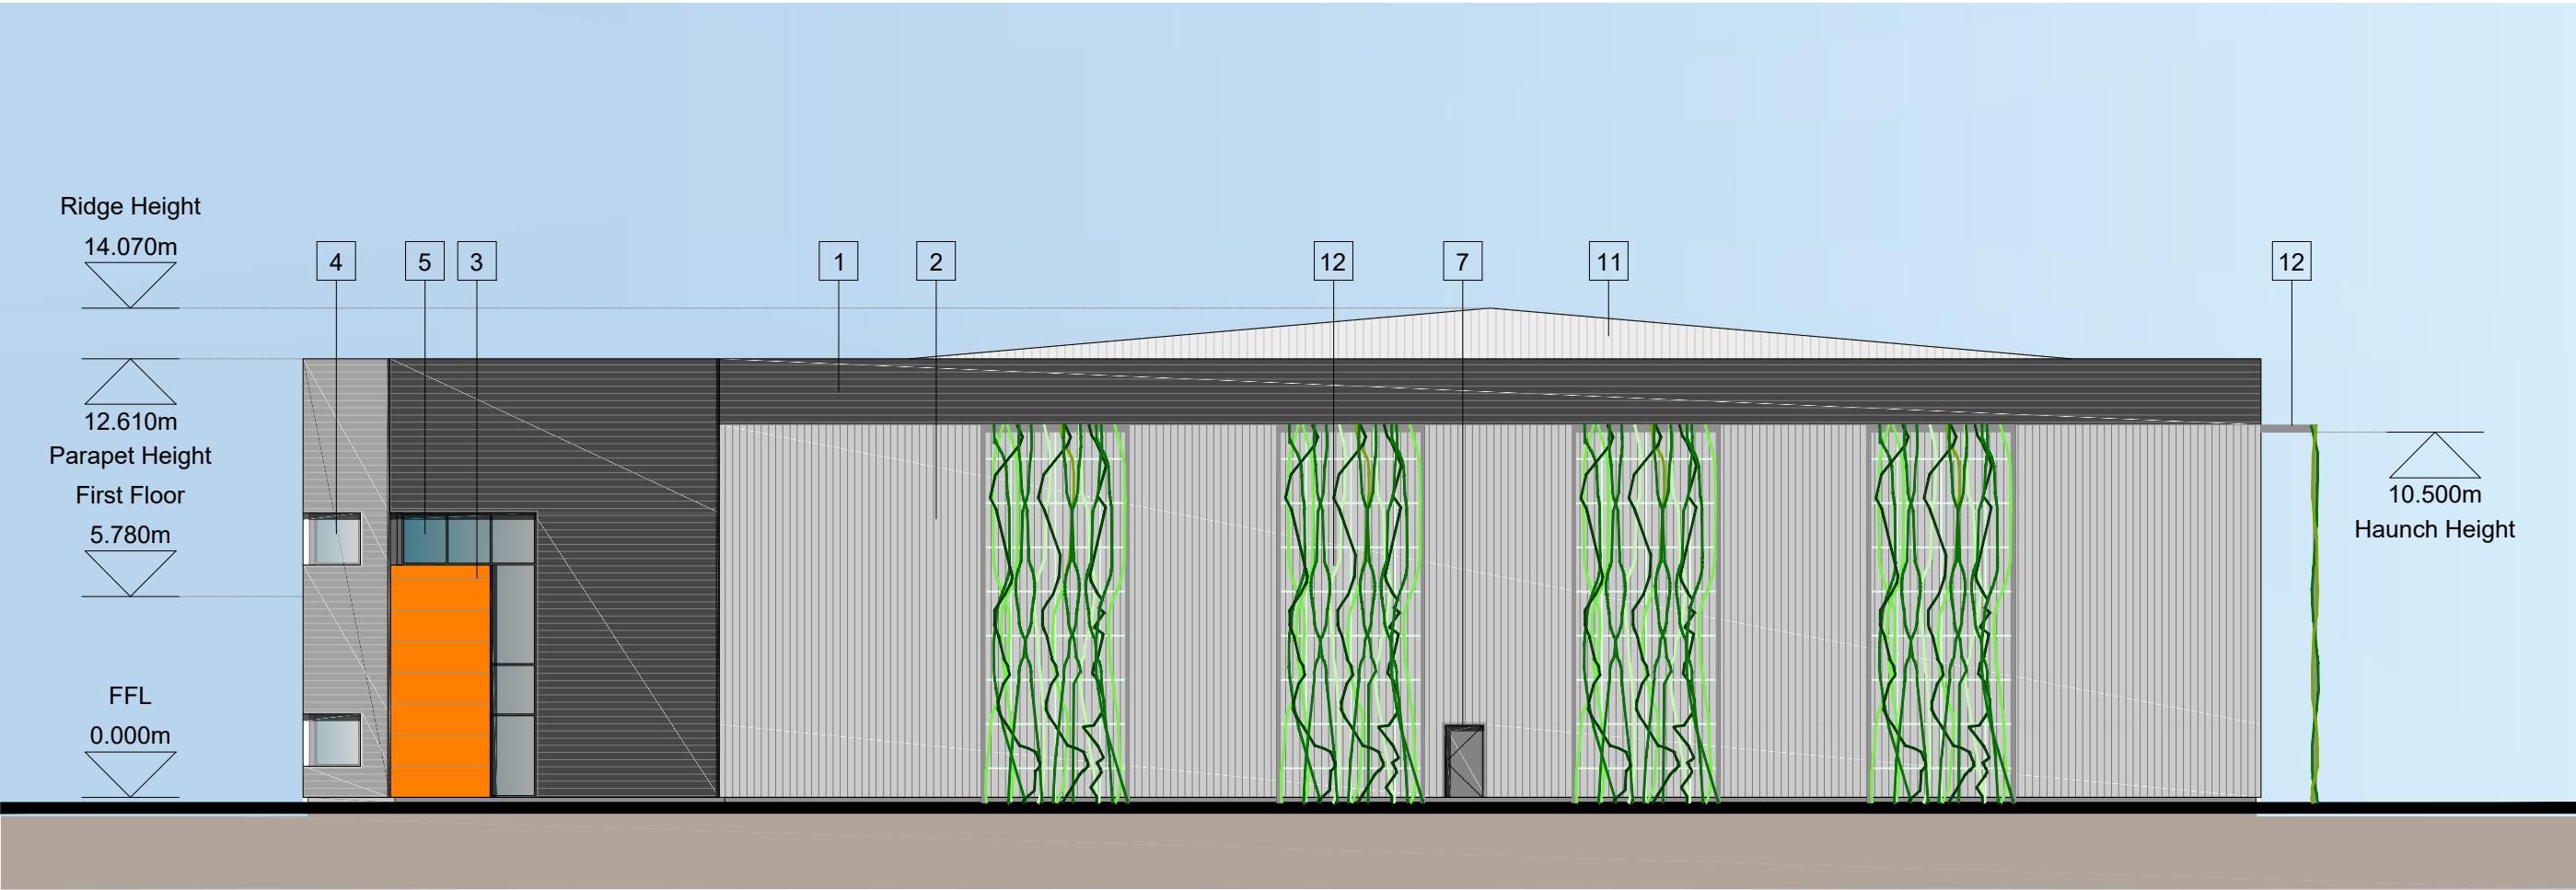


SOUTH WEST ELEVATION

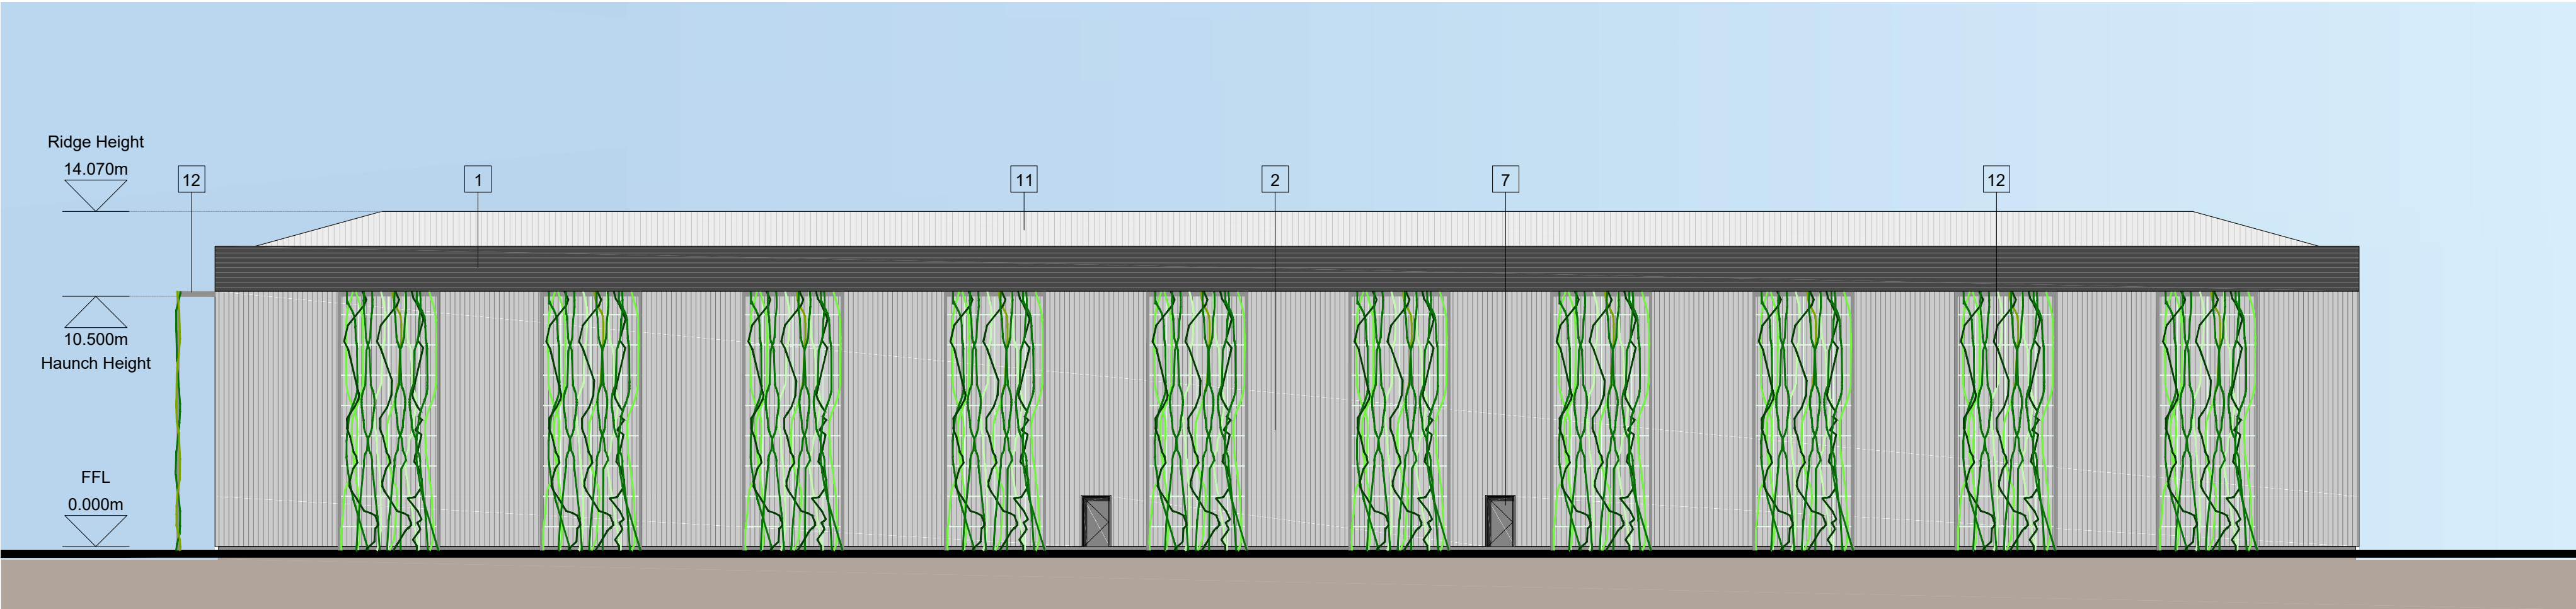

SOUTH EAST ELEVATION

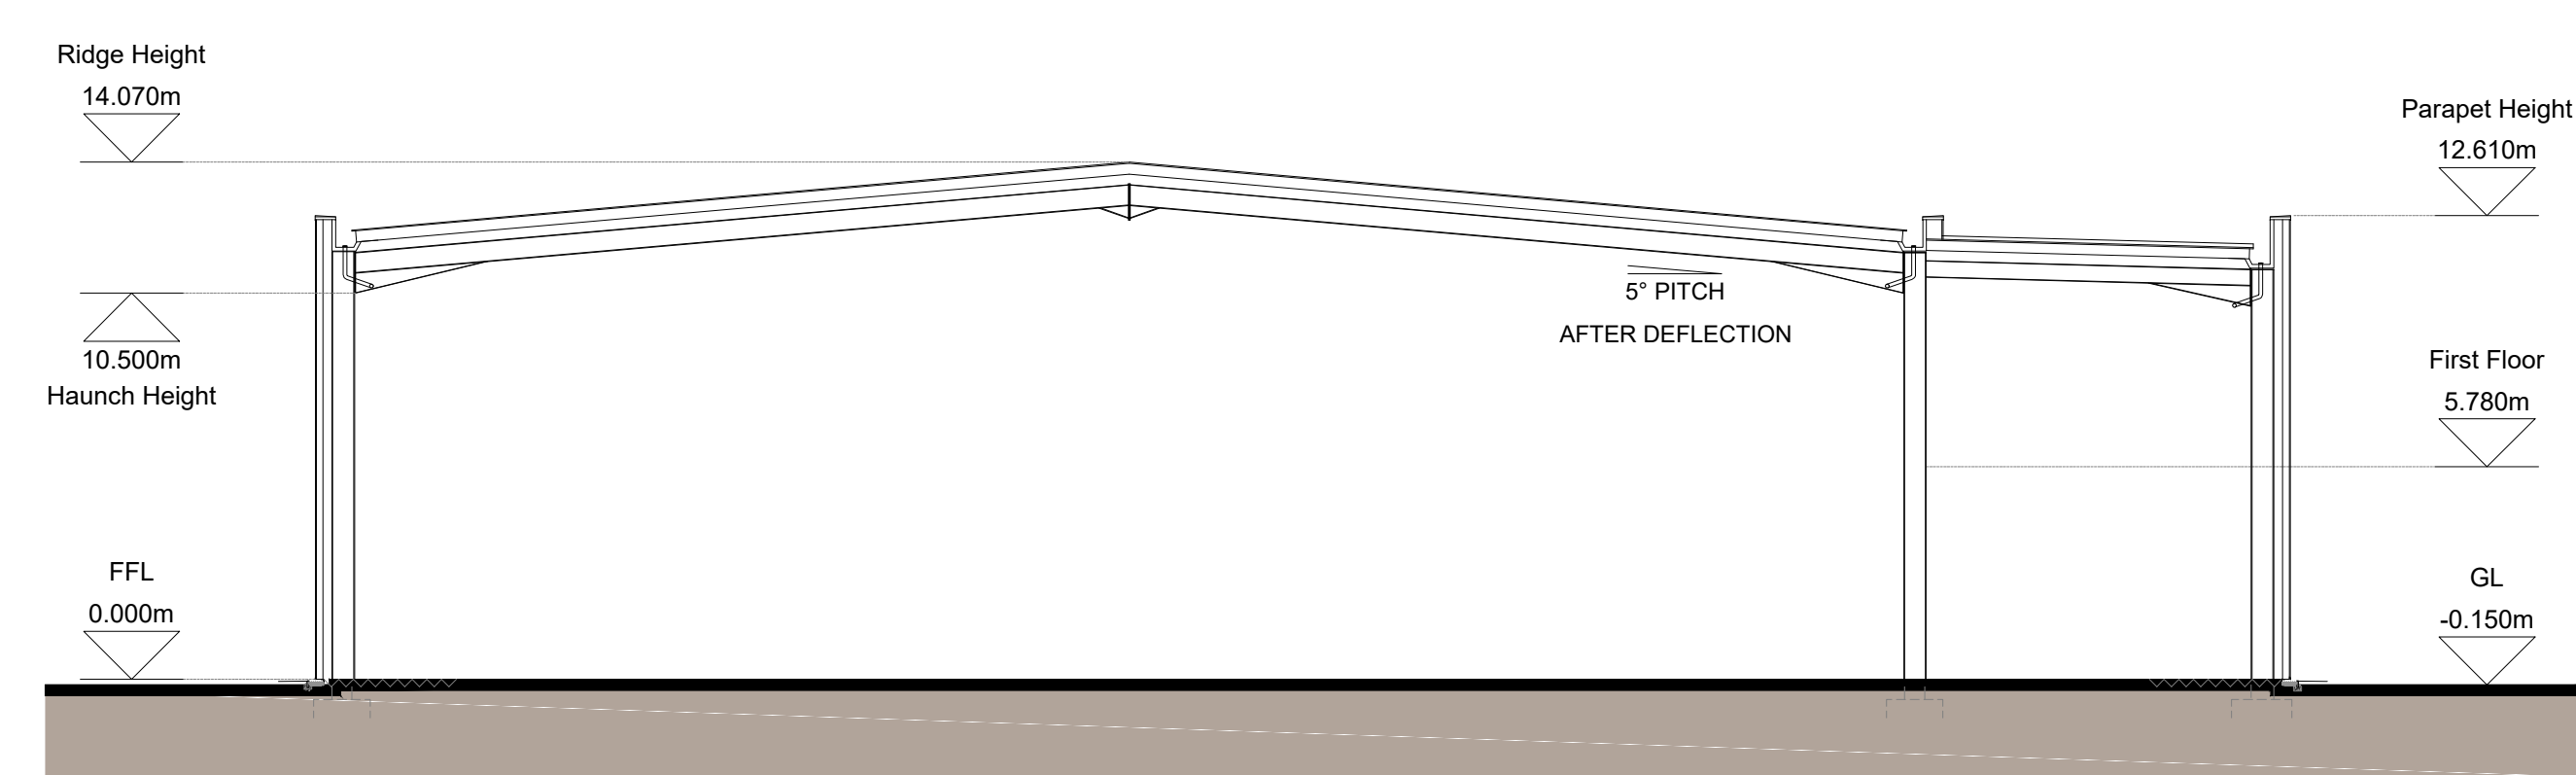

TYPICAL CROSS SECTION

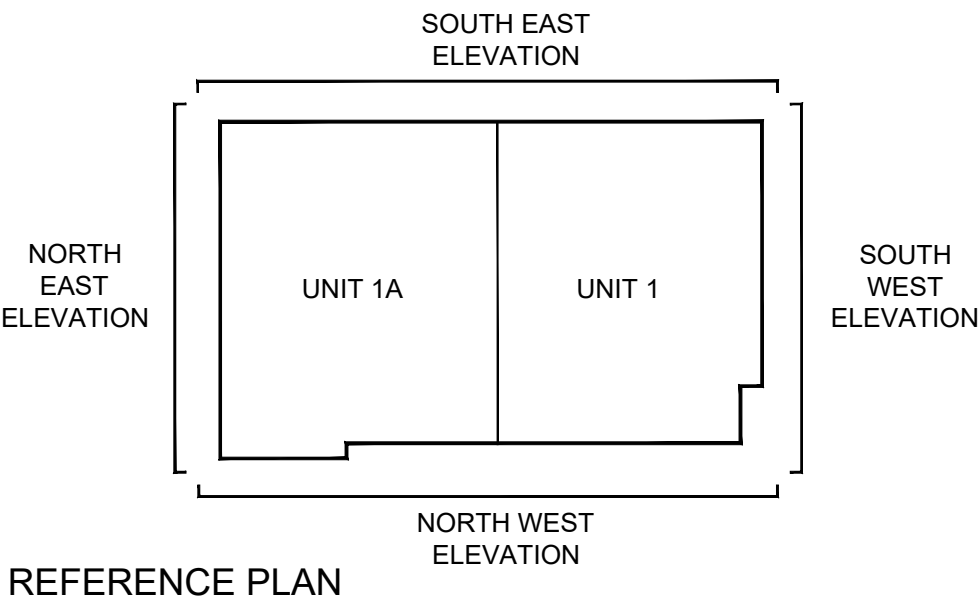

REFERENCE PLAN

- MATERIALS KEY
- 1 HORIZONTAL PROFILE CLADDING, GLOSS BLACK
 - 2 VERTICAL PROFILE CLADDING, SILVER
 - 3 FEATURE MICRORIB COMPOSITE CLADDING TO ENTRANCE, ORANGE
 - 4 ALUMINIUM FRAMED WINDOWS, BLACK
 - 5 ALUMINIUM FRAMED ENTRANCE DOORS AND WINDOWS, BLACK
 - 6 LOADING BAY DOORS ORANGE
 - 7 STEEL PERSONNEL DOORS BLACK
 - 8 STEEL BOLLARD
 - 9 MAIN ENTRANCE GLAZED CANOPY
 - 10 FEATURE PANELS, ORANGE
 - 11 PROFILED ROOF CLADDING (GOOSEWING GREY)
 - 12 GREEN WALL
 - 13 ALUMINIUM FRAMED GLAZED PERSONNEL DOOR, BLACK
 - 14 UNIT NUMERALS

Client:
EVO INDUSTRIAL



Project:
CHURCH ROAD
LEYTON

12 Warren Yard,
Warren Park,
Milton Keynes,
MK12 5HW
01908 305 246

info@prc-group.com
www.prc-group.com

Drawing Title:
UNIT 1-1A
EXTERNAL ELEVATIONS

Scale @ A1: 1:200 Checked by: ME Date: DEC 22

Job No: 11465 Stage: PL Drawing No: 120 Rev: *

Issue Status:
Construction ☐ Preliminary ☐
Information ☐ Approval ☒
Tender ☐

Architecture
Planning
Master Planning
Urban Design
Interiors
Landscape

Offices
Woking
London
Milton Keynes
Warsaw

PRC Architecture & Planning

