




SOUTH WEST ELEVATION

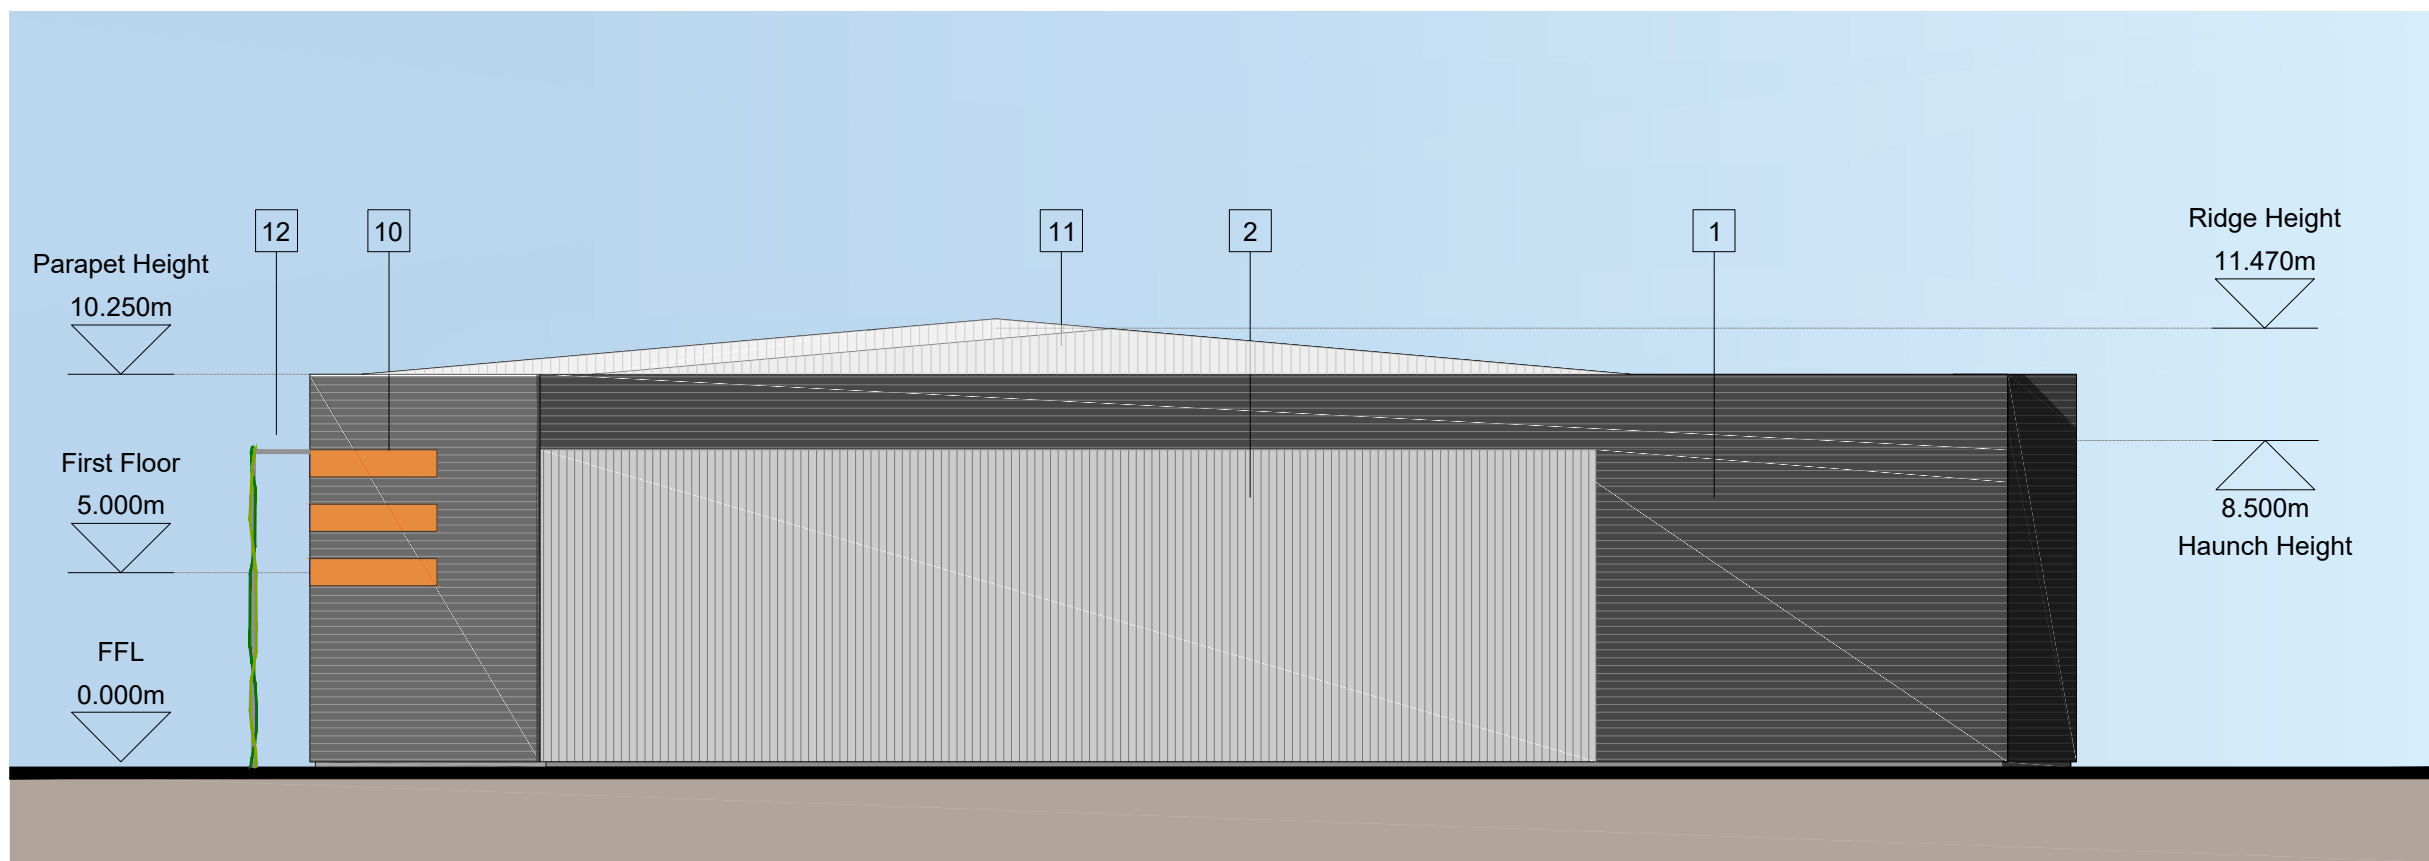


NORTH WEST ELEVATION

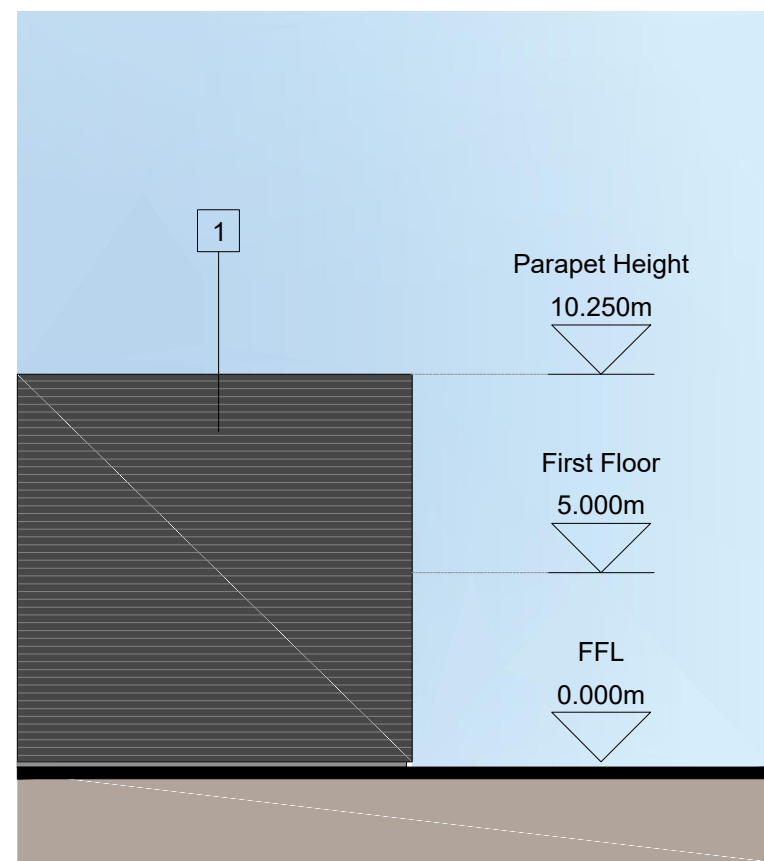

NORTH WEST ELEVATION (UNIT 2)

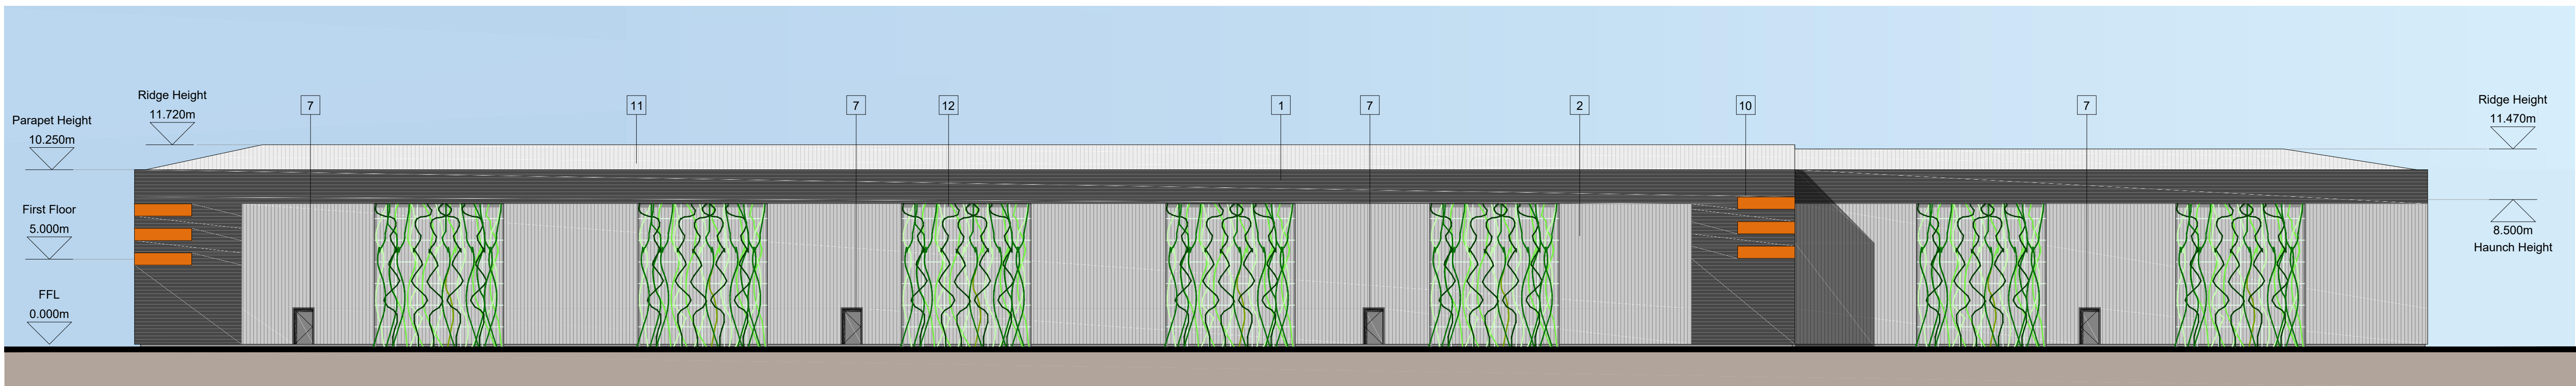


NORTH EAST ELEVATION

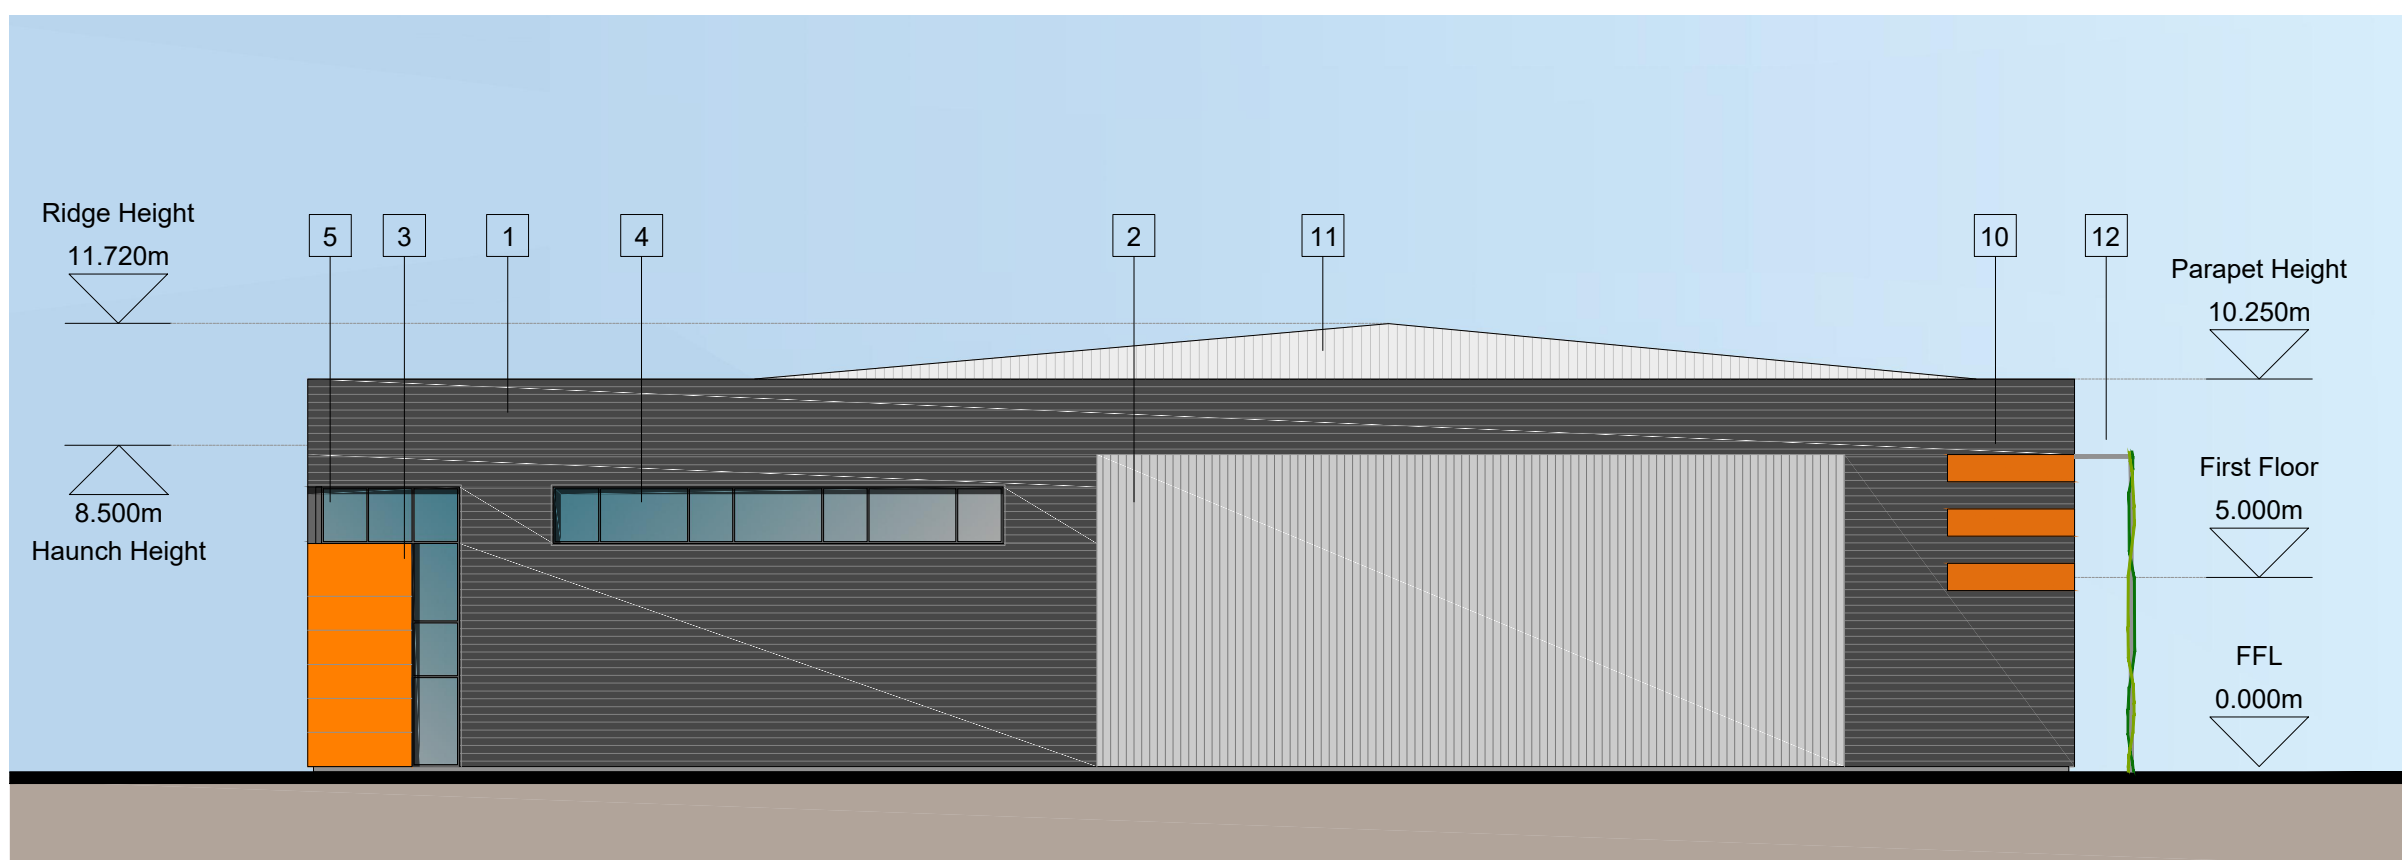

SOUTH EAST ELEVATION




SOUTH EAST ELEVATION (UNIT 3)

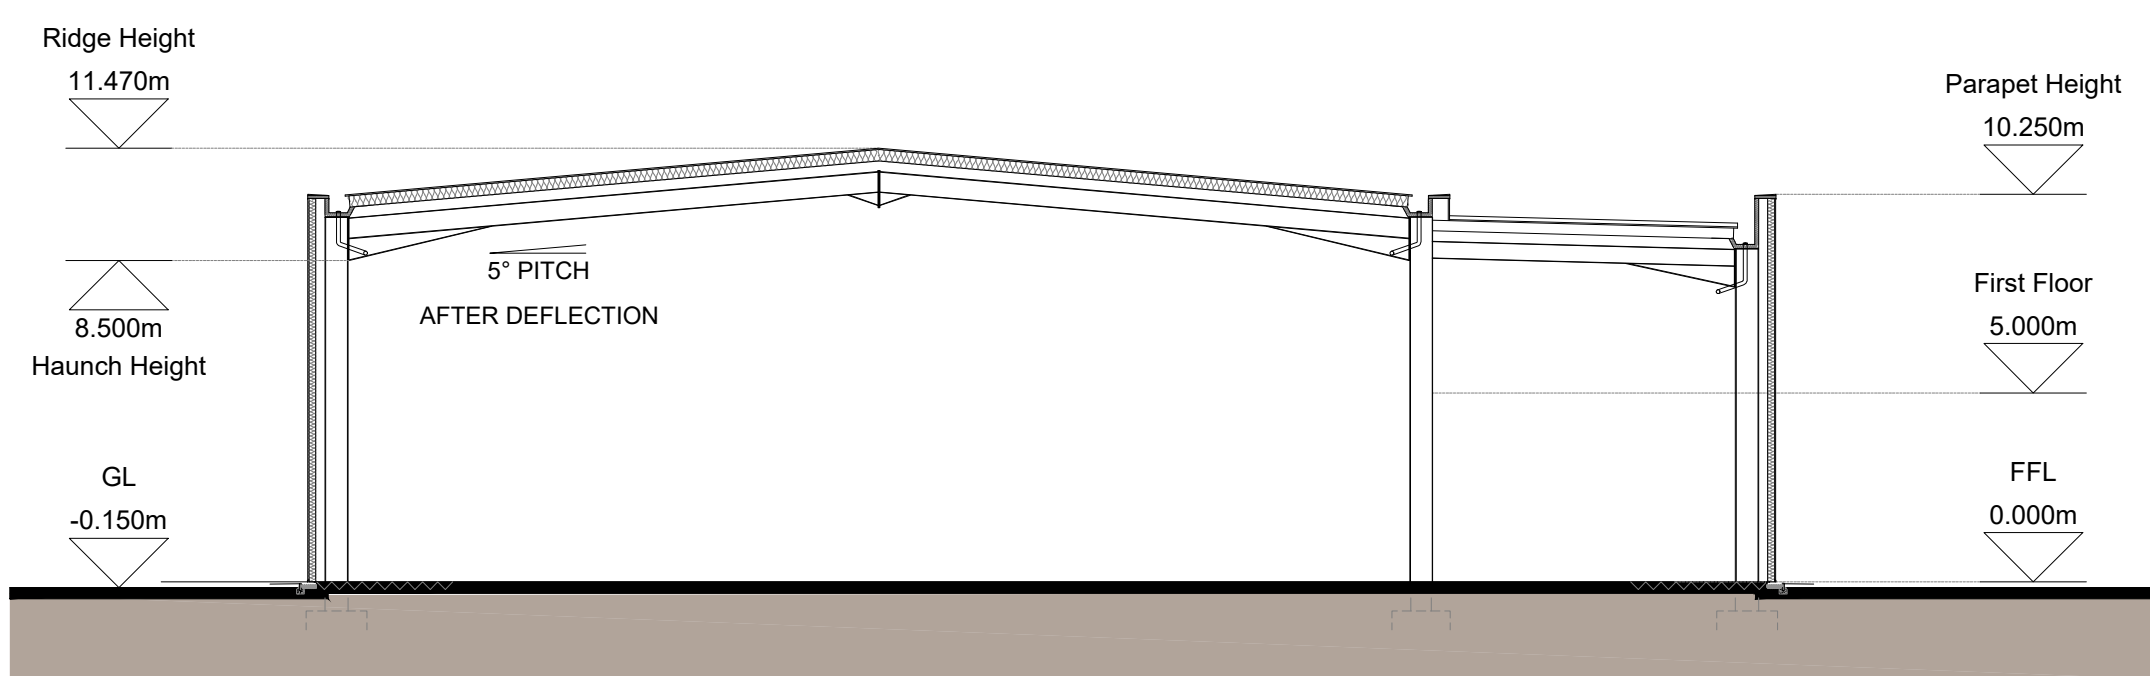

TYPICAL CROSS SECTION

MATERIALS KEY

- 1 HORIZONTAL PROFILE CLADDING, GLOSS BLACK
- 2 VERTICAL PROFILE CLADDING, SILVER
- 3 FEATURE MICRORIB COMPOSITE CLADDING TO ENTRANCE, ORANGE
- 4 ALUMINIUM FRAMED WINDOWS, BLACK
- 5 ALUMINIUM FRAMED ENTRANCE DOORS AND WINDOWS, BLACK
- 6 LOADING BAY DOORS, ORANGE
- 7 STEEL PERSONNEL DOORS, BLACK
- 8 STEEL BOLLARD
- 9 MAIN ENTRANCE GLAZED CANOPY
- 10 FEATURE PANELS, ORANGE
- 11 PROFILED ROOF CLADDING (GOOSEWING GREY)
- 12 GREEN WALL
- 13 ALUMINIUM FRAMED GLAZED PERSONNEL DOOR, BLACK
- 14 UNIT NUMERALS

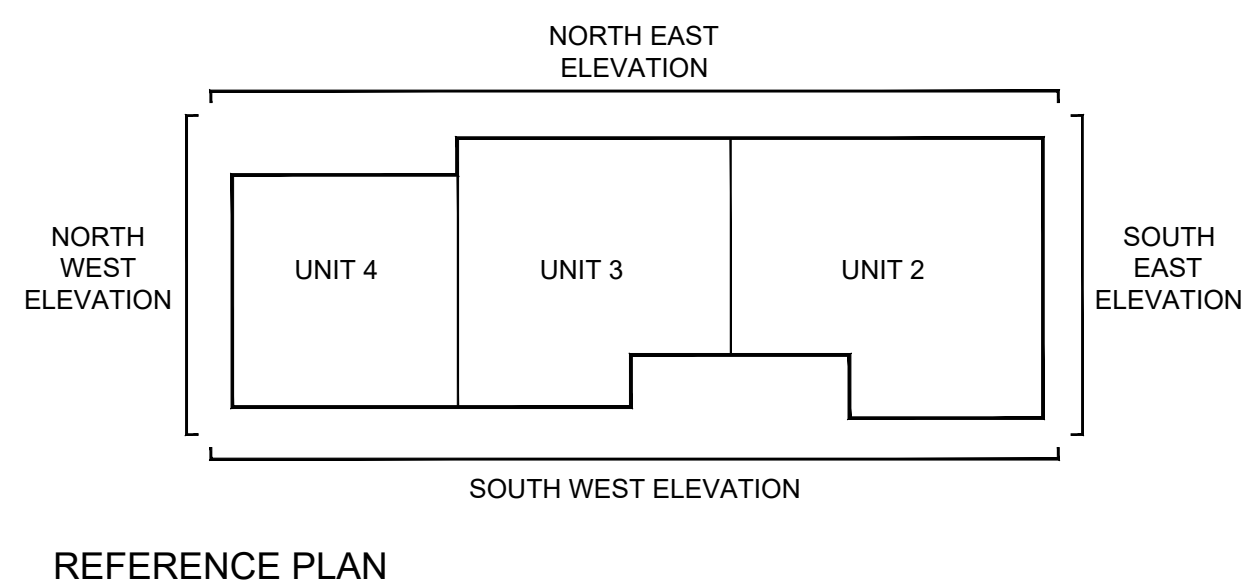

0 5 10 15 20m  
Scale 1:200

Client:  
EVO INDUSTRIAL

Project:  
CHURCH ROAD  
LEYTON

Drawing Title:  
UNIT 2.4  
EXTERNAL ELEVATIONS

Scale @ A0: 1:200  
Checked by: ME  
Date: DEC 22  
Job No: 11465  
Stage: Drawing No: PL 121  
Rev:

Issue Status:  
Construction ☐ Preliminary ☐  
Information ☐ Approval ☒  
Tender ☐  
Offices:  
Working London  
Milton Keynes  
Warsaw

PRC Architecture & Planning

PRC

12 Warren Yard,  
Warren Park,  
Milton Keynes,  
MK12 5BW  
01908 303246  
info@prc-group.com  
www.prc-group.com