




NORTH EAST ELEVATION

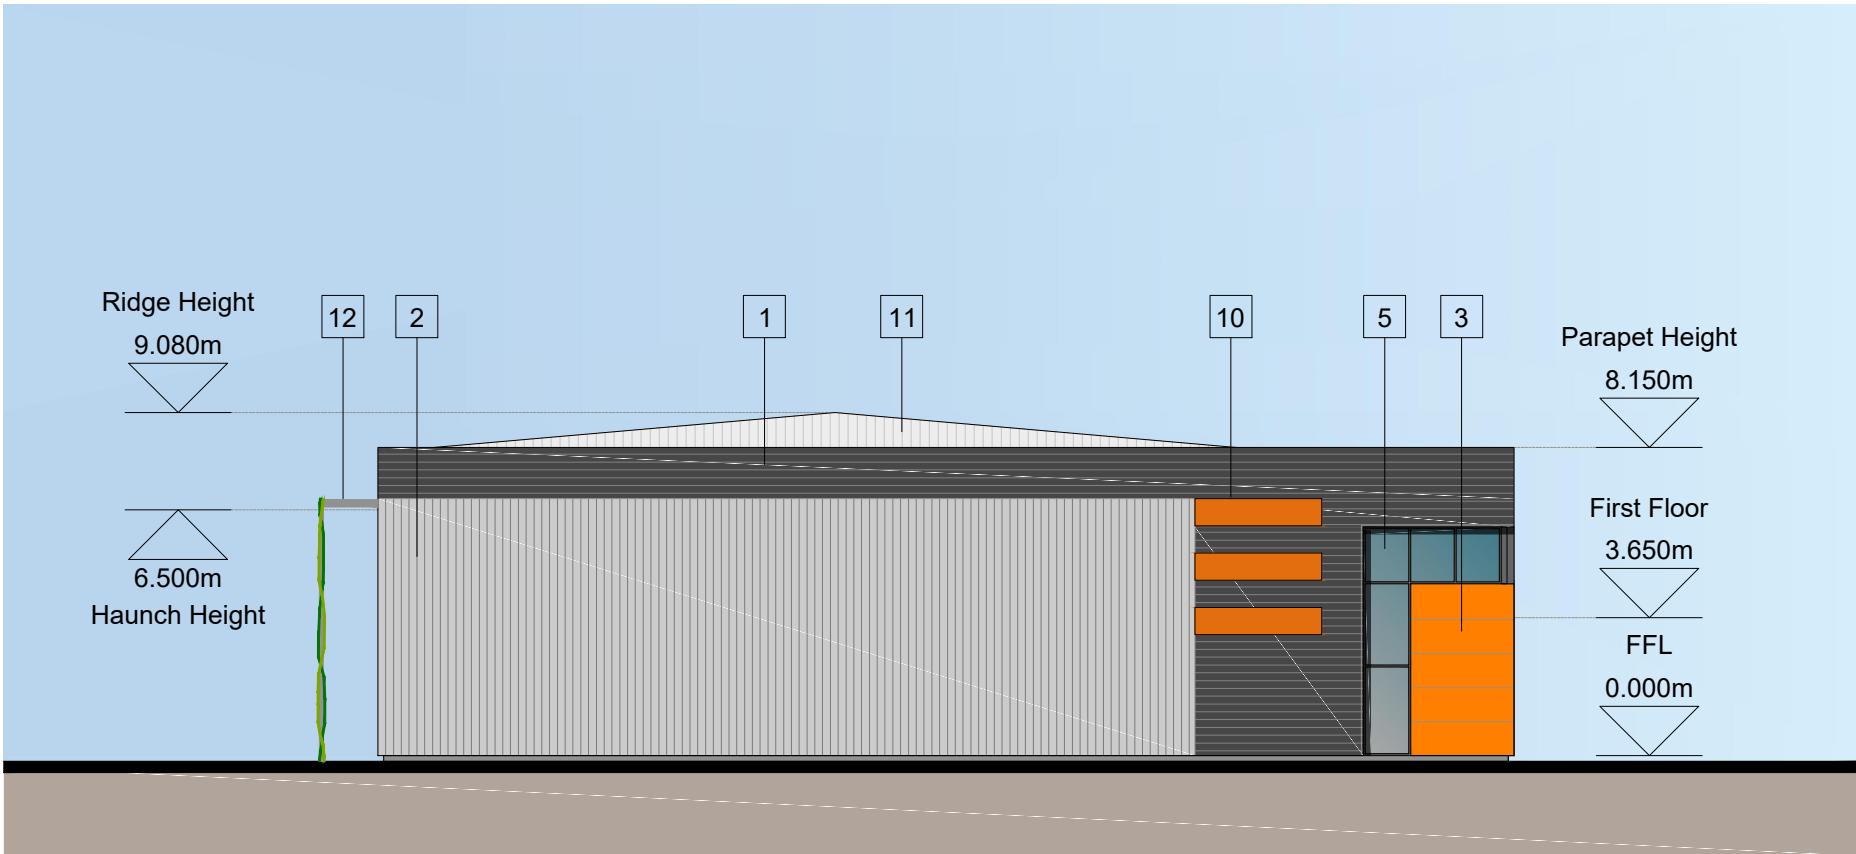


SOUTH EAST ELEVATION

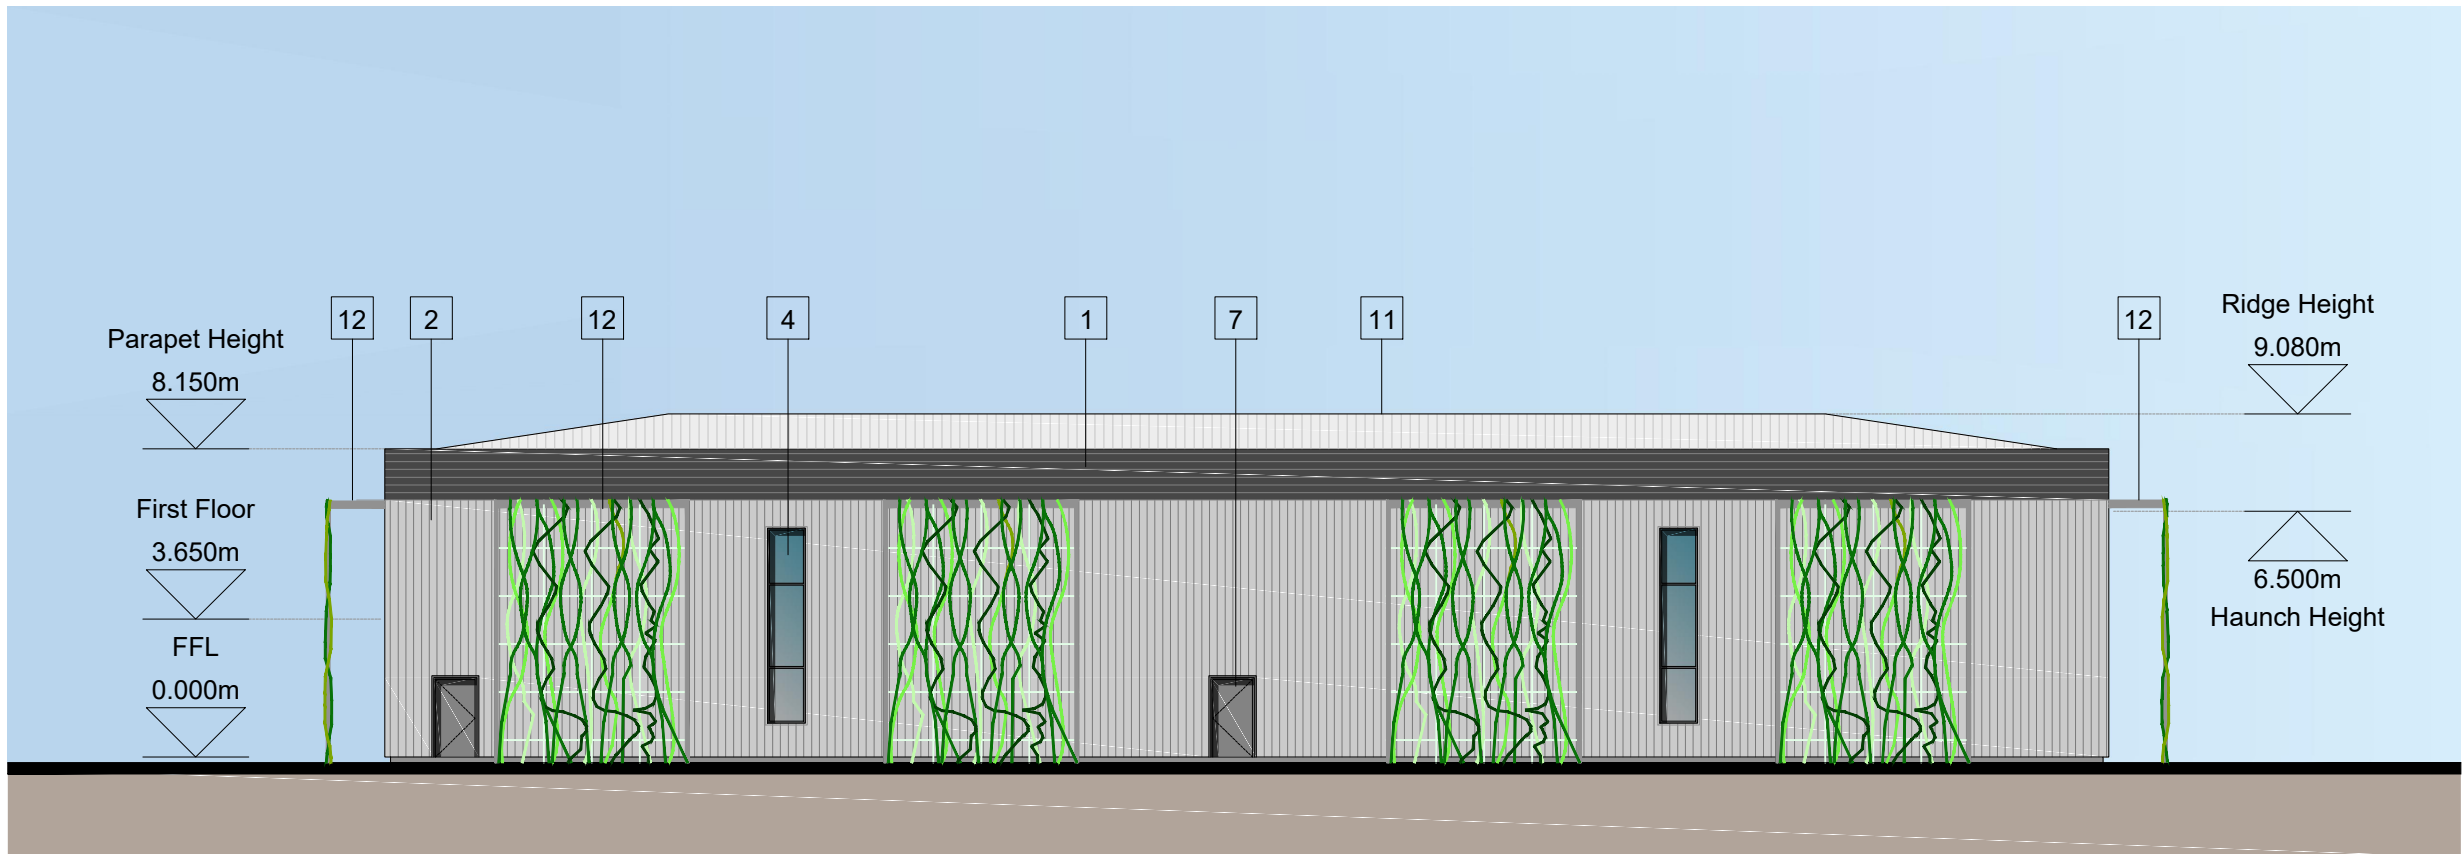


SOUTH WEST ELEVATION

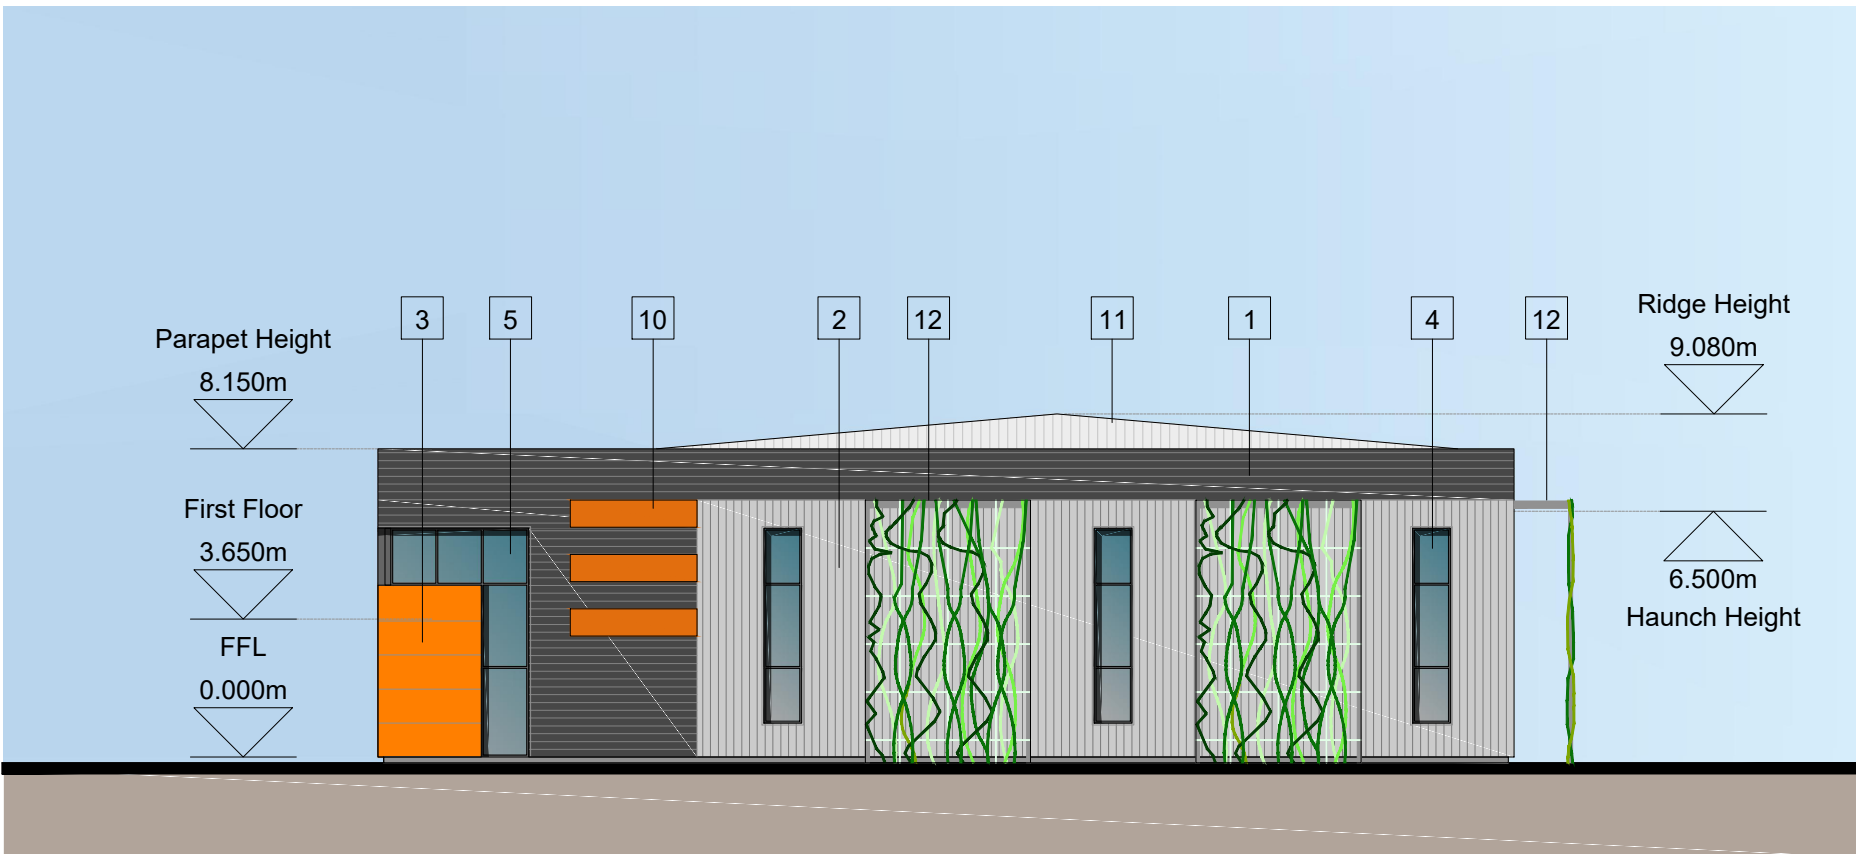

NORTH WEST ELEVATION

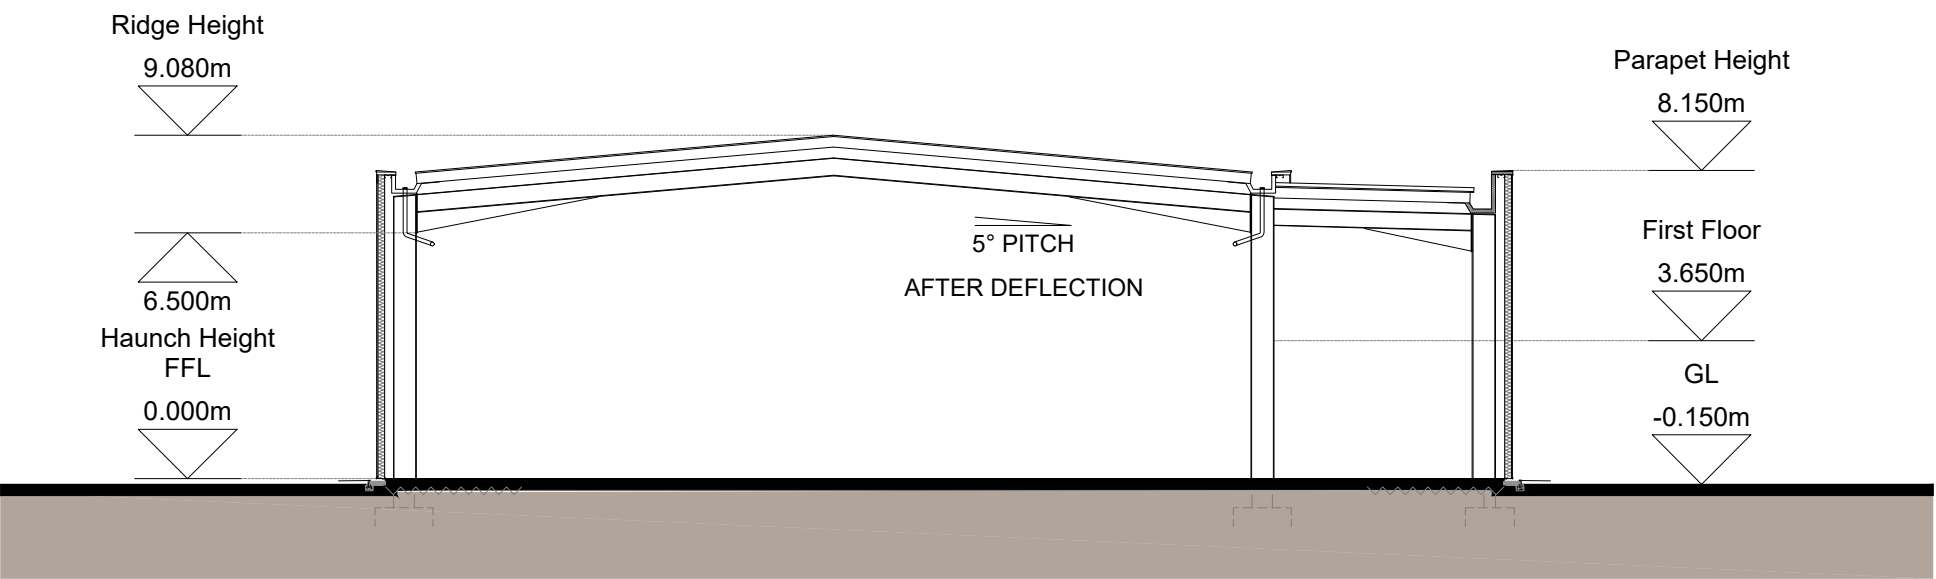

TYPICAL CROSS SECTION

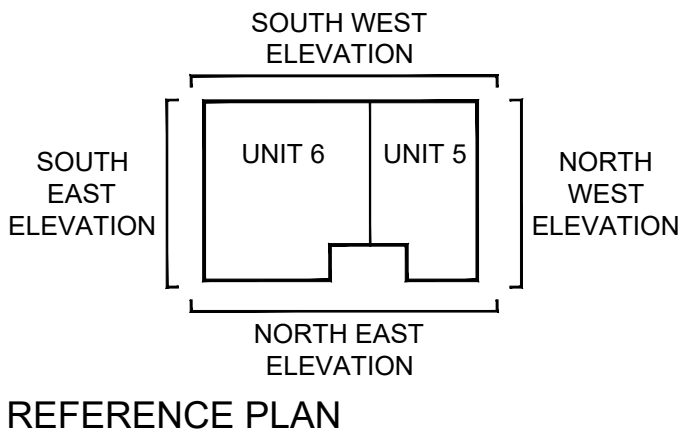

REFERENCE PLAN

MATERIALS KEY

- 1 HORIZONTAL PROFILE CLADDING, GLOSS BLACK
- 2 VERTICAL PROFILE CLADDING, SILVER
- 3 FEATURE MICRORIB COMPOSITE CLADDING TO ENTRANCE, ORANGE
- 4 ALUMINIUM FRAMED WINDOWS, BLACK
- 5 ALUMINIUM FRAMED ENTRANCE DOORS AND WINDOWS, BLACK
- 6 LOADING BAY DOORS ORANGE
- 7 STEEL PERSONNEL DOORS BLACK
- 8 STEEL BOLLARD
- 9 MAIN ENTRANCE GLAZED CANOPY
- 10 FEATURE PANELS, ORANGE
- 11 PROFILED ROOF CLADDING (GOOSEWING GREY)
- 12 GREEN WALL
- 13 ALUMINIUM FRAMED GLAZED PERSONNEL DOOR, BLACK
- 14 UNIT NUMERALS

Client: EVO INDUSTRIAL

Project: CHURCH ROAD LEYTON

Drawing Title: UNIT 5-6 EXTERNAL ELEVATIONS

Scale @ A1: 1:200 Checked by: ME Date: DEC 22 Job No: 11465 Stage: PL Drawing No: 122 Rev: A

Issue Status: Construction Information Tender Working London Approval Warsaw

PRC Architecture & Planning



12 Warren Yard, Warren Park, Milton Keynes, MK12 5NW 01908 305 246

info@prc-group.com www.prc-group.com

Architecture Planning Master Planning Urban Design Interiors Landscape

Offices Working London Approval Warsaw

