


General Notes
1. This drawing is the copyright of Studio Verve Architects Ltd and may not be reproduced without permission.
2. Drawings must be read in conjunction with all relevant drawings and specifications.
3. Do not scale from this drawing.
4. Contractors to check all dimensions on site prior to fabrication and setting out. Any discrepancies to be reported to the architect.

Rev	Date	Notes	Drawn By
P01	06.11.22	Issued for Planning	MV
P02	14.06.23	Issued for Planning	MV



Unit: 1C Haggerston Studios
284-286 Kingsland Road
London E8 4DN
T: +44 (0)207 254 2852
E: info@studioverve.co.uk
www.studioverve.co.uk

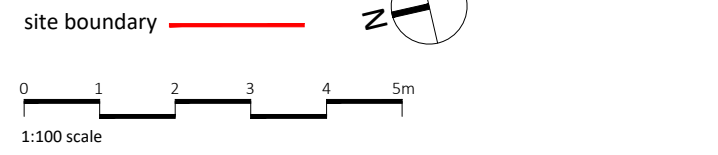

Client
Grandglobe Ventures Ltd

Project
Stonehill Court, Markfield Gardens
Chingford E4 7NS

Drawing Title
**EXISTING
Roof Plan**

NOTE: 1:200 scale drawing if printed on A3 sheet.		
Scale: 1:100@A1	Purpose of Issue: PLANNING	Date of First Issue: 14.06.23
Project no.: 2204	Drawing no.: A-DR-01-1003	Revision No.: P02