



KEY PLAN

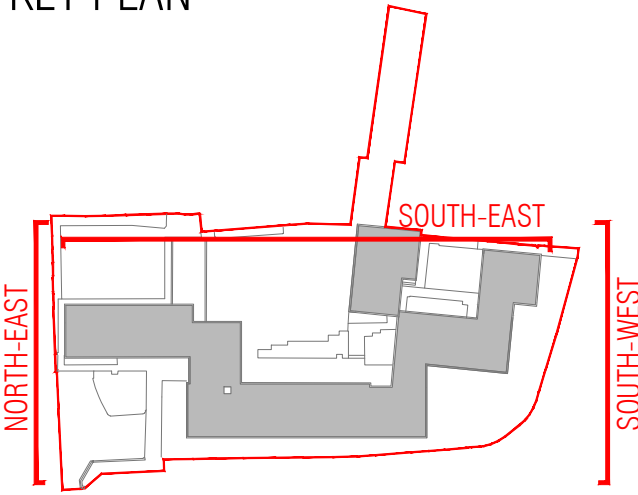


- General Notes
1. This drawing is the copyright of Studio Verve Architects Ltd and may not be reproduced without permission.
  2. Drawings must be read in conjunction with all relevant drawings and specifications.
  3. Do not scale from this drawing.
  4. Contractors to check all dimensions on site prior to fabrication and setting out. Any discrepancies to be reported to the architect.

Rev	Date	Notes	Drawn By
P01	04.11.22	Issued for Planning	MV
P02	14.06.22	Issued for Planning	MV


NOTE: Refer to drawing 01-2001 for Existing North-West Elevation

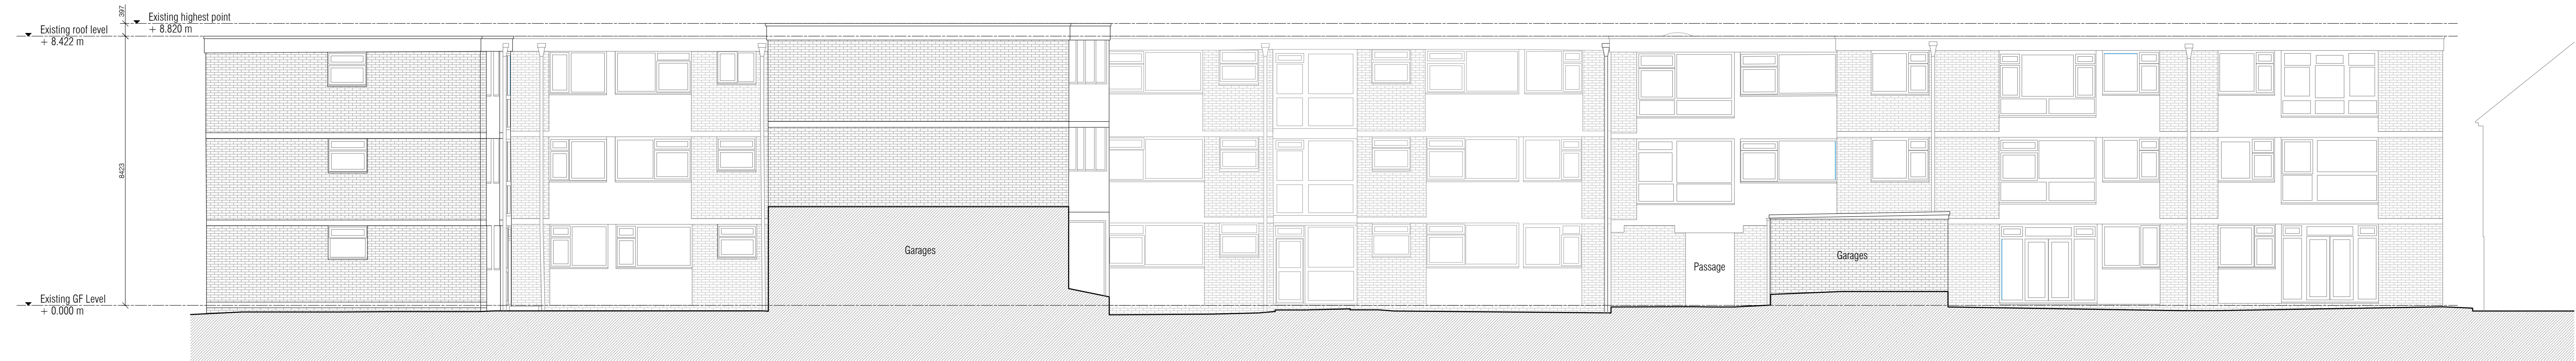

EXISTING SOUTH-EAST ELEVATION

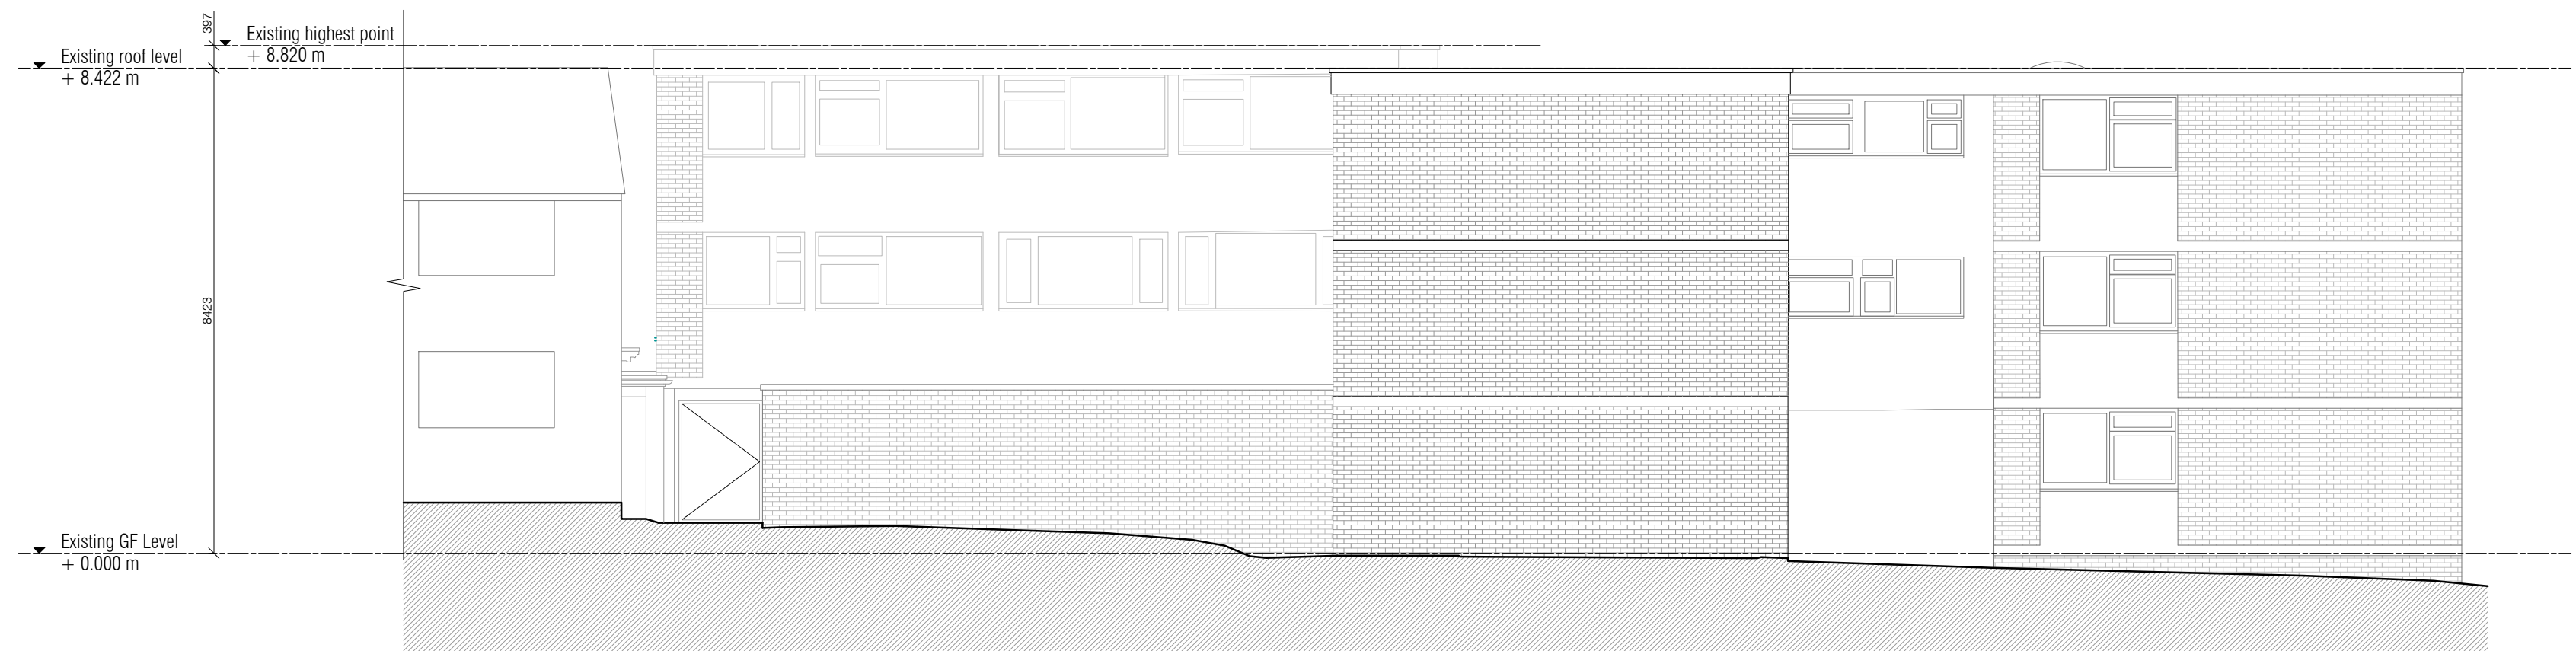

EXISTING NORTH-EAST ELEVATION

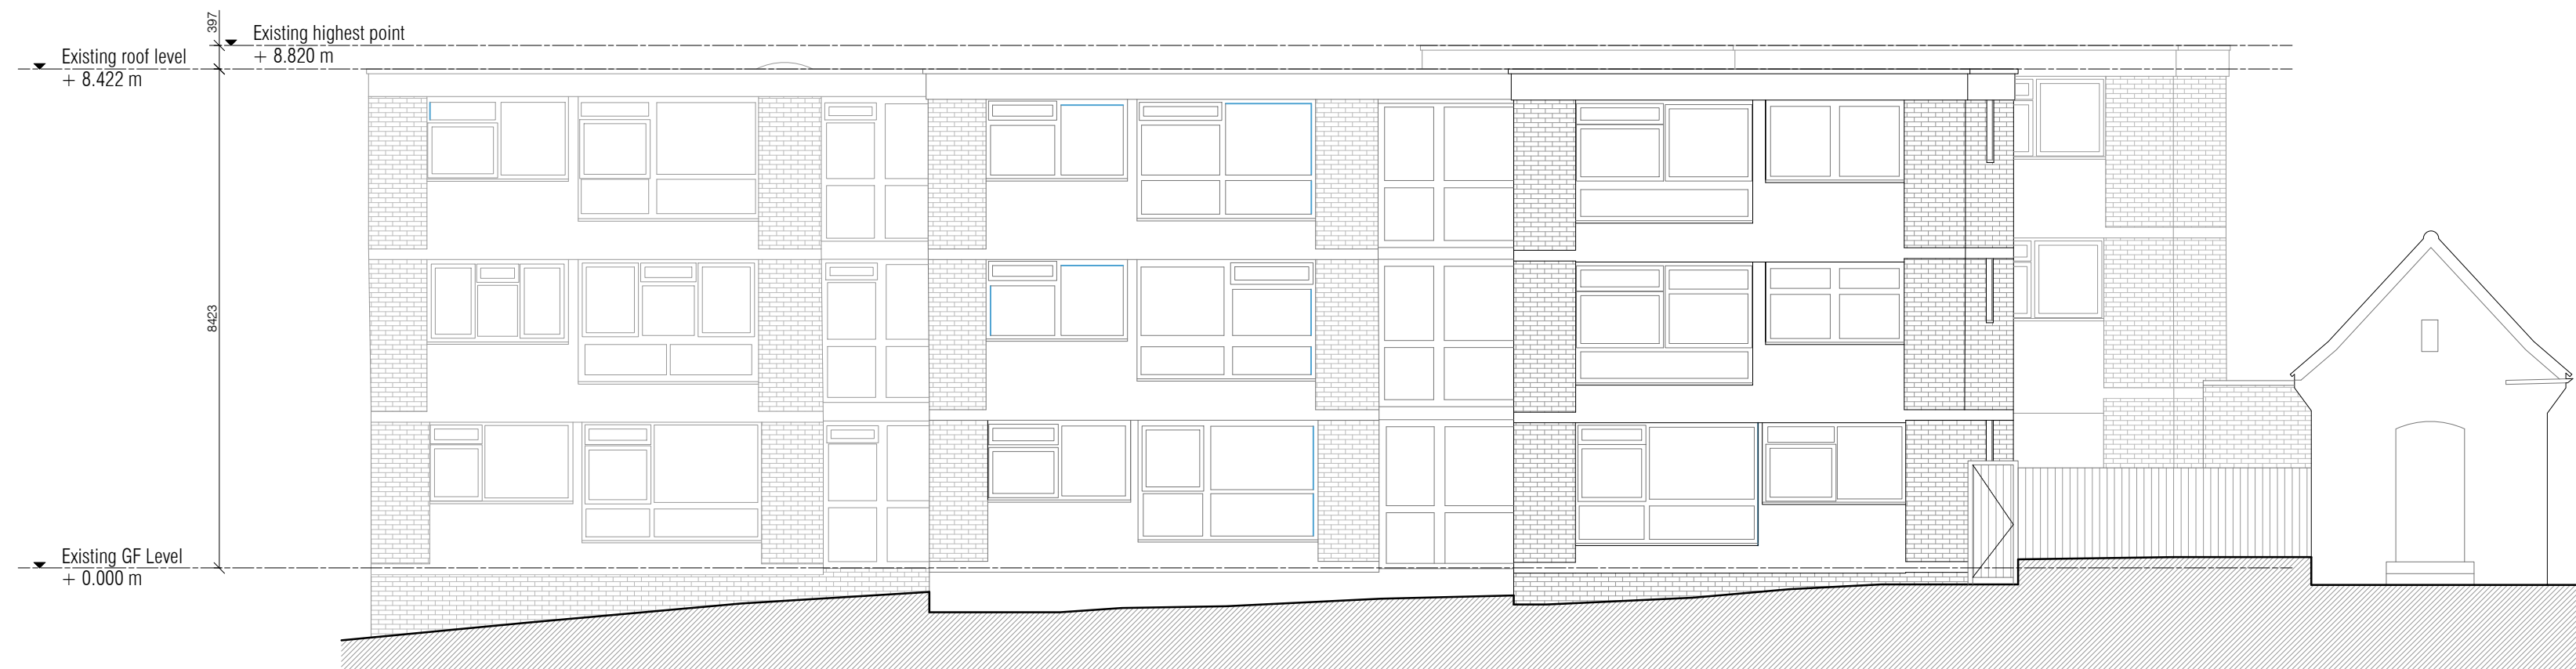

EXISTING SOUTH-WEST ELEVATION

site boundary

0 1 2 3 4 5m  
1:100 scale

Unit: 1C Haggerston Studios  
284-286 Kingsland Road  
London E8 4DN  
T: +44 (0)207 254 2852  
E: info@studioverve.co.uk  
www.studioverve.co.uk



Client  
Grandglobe Ventures Ltd

Project  
Stonehill Court, Markfield Gardens  
Chingford E4 7NS

Drawing Title  
**EXISTING**  
**South-East, North-East & South-West Elevations**

NOTE: 1:200 scale drawing if printed on A3 sheet.

Scale	Purpose of Issue	Date of First Issue
1:100@A1	PLANNING	14.06.23
Project no.	Drawing no.	Revision No.
2204	A-DR-01-3001	P02