



Rev	Date	Notes	Drawn By
P01	30.11.22	Issued for Planning	MV
P02	12.07.23	Issued for Planning	MV

- KEY:**
- existing formal parking
 - proposed formal parking
 - existing informal parking
 - existing refuse + recycling bins
 - proposed refuse + recycling bins

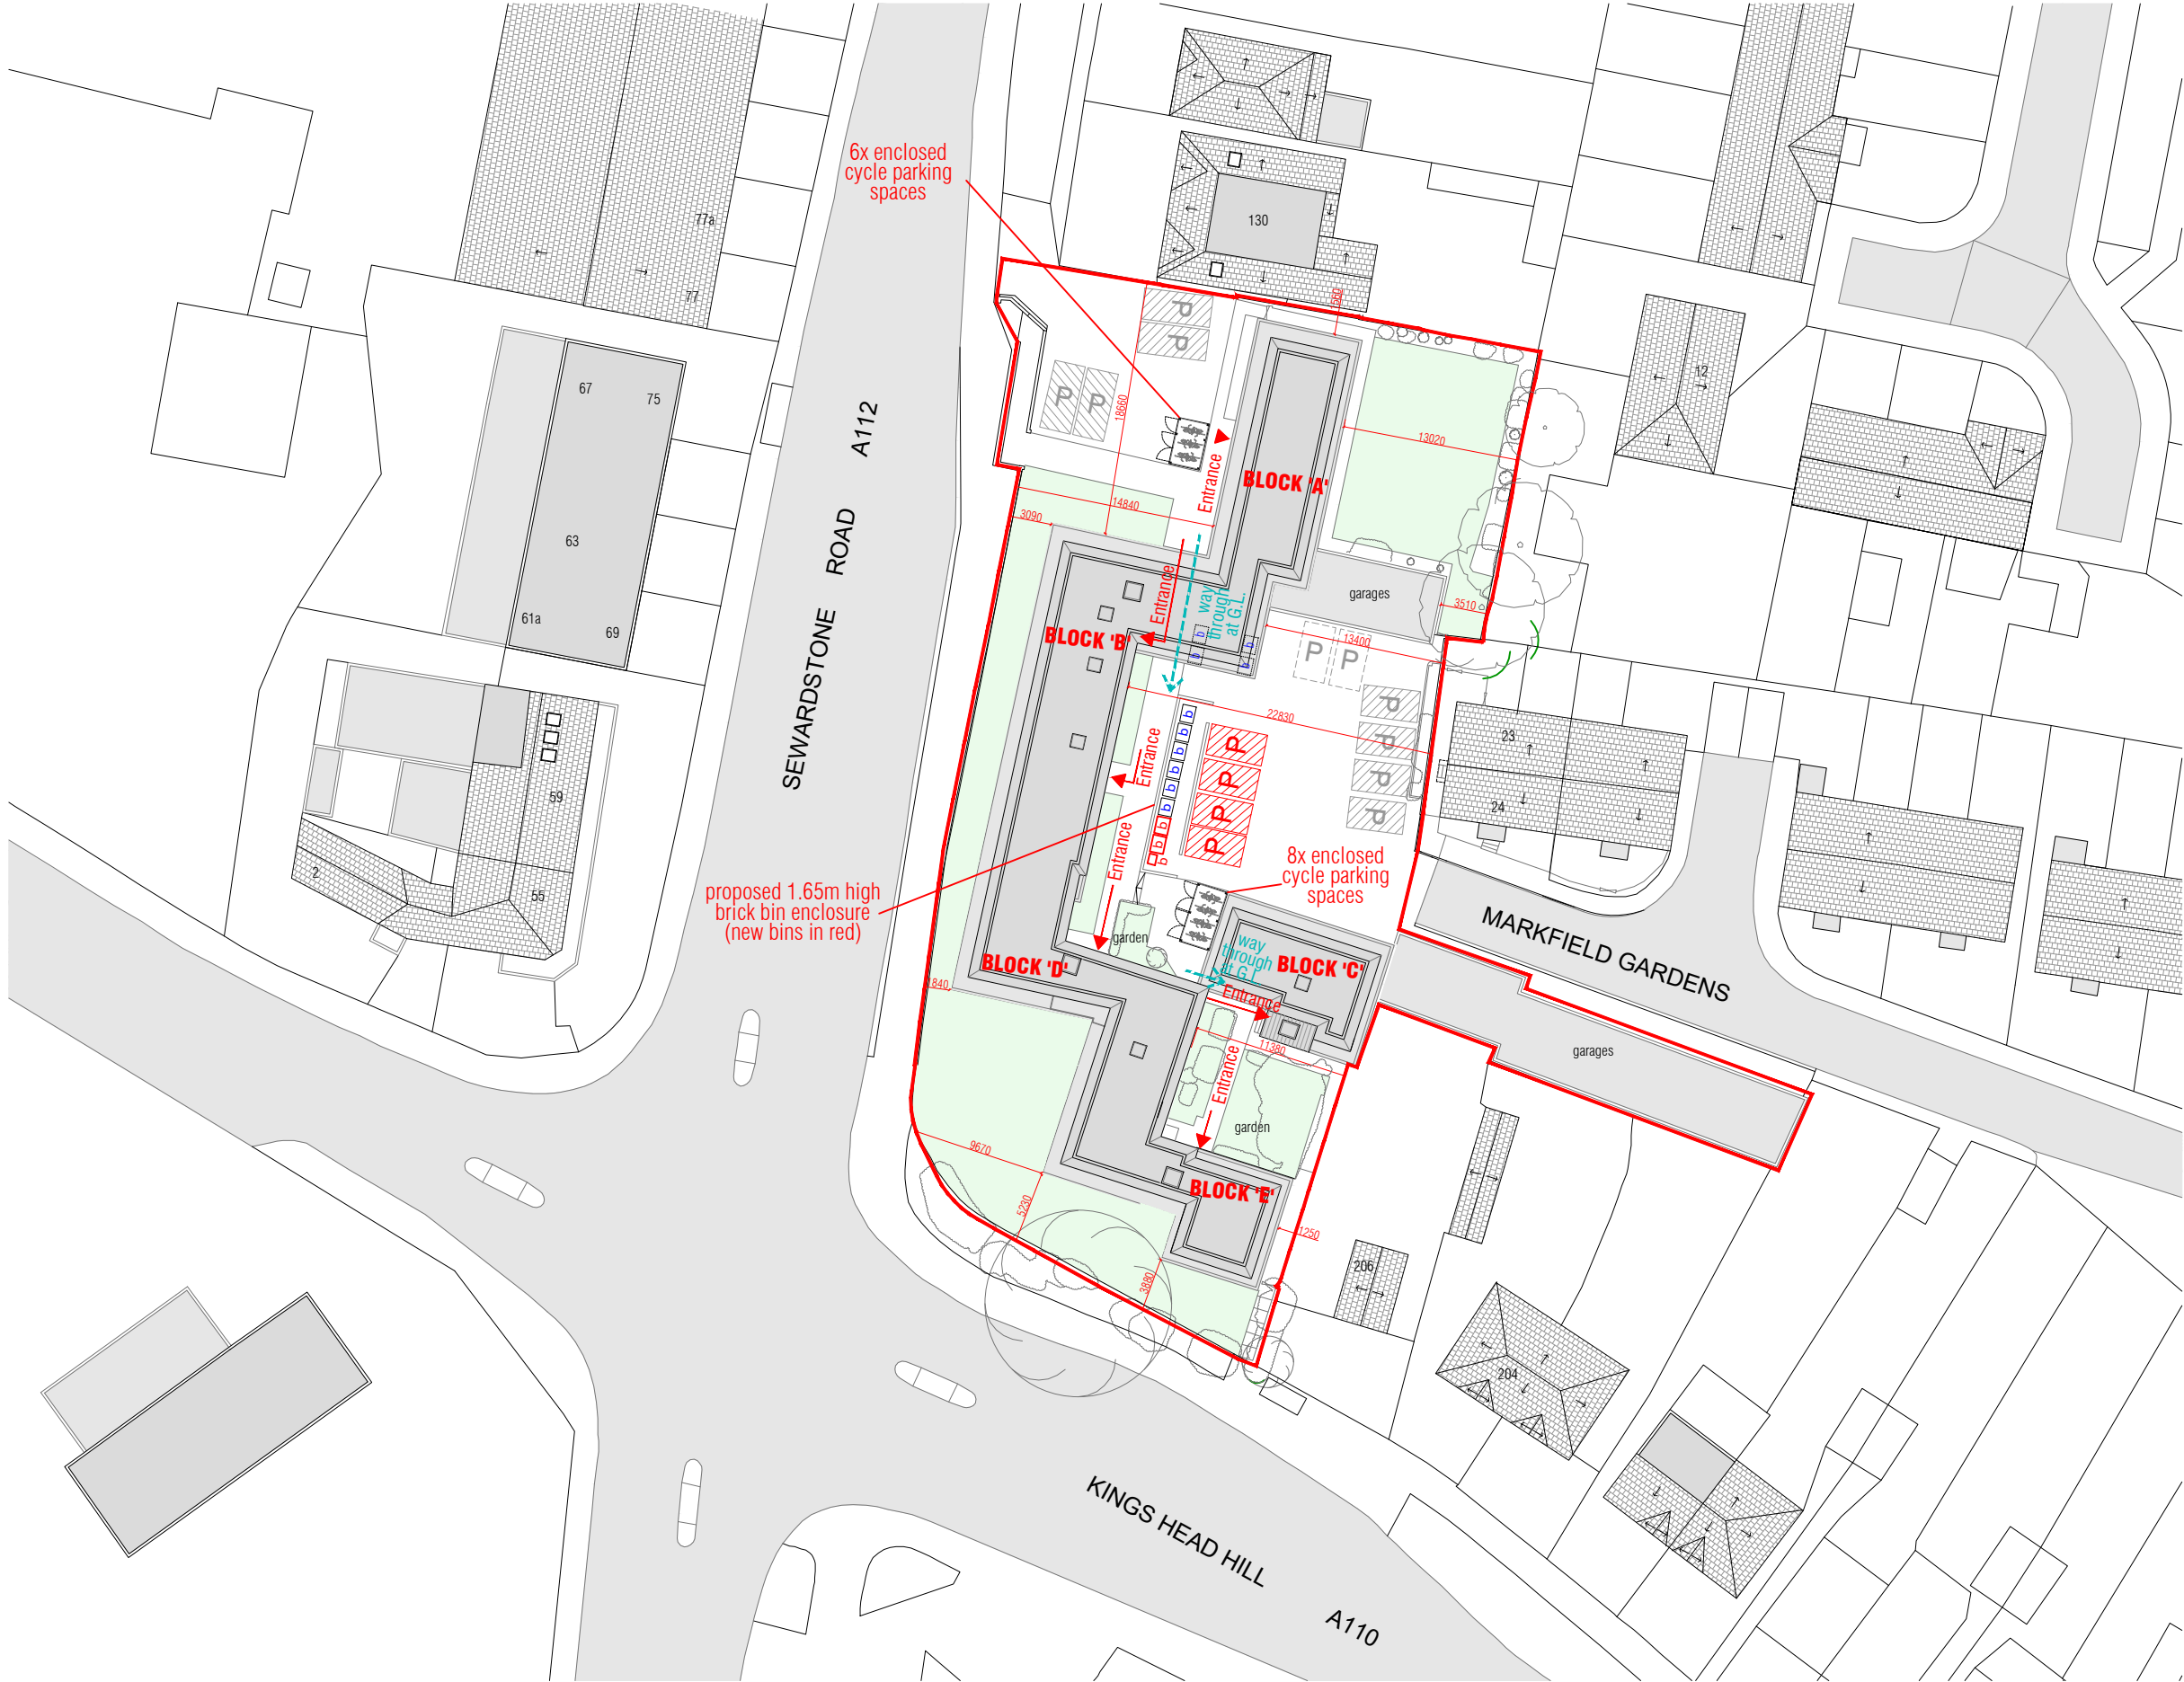

PROPOSED SITE PLAN

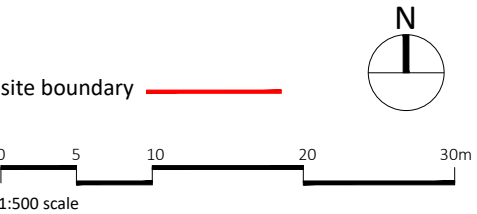

General Notes

1. This drawing is the copyright of Studio Verve Architects Ltd and may not be reproduced without permission.
2. Drawings must be read in conjunction with all relevant drawings and specifications.
3. Do not scale from this drawing.
4. Contractors to check all dimensions on site prior to fabrication and setting out. Any discrepancies to be reported to the architect.

Unit 1C Haggerston Studios
284-288 Kingsland Road
London E8 4DN

T: +44 (0)207 254 2852
E: info@studioverve.co.uk
www.studioverve.co.uk



Client
Grandglobe Ventures Ltd

Project
Stonehill Court,
Markfield Gardens,
Chingford E4 7NS

Drawing Title
**PROPOSED
SITE PLAN**

Scale 1:500 @ A3	Purpose of Issue PLANNING	Date of First Issue 12.07.23
Project no. 2204	Drawing no. A-DR-10-1001	Revision No. P02