


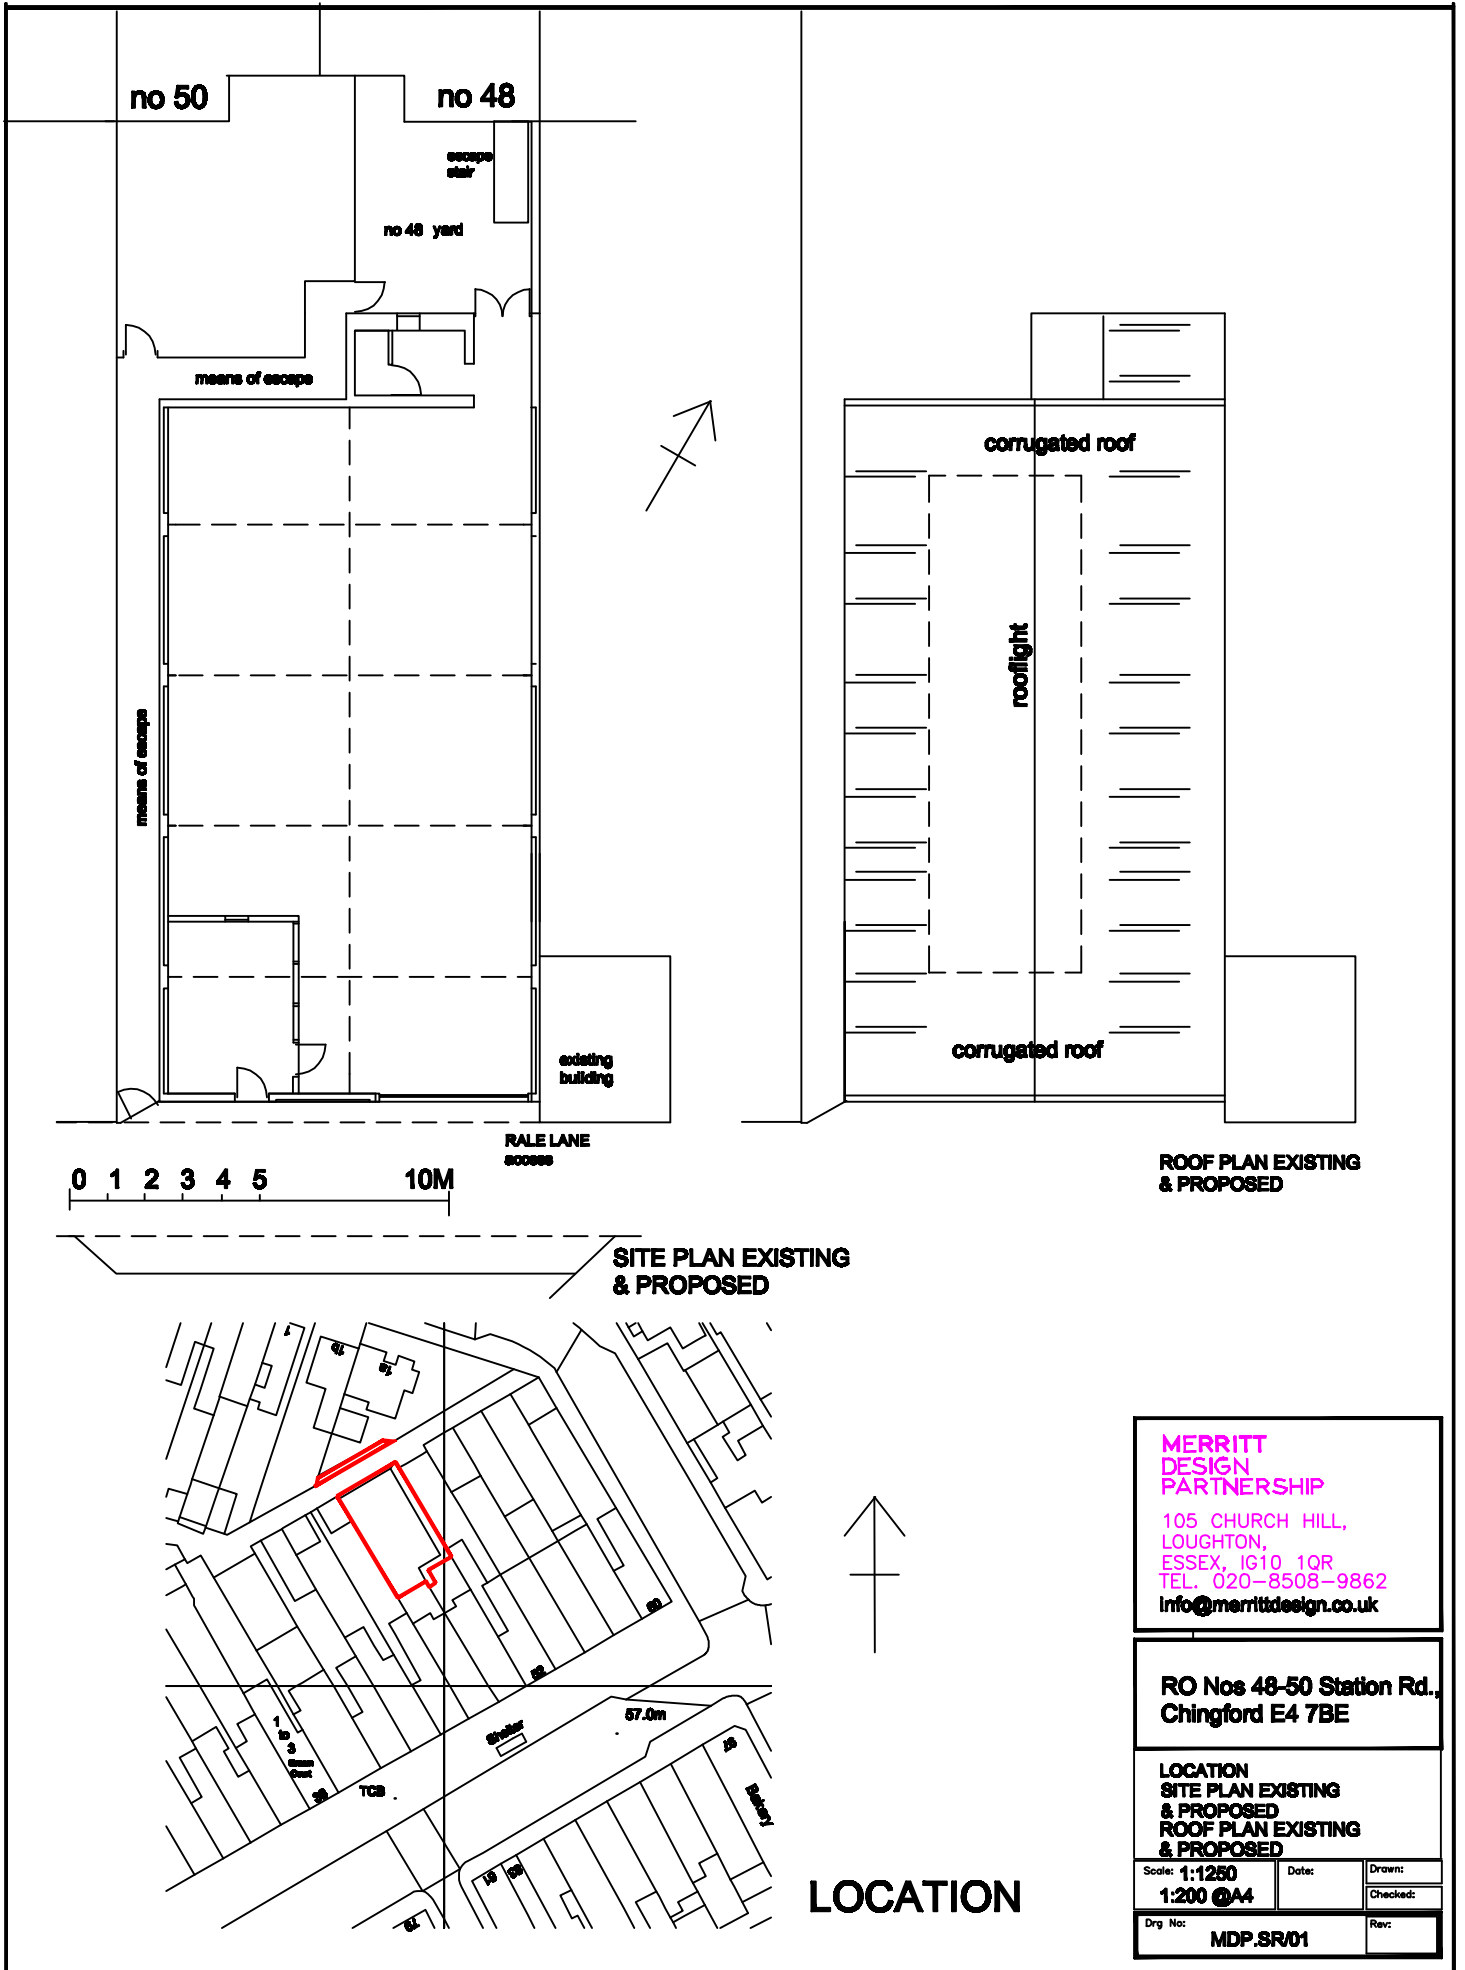

**MERRITT
DESIGN
PARTNERSHIP**

105 CHURCH HILL,
LOUGHTON,
ESSEX, IG10 1QR
TEL. 020-8508-9862
Info@merrittdesign.co.uk

**RO Nos 48-50 Station Rd.,
Chingford E4 7BE**

**LOCATION
SITE PLAN EXISTING
& PROPOSED
ROOF PLAN EXISTING
& PROPOSED**

Scale: 1:1250 1:200 @A4	Date:	Drawn:
		Checked:
Drg No: MDP.SR/01		Rev: