




RUSSELL ROAD

LEA BRIDGE ROAD

 

GROUND FLOOR



<p><b>IOANNA INTERIORS</b></p> <p>if@lhg.co.uk</p>				CLIENT: LONDON WALTHAMSTOW LTD			
				PROJECT ADDRESS: 543, LEA BRIDGE ROAD, LEYTON E10 73B			
DRAWING TITLE: EXISTING GROUND FLOOR PLAN				DRAWN BY: IF			
DRAWING NO: L001		REV: 1		SCALE 1:200@ A2		DATE: 11/03/2024	

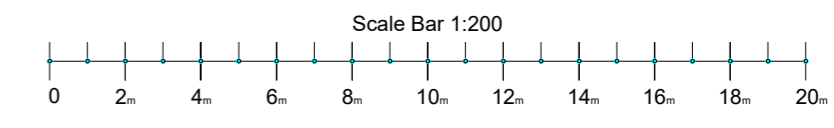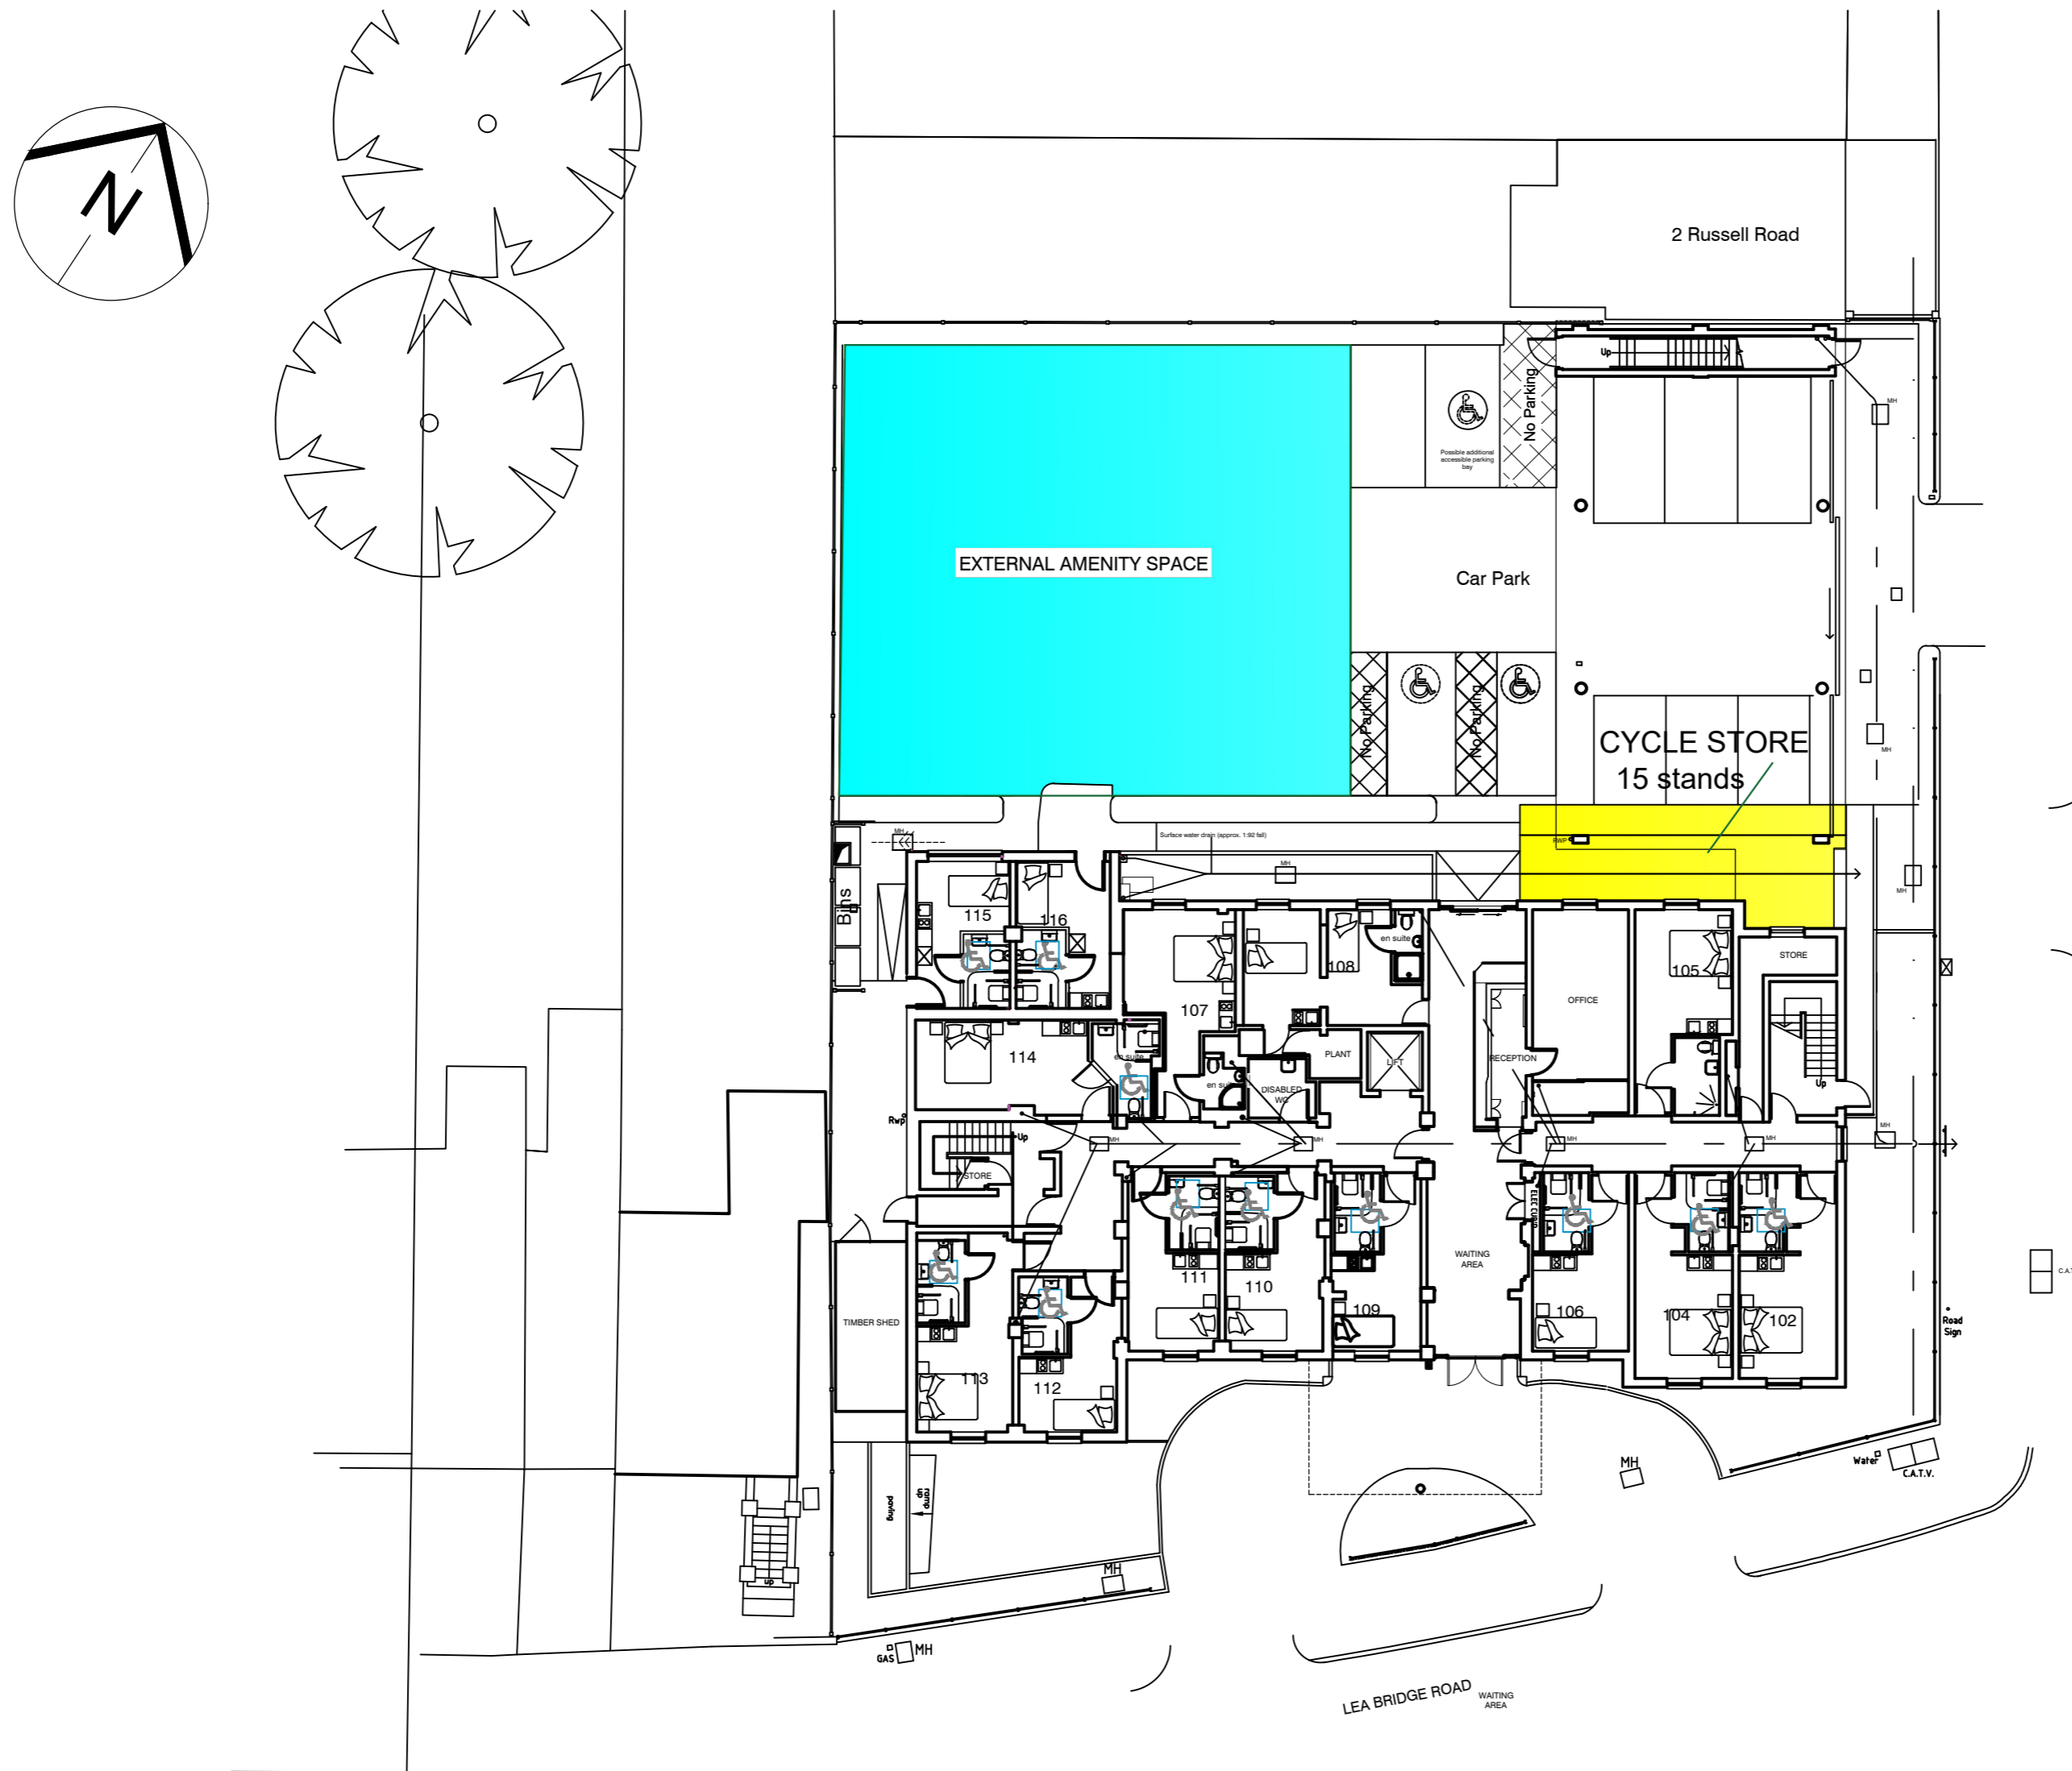


DATE:11/03/2024  
 12/06/2024  
 15/07/2024

<b>IOANNA INTERIORS</b> if@lhg.co.uk				CLIENT: LONDON WALTHAMSTOW LTD			
				PROJECT ADDRESS: 543, LEA BRIDGE ROAD, LEYTON E10 73B			
DRAWING TITLE: PROPOSED GROUND FLOOR PLAN			DRAWN BY: IF				
DRAWING NO: L001	REV:7	SCALE 1:200@ A2	DATE:11/03/2024				



GROUND FLOOR

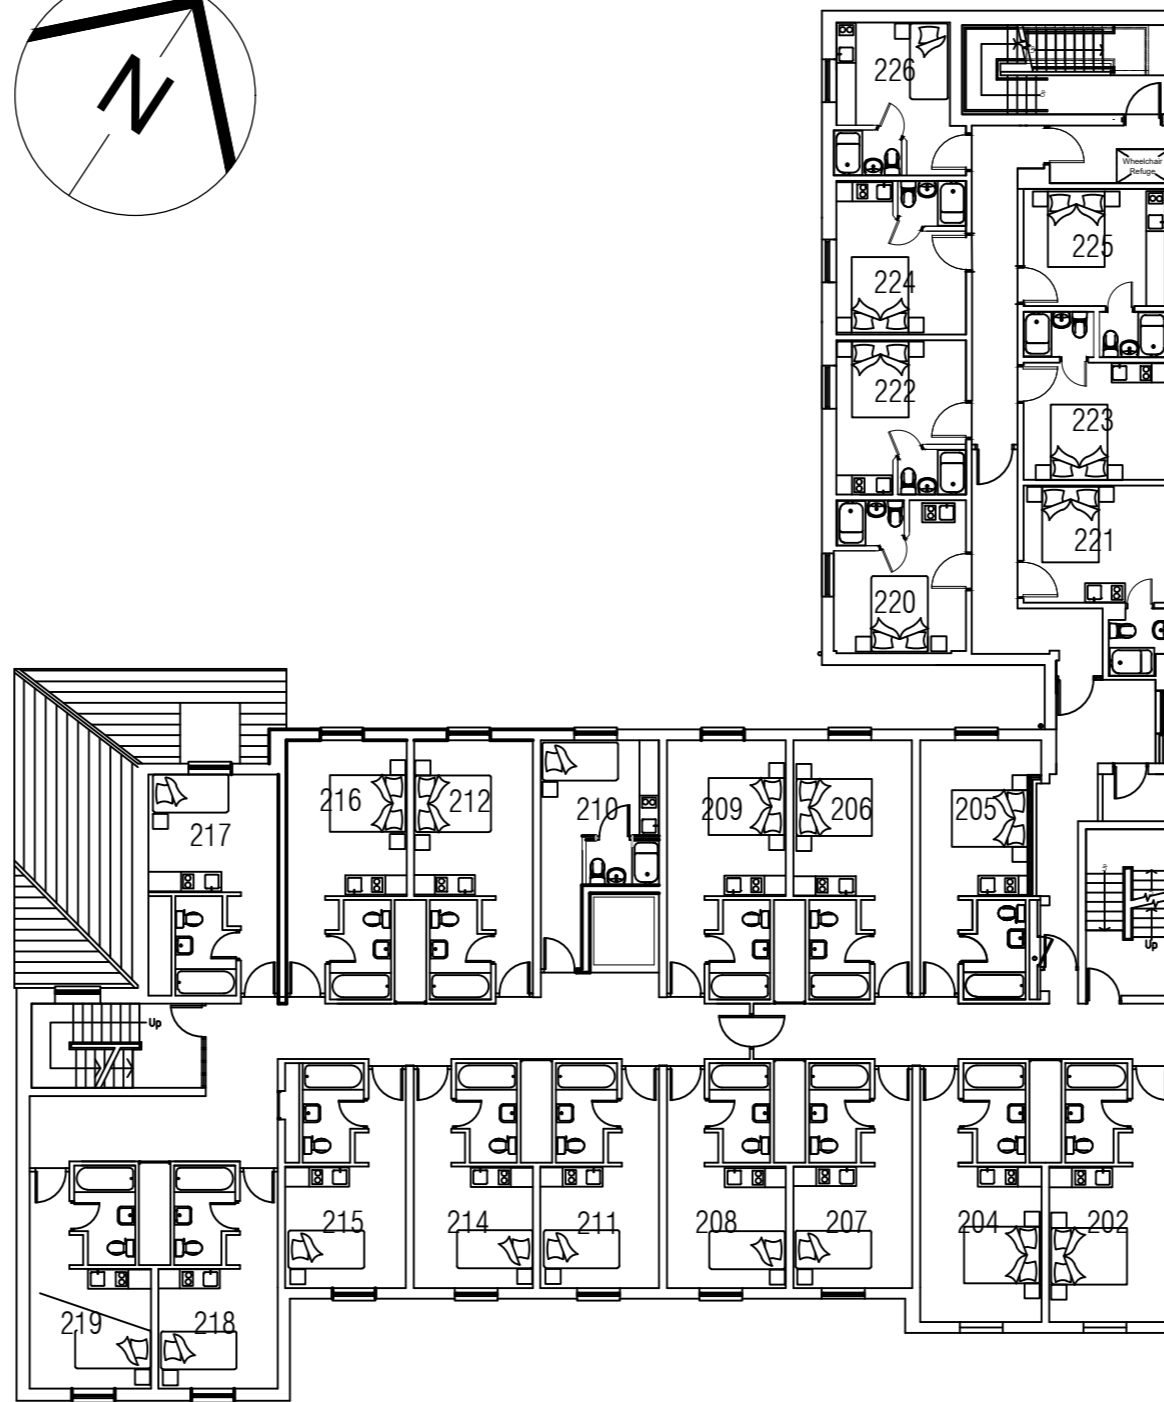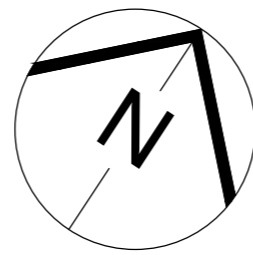


FIRST FLOOR

 



<b>IOANNA INTERIORS</b>  if@lhg.co.uk	CLIENT: LONDON WALTHAMSTOW LTD		
	PROJECT ADDRESS: 543, LEA BRIDGE ROAD, LEYTON E10 73B		
	DRAWING TITLE: EXISTING FIRST FLOOR PLAN (NO PROPOSED CHANGES)		DRAWN BY: IF
	DRAWING NO: L002	REV: 1	SCALE 1:200@ A2
		DATE: 11/03/2024	

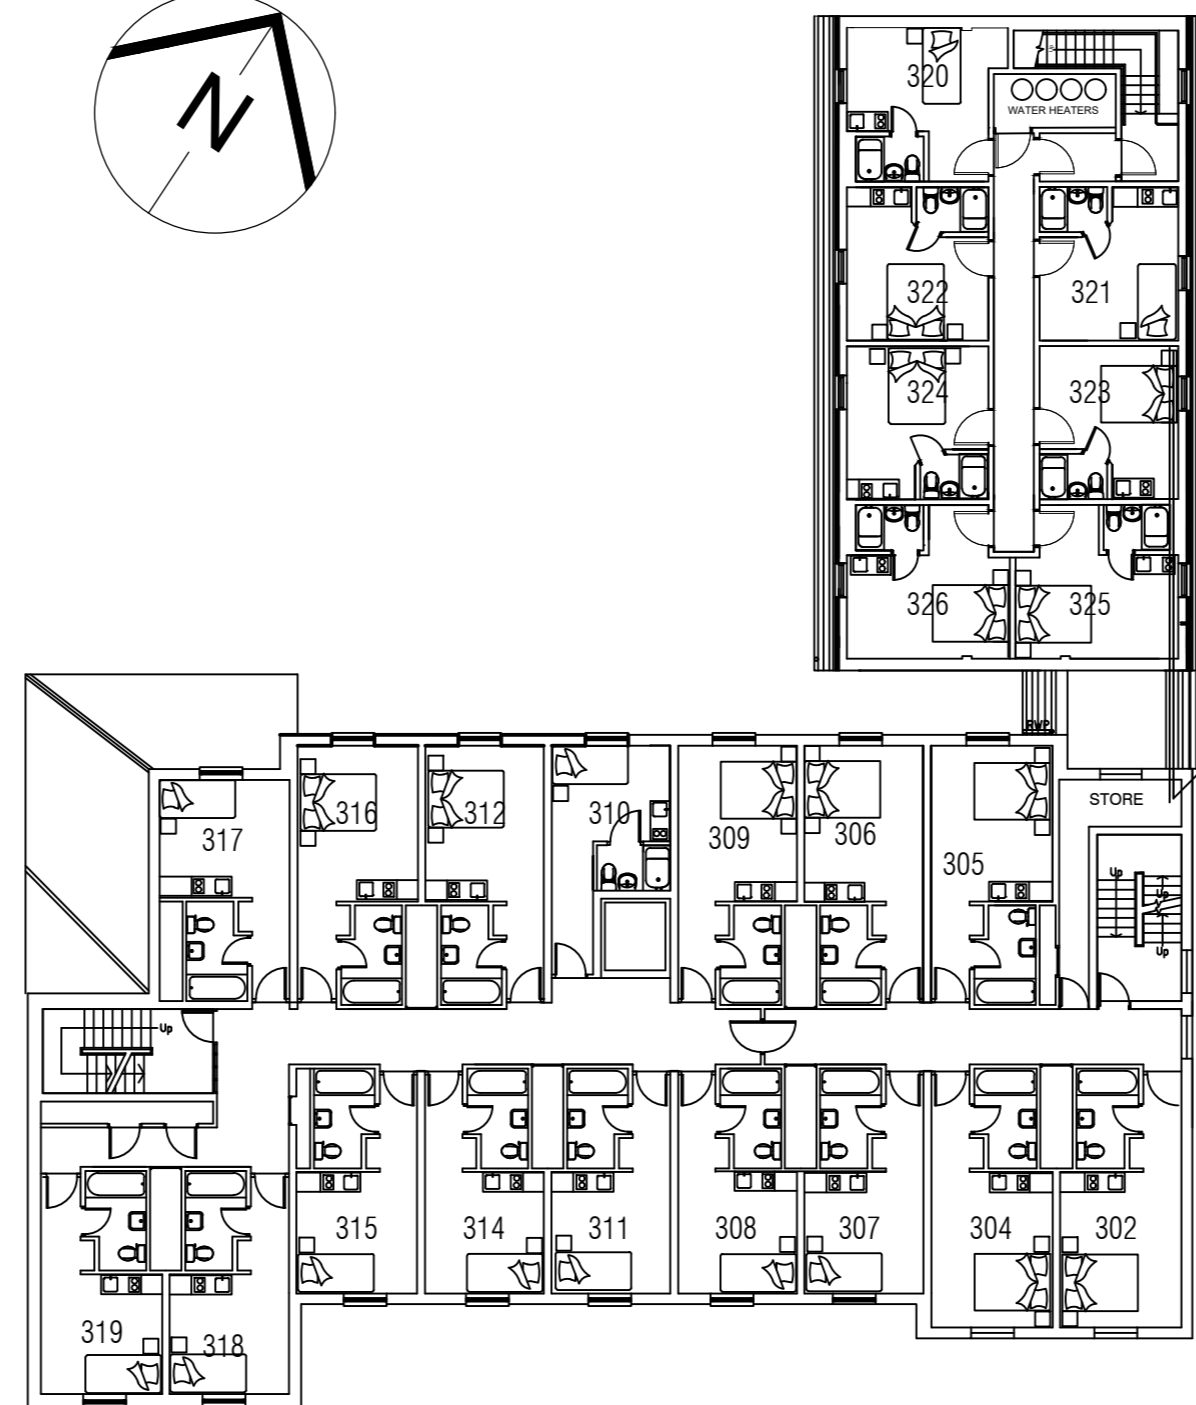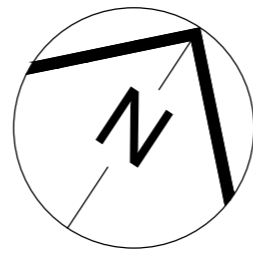


SECOND FLOOR

 

<b>IOANNA INTERIORS</b>  if@lhg.co.uk	CLIENT: LONDON WALTHAMSTOW LTD		
	PROJECT ADDRESS: 543, LEA BRIDGE ROAD, LEYTON E10 73B		
	DRAWING TITLE: EXISTING SECOND FLOOR PLAN (NO PROPOSED CHANGES)		DRAWN BY: IF
	DRAWING NO: L003	REV: 1	SCALE 1:200@ A2
		DATE: 11/03/2024	

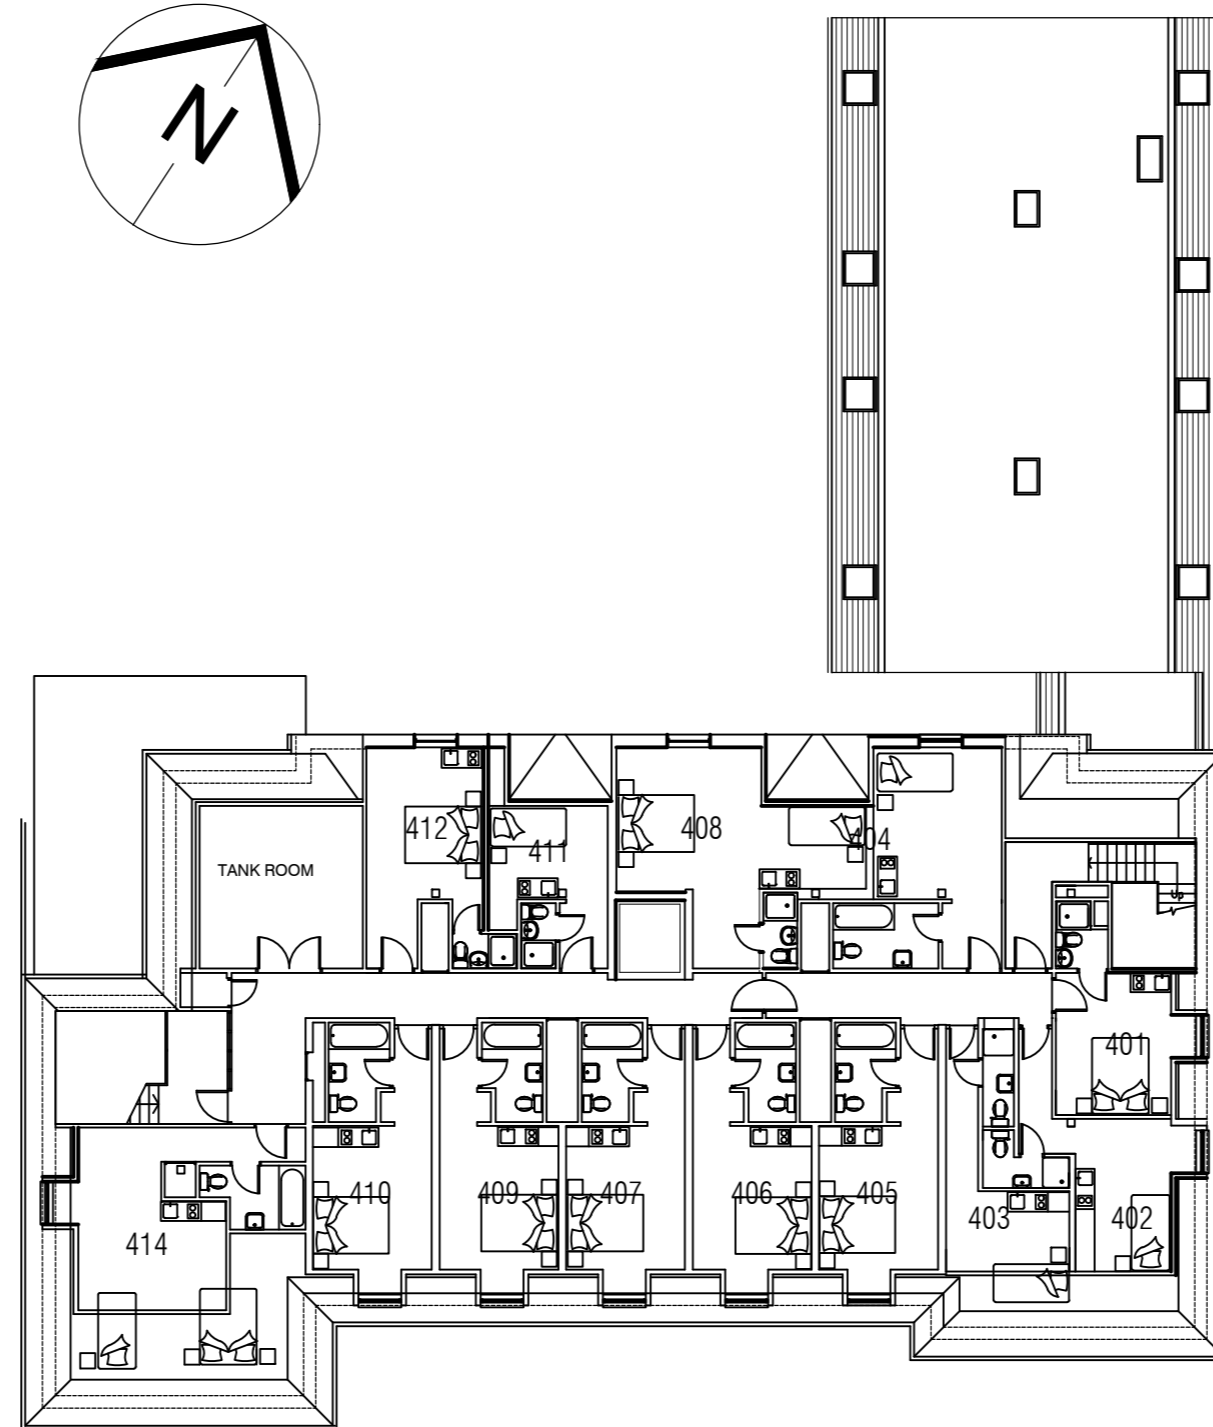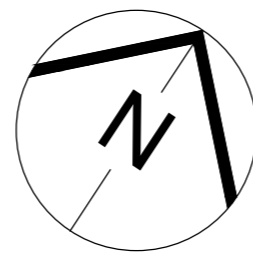

THIRD FLOOR

 

<b>IOANNA INTERIORS</b>  if@lhg.co.uk	CLIENT: LONDON WALTHAMSTOW LTD		
	PROJECT ADDRESS: 543, LEA BRIDGE ROAD, LEYTON E10 73B		
	DRAWING TITLE: EXISTING THIRD FLOOR PLAN (NO PROPOSED CHANGES)		DRAWN BY: IF
	DRAWING NO: L004	REV: 1	SCALE 1:200@ A2 DATE: 11/03/2024