



1 Existing Ground Floor Plan
Scale: 1:50 @ A1 & 1:100 @ A3

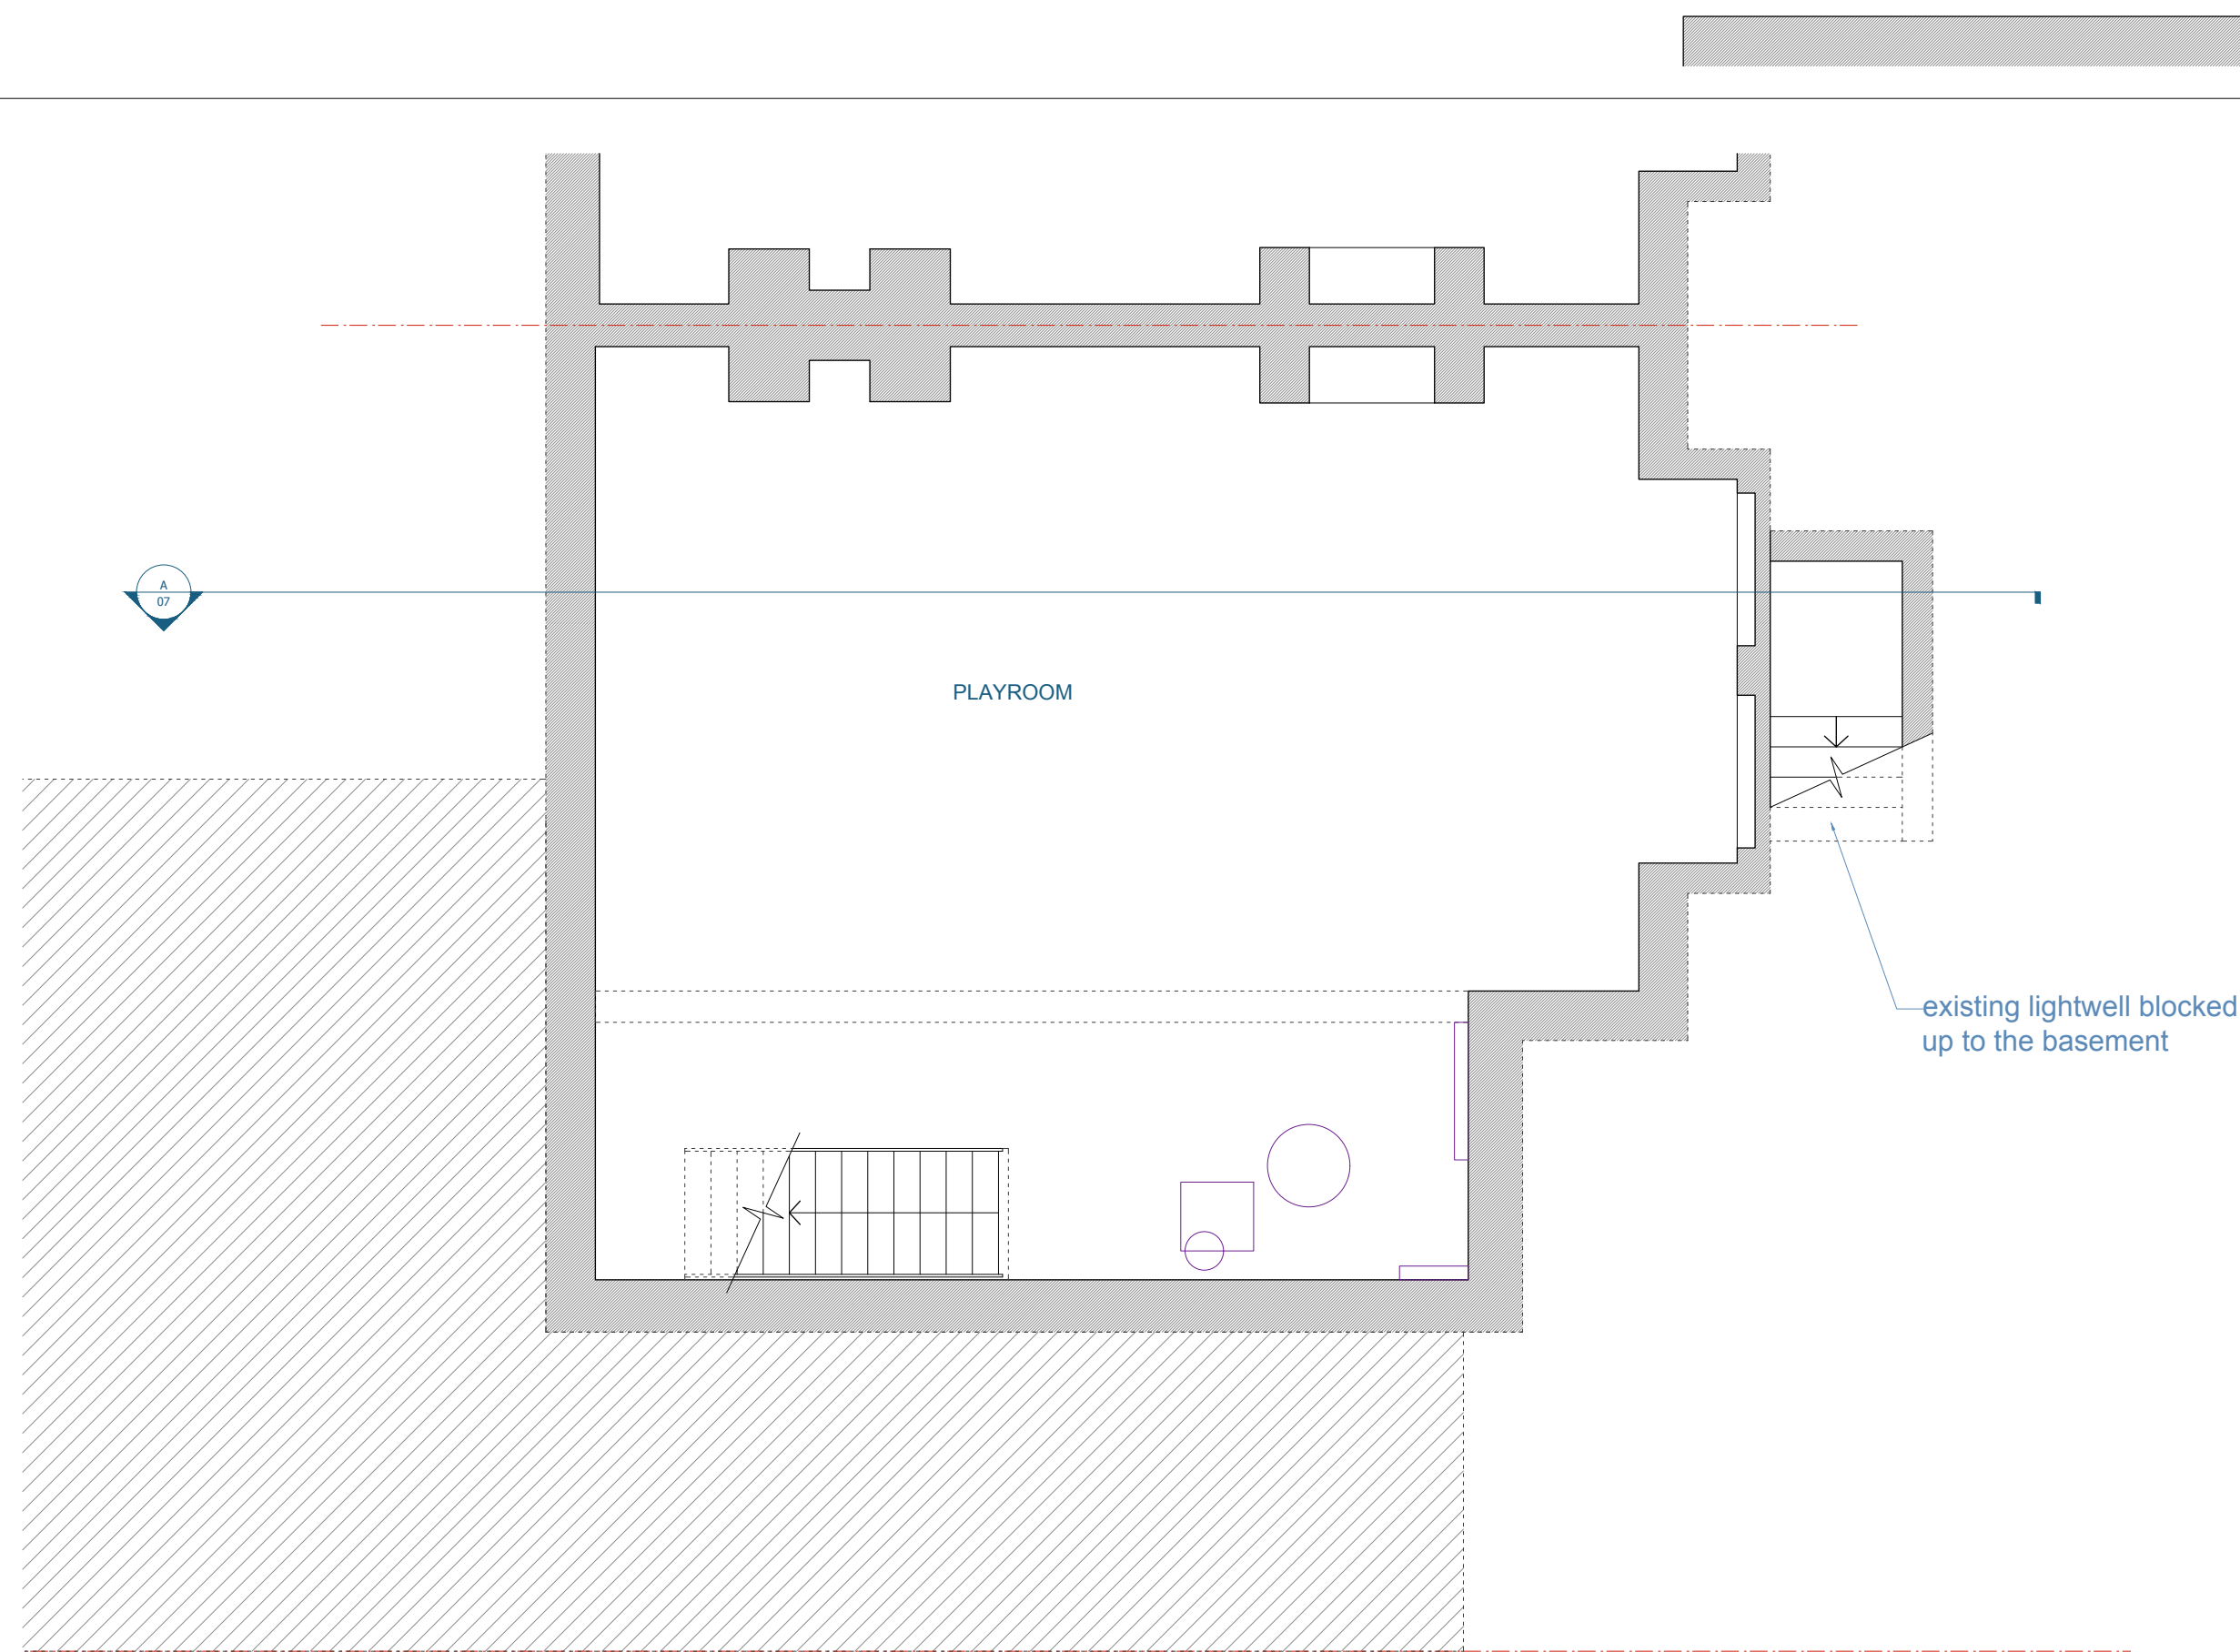

2 Existing Basement Floor Plan
Scale: 1:50 @ A1 & 1:100 @ A3

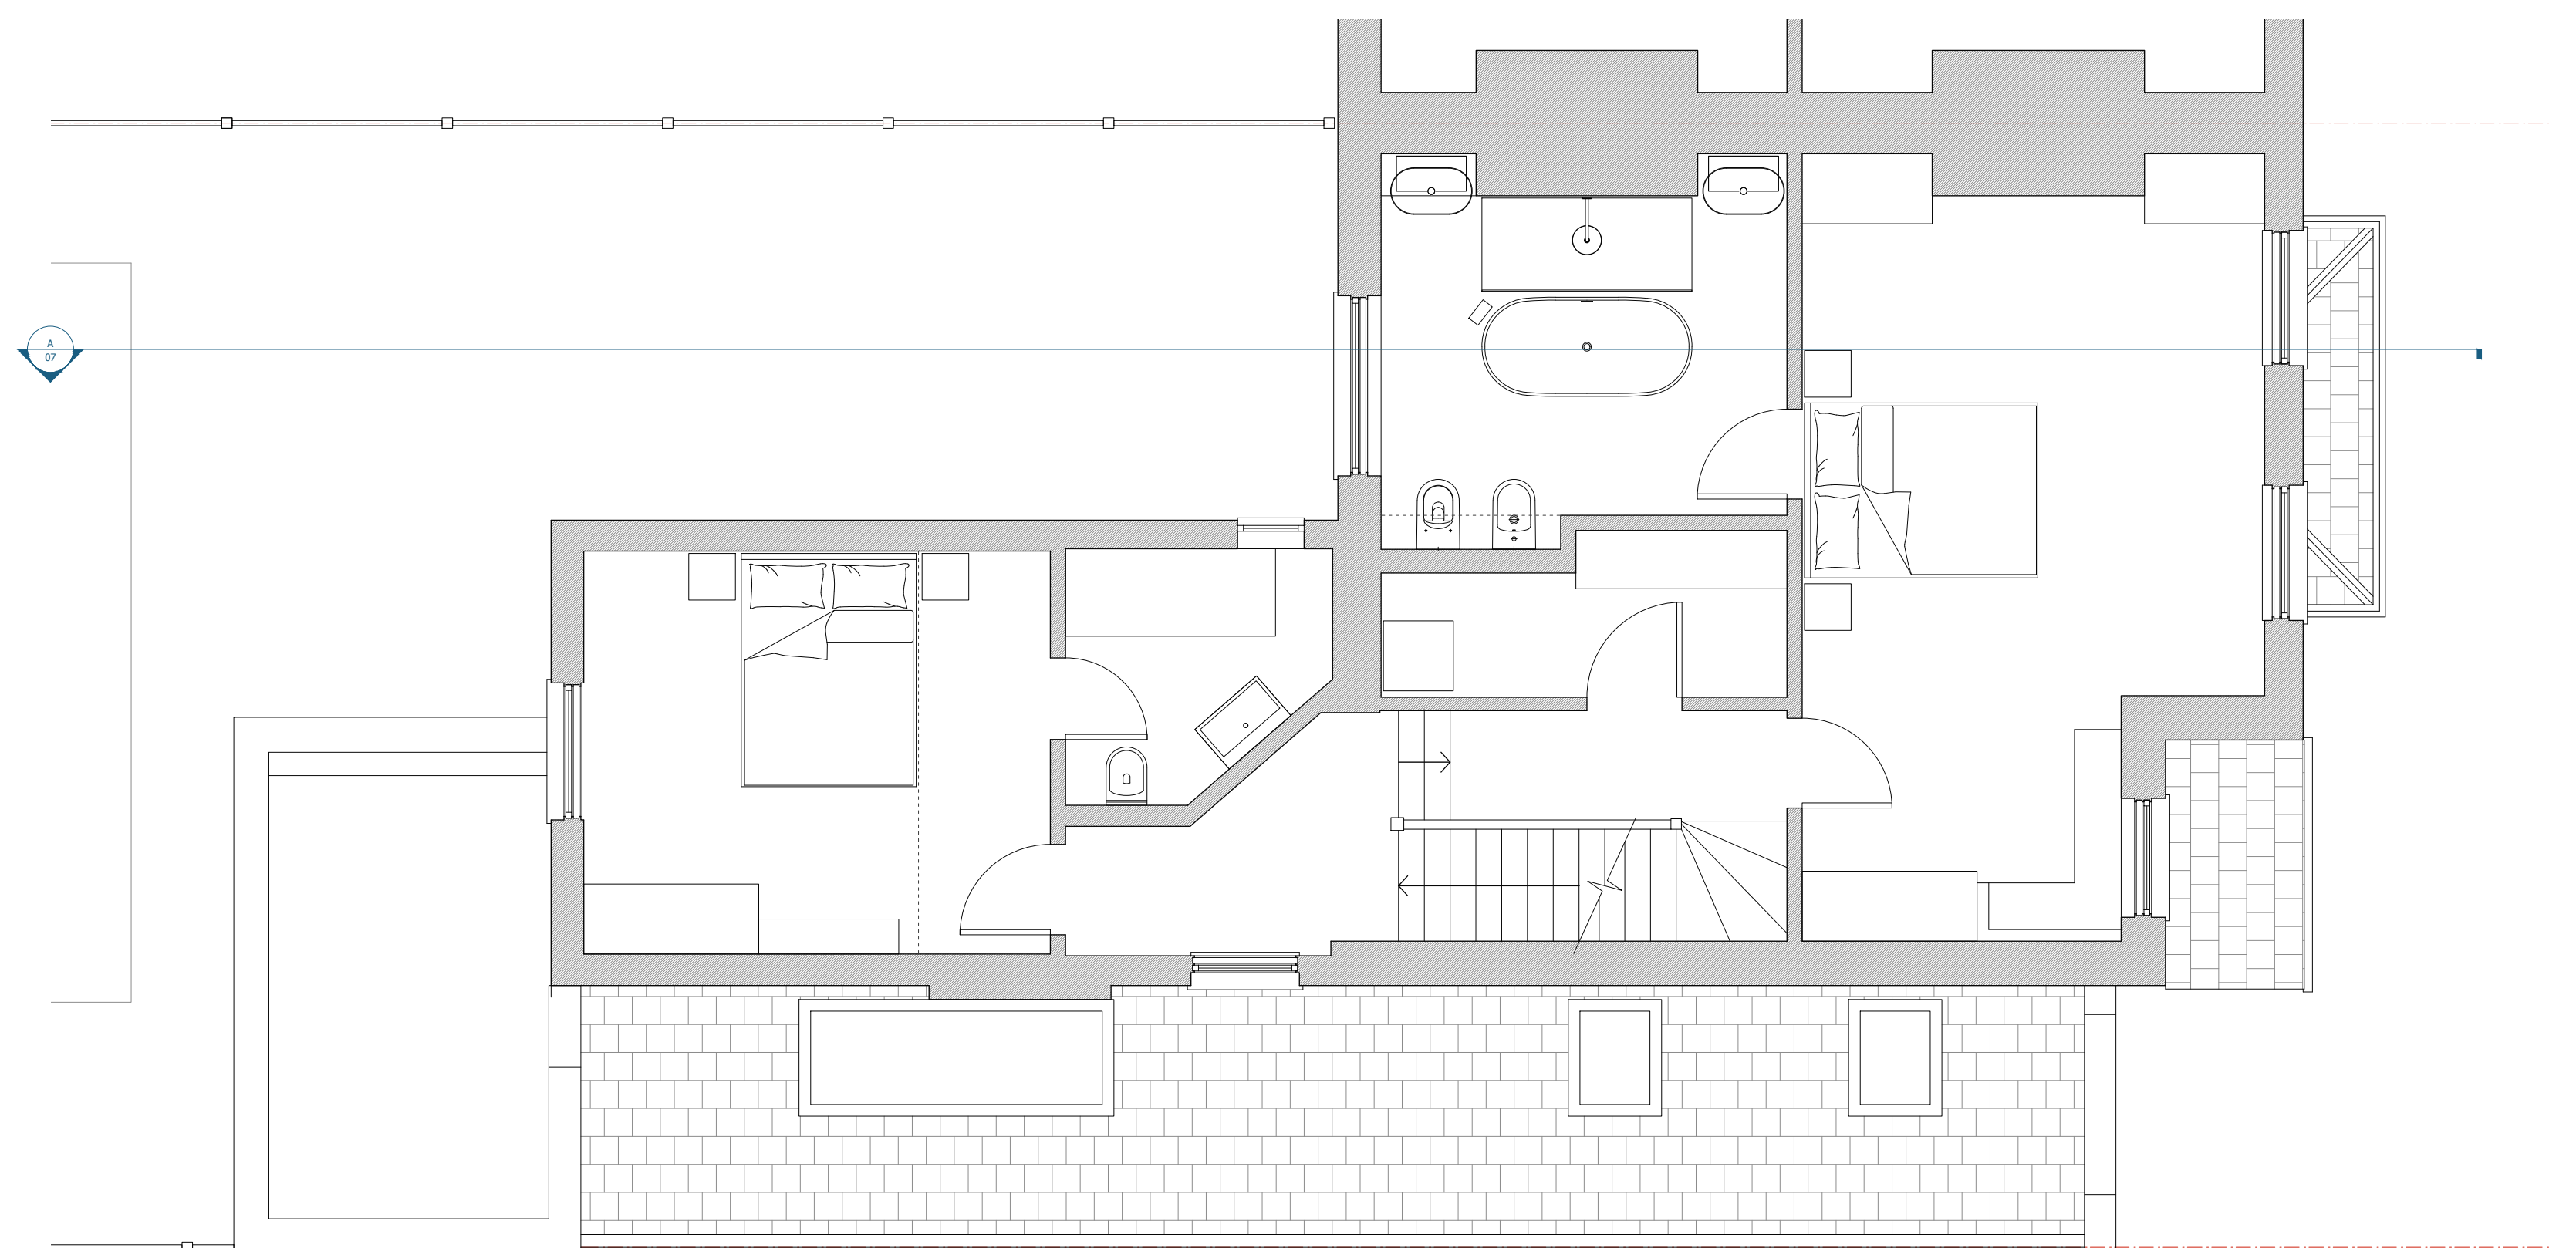

3 Existing First Floor Plan
Scale: 1:50 @ A1 & 1:100 @ A3

