


1 Proposed Ground Floor Plan  
Scale: 1:50 @ A1 & 1:100 @ A3

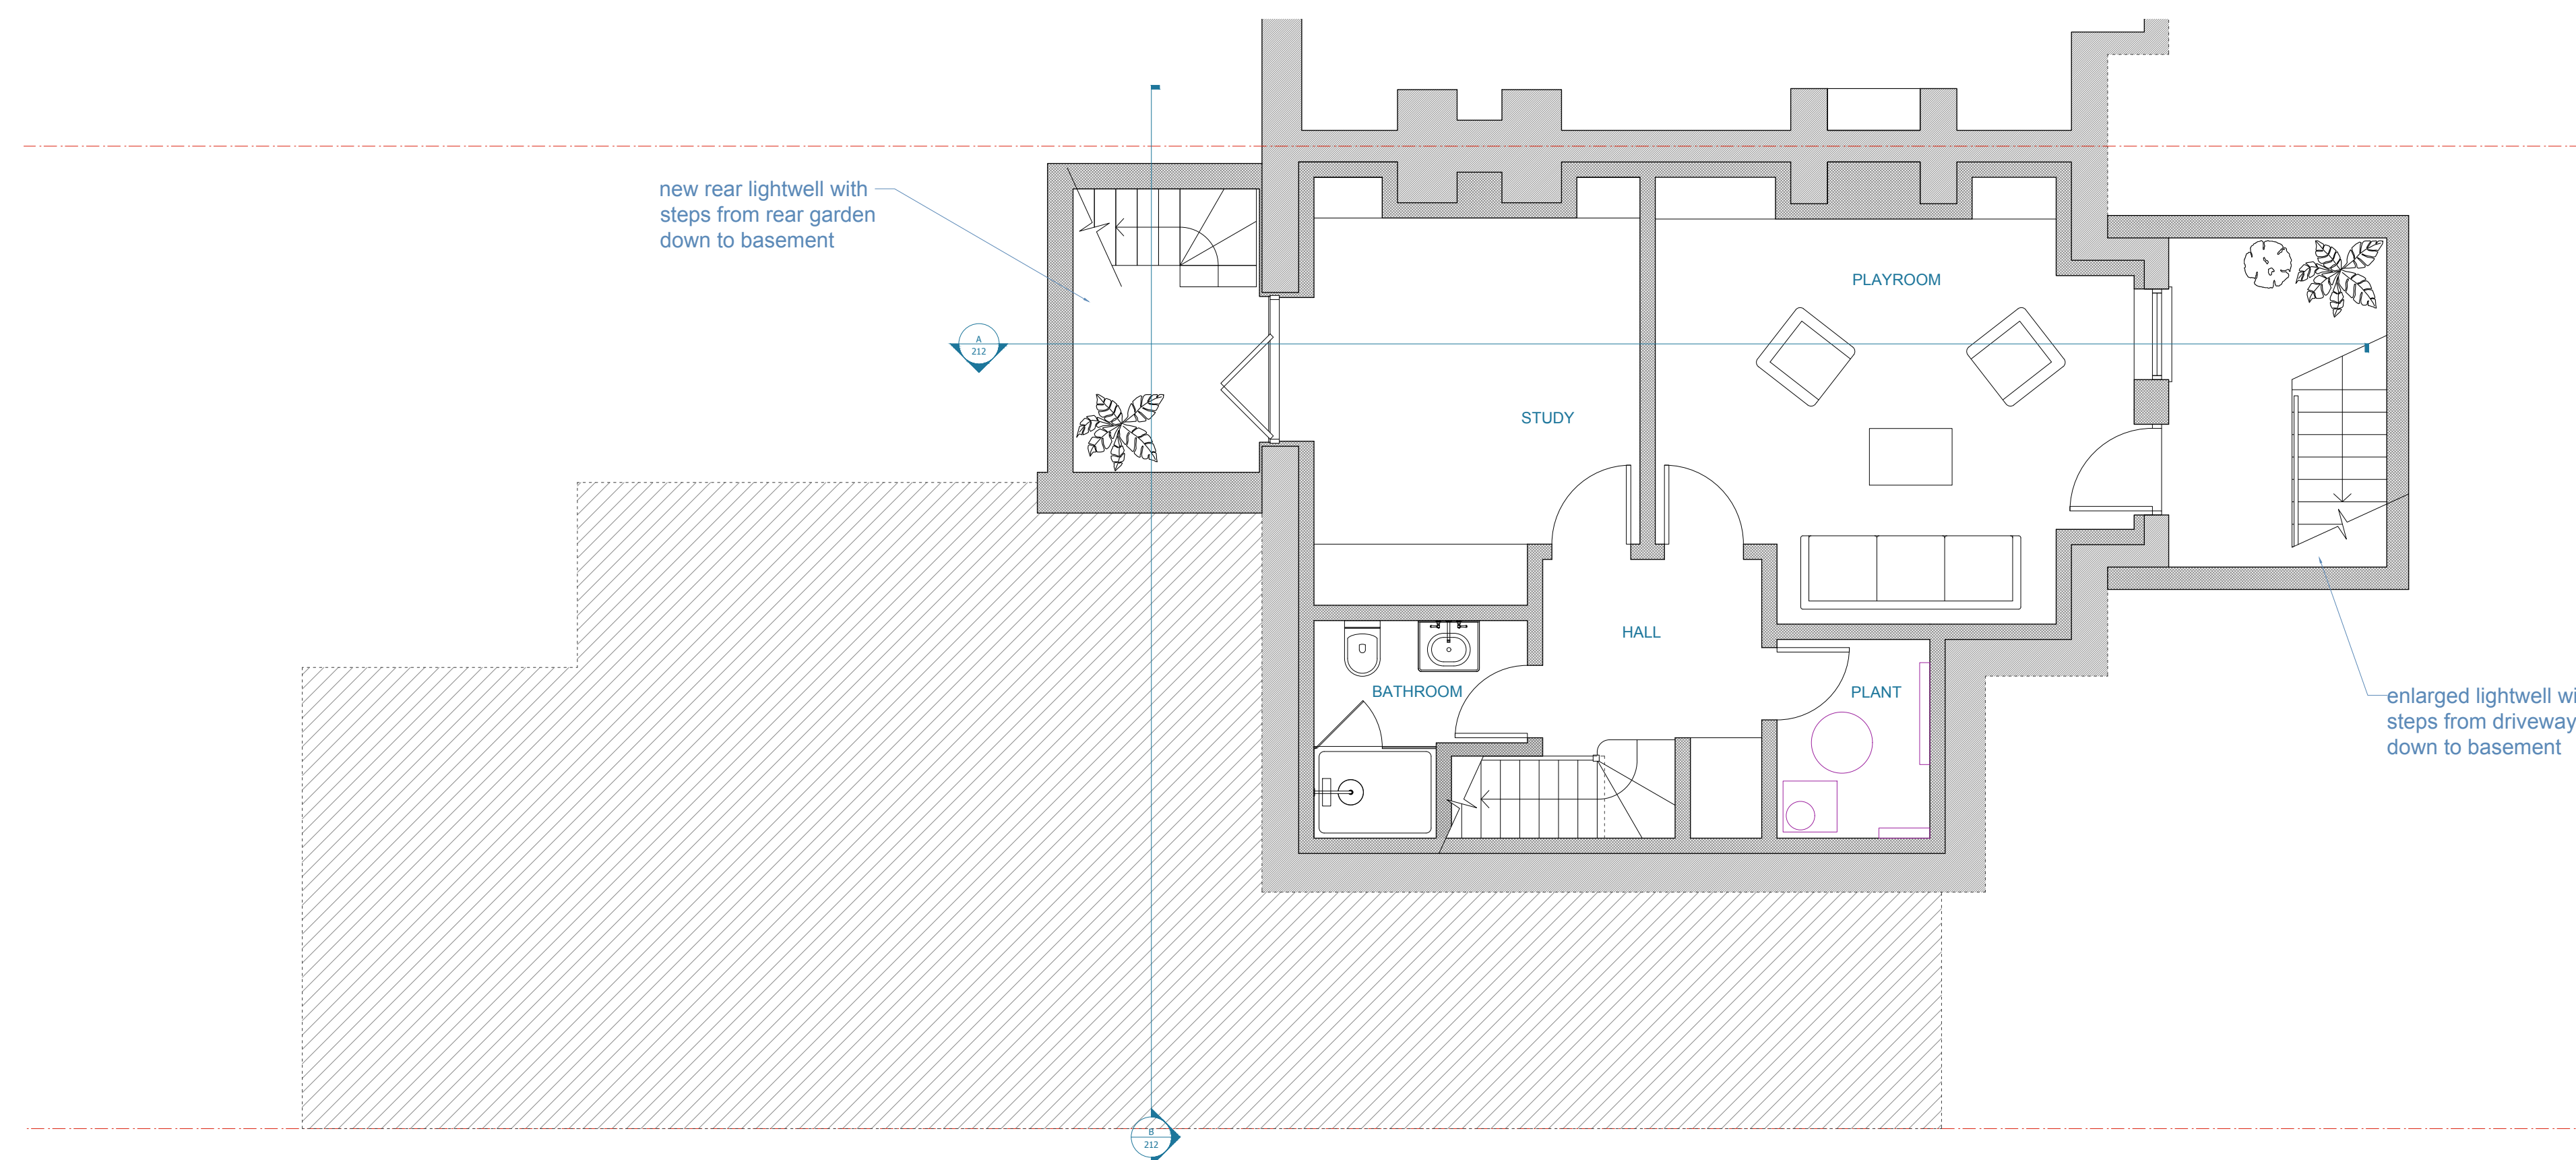

2 Proposed Basement Floor Plan  
Scale: 1:50 @ A1 & 1:100 @ A3

