


Proposed Site Plan - Building Layout (1:100)

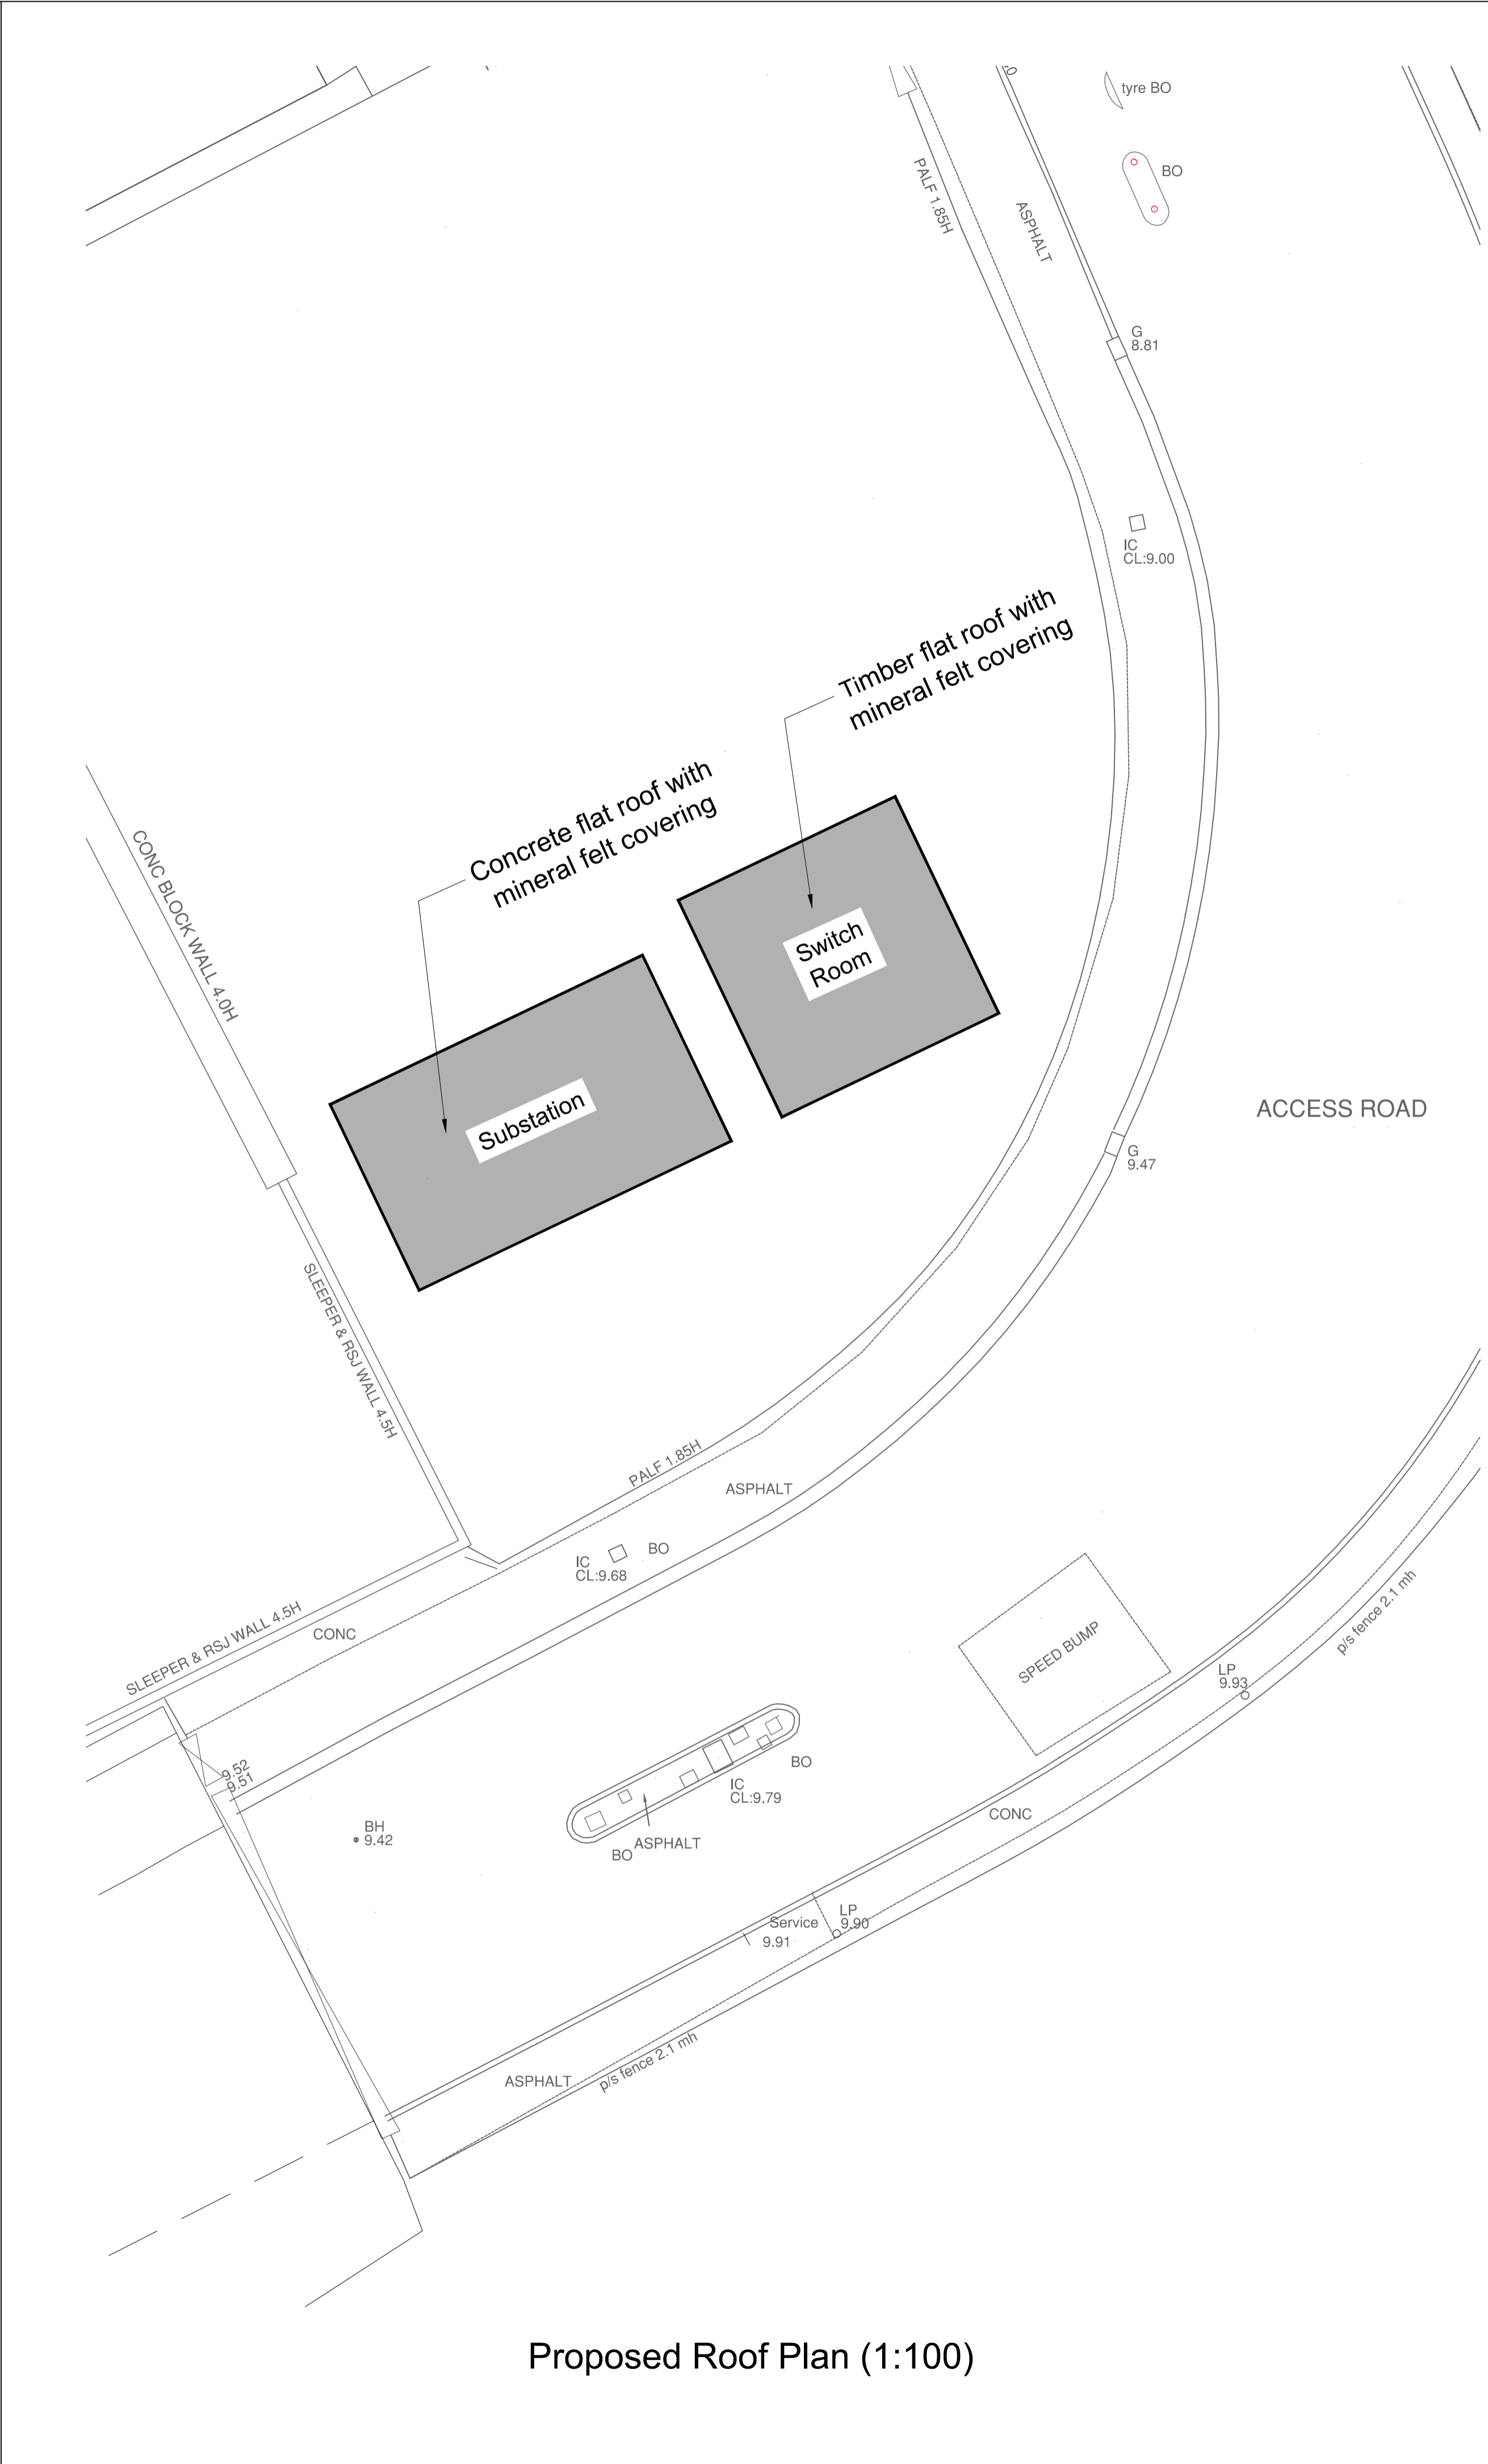

Proposed Roof Plan (1:100)

THIS DRAWING IS PREPARED SOLELY FOR DESIGN AND PLANNING SUBMISSION PURPOSES. IT IS NOT INTENDED OR SUITABLE FOR EITHER BUILDING REGULATIONS OR CONSTRUCTION PURPOSES AND SHOULD NOT BE USED FOR SUCH.

0 1m 2.5m 5m
1:100

ORIGINAL SHEET SIZE **A1**

THIS DRAWING IS PRODUCED FOR USE IN THIS PROJECT ONLY AND MAY NOT BE USED FOR ANY OTHER PURPOSE. NPS PROPERTY CONSULTANTS LTD ACCEPT NO LIABILITY FOR THE USE OF THIS DRAWING OTHER THAN THE PURPOSE FOR WHICH IT WAS INTENDED IN CONNECTION WITH THIS PROJECT AS RECORDED IN THE PURPOSE FOR ISSUE AND FILE STATUS CODE.

THIS DRAWING MAY NOT BE REPRODUCED IN ANY FORM WITHOUT PRIOR WRITTEN AGREEMENT.
© CROWN COPYRIGHT AND DATABASE RIGHTS 2019 ORDNANCE SURVEY
LICENCE NUMBER: 100019040.

KEY PLAN



Notes:

TITLE/BLOCK NOTE CHANGED						
P2	LW	03.01.25	PH	03.01.25	CP	03.01.25
PLANNING ISSUE						
P1	LW	17.12.24	PH	17.12.24	CP	18.12.24
REV	DRAWN	DATE	CHECKED	DATE	APPROVED	DATE



NPS Property Consultants Ltd
280 Ffenn Lane, Norwich, NR9 6EQ.
Tel: 01603 706706; Email: npspd@nps.co.uk; web: www.nps.co.uk

CLIENT

London Borough of Waltham Forest

PROJECT

Low Hall Depot Waltham Forest
New Substation and Switch Control Room

TITLE

Proposed Site Layout Plan (Buildings)
Proposed Roof Plan

SCALE: 1:100 DISCIPLINE: Architect PROJECT NUMBER: 117617

DRAWING NUMBER: NPS-ZZ-00-D-A-004 REV CODE: P2

STATUS CODE: S2	PURPOSE OF ISSUE: Planning Approval	Drawn by: LW	Approved by: PH
		Checked by: PH	CP