


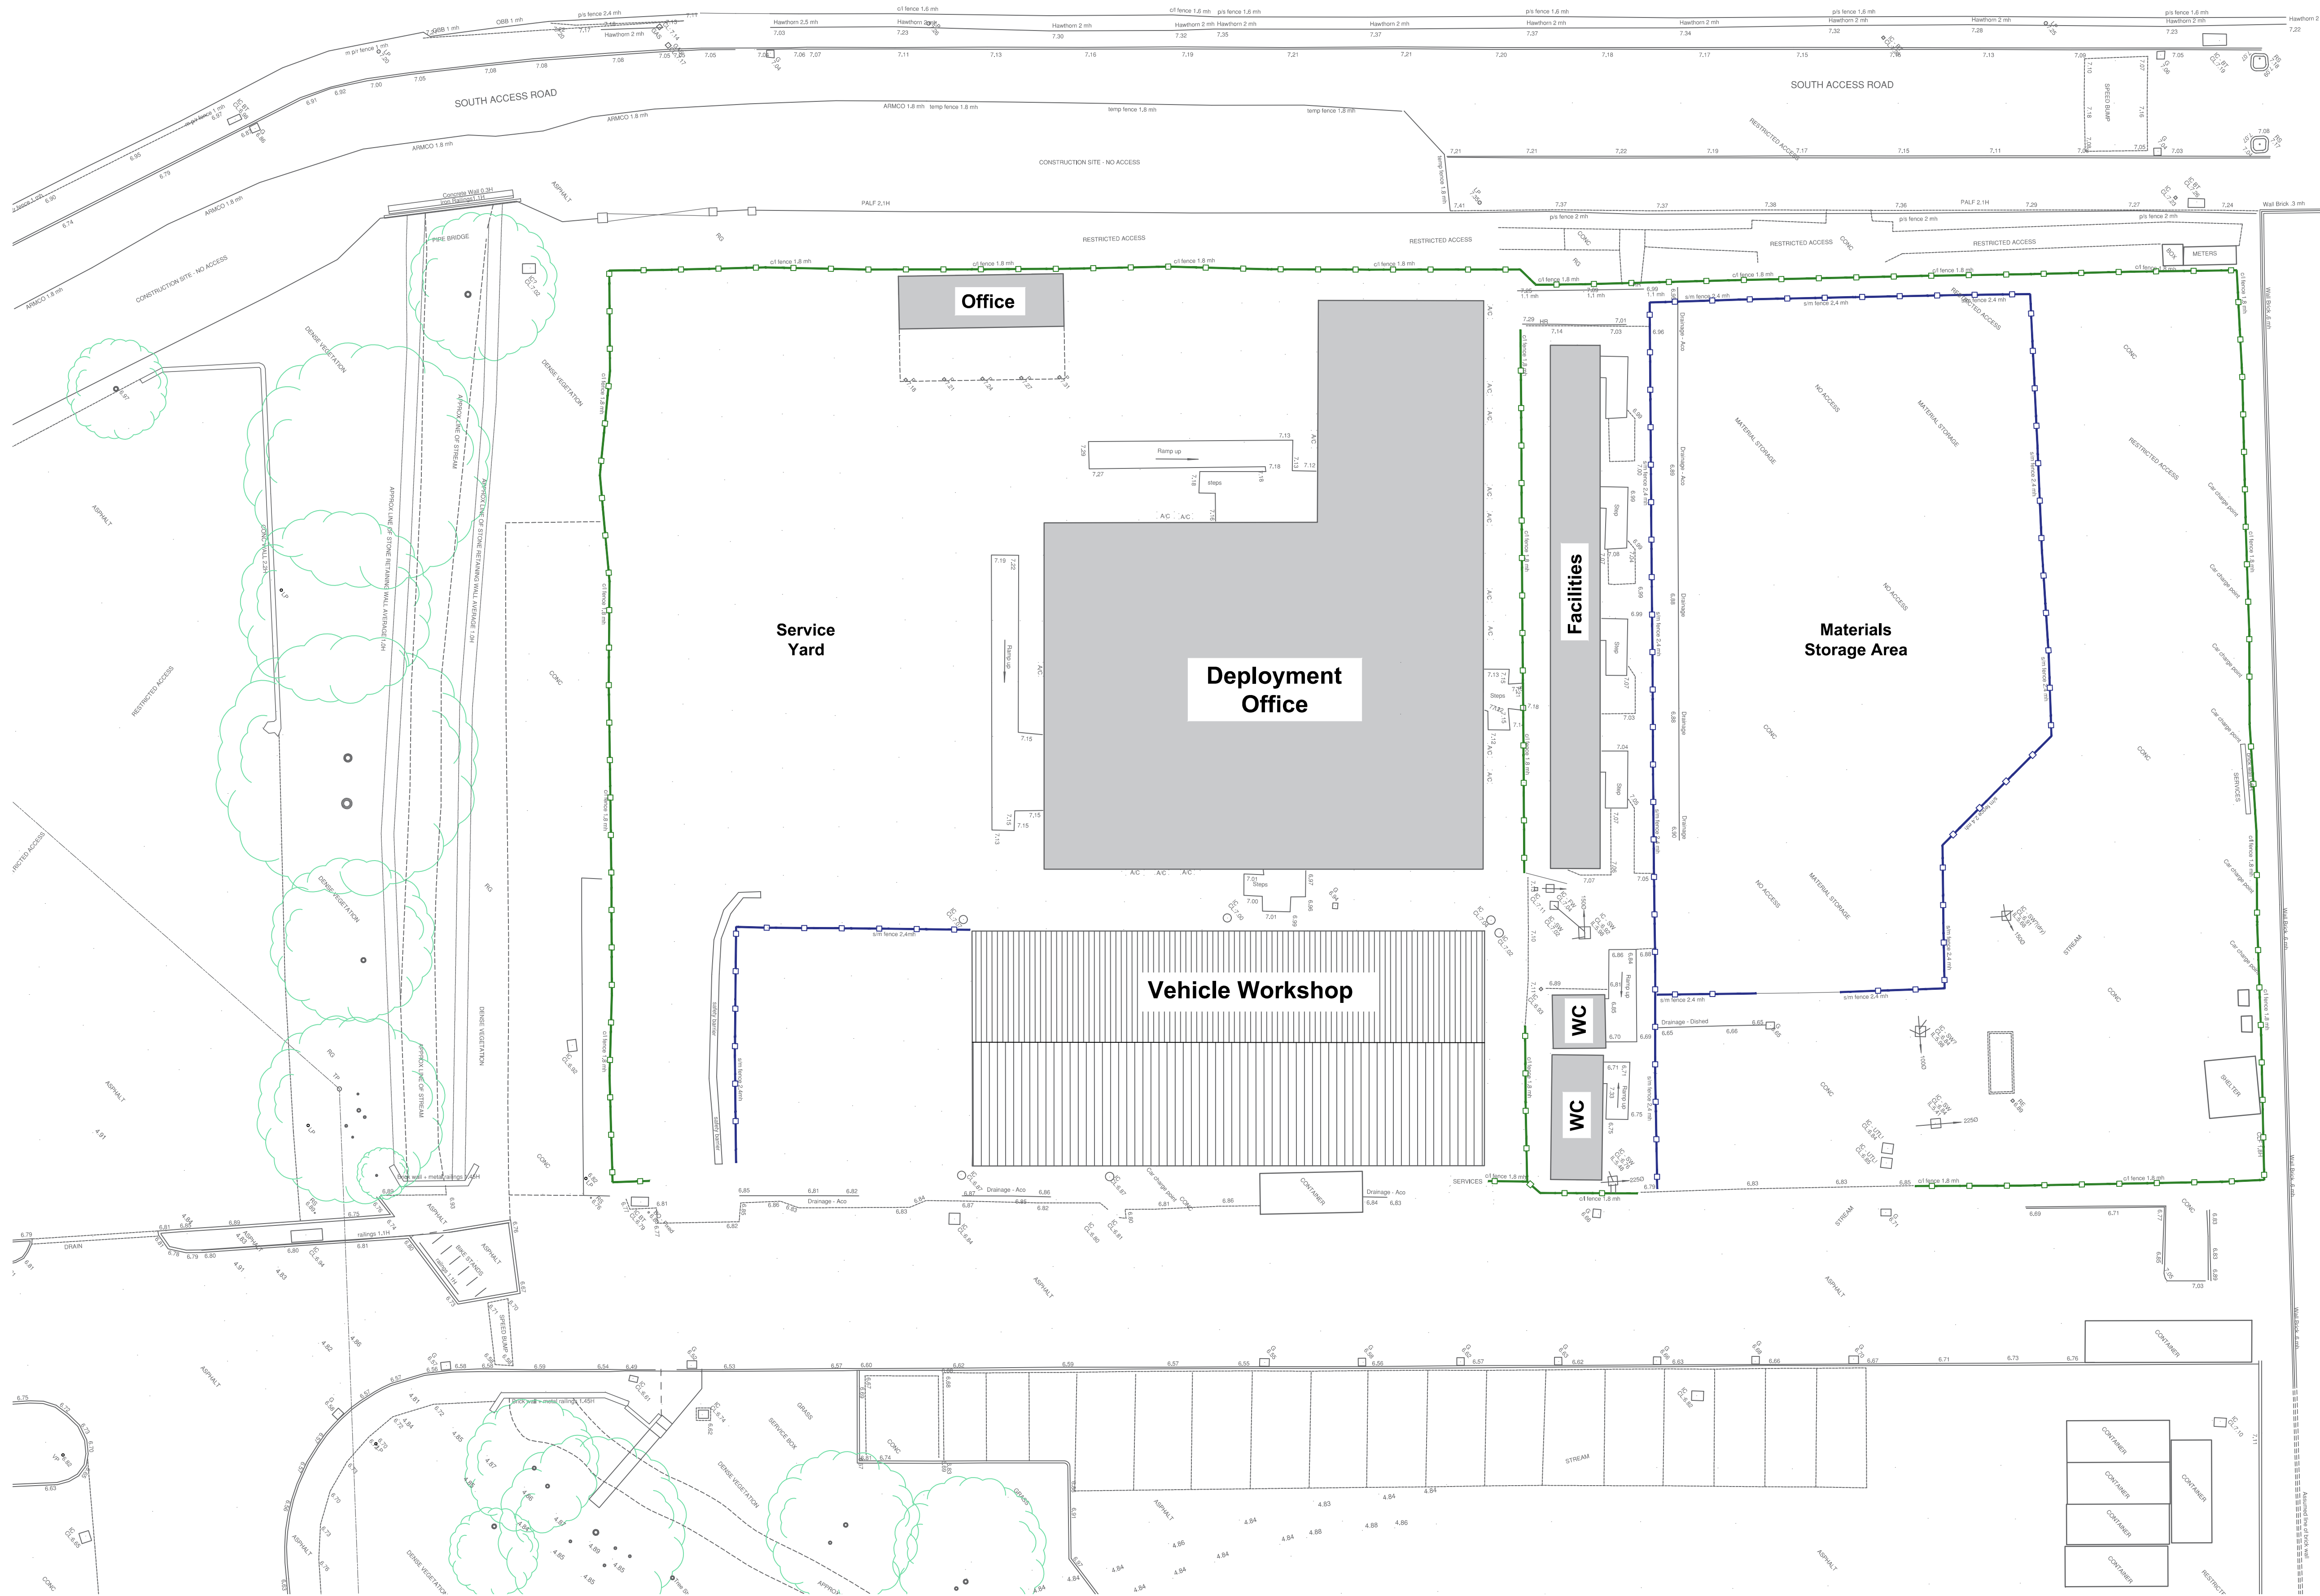

Proposed Site Plan (1:200)

THIS DRAWING IS PREPARED SOLELY FOR DESIGN AND PLANNING SUBMISSION PURPOSES. IT IS NOT INTENDED OR SUITABLE FOR EITHER BUILDING REGULATIONS OR CONSTRUCTION PURPOSES AND SHOULD NOT BE USED FOR SUCH.

0 2m 5m 10m
ORIGINAL SHEET SIZE
A1
1:200

THIS DRAWING IS PRODUCED FOR USE IN THIS PROJECT ONLY AND MAY NOT BE USED FOR ANY OTHER PURPOSE. NPS PROPERTY CONSULTANTS LTD ACCEPT NO LIABILITY FOR THE USE OF THIS DRAWING OTHER THAN THE PURPOSE FOR WHICH IT WAS INTENDED IN CONNECTION WITH THIS PROJECT AS RECORDED IN THE PURPOSE FOR ISSUE AND FILE STATUS CODE.

THIS DRAWING MAY NOT BE REPRODUCED IN ANY FORM WITHOUT PRIOR WRITTEN AGREEMENT.
© CROWN COPYRIGHT AND DATABASE RIGHTS 2019 ORDNANCE SURVEY
LICENCE NUMBER: 100019340.

KEY PLAN



Notes:

- 1.8m high chainlink fence
- 2.4m high square mesh fence

TITLEBLOCK NOTE CHANGED						
P2	LJW	17.12.2024	CP	17.12.2024	CP	17.12.2024
PLANNING APPROVAL						
P1	LJW	17.12.2024	CP	17.12.2024	CP	17.12.2024
REV	DRAWN	DATE	CHECKED	DATE	APPROVED	DATE



norse
group

NPS Property Consultants Ltd
280 Fferris Lane, Norwich, NR9 6EQ.
Tel 01603 706706; Email: npspd@nps.co.uk; www.nps.co.uk

CLIENT
London Borough of Waltham Forest

PROJECT
Low Hall Depot Waltham Forest
Provision of 3 Bay Workshop

TITLE
Existing Site Plan

SCALE 1:200	DISCIPLINE Architect	PROJECT NUMBER 117618
DRAWING NUMBER NPS-ZZ-00-D-A-003	REV CODE P2	
STATUS CODE S2	PURPOSE OF ISSUE Planning Approval	Drawn by LJW Checked by CP