


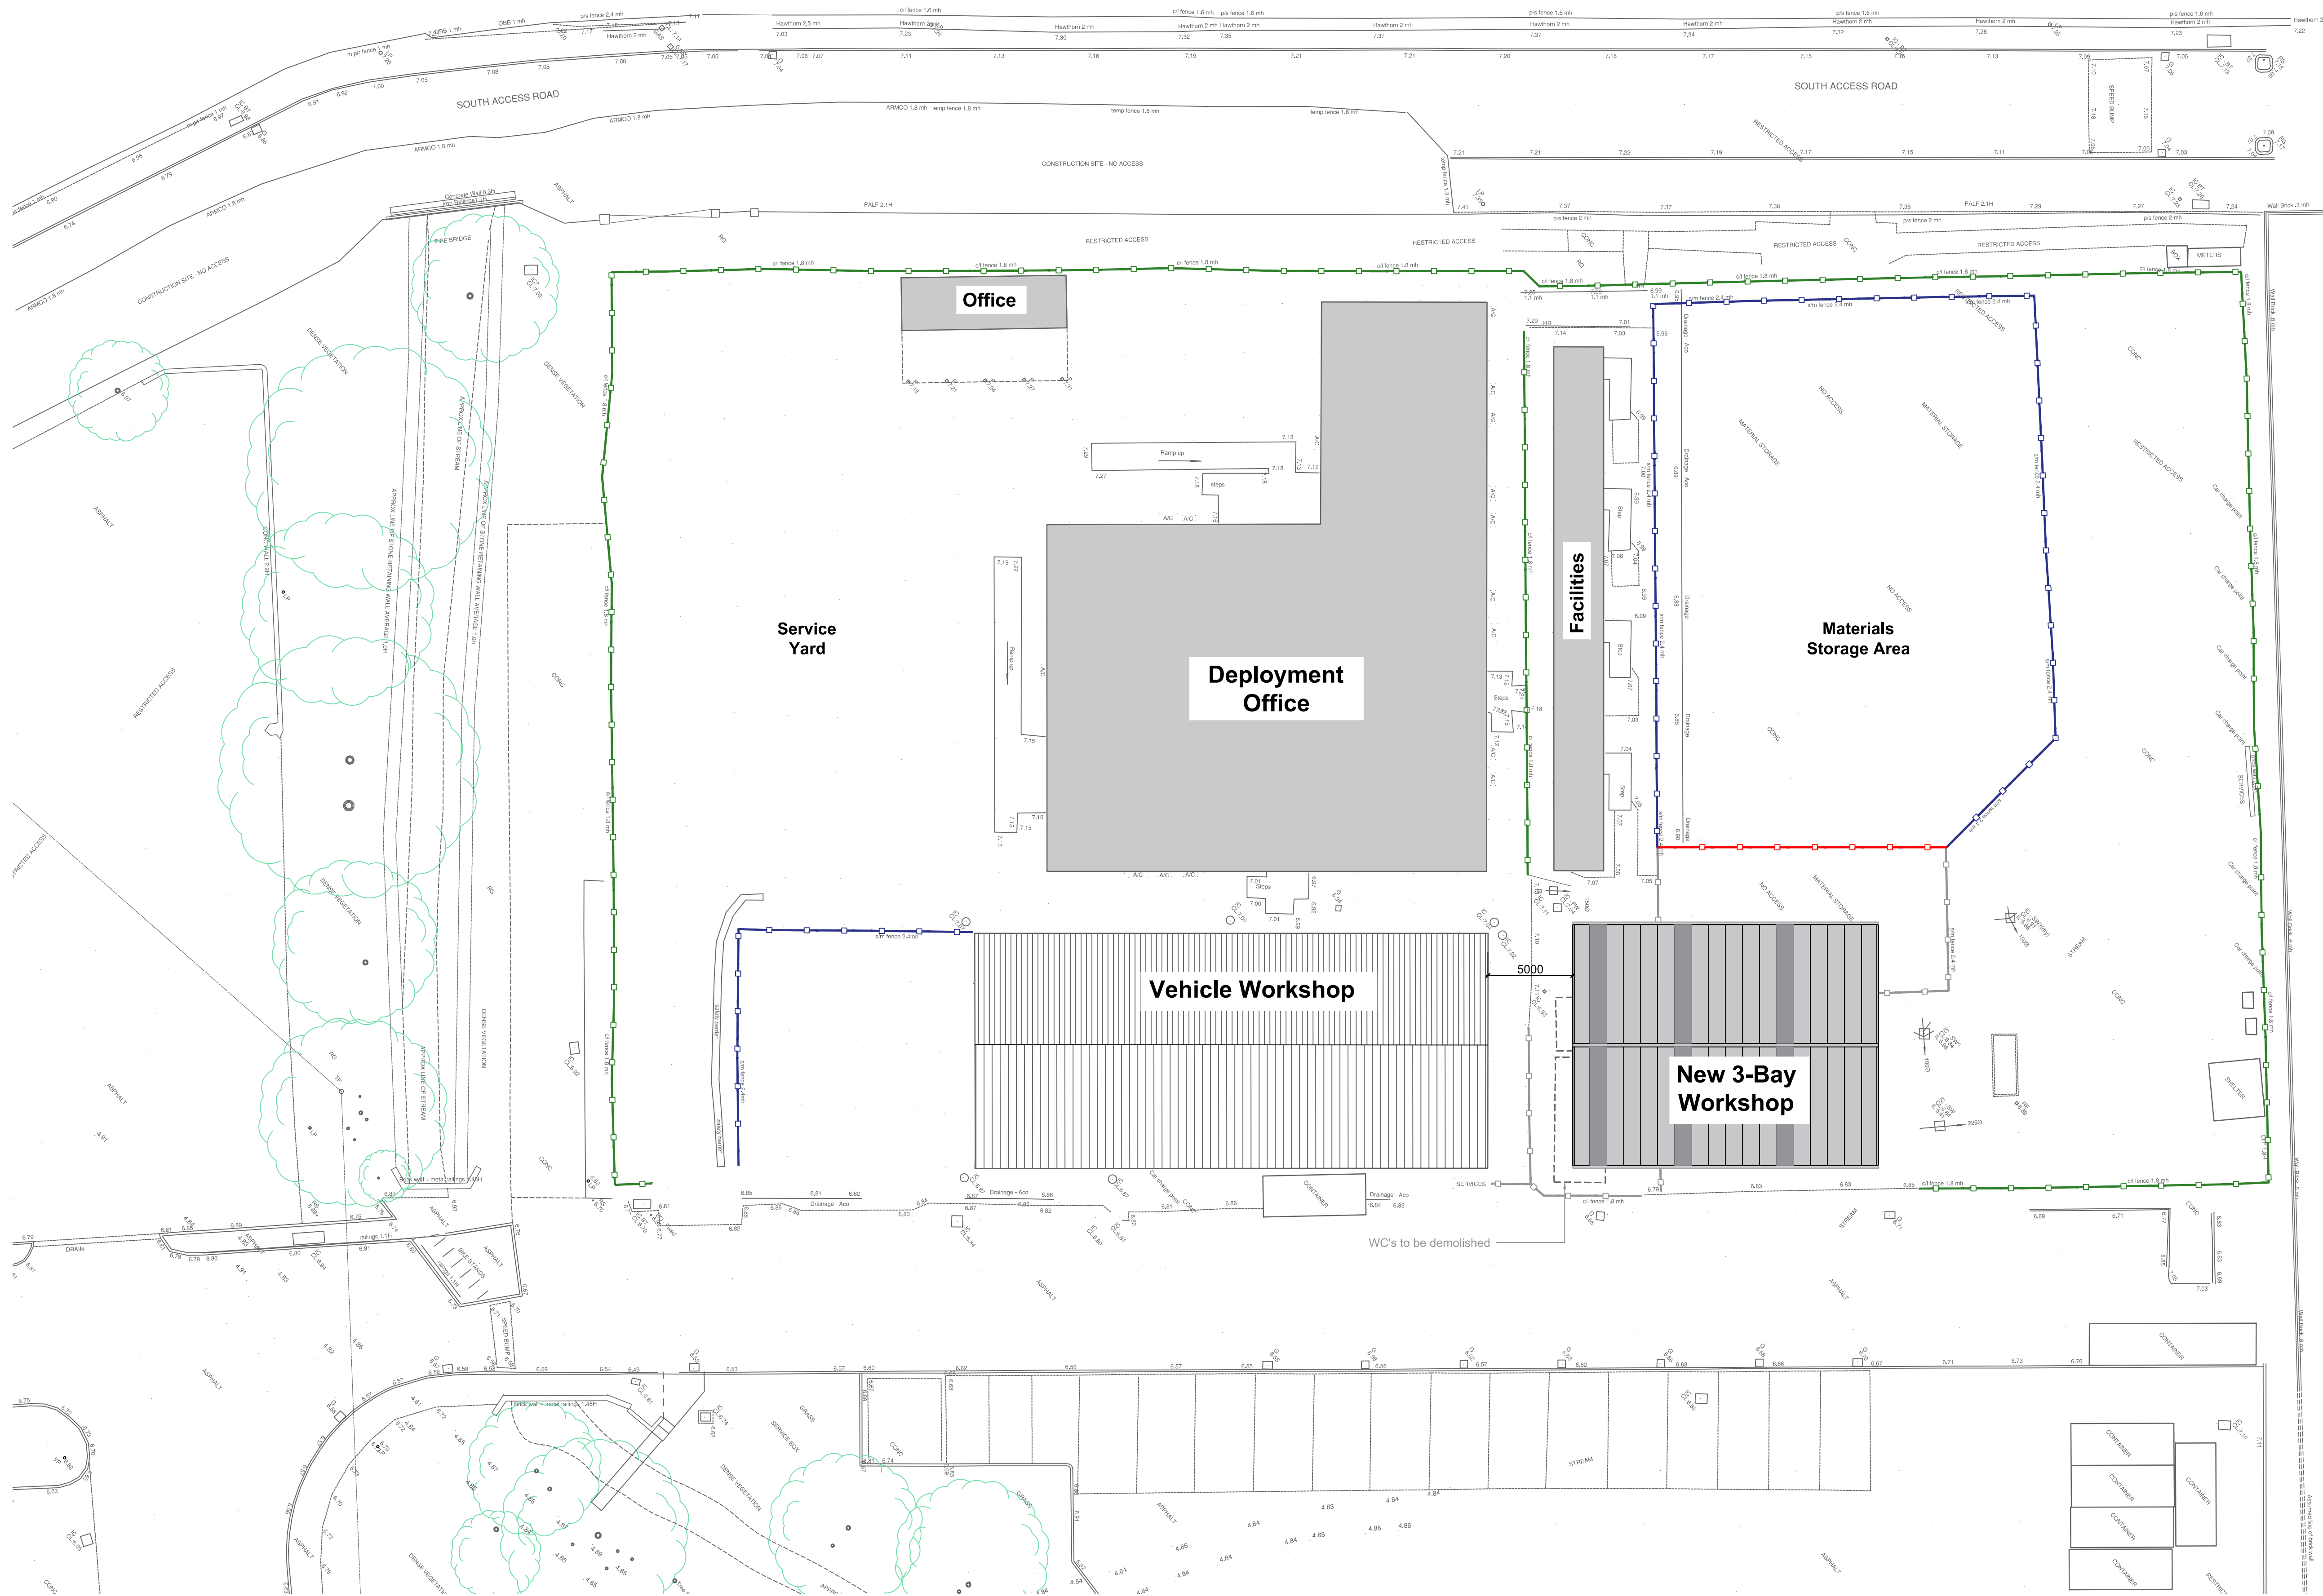

Proposed Site Plan (1:200)

THIS DRAWING IS PREPARED SOLELY FOR DESIGN AND PLANNING SUBMISSION PURPOSES. IT IS NOT INTENDED OR SUITABLE FOR EITHER BUILDING REGULATIONS OR CONSTRUCTION PURPOSES AND SHOULD NOT BE USED FOR SUCH.

0 2m 5m 10m
1:200
ORIGINAL SHEET SIZE A1

THIS DRAWING IS PRODUCED FOR USE IN THIS PROJECT ONLY AND MAY NOT BE USED FOR ANY OTHER PURPOSE. NPS PROPERTY CONSULTANTS LTD ACCEPT NO LIABILITY FOR THE USE OF THIS DRAWING OTHER THAN THE PURPOSE FOR WHICH IT WAS INTENDED IN CONNECTION WITH THIS PROJECT AS RECORDED IN THE PURPOSE FOR ISSUE AND FILE STATUS CODE.

THIS DRAWING MAY NOT BE REPRODUCED IN ANY FORM WITHOUT PRIOR WRITTEN AGREEMENT.
© CROWN COPYRIGHT AND DATABASE RIGHTS 2019 ORDNANCE SURVEY
LICENCE NUMBER: 100015040.

KEY PLAN



Notes:

- Existing 1.8m high chainlink fence
- Existing 2.4m high square mesh fence
- Existing fence to be removed
- New 2.4m high square mesh fence

TITLEBLOCK NOTE CHANGED						
P3	DW	03.01.2025	CP	03.01.2025	CP	03.01.2025
PLANNING ISSUE						
P2	DW	17.12.2024	CP	17.12.2024	CP	17.12.2024
FIRST ISSUE						
P1	LJW	12.12.2024	CP	12.12.2024	CP	12.12.2024
REV	DRAWN	DATE	CHECKED	DATE	APPROVED	DATE



NPS Property Consultants Ltd
280 Filders Lane, Norwich, NR9 6EQ,
Tel: 01603 706706; Email: nps@nps.co.uk; web: www.nps.co.uk

CLIENT
London Borough of Waltham Forest

PROJECT
Low Hall Depot Waltham Forest
Provision of 3 Bay Workshop

TITLE
Proposed Site Plan

SCALE	DISCIPLINE	PROJECT NUMBER
1:200	Architect	117618
DRAWING NUMBER		REV CODE
NPS-ZZ-00-D-A-004		P3
STATUS CODE	PURPOSE OF ISSUE	Drawn by Checked by
S2	Planning Approval	DW CP