

Project

Grove Road

Project address

56-60 Grove Road
London
E17 9BN

Client

VFund

Sheet number

1142-DFA-XX-XX-DR-A-000004

Sheet name

Existing Second Floor Plan

Sheet scale

As indicated
@ A1

Date/time

21/02/2024

Rev	Description	Date	Issued	Checked
P01	Planning Issue	21/02/2024	LS	SM

Project status

Planning Issue

GENERAL NOTES:

This drawing is not for construction and is for information purposes only. Contractor to provide detailed design and construction information. This drawing is to be read in conjunction with all relevant architects' and engineers' drawings and specifications. Drawings to be read in line with the approved inspectors plan check and all dimensions to be checked on site with any discrepancies reported to the architect.

OS information no accurate and not to be used for measurements.


Downen Farmer Architects Ltd is incorporated in England & Wales. Company registration number 10861309.

Application Boundary



GROVE ROAD

GROVE ROAD

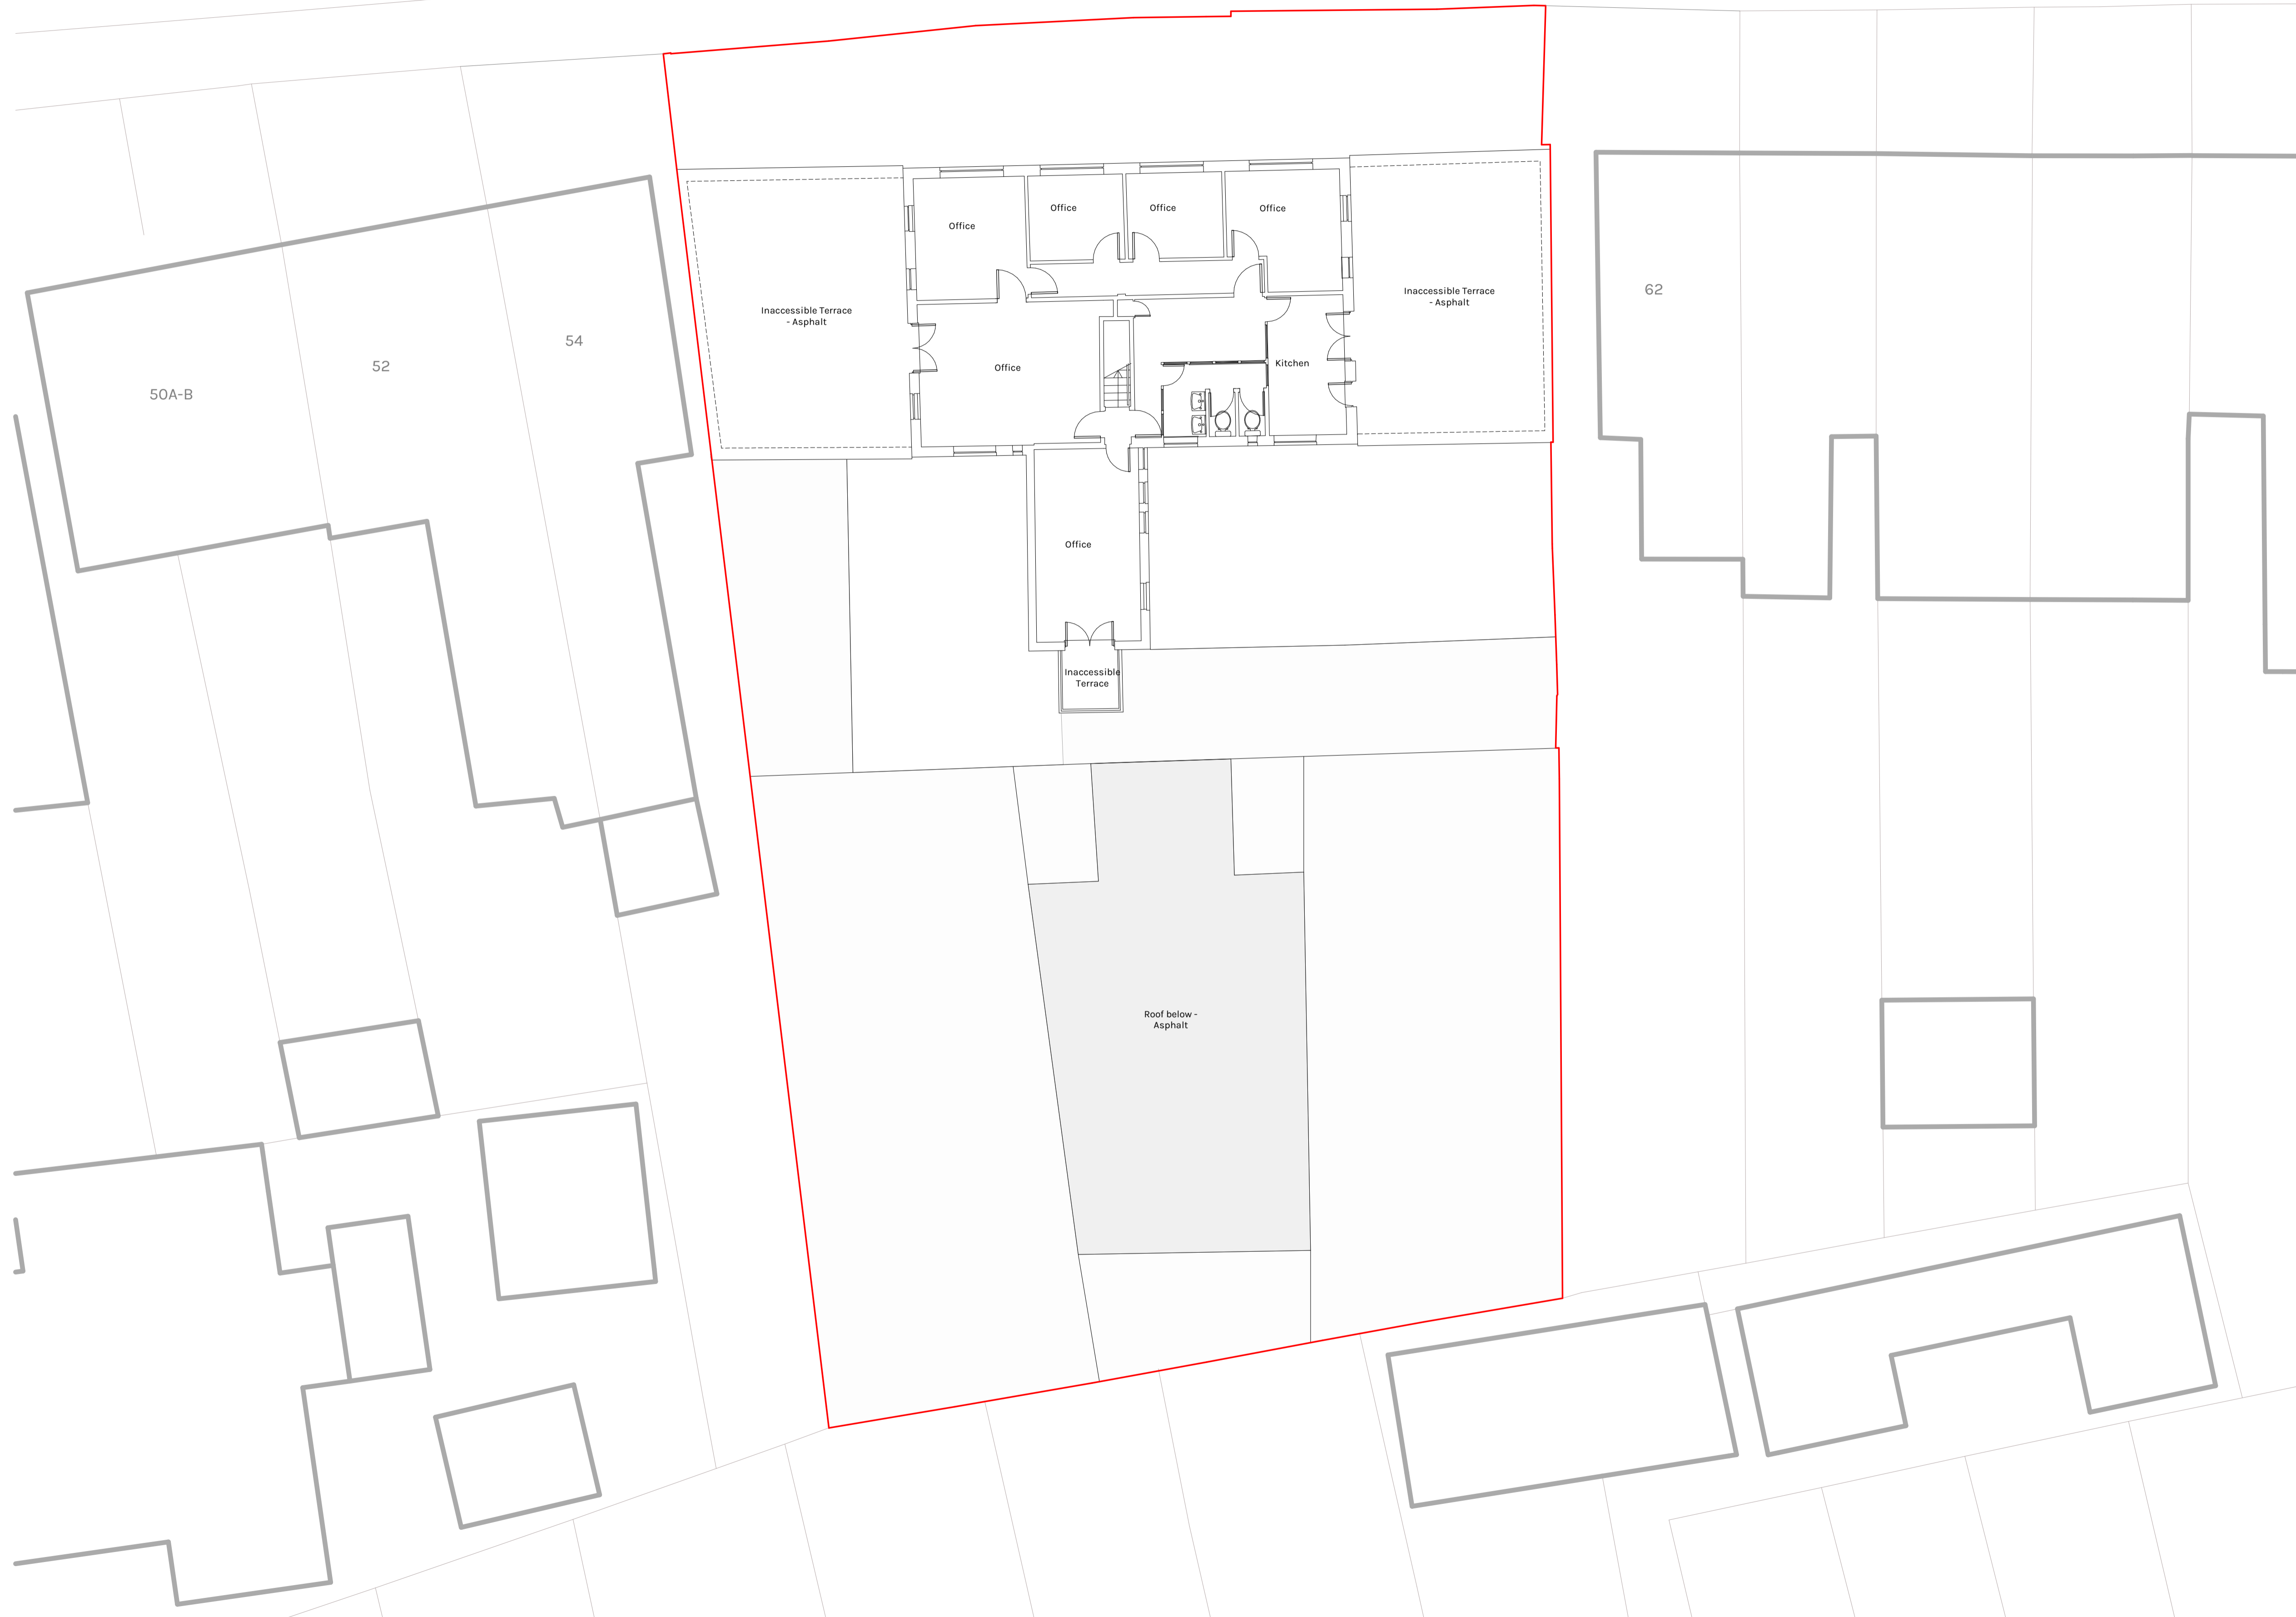

1 Existing Second Floor Plan
1:100

