

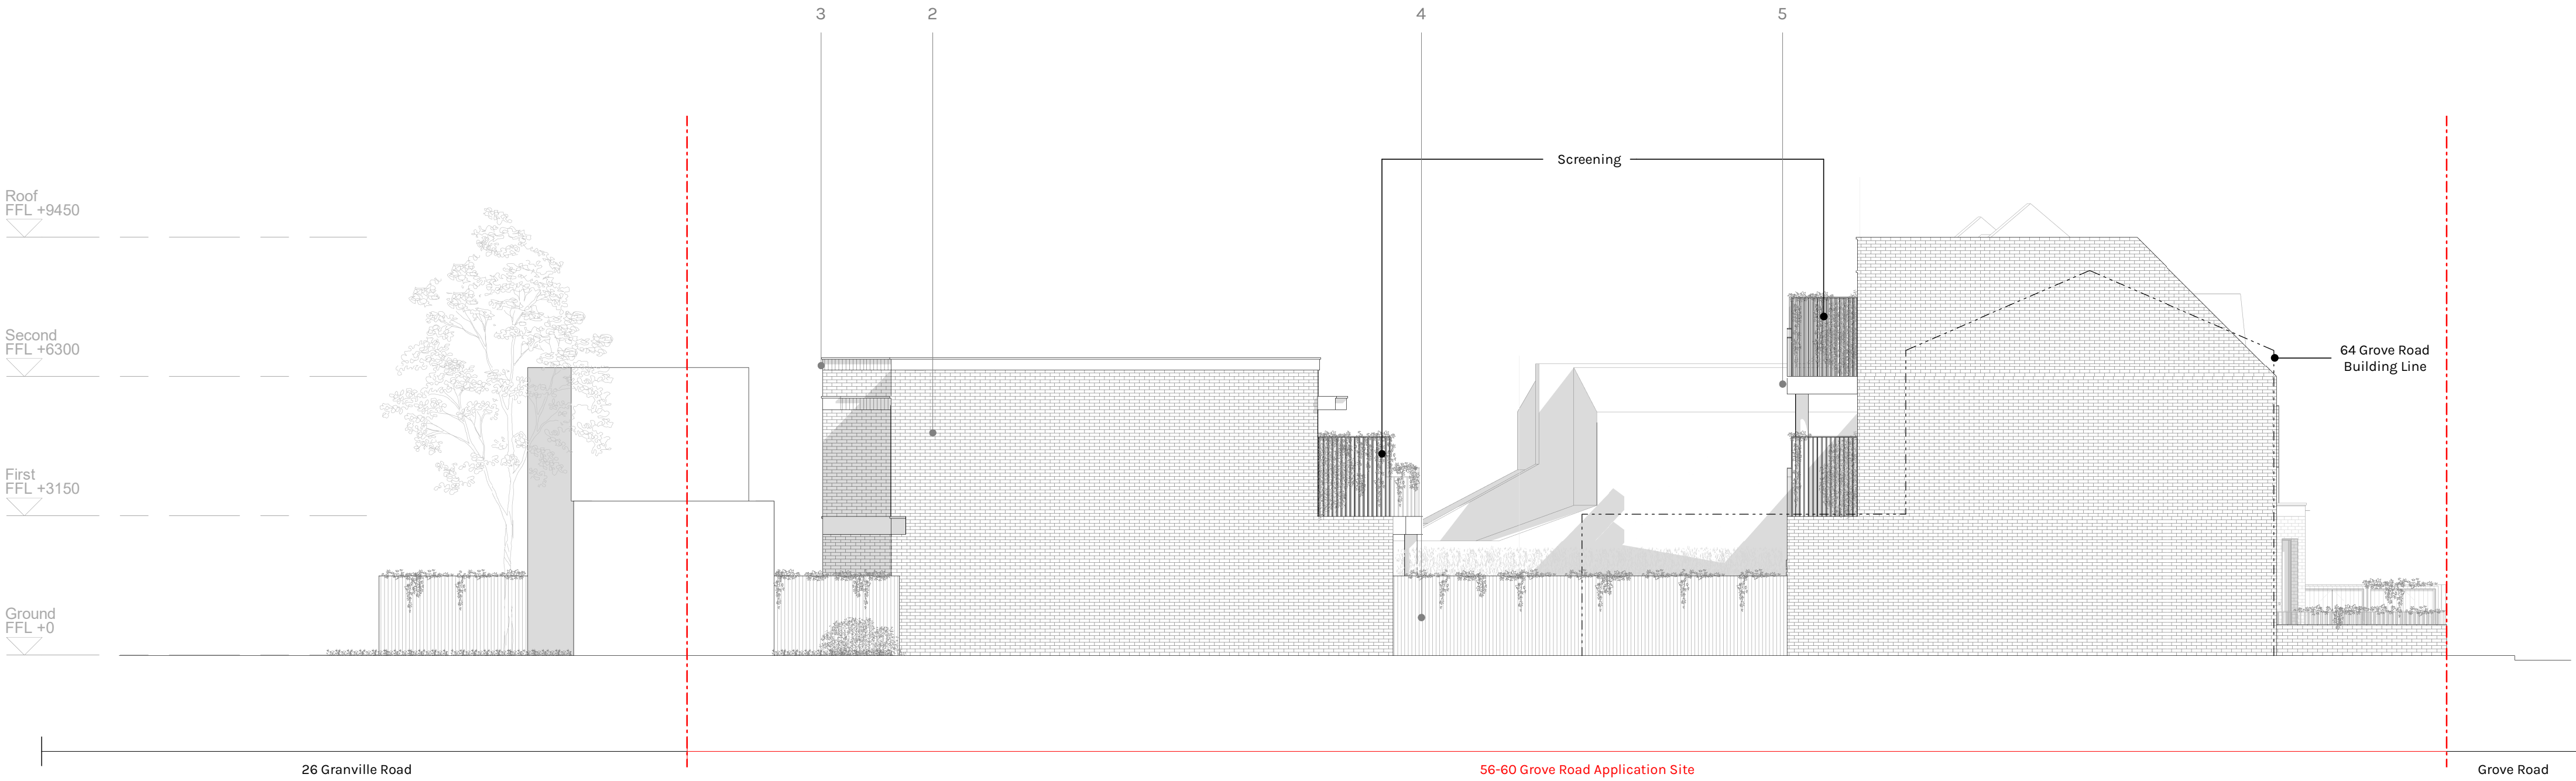


- MATERIAL KEY:
- 1. Slate tiled roof
  - 2. Brown standard brick
  - 3. Brown soldier course brick
  - 4. Slatted timber
  - 5. Off white precast

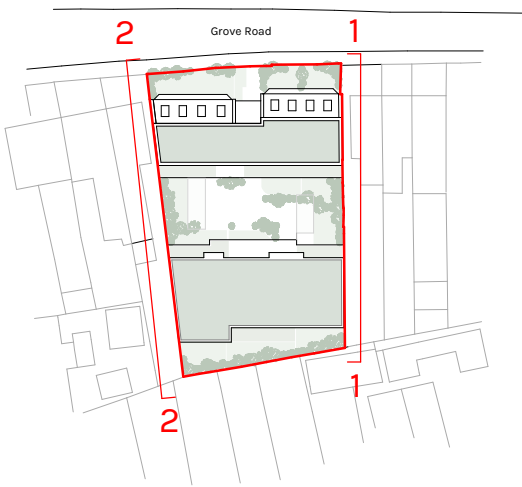

1 Proposed East Elevation  
1:100

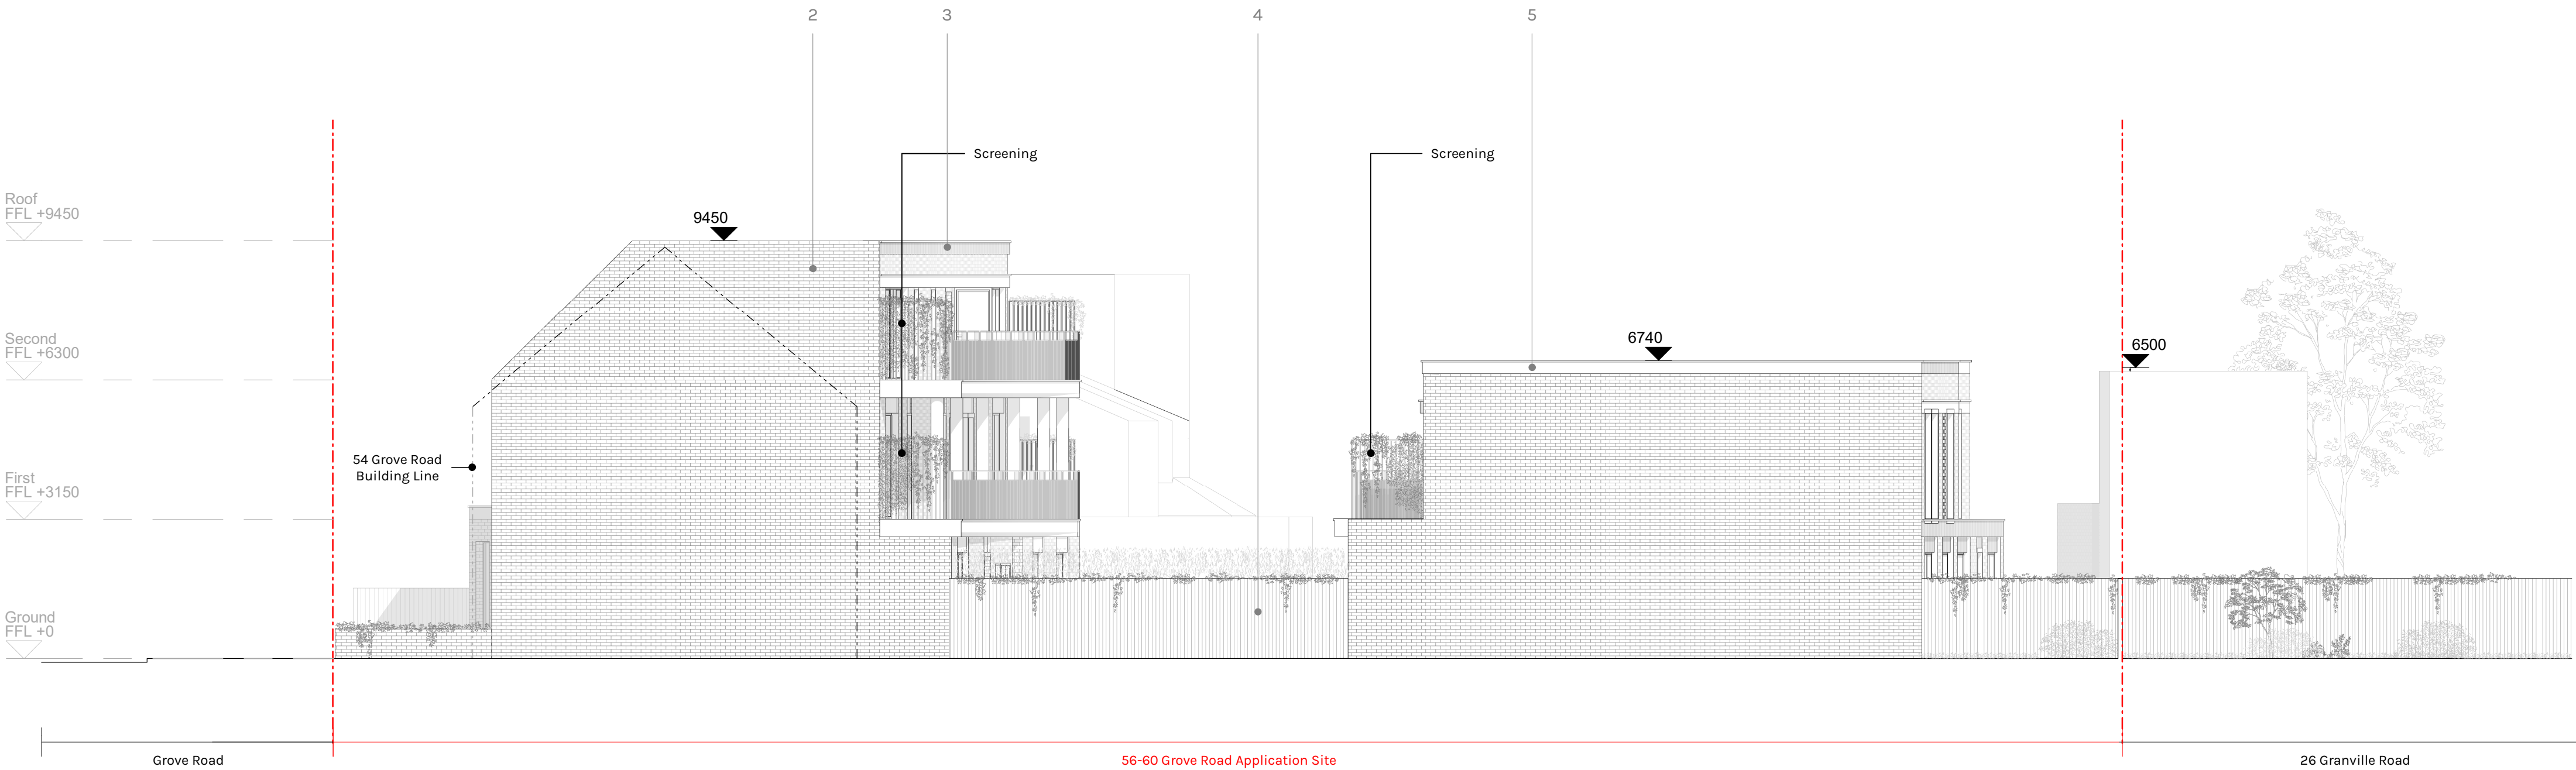

2 Proposed West Elevation  
1:100

# DFA

DOWEN FARMER ARCHITECTS

Unit 502, Level 6,  
Peckham Levels,  
95A Rye Ln,  
London  
SE15 4ST

T: 020 8058 7997  
W: [www.dowenfarmer.com](http://www.dowenfarmer.com)

## Project

Grove Road

## Project address

56-60 Grove Road  
London  
E17 9BN

## Client

VFund

## Sheet number

1142-DFA-XX-XX-DR-A-110302

## Sheet name

Proposed East and West Elevations

## Sheet scale

As indicated  
@ A1

## Date/time

21/02/2024

Rev	Description	Date	Issued	Checked
P01	Planning Issue	21/02/2024	LS	SM

## Project status

# Planning Issue

## GENERAL NOTES:

This drawing is not for construction and is for information purposes only. Contractor to provide detailed design and construction information. This drawing is to be read in conjunction with all relevant architects' and engineers' drawings and specifications. Drawings to be read in line with the approved inspectors plan check and all dimensions to be checked on site with any discrepancies reported to the architect.

OS information no accurate and not to be used for measurements.

Downen Farmer Architects Ltd is incorporated in England & Wales. Company registration number 10861309.

----- Application Boundary

Scale Bar: 1:100 @ A1 (Metres)

