


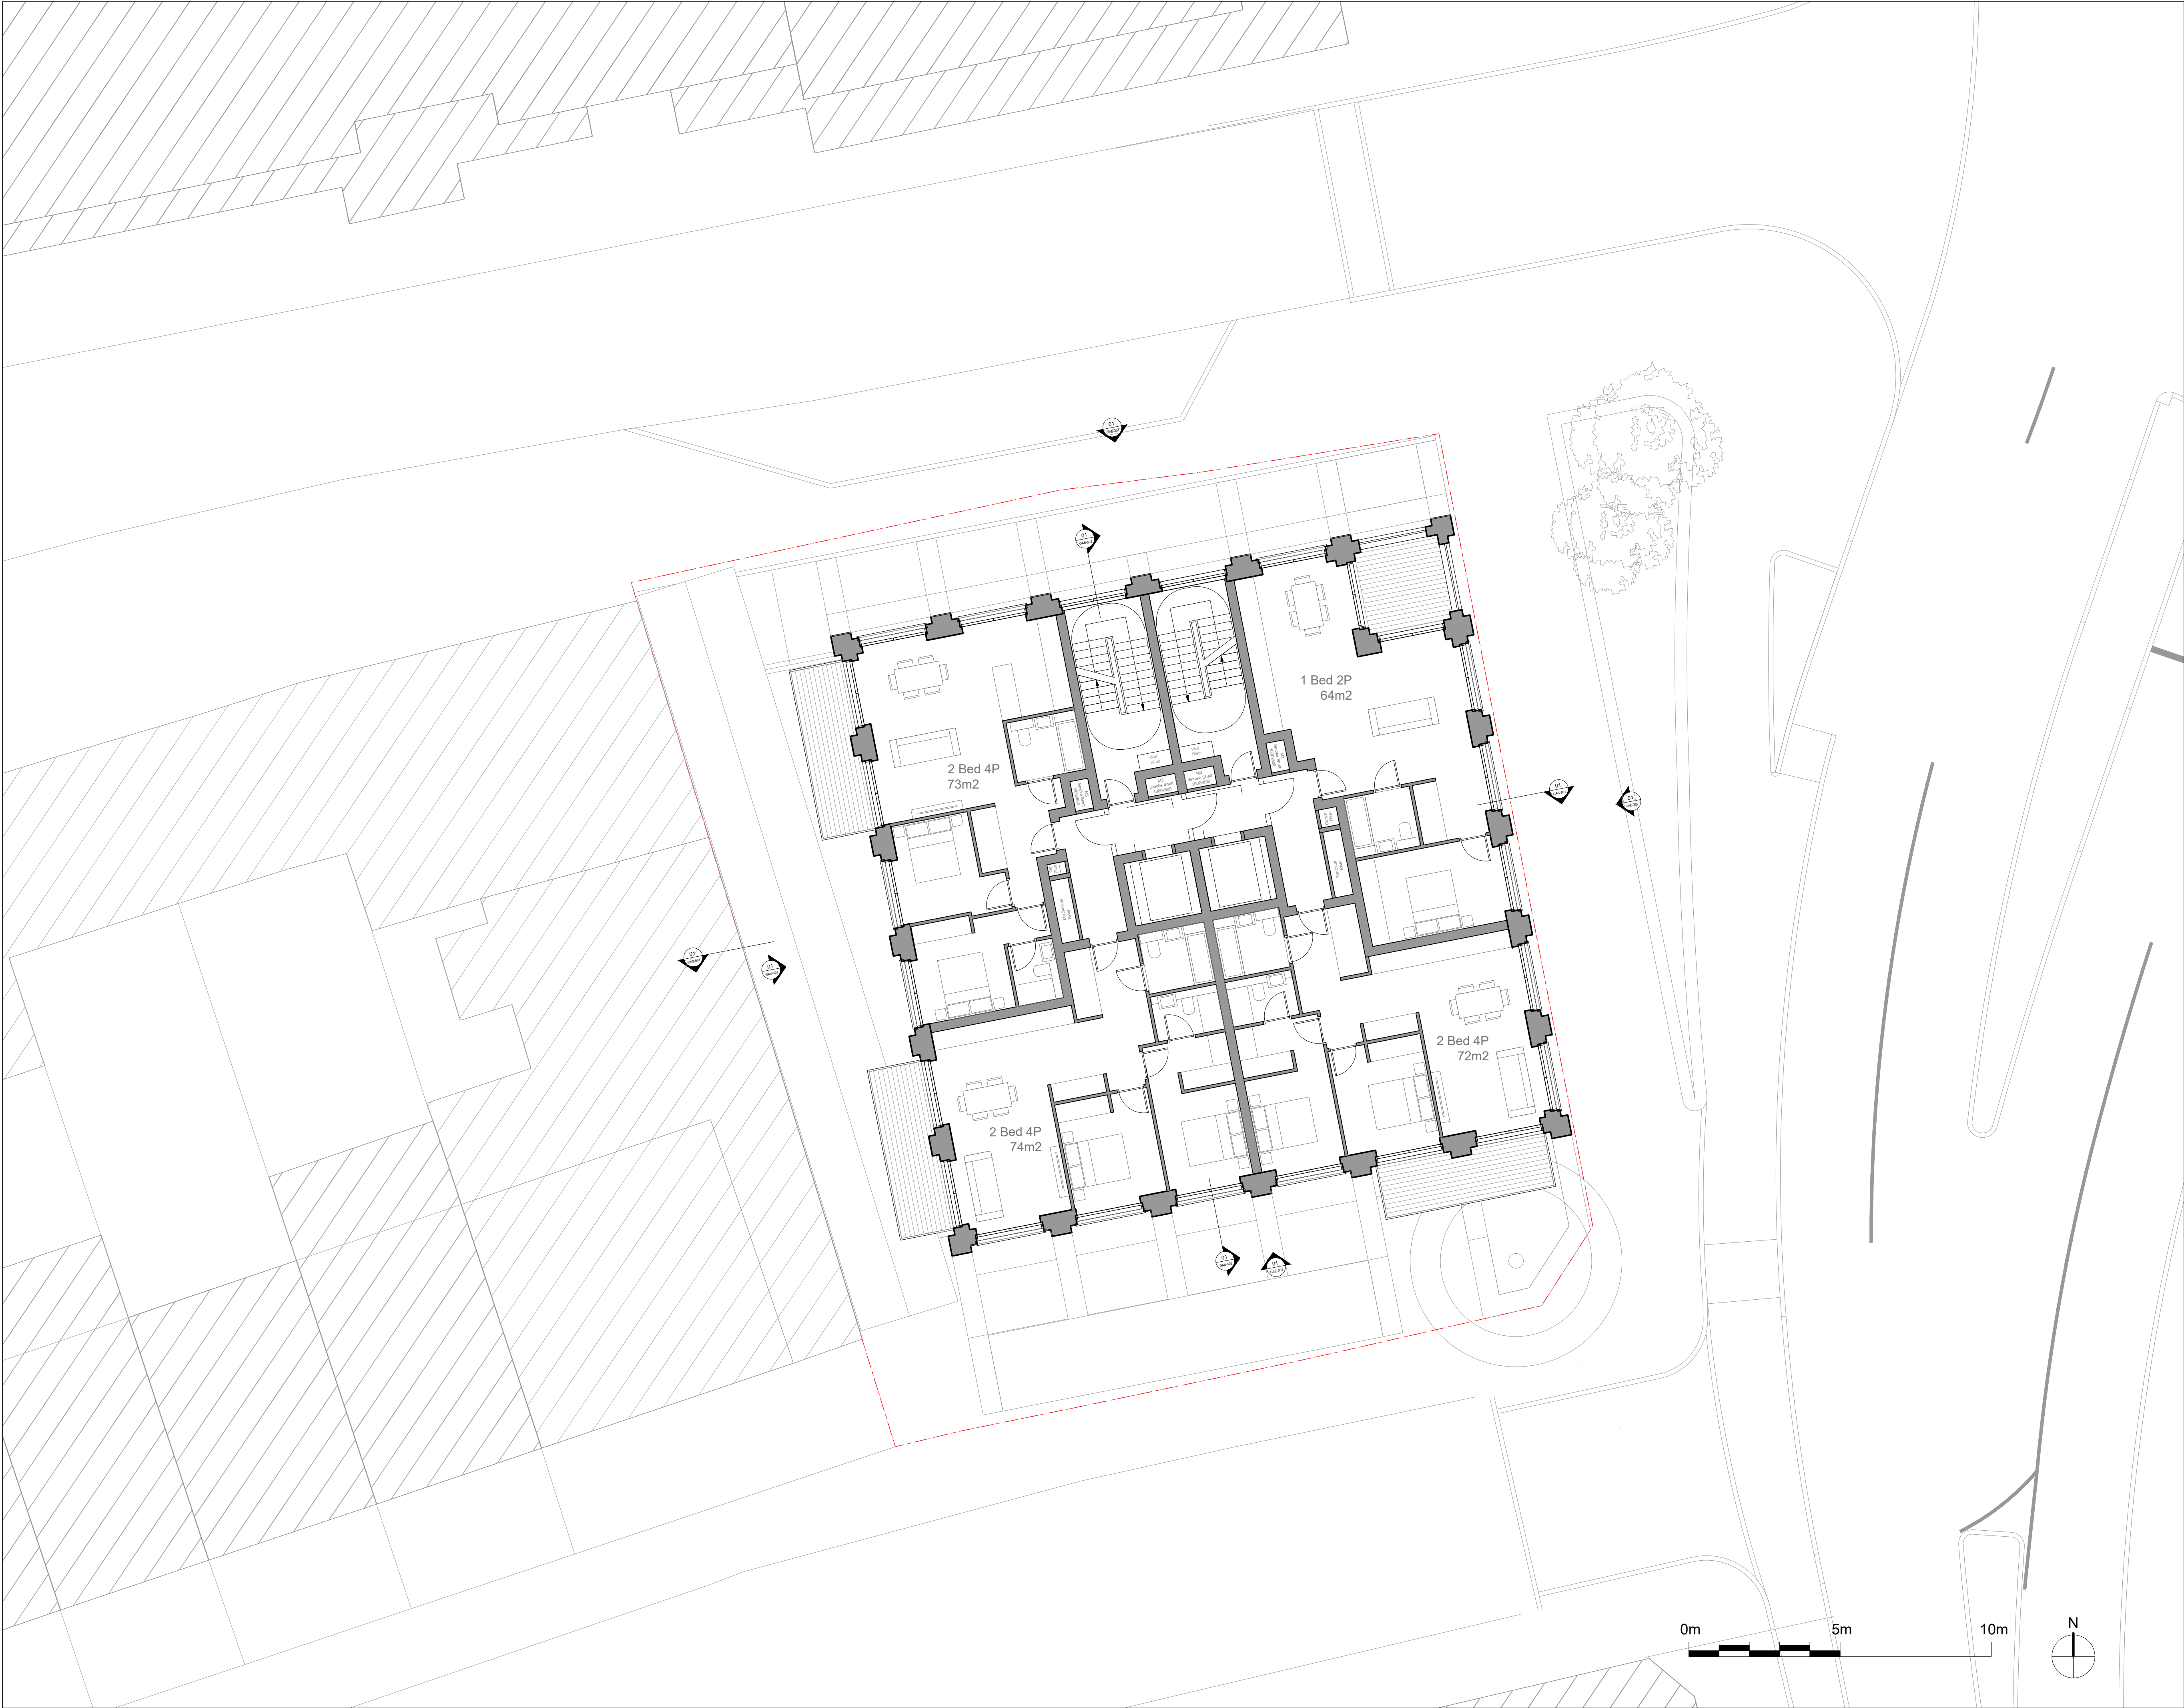

Do not scale

Safety, Health and Environmental Information

In addition to the hazards/risks normally associated with the types of work detailed on this drawing and noted in the Designer Risk Assessments and health and safety plan, note the following:

- It is assured that all works on this will be carried out by a competent Contractor working where appropriate, to be an approved method statement.
- Where applicable, significant residual risks are highlighted in the body of the drawing.

General Note

- All levels and dimensions are approximate, detailed site surveys must be carried out by Contractor before commencement on building works. All levels and dimensions to be confirmed on site.
- All existing drawing information is indicative and subject to the detailed site survey.
- For information only.
- Do not scale from this drawing.
- This drawing is copyrighted.

01	09.05.25	MM	HC	HC
00	17.07.24	JC	NM	HC
Issue	Date	By	Chkd	Appd

HAL Architects Ltd
The Building Society
55 Whitfield Street
London
W1T 4AH
Tel: +44(0)20 7850 2359
www.halarchitects.co.uk

Client
Providence Capital Securities

Job Title
278-284 Hoe Street

Drawing Title
Proposed Floor Plan, Levels 09 - 15

Scale at A1
1:100

Discipline
Architectural

Drawing Status
Planning

Job No	Drawing No	Issue
128	HAL-DR-A-GAP-109	01