




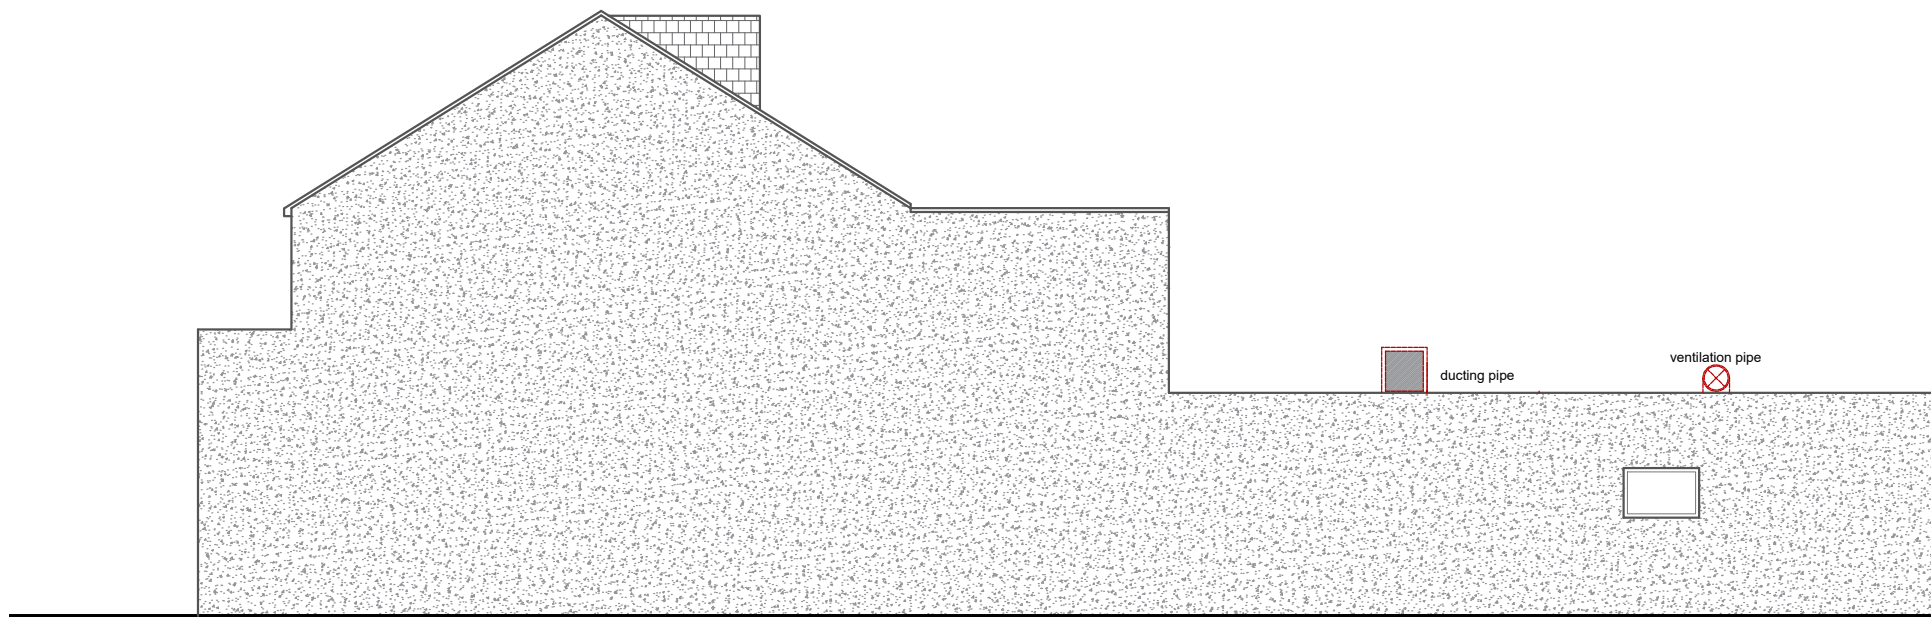

EXISTING FRONT ELEVATION

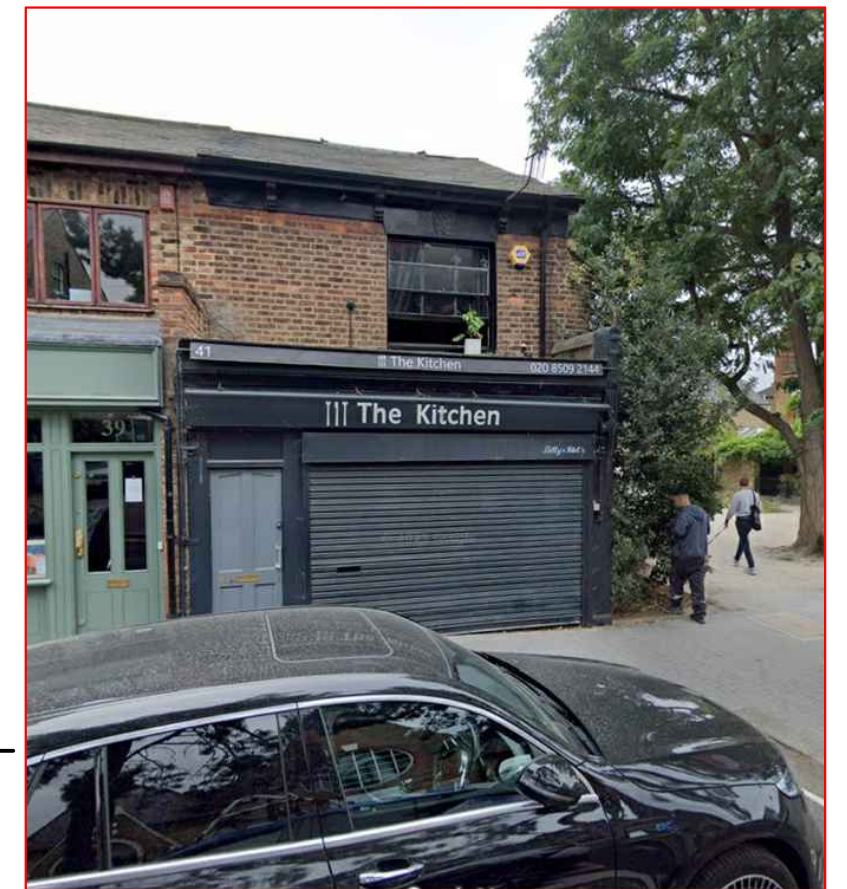

EXISTING SIDE ELEVATION

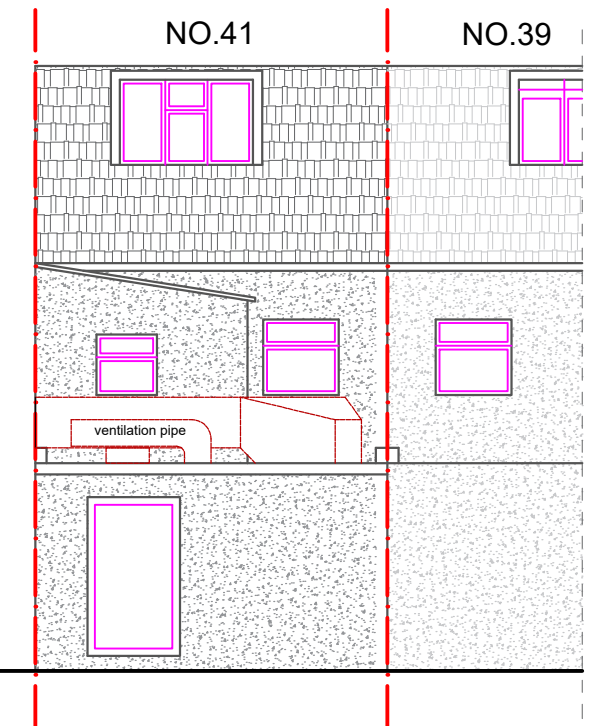

EXISTING REAR ELEVATION

**PLEASE NOTE**

1. All dimensions to be verified on site.
2. All dimensions are in millimeters.
3. No work shall commence until all approvals and agreements have been obtained. These include, Planning, Building Regulations, Water and party Wall.
4. The Copyright of this drawing belong to Phaaraspa Design Studio Ltd

Scale (@ A3) 1:100



Drawn By	ES
Checked By	ES

PROJECT STATUS

**PLANNING**

EXISTING

PROJECT

41 Orford Rd,  
London E17 9NL

SHEET

ELEVATIONS

DRAWING NUMBER

**P101**

REV

PHAARASPA DESIGN STUDIO LTD

Email: info@phaaraspa.co.uk

Phone: +44744585059



JOB No.

**WA-00**

DATE

22/05/2026