


PRINT SCALE CHECK SWIM SEGMENTS

ST. JOHNS ROAD

CLIFFORD ROAD

FOREST ROAD

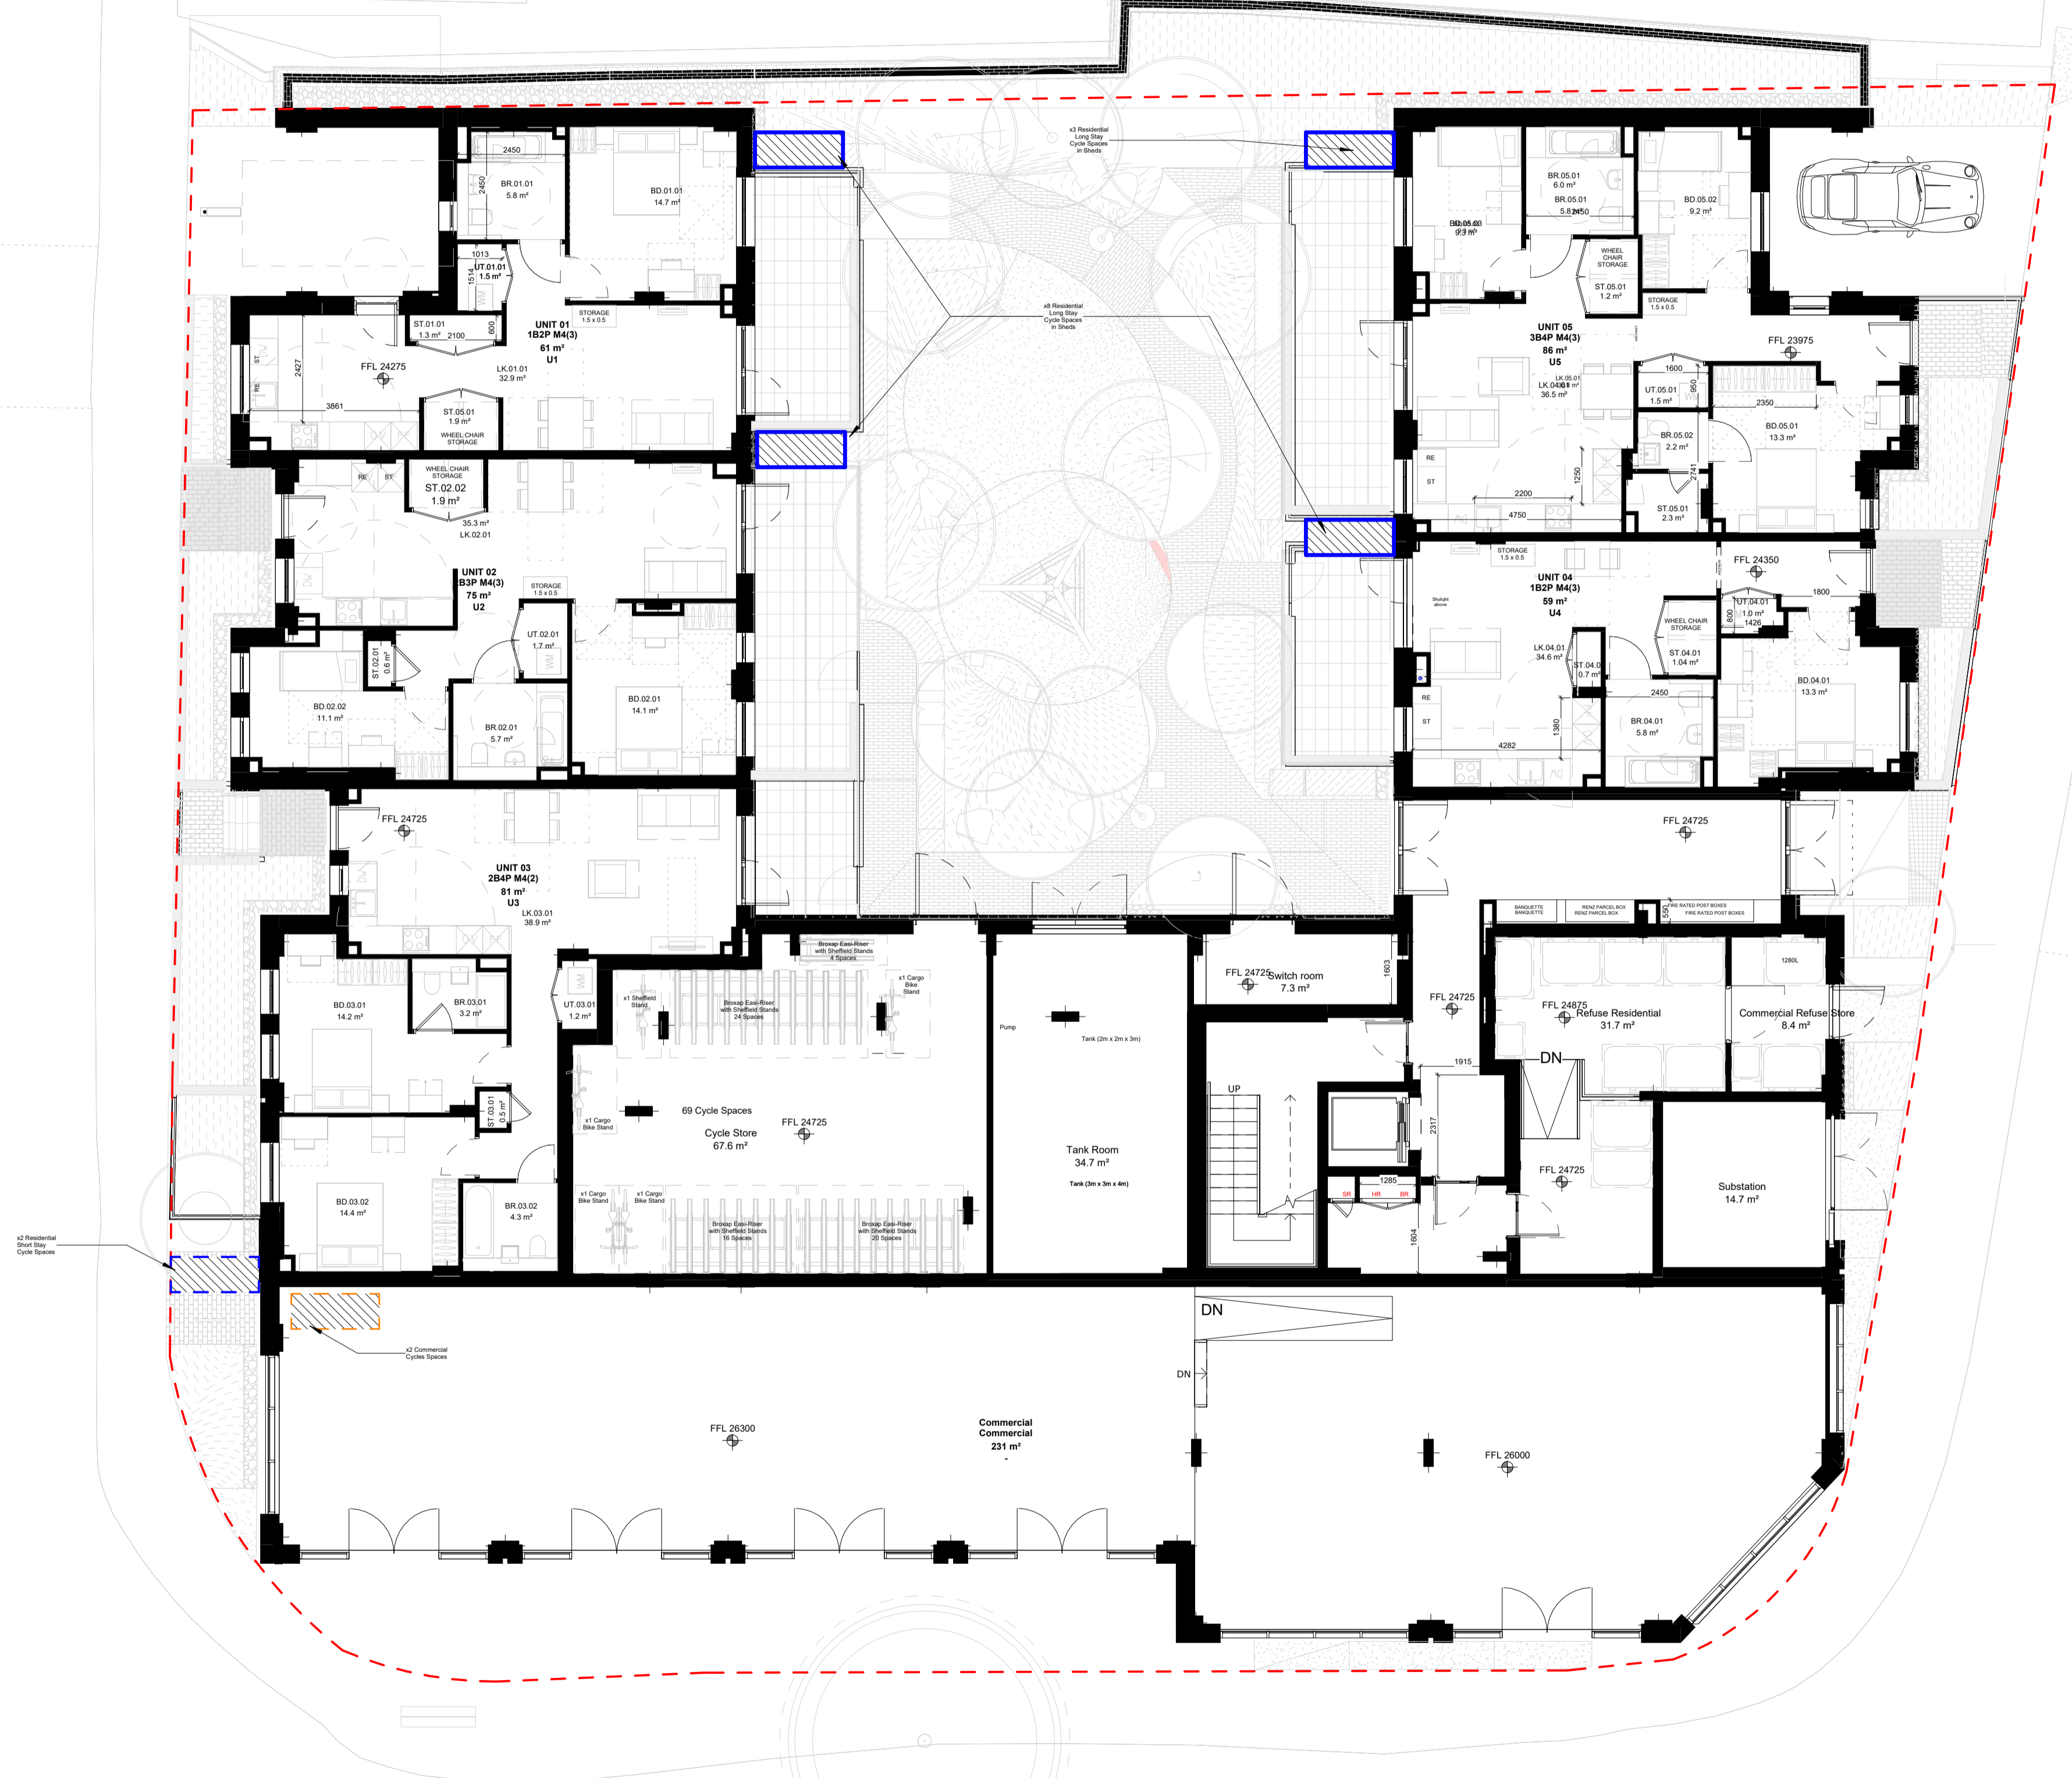

GENERAL NOTES

1. DO NOT SCALE - DIMENSIONS GOVERN.
2. ALL DIMENSIONS ARE IN MILLIMETERS UNLESS STATED OTHERWISE.
3. FARRELLS SHALL BE NOTIFIED OF ANY DISCREPANCIES IN WRITING.
4. REFER TO FARRELLS' DISCLAIMER AND CONDITIONS OF USE WHEN REFERRING TO INFORMATION ISSUED ELECTRONICALLY.
5. COPYRIGHT AND ALL MORAL RIGHTS IN THE INFORMATION REMAINS WITH FARRELLS.

DRAWING NOTES


NOTE

REV	DATE	DESCRIPTION
P04	05.06.2025	Planning Amendments
P03	18.05.2026	Planning Amendment
P02	18.02.2026	CA Plans For Information
P01	21/01/2026	Draft Planning Issue

FARRELLS
 44 (0)20 7258 34 33
 7 Hatton Street
 London NW8 8PL
 www.farrells.com

PROJECT
817-823 Forest Road

STAGE
04

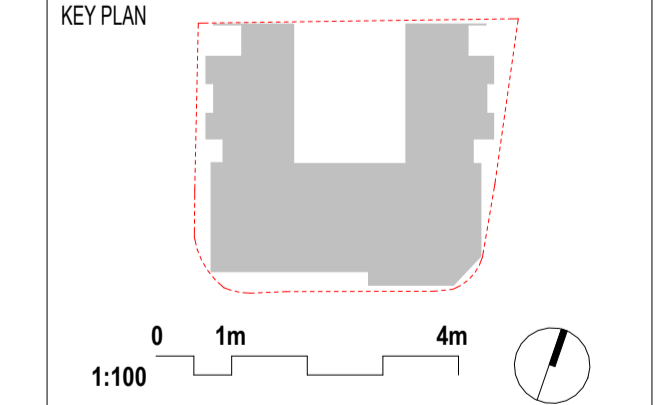

DRAWING TITLE
Proposed Ground Floor Plan

DRAWING INFORMATION
 SCALE: As indicated @ A1
 STATUS: FOR INFORMATION

DRAWN	NS	APPROVED	NS
CHECKED	NS	DATE	February 2026
STAGE	04	REVISION	P04

DRAWING REFERENCE
FOR001-FAR-PL-102