

Material

- 1 - Red / Pink Railings to Compliment Brickwork
- 2 - Red / Pink Running Bond Brickwork
- 3 - Pronounced Coping - Red / Pink (to match Solder Coursing)
- 4 - Metal Louvre
- 5 - Pale Red / Pink Soldier Course Banding (Flush)
- 6 - Window Frames / Doors (colour to match railings)
- 7 - Dark Red / Pink Curtain Walling
- 8 - Low Brick Garden Wall with 1.1m High Railing & Private Gate
- 9 - Pale Red / Pink Soldier Coursing Brick Band / Concrete / Render
- 10 - Red / Pink Brick Running Bond Brickwork (Recessed / Flush)
- 11 - Recessed Brick Panel - Red / Pink Running Bond Brickwork
- 12 - Red / Pink Metal Cladding
- 13 - Red / Pink Balcony Sperator to Compliment Brickwork



GENERAL NOTES

1. DO NOT SCALE – DIMENSIONS GOVERN.
2. ALL DIMENSIONS ARE IN MILLIMETERS UNLESS STATED OTHERWISE.
3. FARRELLS SHALL BE NOTIFIED OF ANY DISCREPANCIES IN WRITING.
4. REFER TO FARRELLS' DISCLAIMER AND CONDITIONS OF USE WHEN REFERRING TO INFORMATION ISSUED ELECTRONICALLY. COPYRIGHT AND ALL MORAL RIGHTS IN THE INFORMATION REMAINS WITH FARRELLS.


DRAWING NOTES

REV	DATE	DESCRIPTION
P03	05.06.2025	Planning Amendments
P02	18.02.2026	GA Plans For Information
P01	21/01/2026	Draft Planning Issue

PROJECT
817-823 Forest Road

FARRELLS

+44 (0)20 7258 34 33 7 Hatton Street London NW8 8PL www.farrells.com

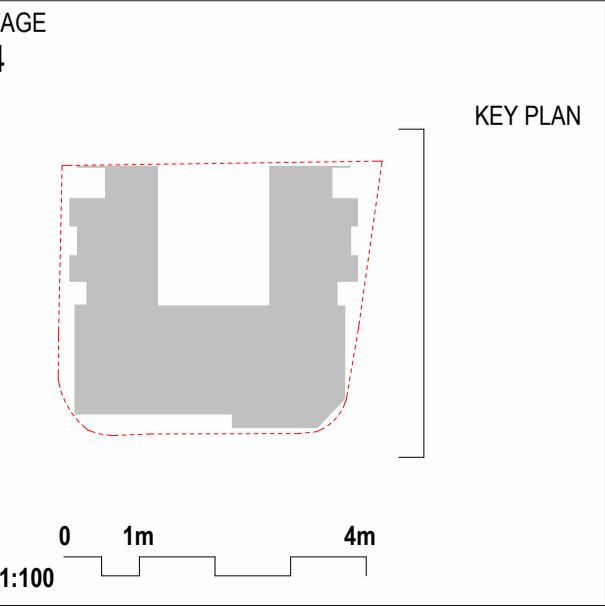

DRAWING TITLE
Proposed East Elevation

DRAWING INFORMATION
SCALE As indicated @ A1

DRAWN	JK	APPROVED	
CHECKED	ET	DATE	February 2026
STAGE	04	REVISION	P03

DRAWING REFERENCE
1109-DFA-PL-111

PRINT SCALE CHECK: 50MM SEGMENTS

© FARRELLS 2026