



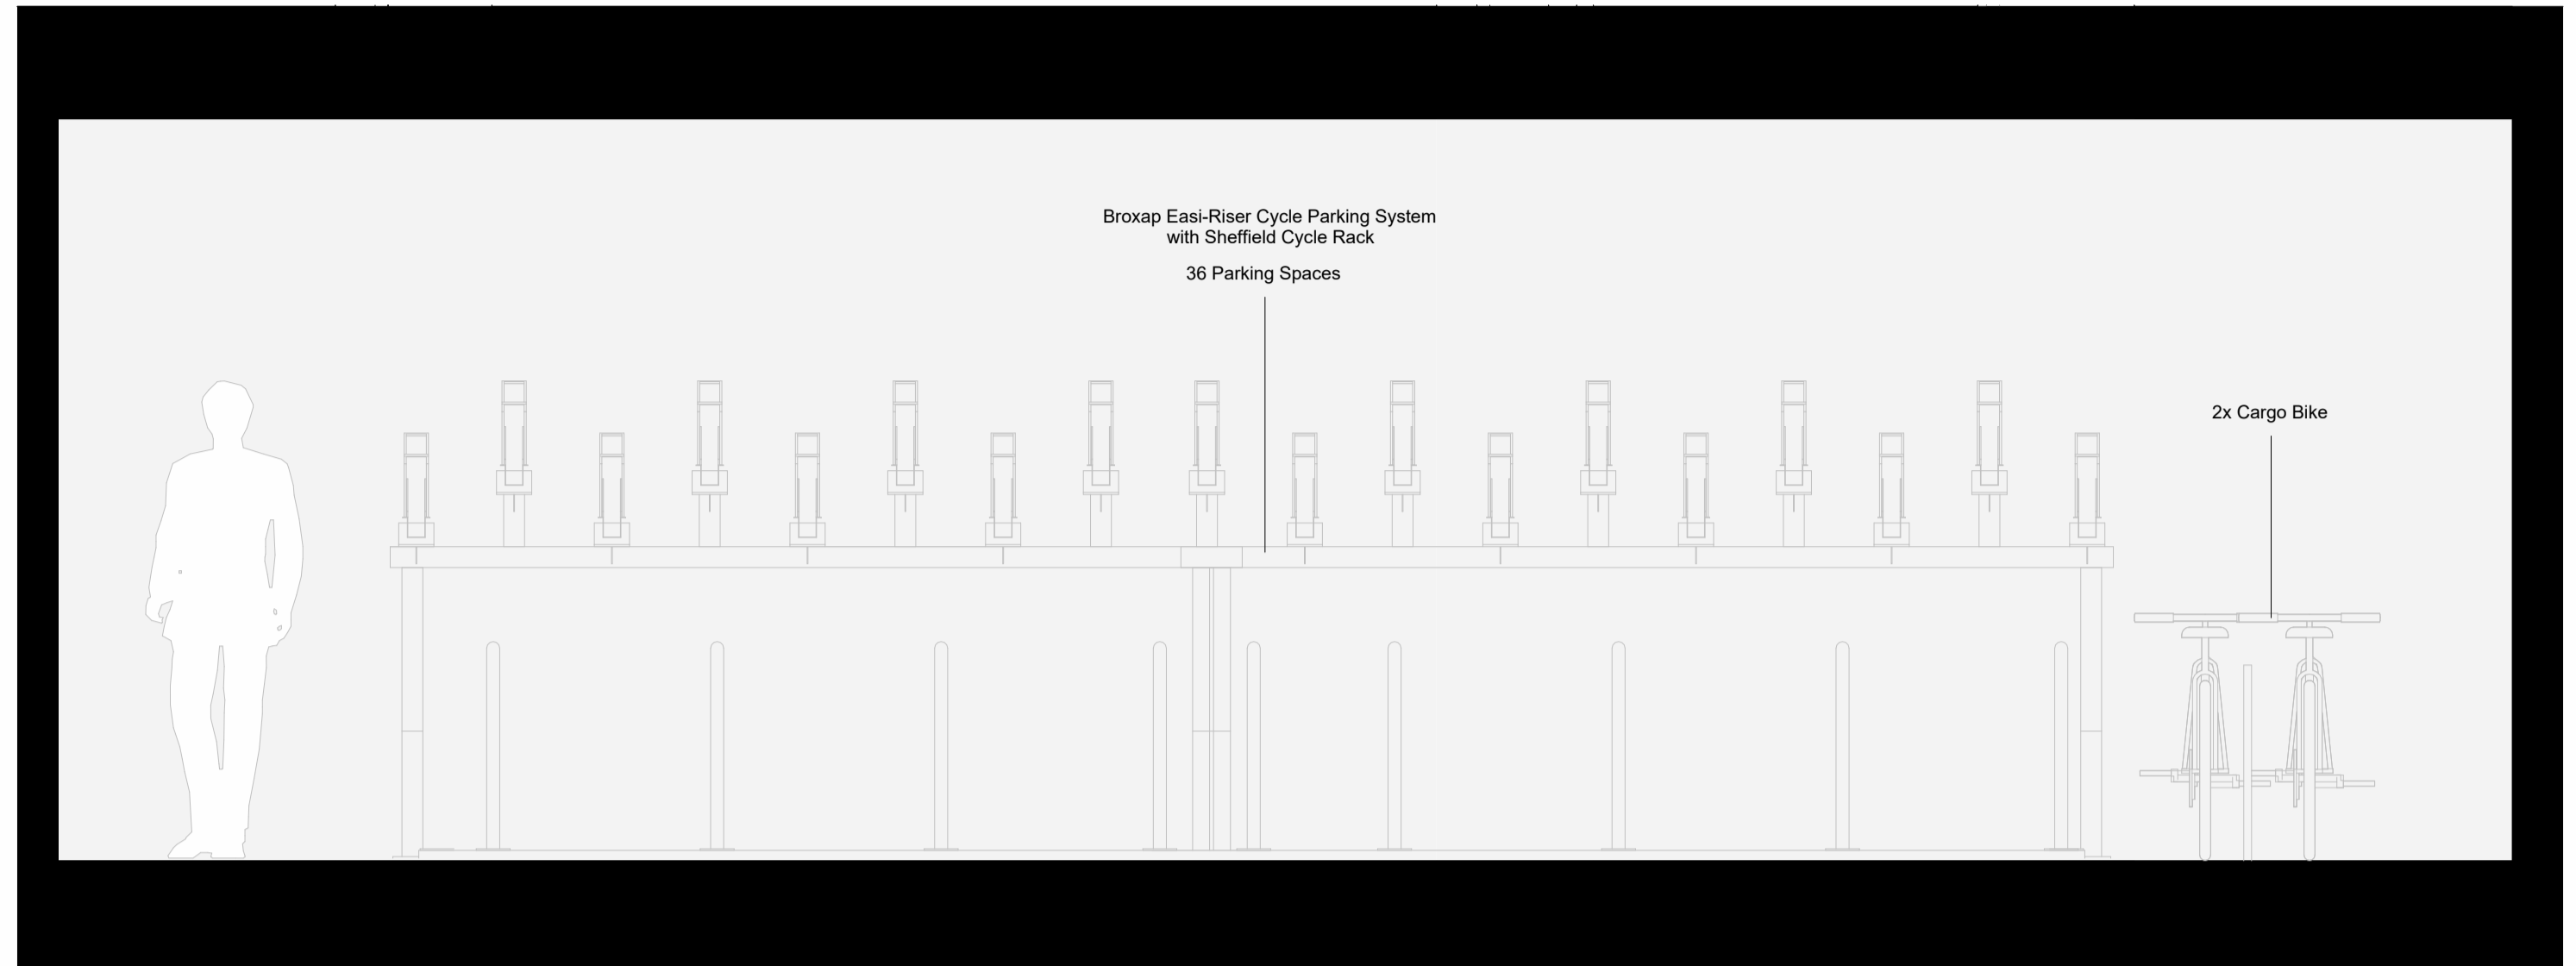


2 Cycle Store Section A-A
SCALE 1:25



3 Cycle Store Section B-B
SCALE 1:25

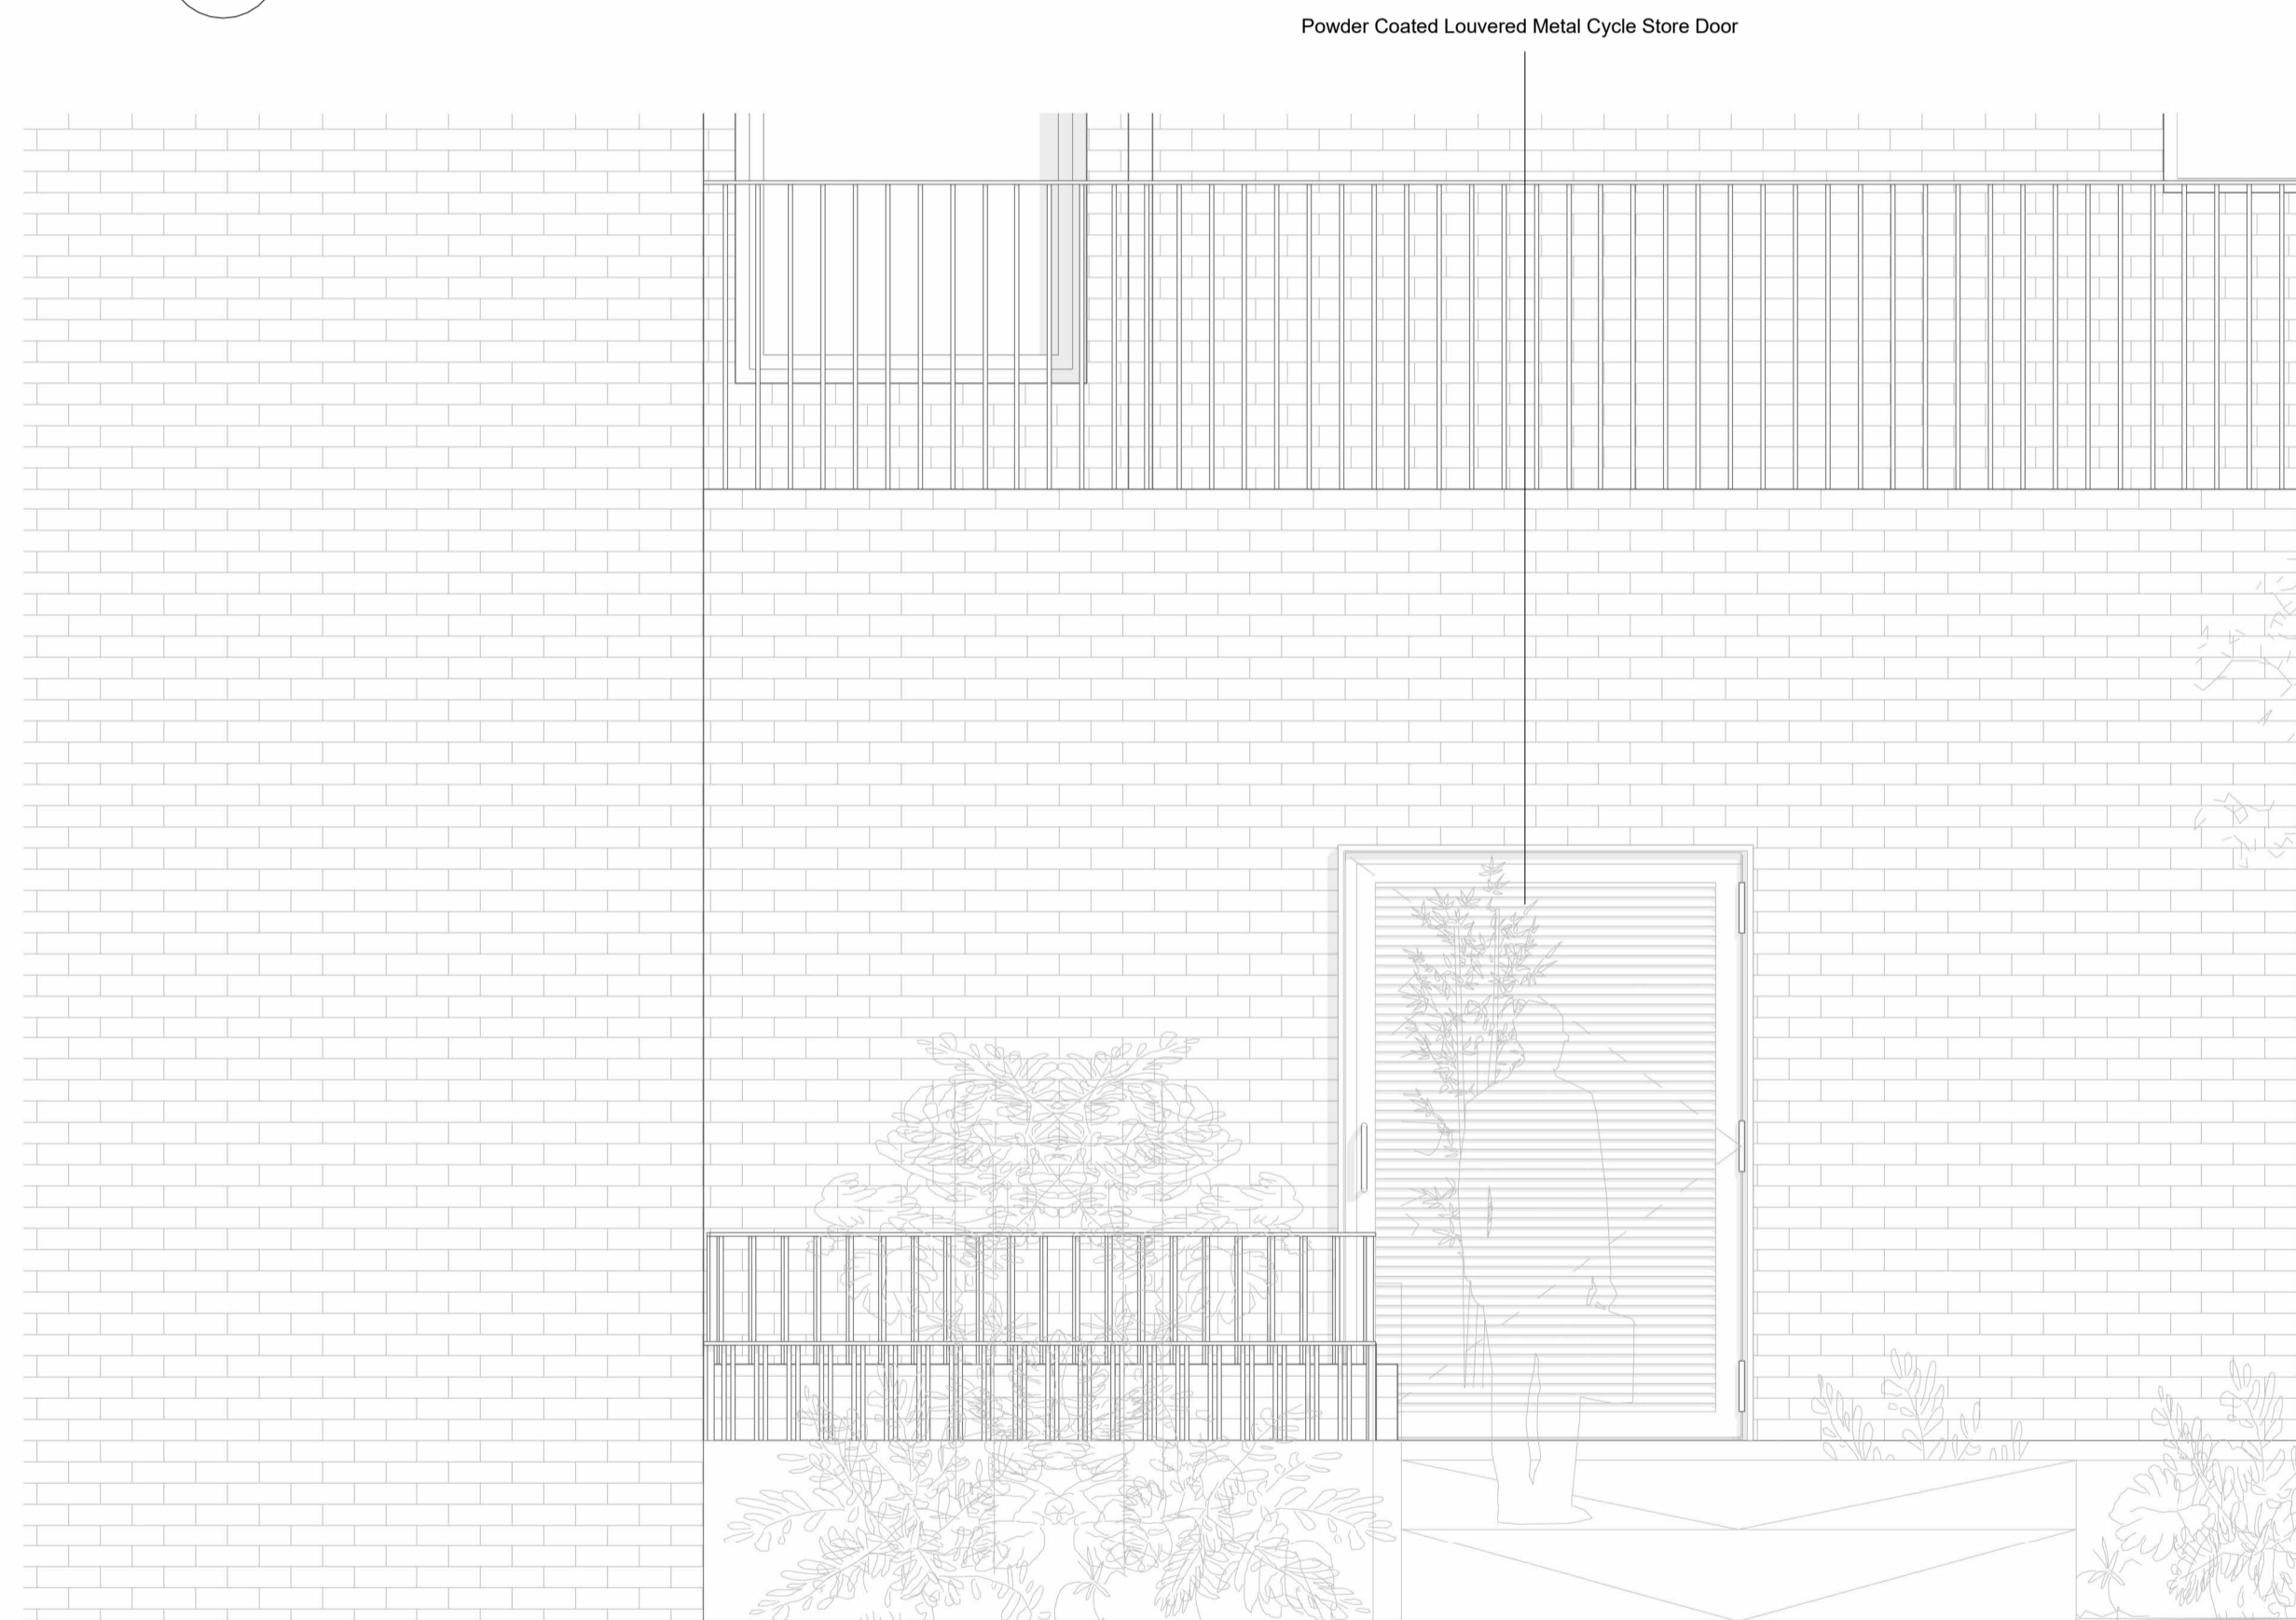

4 Cycle Store North Elevation
SCALE 1:25

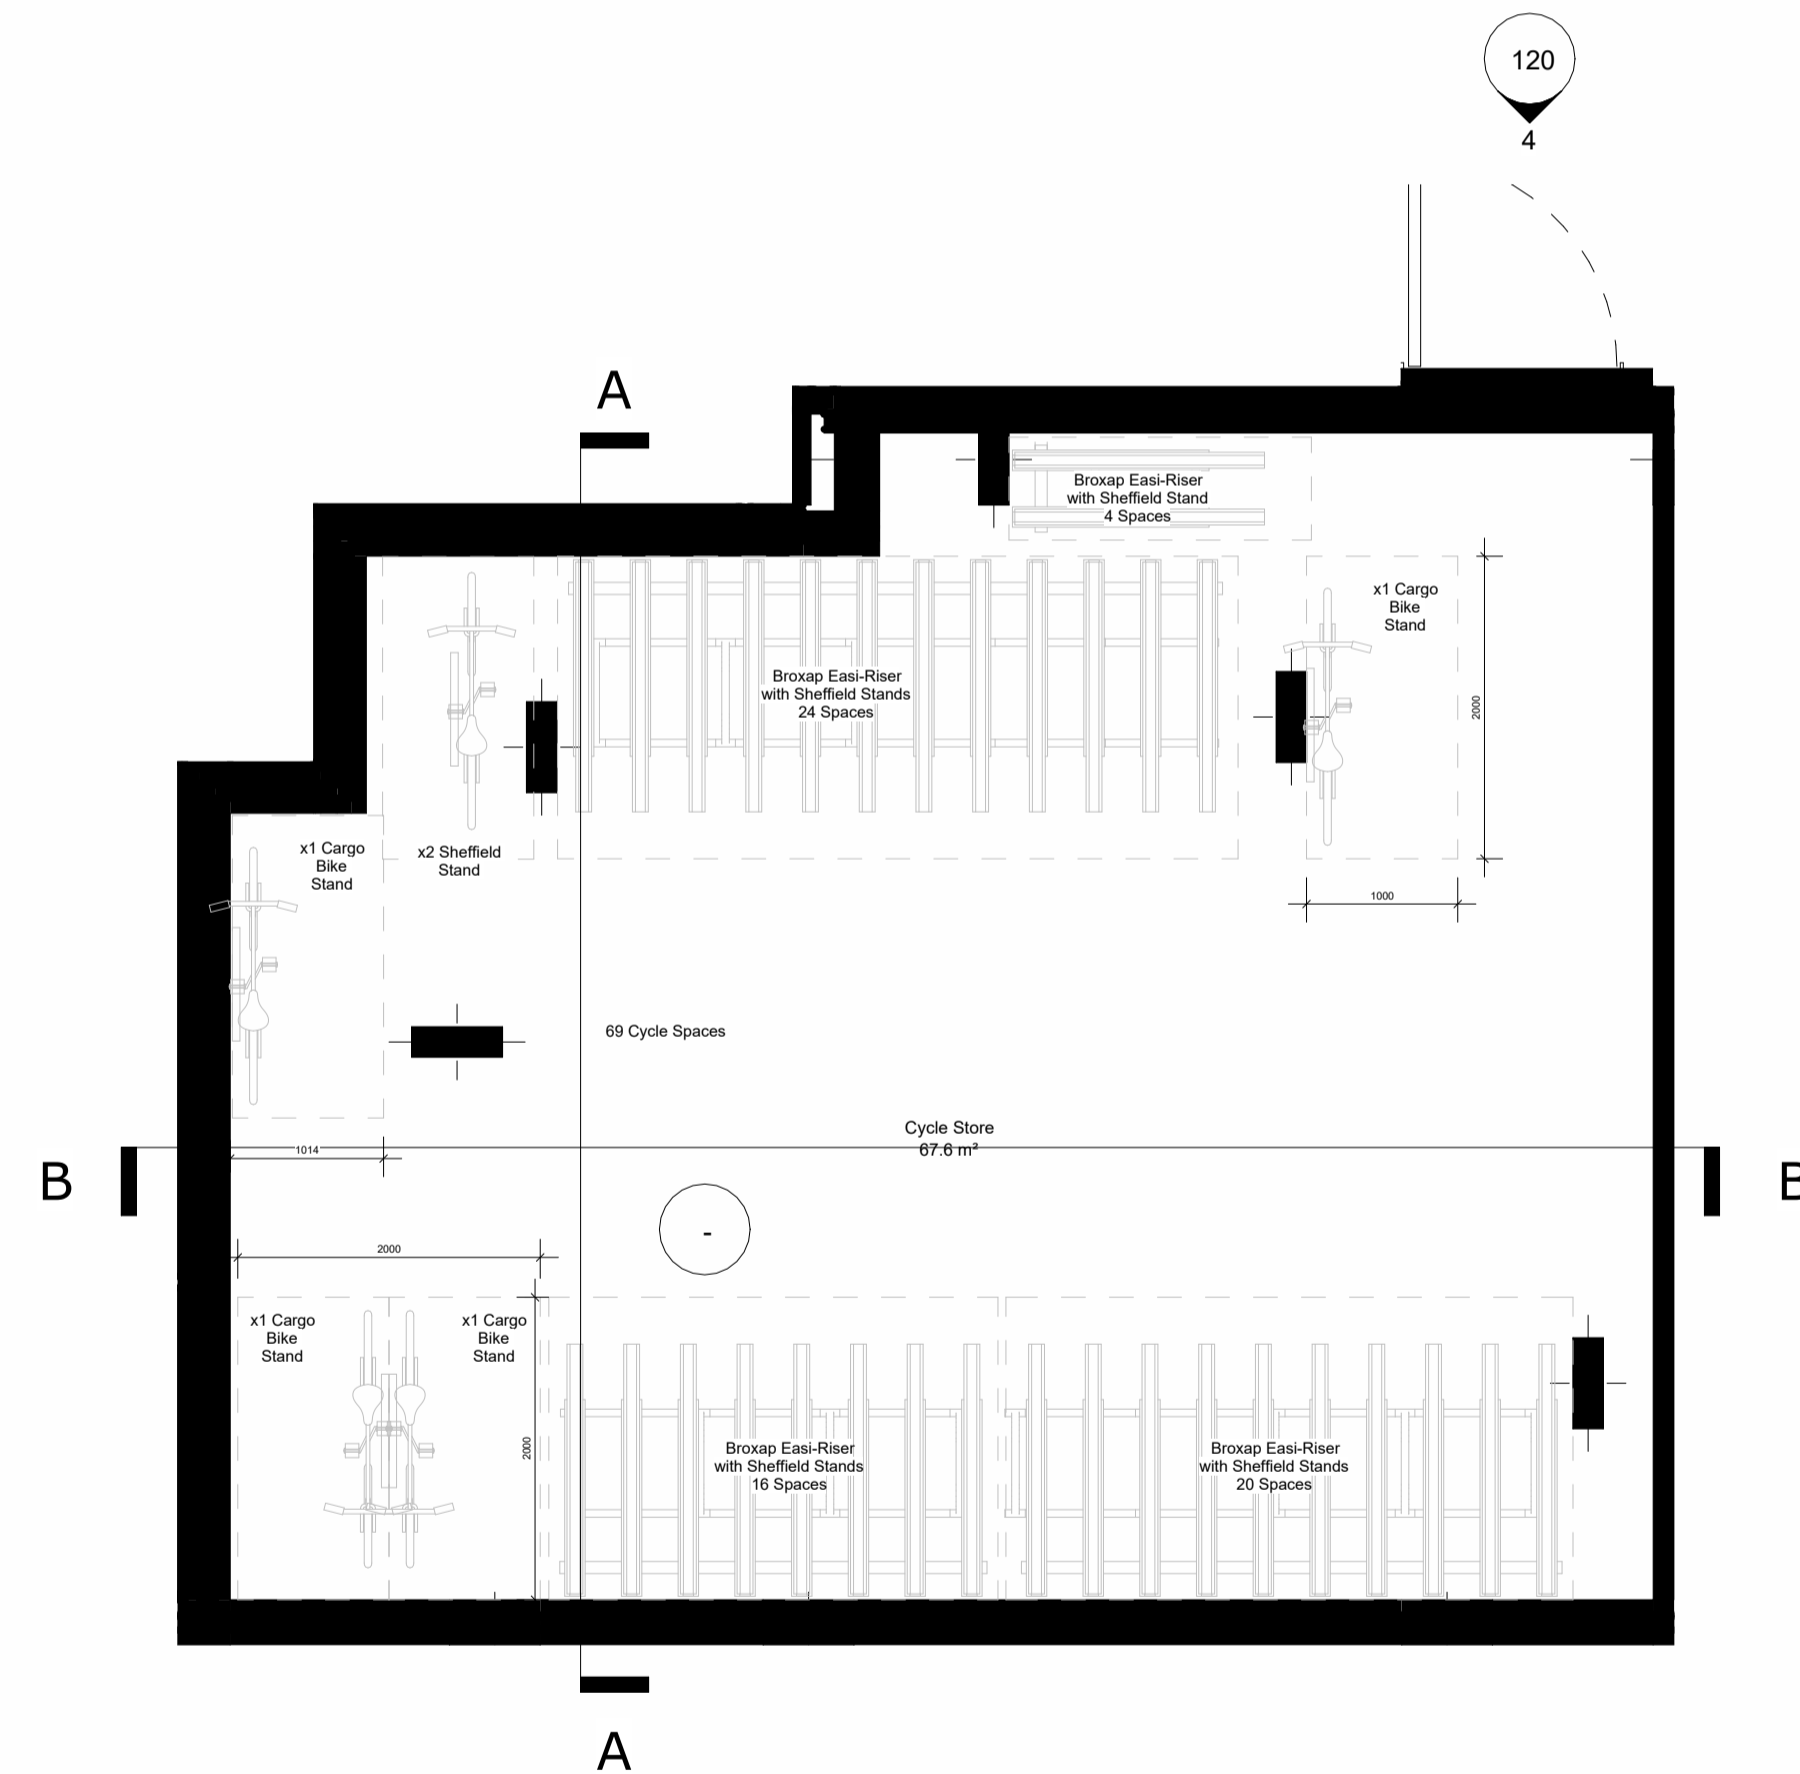

1 Cycle Store Plan
SCALE 1:50

GENERAL NOTES
 1. DO NOT SCALE - DIMENSIONS GOVERN.
 2. ALL DIMENSIONS ARE IN MILLIMETERS UNLESS STATED OTHERWISE.
 3. FARRELLS SHALL BE NOTIFIED OF ANY DISCREPANCIES IN WRITING.
 4. REFER TO FARRELLS' DISCLAIMER AND CONDITIONS OF USE WHEN REFERRING TO INFORMATION ISSUED ELECTRONICALLY. COPYRIGHT AND ALL MORAL RIGHTS IN THE INFORMATION REMAINS WITH FARRELLS.

DRAWING NOTES


PROJECT
 817-823 Forest Road

REV	DATE	DESCRIPTION
P03	05.06.2025	Planning Amendments
P02	18.02.2026	GA Plans For Information
P01	21/01/2026	Draft Planning Issue

FARRELLS

+44 (0)20 7258 34 33 7 Hatton Street London NW8 8PL www.farrells.com

STAGE
 04

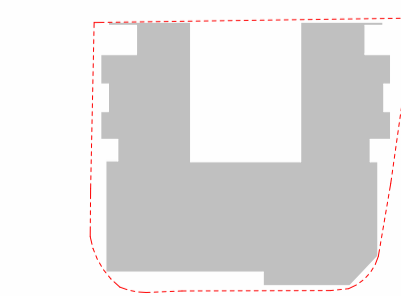

0 250 500 750 1000
 1:25

DRAWING TITLE
 Proposed Cycle Store

DRAWING INFORMATION
 SCALE
 As indicated @ A1

DRAWN	JK	APPROVED
CHECKED	ET	DATE
STAGE	04	REVISION
		P03

DRAWING REFERENCE
 1109-DFA-PL-120