

# 176 Wood Street

L O N D O N  
E 1 7 3 H X

F.C RE Ltd  
61 Warneford Street,  
London,  
E9 7NG

Architect  
Paolo Cossu Architects  
25 Hatton Garden  
London  
EC1N 8BQ


#### GENERAL NOTES

ALL DIMENSIONS TO BE CHECKED ON SITE  
DISCREPANCIES TO BE REPORTED  
IMMEDIATELY TO THE ARCHITECT

FOR STRUCTURAL DIMENSIONS AND  
SETTING OUT SEE STRUCTURAL ENGINEERS  
DRAWINGS


ALL INFORMATION SUBJECT TO STATUTORY  
APPROVALS BEING OBTAINED

INFORMATION NOT TO BE USED OTHER  
THAN AS DEFINED BY THE DRAWING STATUS

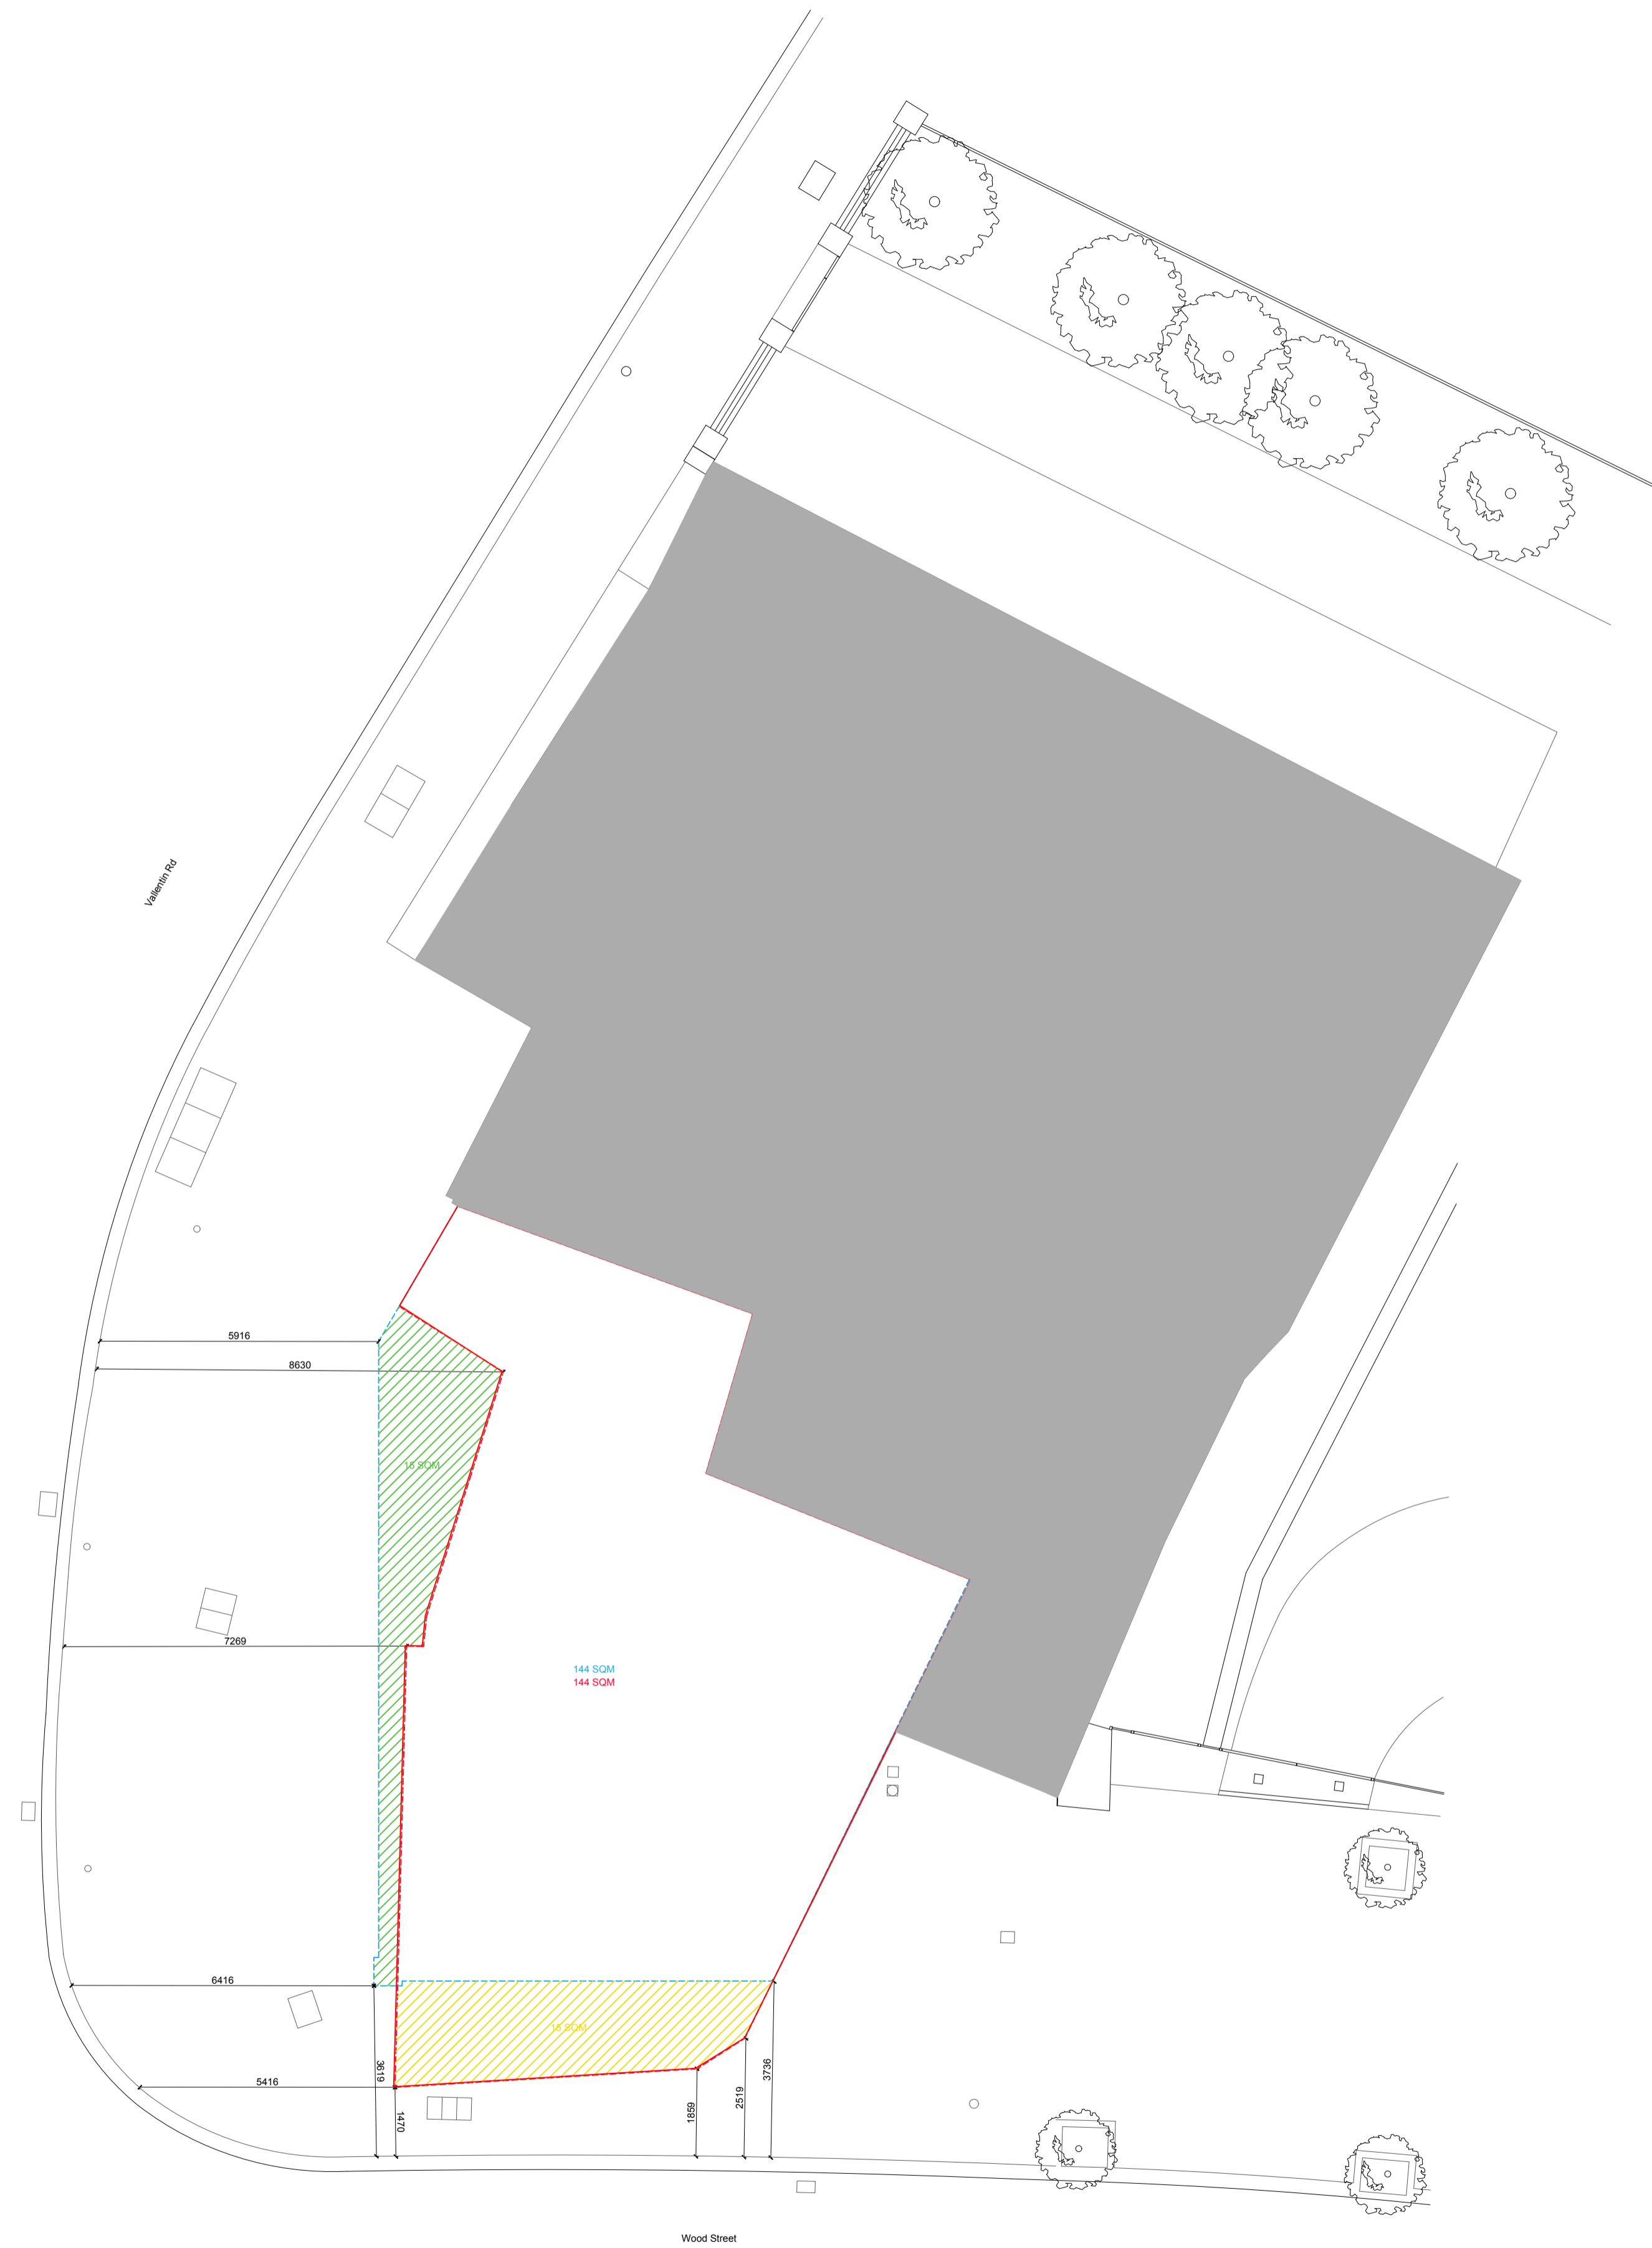

1 SITE PLAN  
Scale 1:100

- Existing Site Boundary
- Proposed Site Boundary
- Area to be given back to Highway Authority
- Area to be taken from Highway Authority

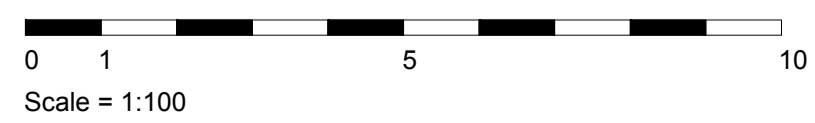

Issue	Description	Drawn	Checked	Date
-	Information	JB	PC	05.11.25

Project	079
Scale	1:100
Format	841 x 594 (ISO A1)
Drawing title	

## Site Plan

Drawing number

**1.079.100**