

**176 Wood  
Street  
L O N D O N  
E 1 7 3 H X**

F.C RE Ltd  
61 Warneford Street,  
London,  
E9 7NG

Architect  
Paolo Cossu Architects  
25 Hatton Garden  
London  
EC1N 8BQ


**GENERAL NOTES**

ALL DIMENSIONS TO BE CHECKED ON SITE  
DISCREPANCIES TO BE REPORTED  
IMMEDIATELY TO THE ARCHITECT

FOR STRUCTURAL DIMENSIONS AND  
SETTING OUT SEE STRUCTURAL ENGINEERS  
DRAWINGS

ALL INFORMATION SUBJECT TO STATUTORY  
APPROVALS BEING OBTAINED

INFORMATION NOT TO BE USED OTHER  
THAN AS DEFINED BY THE DRAWING STATUS

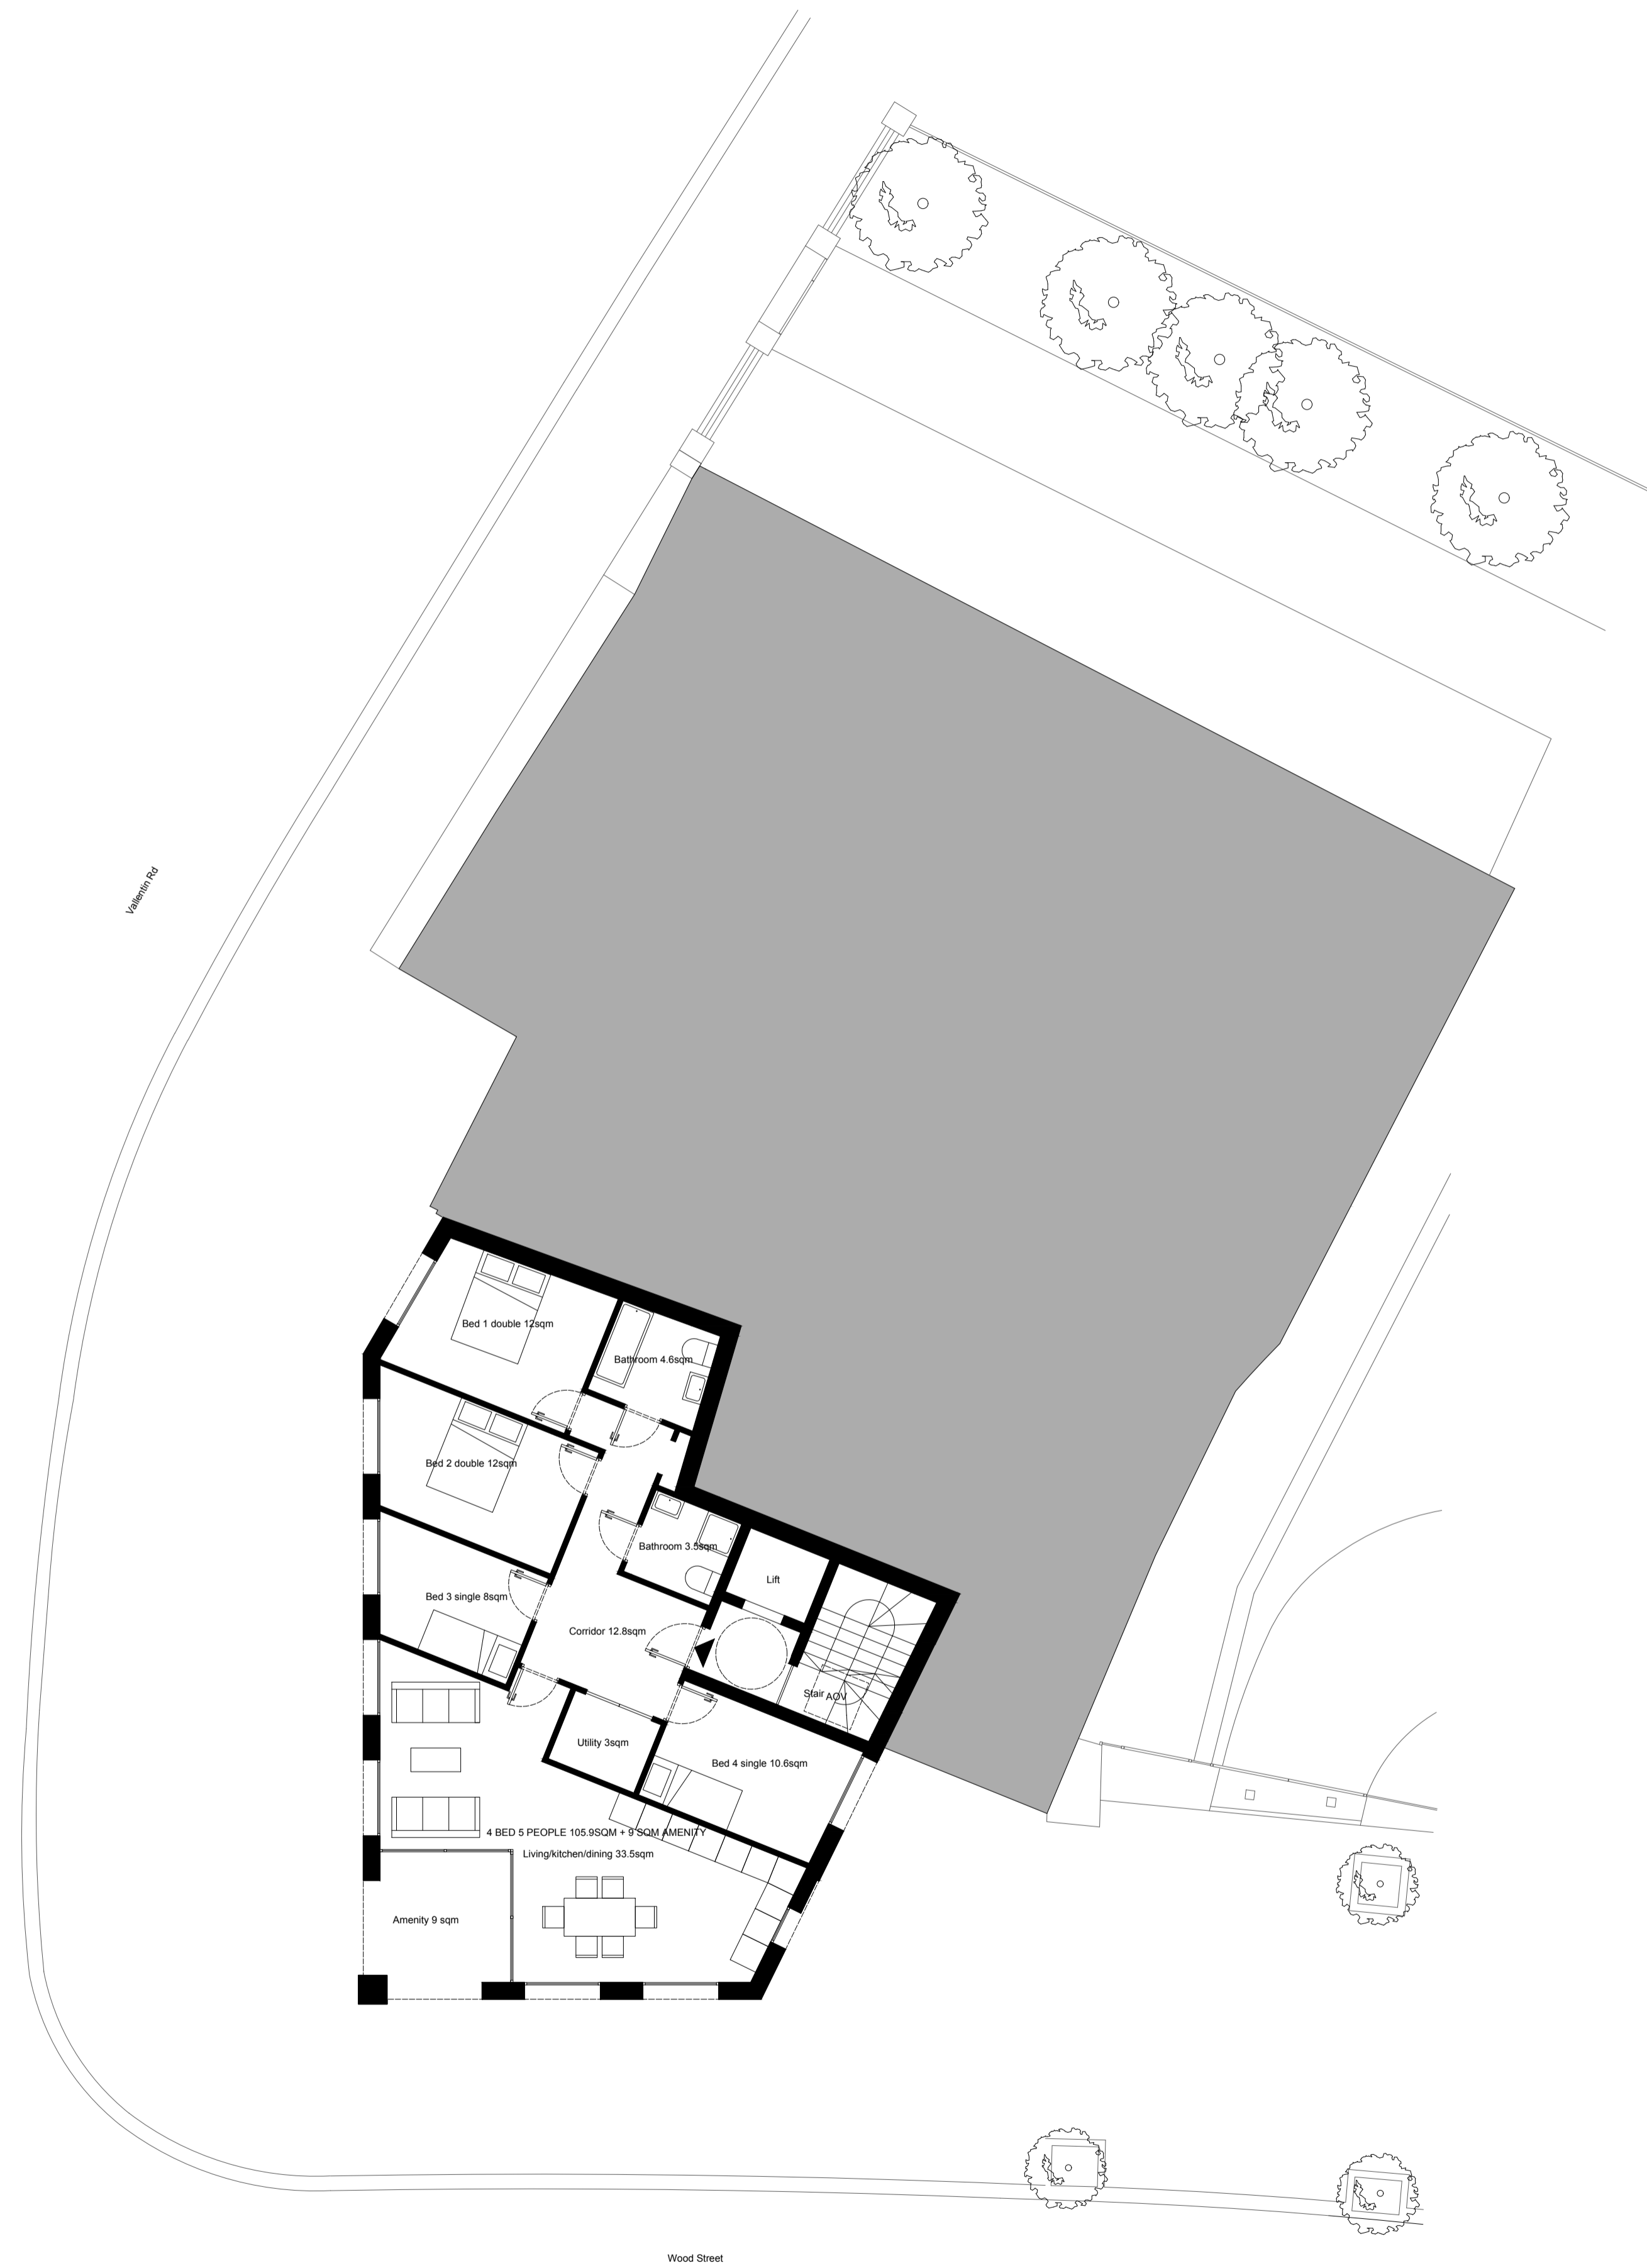

1 THIRD FLOOR PLAN  
Scale 1:100



Issue	Description	Drawn	Checked	Date
-	Information	JB	PC	05.11.25
A	Revision	JB	PC	02.02.26

Project	079
Scale	1:100
Format	841 x 594 (ISO A1)
Drawing title	

**Fourth Floor Plan**

Drawing number

**1.079.106.A**