

**176 Wood
Street
L O N D O N
E 1 7 3 H X**

F.C RE Ltd
61 Warneford Street,
London,
E9 7NG

Architect
Paolo Cossu Architects
25 Hatton Garden
London
EC1N 8BQ


GENERAL NOTES

ALL DIMENSIONS TO BE CHECKED ON SITE
DISCREPANCIES TO BE REPORTED
IMMEDIATELY TO THE ARCHITECT

FOR STRUCTURAL DIMENSIONS AND
SETTING OUT SEE STRUCTURAL ENGINEERS
DRAWINGS

ALL INFORMATION SUBJECT TO STATUTORY
APPROVALS BEING OBTAINED

INFORMATION NOT TO BE USED OTHER
THAN AS DEFINED BY THE DRAWING STATUS

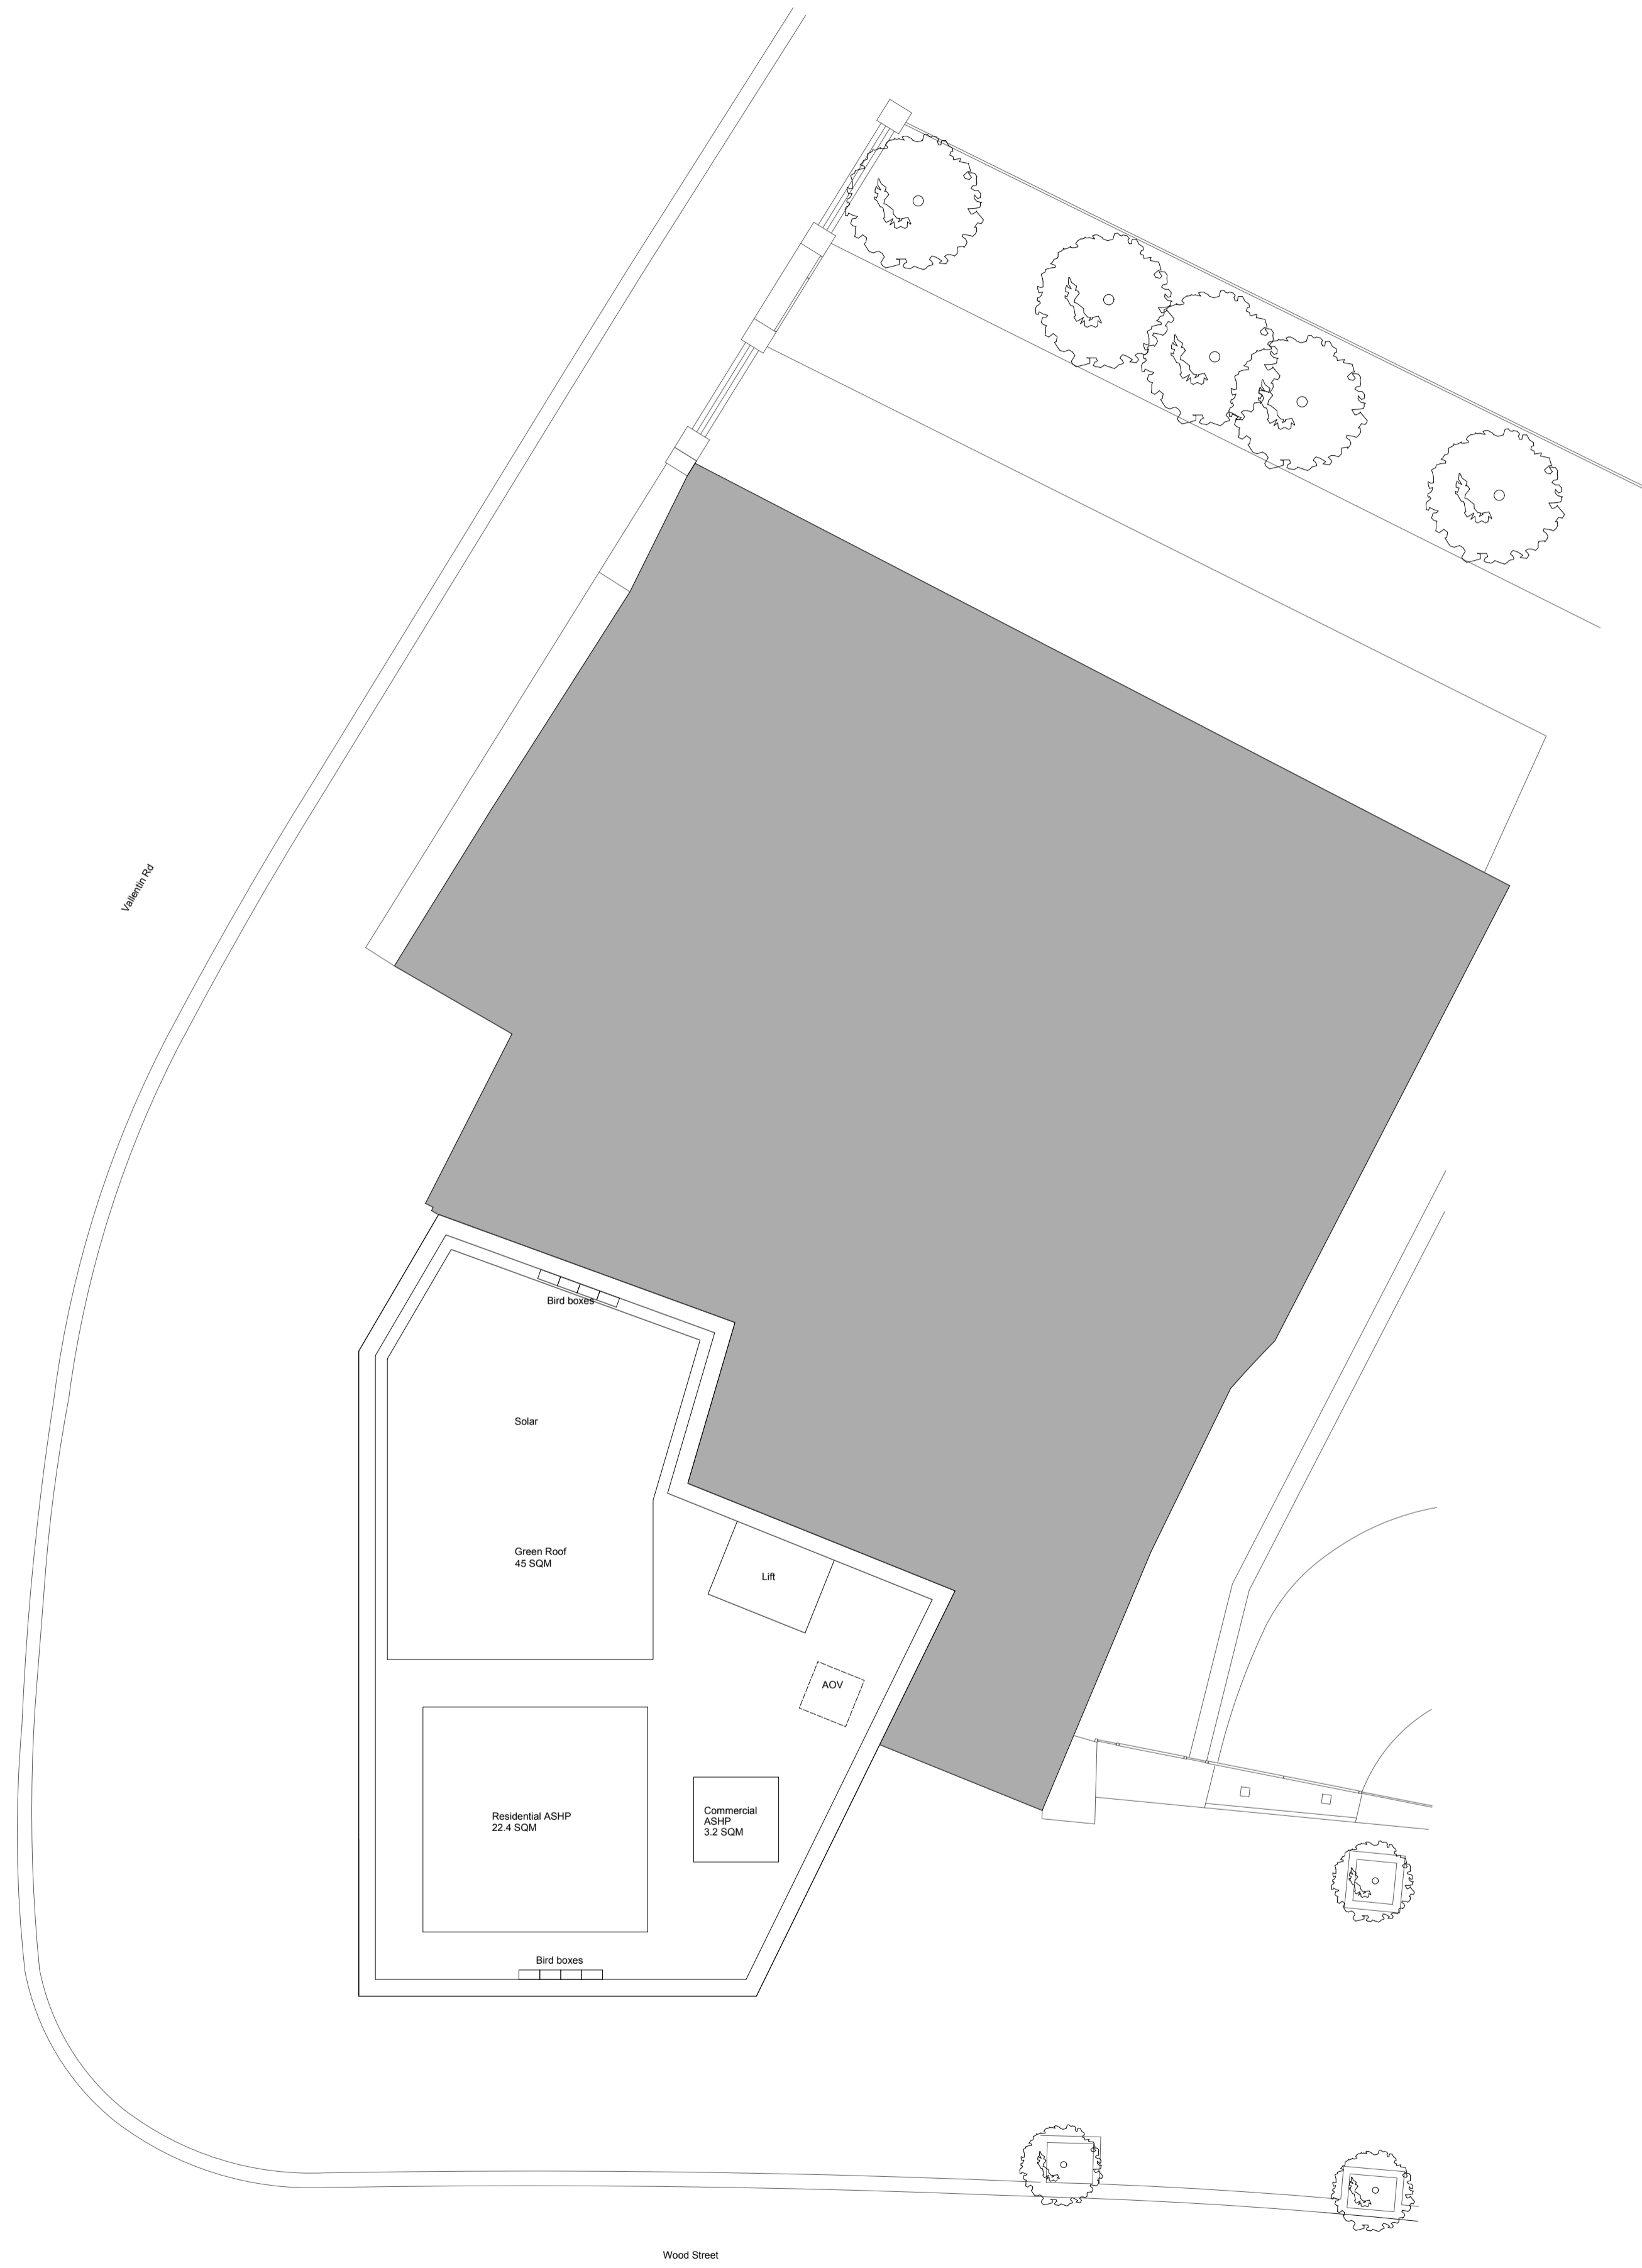

1 ROOF PLAN
Scale 1:100

0 1 5 10
Scale = 1:100

Issue	Description	Drawn	Checked	Date
-	Information	JB	PC	05.11.25

Project	079
Scale	1:100
Format	841 x 594 (ISO A1)
Drawing title	

Roof Plan

Drawing number

1.079.107