


0 5m 10m 20m
1:500
ORIGINAL SHEET SIZE **A1**

THIS DRAWING IS PRODUCED FOR USE IN THIS PROJECT ONLY AND MAY NOT BE USED FOR ANY OTHER PURPOSE. NPS PROPERTY CONSULTANTS LTD ACCEPTS NO LIABILITY FOR THE USE OF THIS DRAWING OTHER THAN THE PURPOSE FOR WHICH IT WAS INTENDED IN CONNECTION WITH THIS PROJECT AS RECORDED IN THE 'PURPOSE FOR ISSUE' AND 'FILE STATUS CODE'.
THIS DRAWING MAY NOT BE REPRODUCED IN ANY FORM WITHOUT PRIOR WRITTEN AGREEMENT.
© CROWN COPYRIGHT AND DATABASE RIGHTS 2019 ORDNANCE SURVEY
LICENSE NUMBER: 100019340.

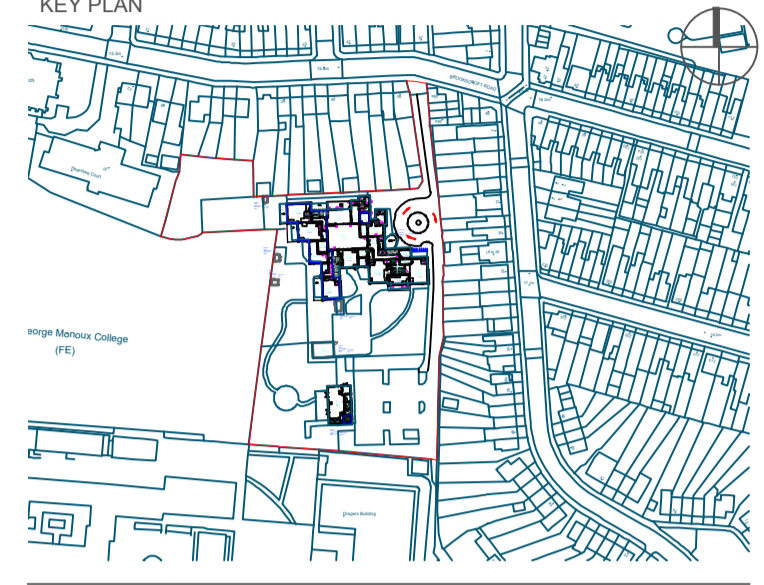

Notes:

- Key**
- Site Boundary 9385.37m²
 - GIA 1210m² (main building) + 144m² (relocatable)
Total GIA 1355m²
 - Opening times 5.30-6pm
Pupil on site from 7.45-6pm
 - Car Parking
22 Parking spaces
2 Accessible parking spaces
Total 24 parking spaces
 - Cycle Parking
8no cycle hoops /16 spaces
 - Waste and Recycling
3no 1100l waste bins
2no garden waste bins 240l
1no 1100l recycling bin
weekly collection
garden waste fortnightly collection

Planning Issue						
P1	RA	30.4.26	STE	30.4.26	TN	30.4.26
REV	DRAWN	DATE	CHECKED	DATE	APPROVED	DATE

EVOLVE
A PARTNERSHIP BETWEEN
WALTHAM FOREST COUNCIL AND NORSE CONSULTING

Evolve Norse
280 Filers Lane, Norwich, NR6 6EQ
Tel: 01603 694100 web: www.norsegroup.co.uk

CLIENT
LBWF

PROJECT
Change of use of Chapel End Early Years Centre to a SEND School
Brookscroft Rd, London E17 4LH

TITLE
Existing Site Plan

SCALE 1:500	DISCIPLINE Architect	PROJECT NUMBER 120274
DRAWING NUMBER EVO-XX-00-D-A-0002	REV CODE P1	
STATUS CODE S2	PURPOSE OF ISSUE Planning Approval	Drawn by RA Checked by STE Approved by TN