


THIS DRAWING IS PRODUCED FOR USE IN THIS PROJECT ONLY AND MAY NOT BE USED FOR ANY OTHER PURPOSE. NPS PROPERTY CONSULTANTS LTD ACCEPTS NO LIABILITY FOR THE USE OF THIS DRAWING OTHER THAN THE PURPOSE FOR WHICH IT WAS INTENDED IN CONNECTION WITH THIS PROJECT AS RECORDED IN THE 'PURPOSE FOR ISSUE' AND 'FILE STATUS' CODE.  
THIS DRAWING MAY NOT BE REPRODUCED IN ANY FORM WITHOUT PRIOR WRITTEN AGREEMENT.  
© CROWN COPYRIGHT AND DATABASE RIGHTS 2019 ORDNANCE SURVEY  
LICENSE NUMBER: 100019340.

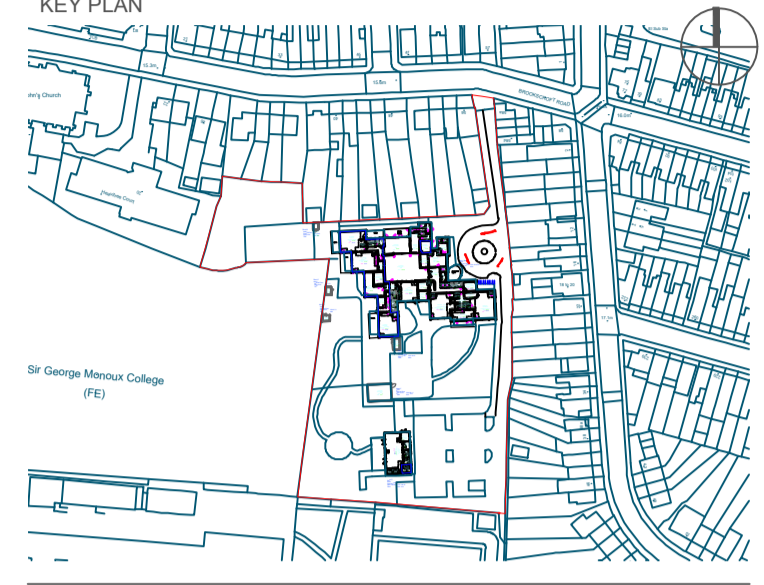

Notes:

- Key**
- Site Boundary 9385.37m<sup>2</sup>
  - GIA 1210m<sup>2</sup> (main building) + 144m<sup>2</sup> (relocatable)  
Total GIA 1355m<sup>2</sup>
  - Opening times 5.30-6pm  
Pupil on site from 7.45-6pm
  - Car Parking  
22 Parking spaces  
2 Accessible parking spaces  
Total 24 parking spaces
  - Cycle Parking  
8no cycle hoops /16 spaces
  - Waste and Recycling  
3no 1100l waste bins  
2no garden waste bins 240l  
1no 1100l recycling bin  
weekly collection  
garden waste fortnightly collection

Planning Issue						
P1	RA	30.4.26	STE	30.4.26	TN	30.4.26
REV	DRAWN	DATE	CHECKED	DATE	APPROVED	DATE



Evolve Norse  
280 Filers Lane, Norwich, NR6 6EQ  
Tel: 01603 894100 web: www.norsegroup.co.uk

CLIENT  
**LBWF**

PROJECT  
Change of use of Chapel End Early Years Centre to a SEND School  
Brookscroft Rd, London E17 4LH  
TITLE  
Proposed Site Plan

SCALE 1:500 DISCIPLINE Architect PROJECT NUMBER 120274

DRAWING NUMBER EVO-XX-00-D-A-0003 REV CODE P1

STATUS CODE S2	PURPOSE OF ISSUE Planning Approval	Drawn by RA	Approved by TN
		Checked by STE	