
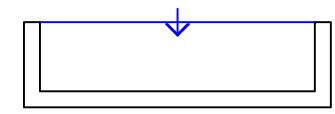


Rhymney Function Centre
763

278.5 Gea sq.m

259.0 Gia sq.m

Appendix 1

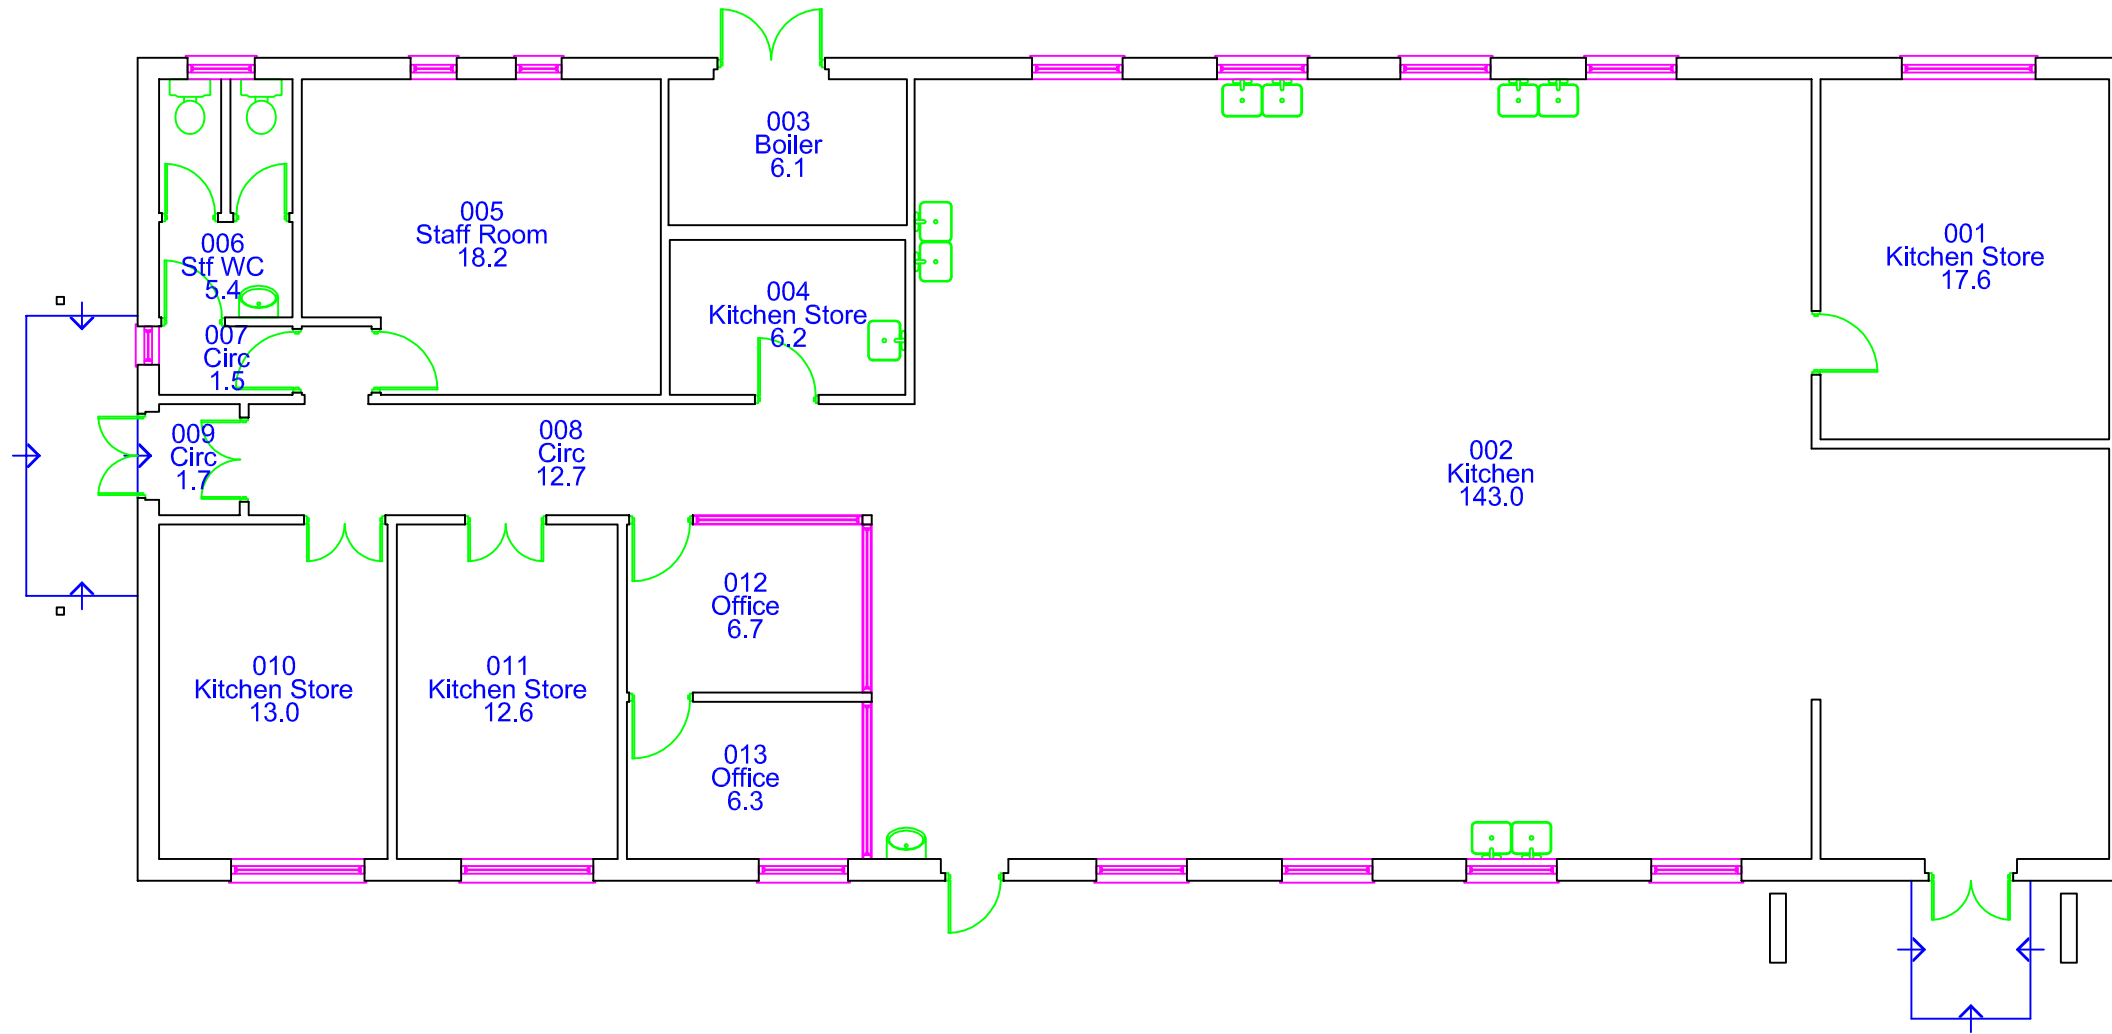



Corporate Property
Tredomen House
Tredomen Park
Hengoed
Ystrad Mynach
CF82 7WF

Head of Performance and Property Services: Mr Colin Jones


job title Rhymney Function Centre St. Clares Rhymney	drawing title Building 763	date March '07	scale 1:100	drawn JSH	last updated
		job no. 0324	drawing no. 01	RAMIS PIN: 10008	

Garages

764

69.2 Gea sq.m

60.3 Gia sq.m

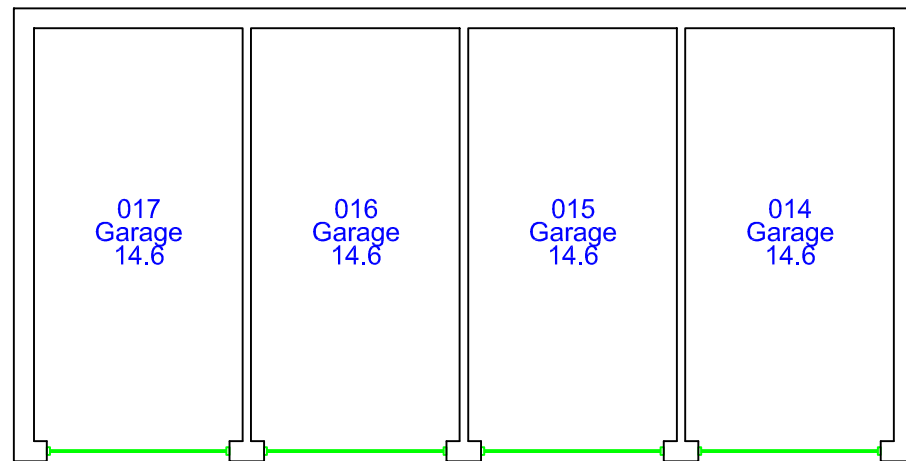

Corporate Property
Tredomen House
Tredomen Park
Hengoed
Ystrad Mynach
CF82 7WF

Head of Performance and Property Services: Mr Colin Jones

job title

Rhymney Function Centre
St. Clares
Rhymney

drawing title

Building 764

date

March '07

scale

1:100

drawn

JSH

last updated

job no.

0324

drawing no.

02

RAMIS PIN: 10008



SITE AREA 1,903 sq.m (0.19 Ha) approx.

FLOOR AREA

	GEA	GIA	NIA
BUILDING 763 Ground Floor	278.5	259.0	251.0
BUILDING 764 Ground Floor	69.2	60.3	58.4
Totals	347.7	319.3	309.4



Corporate Property
Tredomen House
Tredomen Park
Hengoed
Ystrad Mynach
CF82 7WF

Head of Performance and Property Services: Mr Colin Jones

job title
**Rhymney Function Centre
 St. Clares
 Rhymney**

drawing title
Site Plan

date March '07	scale 1:1000	drawn JSH	last updated
job no. 0324	drawing no. 03	RAMIS PIN: 10008	