


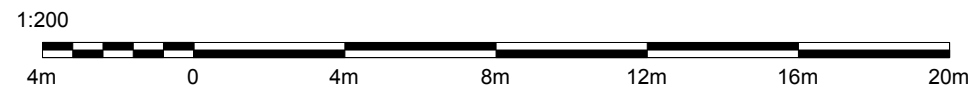

Site Plan
 Scale 1:200



2 x Allocated Parking Spaces



Rev	Description	Date	chkd	Project:				
				4A Wharfedale Street, Wednesbury, Sandwell, WS10 9AG	Scale:	Drawn by:	Date:	Status:
					As shown @ A3	UA	Nov 2024	
				Title:	Site Plan			
				Drg. No.	PL02			
				Anjum Design Limited, Suite 104, 123 Stratford Road, Shirley, Solihull B90 3ND TEL: 0121 364 7650 E: info@anjumdesign.co.uk				