


Site Plan
Scale 1:200

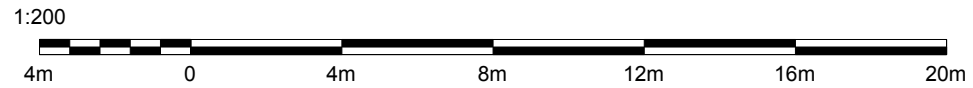

existing timber gate and fence line removed create sapce for parking

gates to garage to be removed to provide easy access for vehicles

Allocated Parking Space

Rev	Description	Date	chkd	Project:				
				4 Wharfedale Street, Wednesbury, Sandwell, WS10 9AG	Scale:	Drawn by:	Date:	Status:
					As shown @ A3	UA	Nov 2024	
				Title:	Site Plan			
				Drg. No.	PL02			Rev:
				Anjum Design Limited, Suite 104, 123 Stratford Road, Shirley, Solihull B90 3ND TEL: 0121 364 7650 E: info@anjumdesign.co.uk			E	