


This drawing is prepared solely for design and planning submission purposes. It is not intended or suitable for other Building Regulations or Construction purposes and should not be used for such. Contractors must check all dimensions on site, Architect to be notified of any discrepancies in figured dimensions. No part of this drawing should be reproduced in any manner without written permission of M P Architects LLP except for the use it was created for.



Proposed Block Plan
1:500

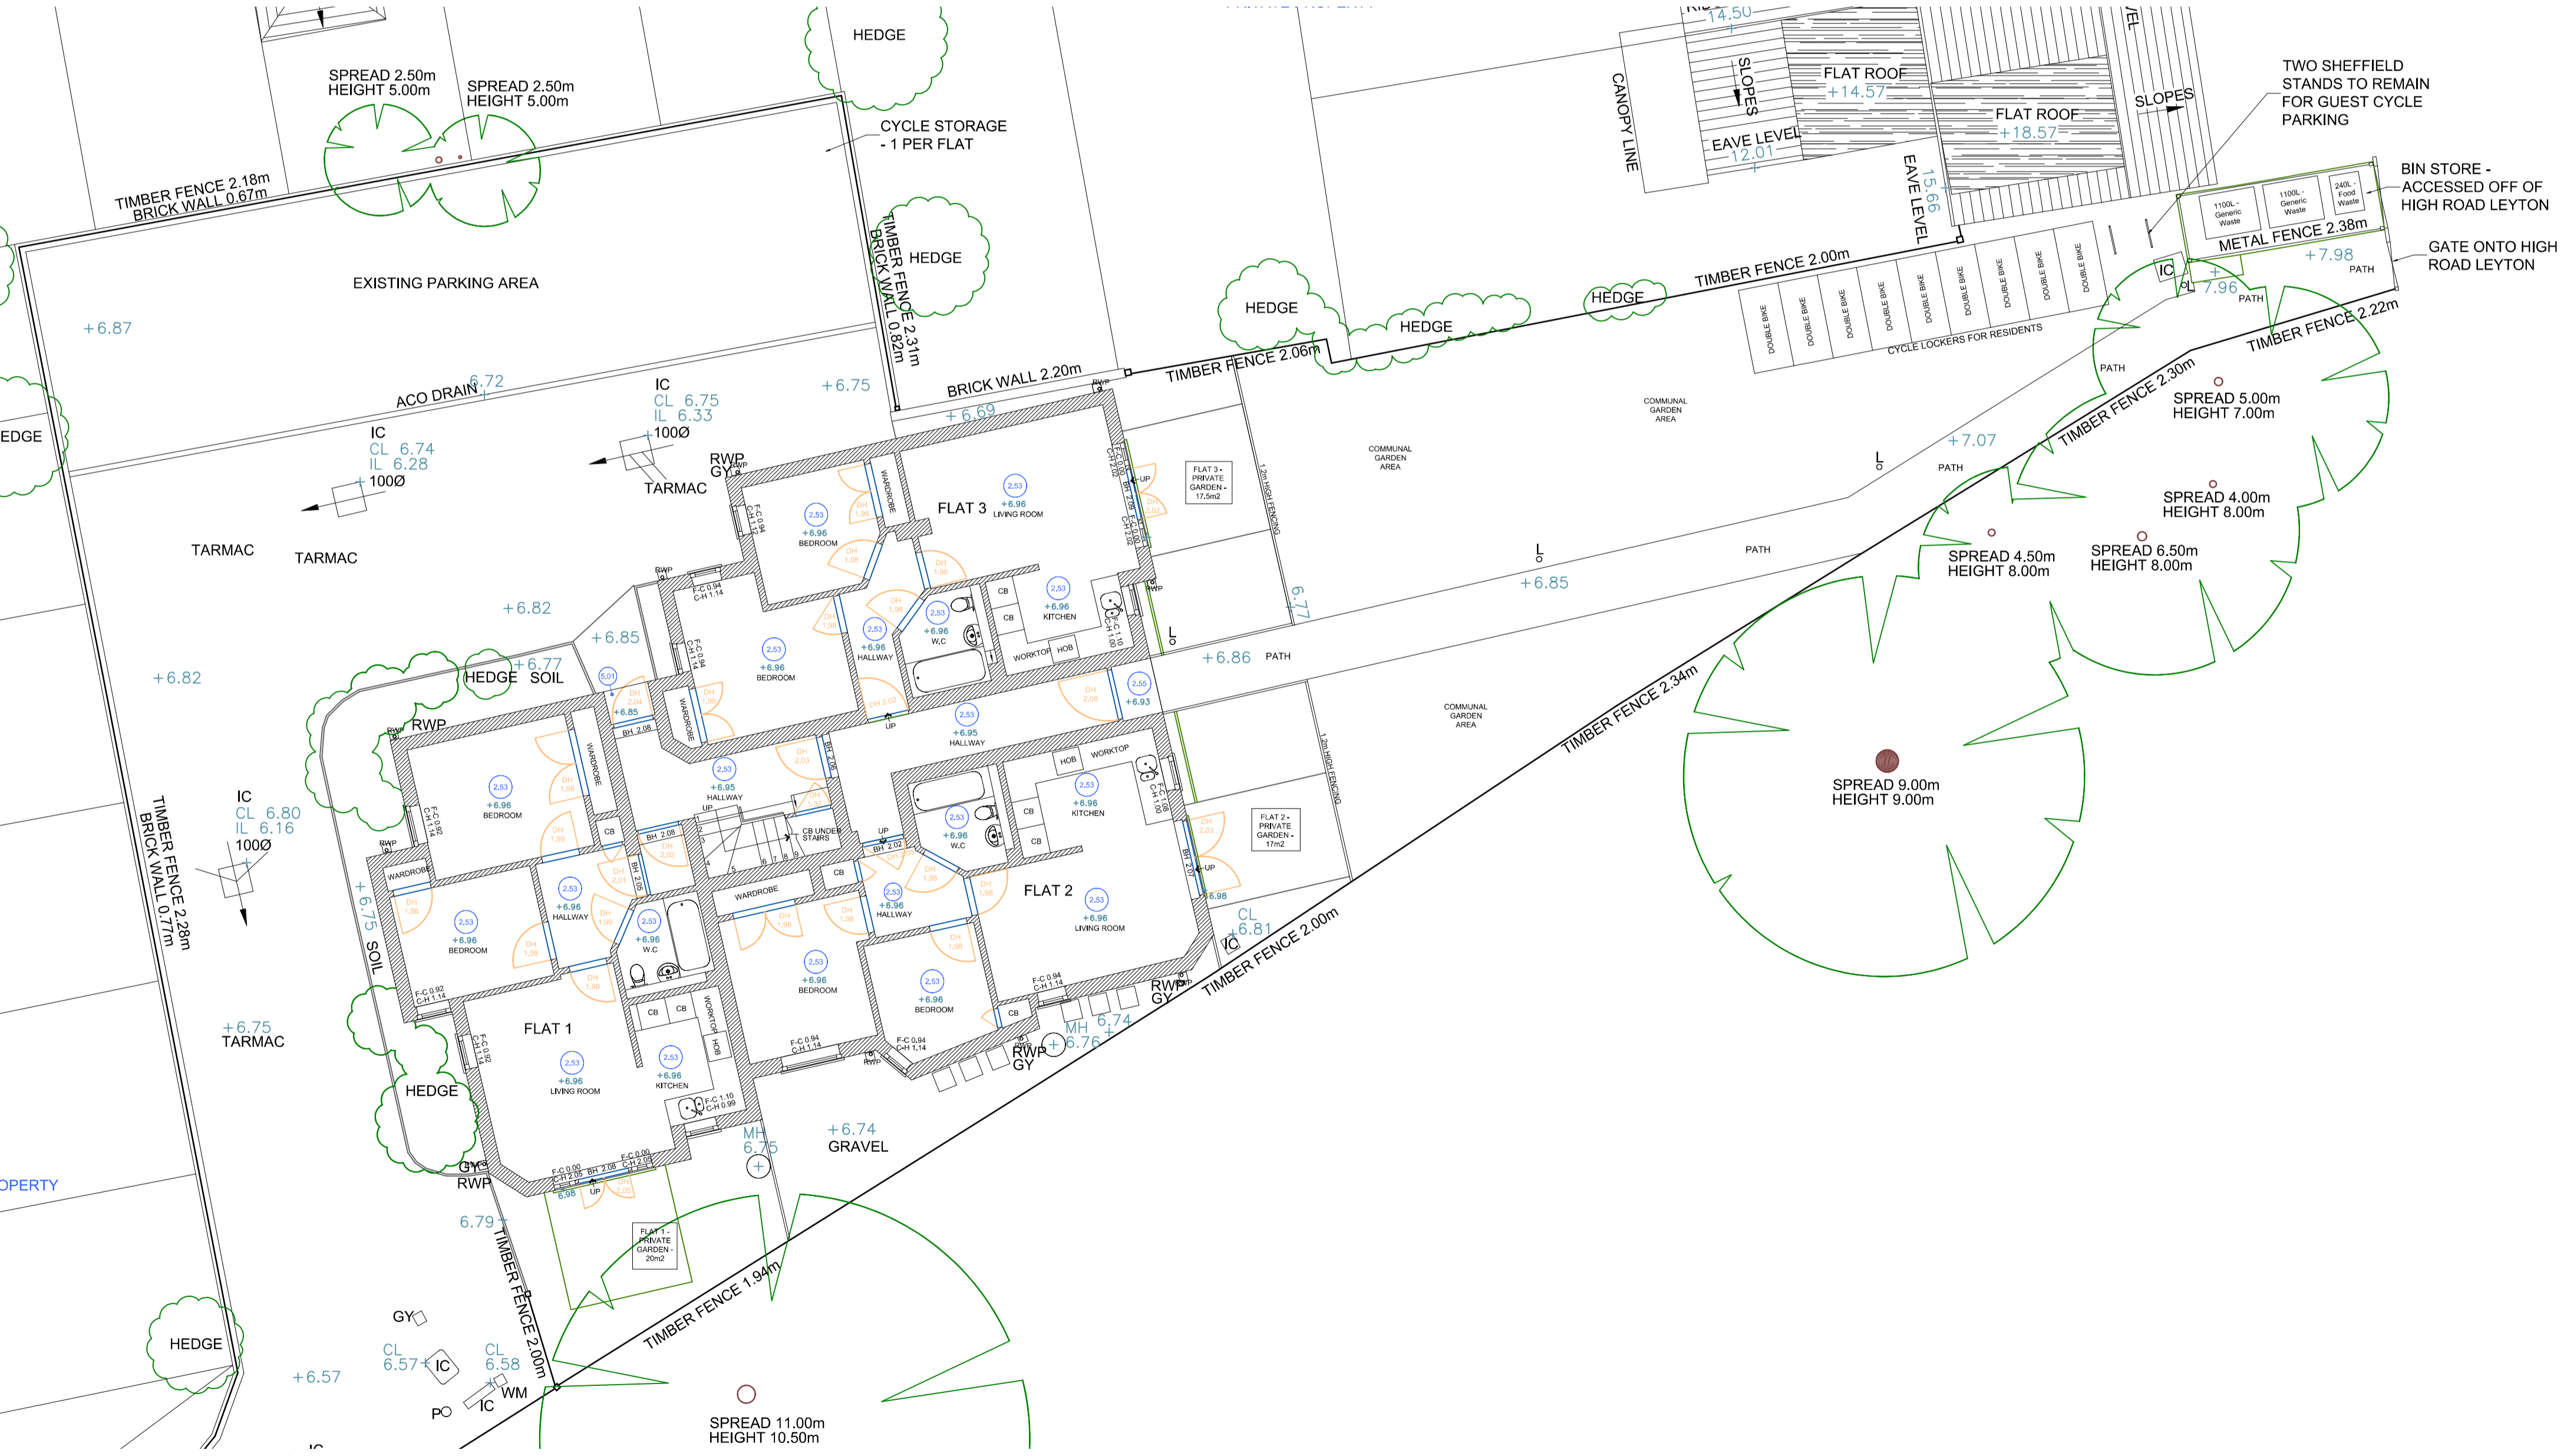

Proposed Ground Floor/Site Plan
1:100



Proposed First Floor Plan
1:100



Proposed Second Floor Plan
1:100

Schedule

Flat 7 - 1b2p - 55m2
Flat 8 - 1b2p - 50m2
Flat 9 - 1b2p - 60m2

D	TW	Amended to planners comments	07/03/22
C	TW	Added guest cycle parking	07/12/21
B	TW	Amended parking and cycle storage	02/12/21
A	TW	Amended parking and cycle storage	18/11/21
Rev.	Drawn	Description	Date

M P ARCHITECTS LLP
CHARTERED ARCHITECTS

Great Basons, Basons Lane, Ongar, Essex. CM5 9AR
T: 01277 364979 E: info@mparchitectsllp.co.uk
W: www.mparchitectsllp.co.uk

Status	FOR PLANNING		
Project	Gordon Heights, 20 Gordon Road, Stratford, E15 2DD		
Drawing	Proposed Plans and Site Plan		
Scale	As indicated @ A1	Date	October '21
Drawn by	TW	Project no.	2423
Checked by	-	Drawing no.	12
		Revision	D

