
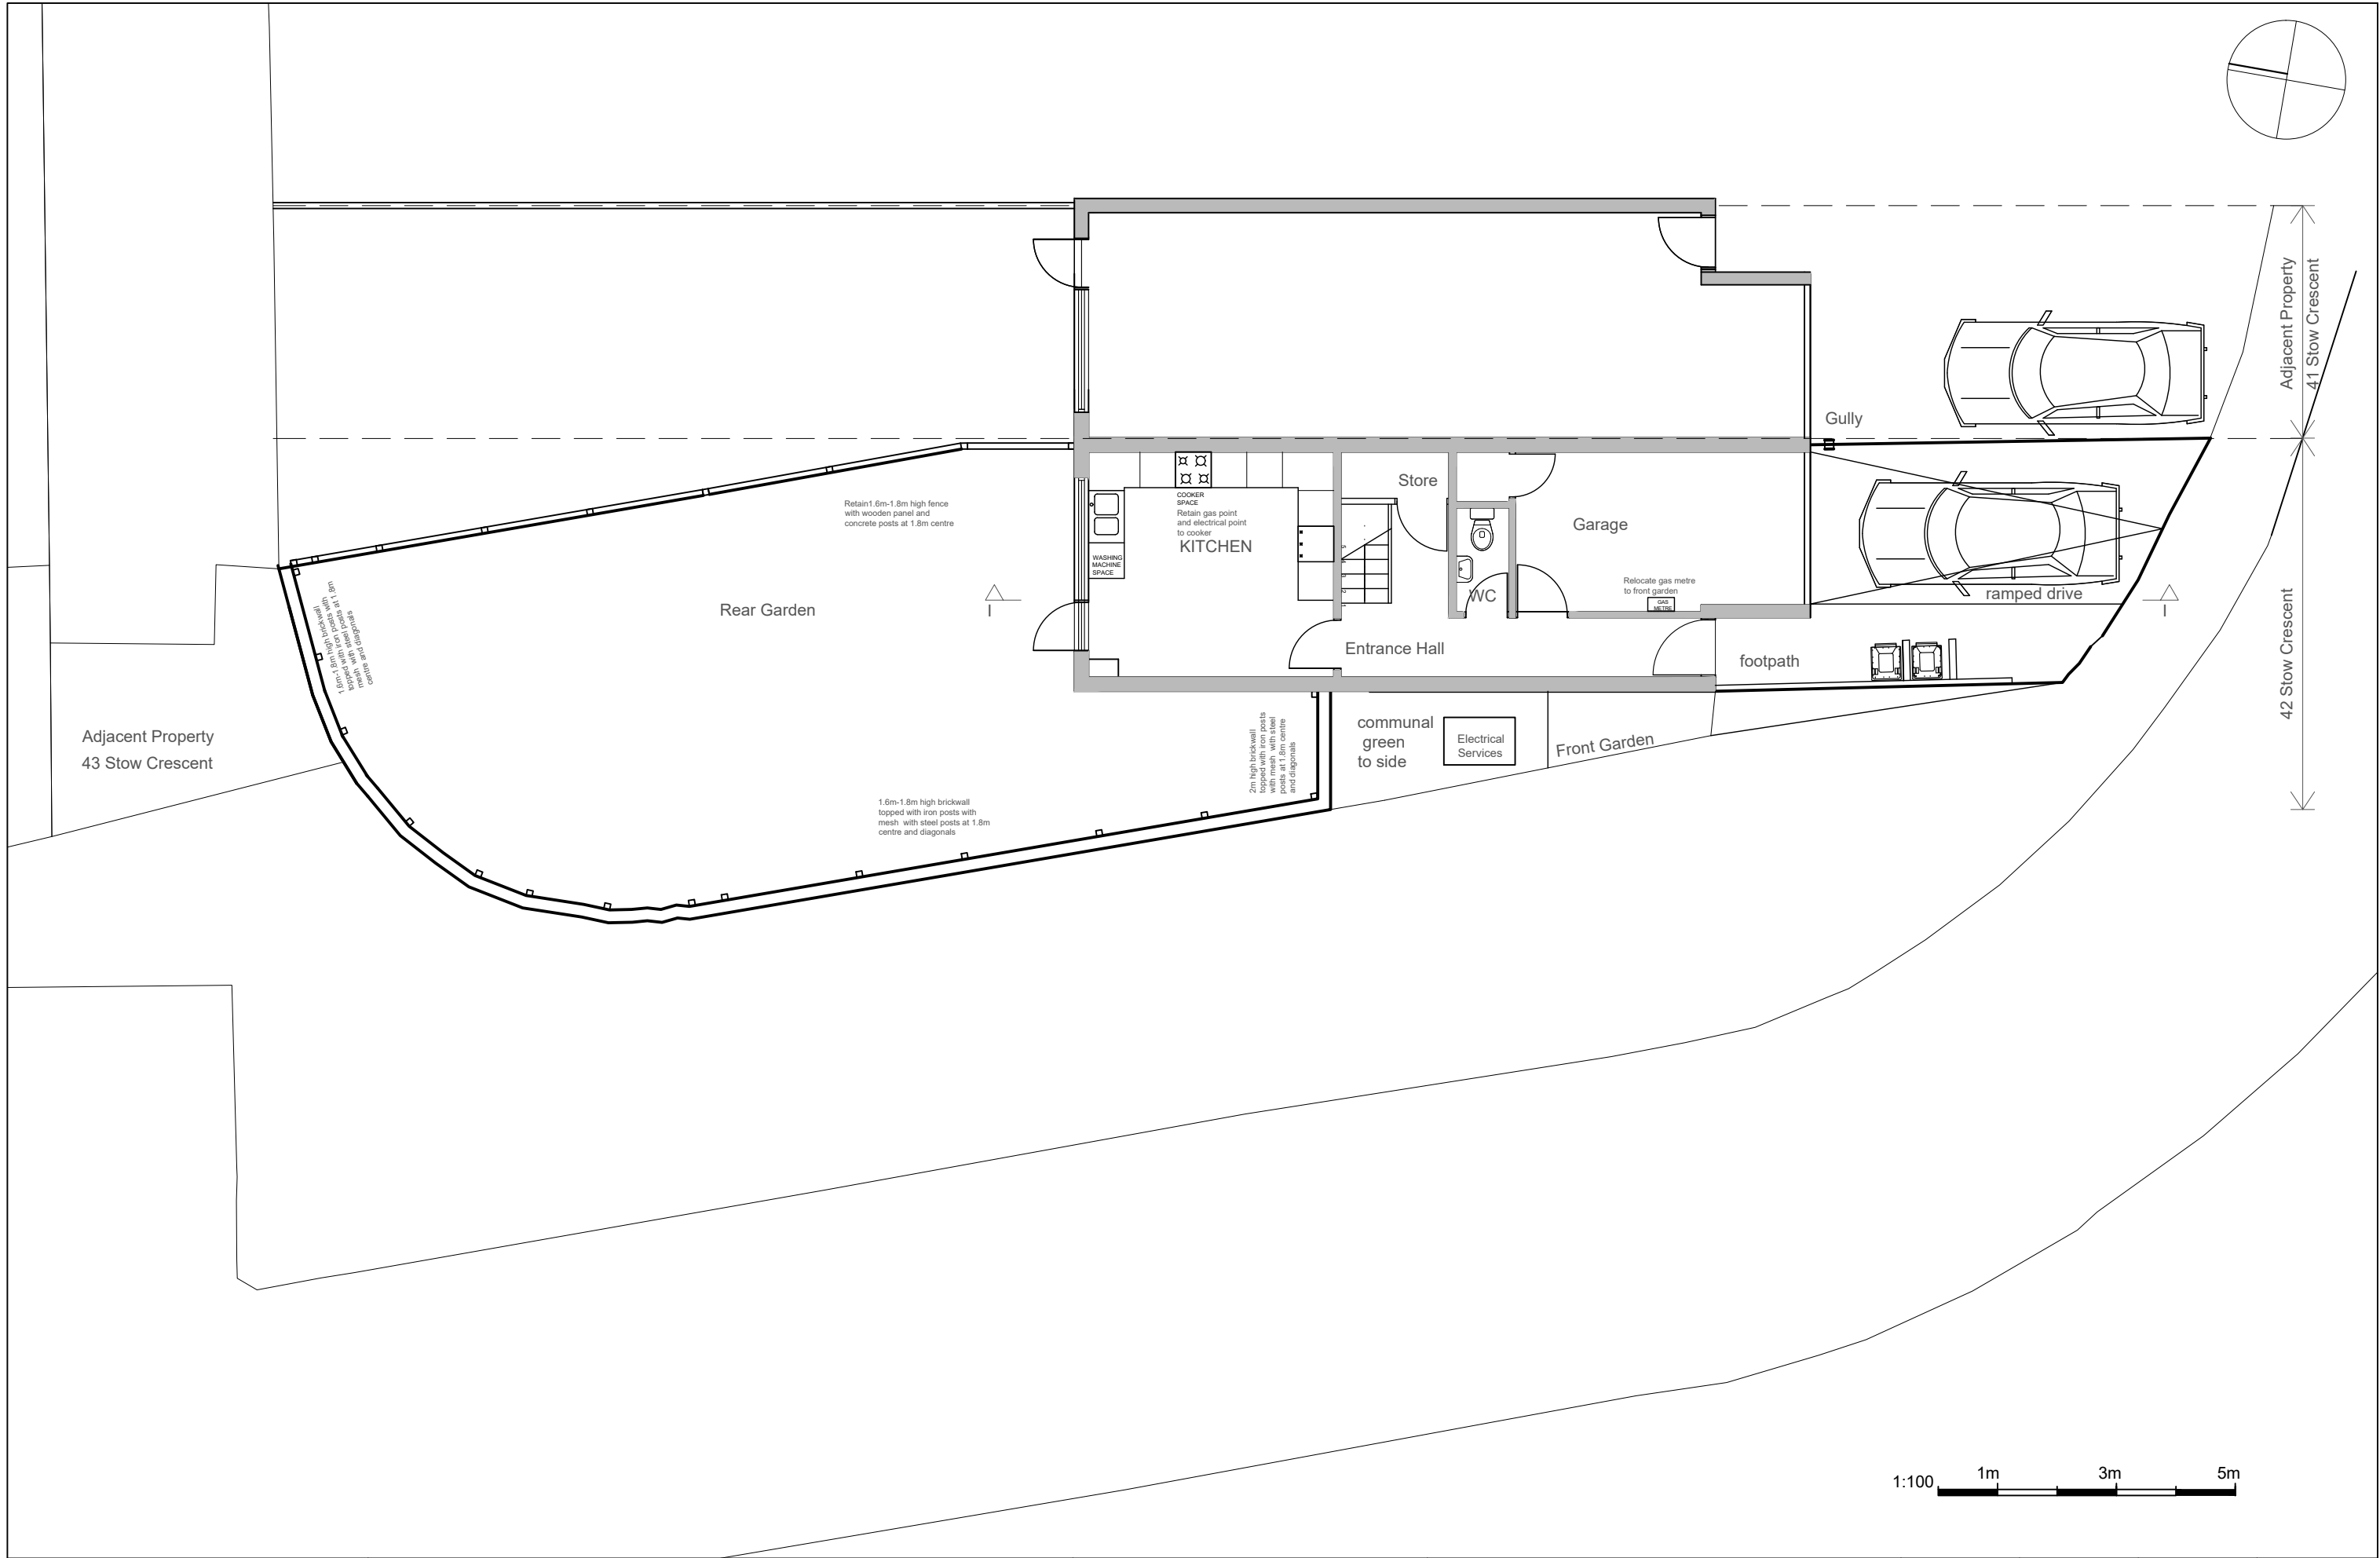



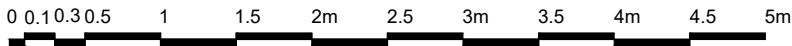
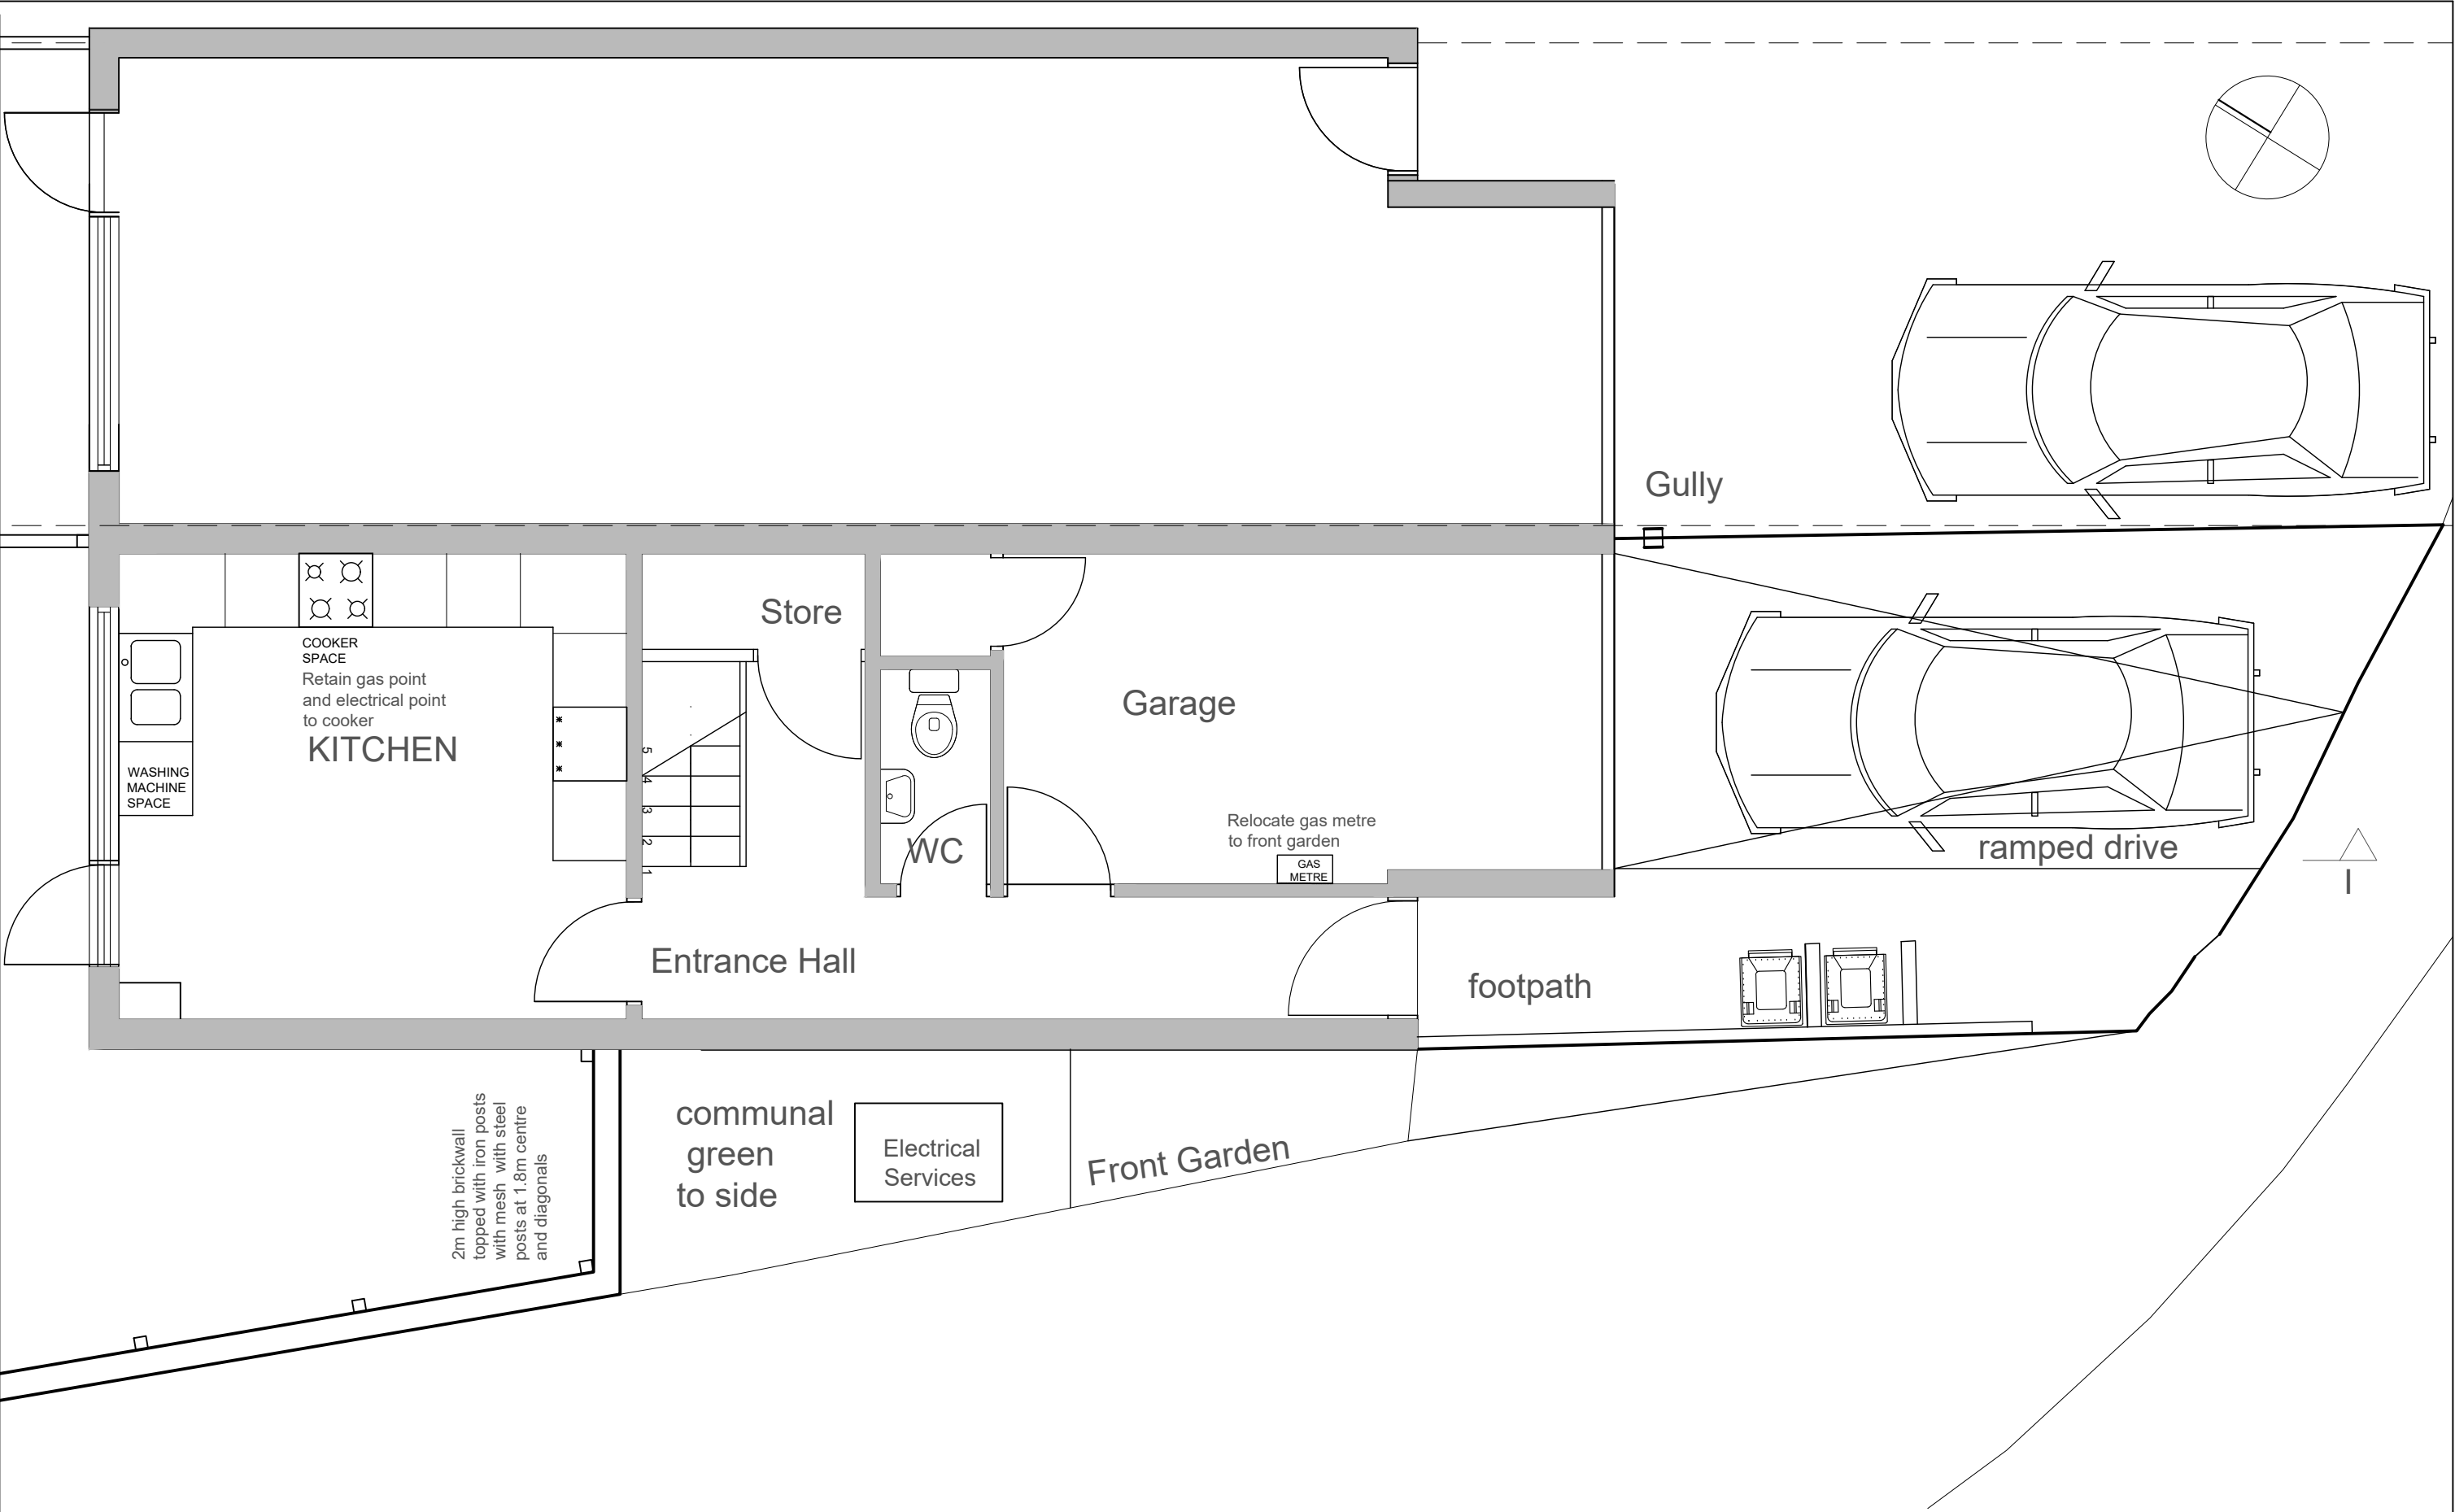





CLIENT Master Sharen Donkor ADDRESS 42 STOW CRESCENT, LONDON E17 5EG	 Home Adaptations Team LBWF		PROJECT <b>GARAGE CONVERSION AND FENCING</b>	
			The drawing is prepared solely for design and planning submission purposes. It is not intended or suitable for either Building Regulations or Construction purposes and should not be used for such.  The contractor is responsible for taking and checking all dimensions and angles. This drawing must not be copied without consent of LBWF	
DRAWING <b>BLOCK PLAN</b>	SCALE 1:250 @A4	DATE 19.05.22	PLAN NO. 42SC-P01	REVISION




CLIENT Master Sharen Donkor ADDRESS 42 STOW CRESCENT, LONDON E17 5EG	 Waltham Forest	Home Adaptations Team LBWF	The drawing is prepared solely for design and planning submission purposes. It is not intended or suitable for either Building Regulations or Construction purposes and should not be used for such.	PROJECT GARAGE CONVERSION AND FENCING This drawing must not be copied without consent of LBWF.	DRAWING PLAN - EXISTING LAYOUT PLAN	SCALE 1:100 @A3	DATE 19.5.2022	PLAN NO. 42SC-P02	REVISION
---	---	-------------------------------	--	---	--	--------------------	-------------------	----------------------	----------




Rev.	Date	Amendmend
A	16.6.22	Gas point in kitchen, Gas metre in garage

CLIENT Master Sharen Donkor ADDRESS 42 STOW CRESCENT, LONDON E17 5EG	 Waltham Forest	Home Adaptations Team LBWF	The drawing is prepared solely for design and planning submission purposes. It is not intended or suitable for either Building Regulations or Construction purposes and should not be used for such.	PROJECT GARAGE CONVERSION AND FENCING This drawing must not be copied without consent of LBWF.	DRAWING PLAN - EXISTING GROUND FLOOR PLAN	SCALE 1:50 @A3	DATE 19.5.2022	PLAN NO. 42SC-P03	REVISION RevA
---	---	-------------------------------	--	---	--	-------------------	-------------------	----------------------	------------------

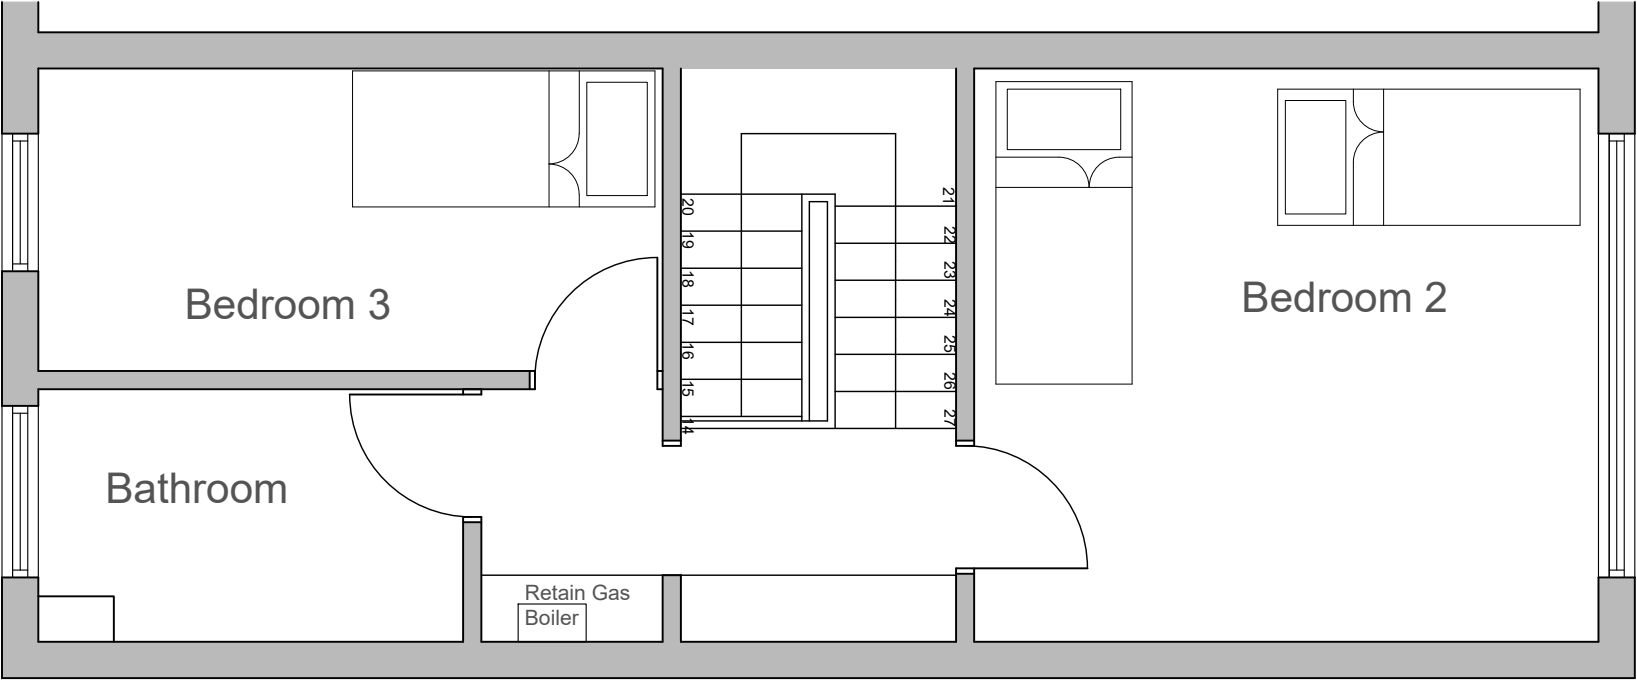

EXISTING SECOND FLOOR PLAN

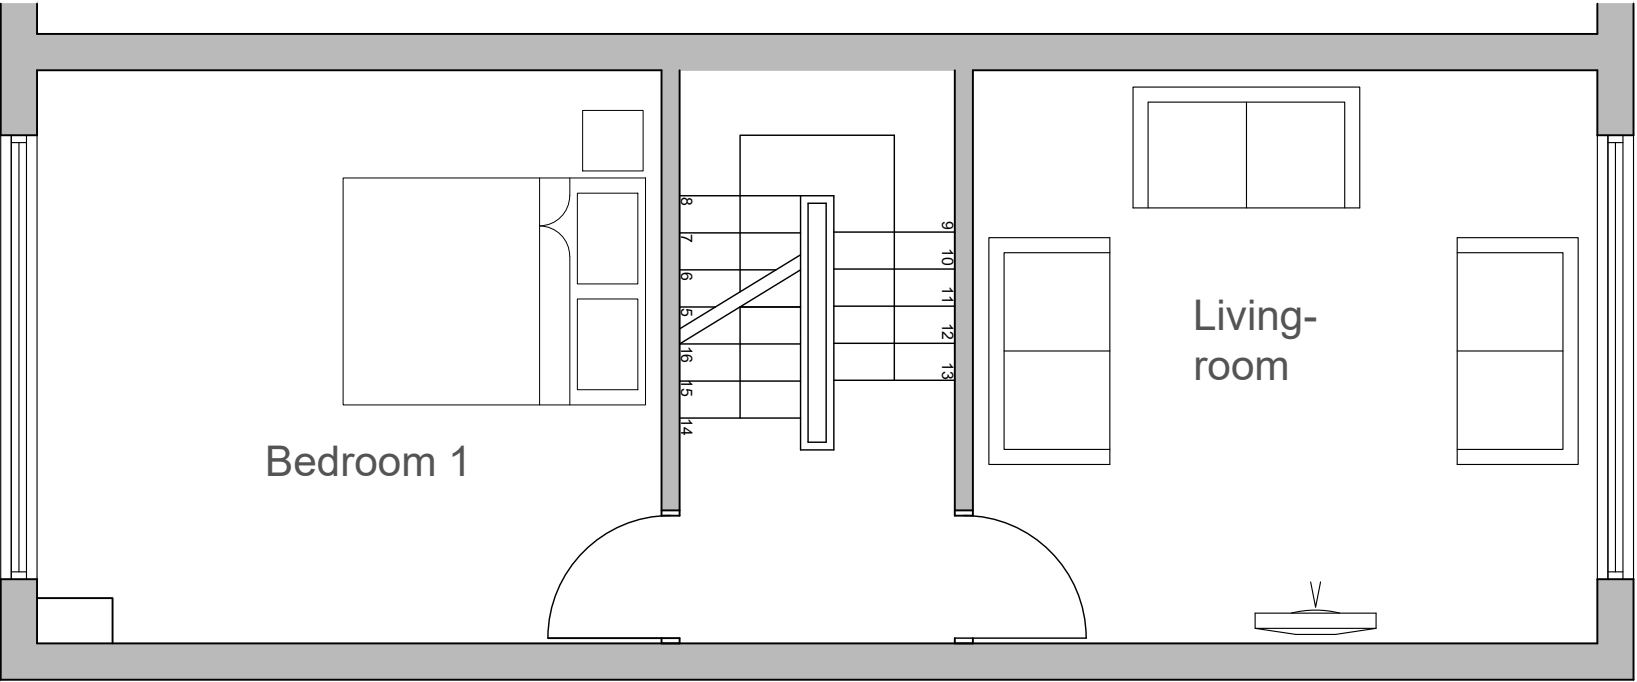

EXISTING FIRST FLOOR PLAN

Rev.	Date	Amendmend
A	16.6.22	Gas Boiler on second floor

0 0.1 0.3 0.5 1 1.5 2m 2.5 3m 3.5 4m 4.5 5m

CLIENT  
Master Sharen Donkor  
ADDRESS  
42 STOW CRESCENT, LONDON E17 5EG



Home  
Adaptations  
Team  
LBWF

The drawing is prepared solely for design and planning submission purposes. It is not intended or suitable for either Building Regulations or Construction purposes and should not be used for such.

PROJECT GARAGE CONVERSION AND FENCING  
This drawing must not be copied without consent of LBWF.

DRAWING  
EXISTING FIRST FLOOR, PLAN , EXISTING  
SECOND FLOOR PLAN


SCALE  
1:50 @A3

DATE  
19.5.2022

PLAN NO.  
42 SC-P04


REVISION  
RevA



CLIENT Master Sharen Donkor ADDRESS 42 STOW CRESCENT, LONDON E17 5EG	 Waltham Forest	Home Adaptations Team LBWF	The drawing is prepared solely for design and planning submission purposes. It is not intended or suitable for either Building Regulations or Construction purposes and should not be used for such.	PROJECT GARAGE CONVERSION AND FENCING This drawing must not be copied without consent of LBWF.	DRAWING EXISTING FRONT FACADE	SCALE 1:50 @A3	DATE 19.5.2022	PLAN NO. 42SC-P05-EXIST-Front-Facade	REVISION
---	---	-------------------------------	--	---	----------------------------------	-------------------	-------------------	---	----------



EXISTING REAR FACADE

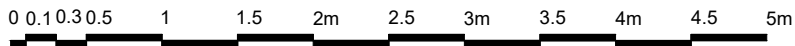

CLIENT  
Master Sharen Donkor  
ADDRESS  
42 STOW CRESCENT, LONDON E17 5EG



The drawing is prepared solely for design and planning submission purposes. It is not intended or suitable for either Building Regulations or Construction purposes and should not be used for such.

PROJECT GARAGE CONVERSION AND FENCING  
This drawing must not be copied without consent of LBWF.


DRAWING  
EXISTING REAR FACADE

SCALE  
1:50 @A3

DATE  
19.5.2022

PLAN NO.  
42SC-P06

REVISION

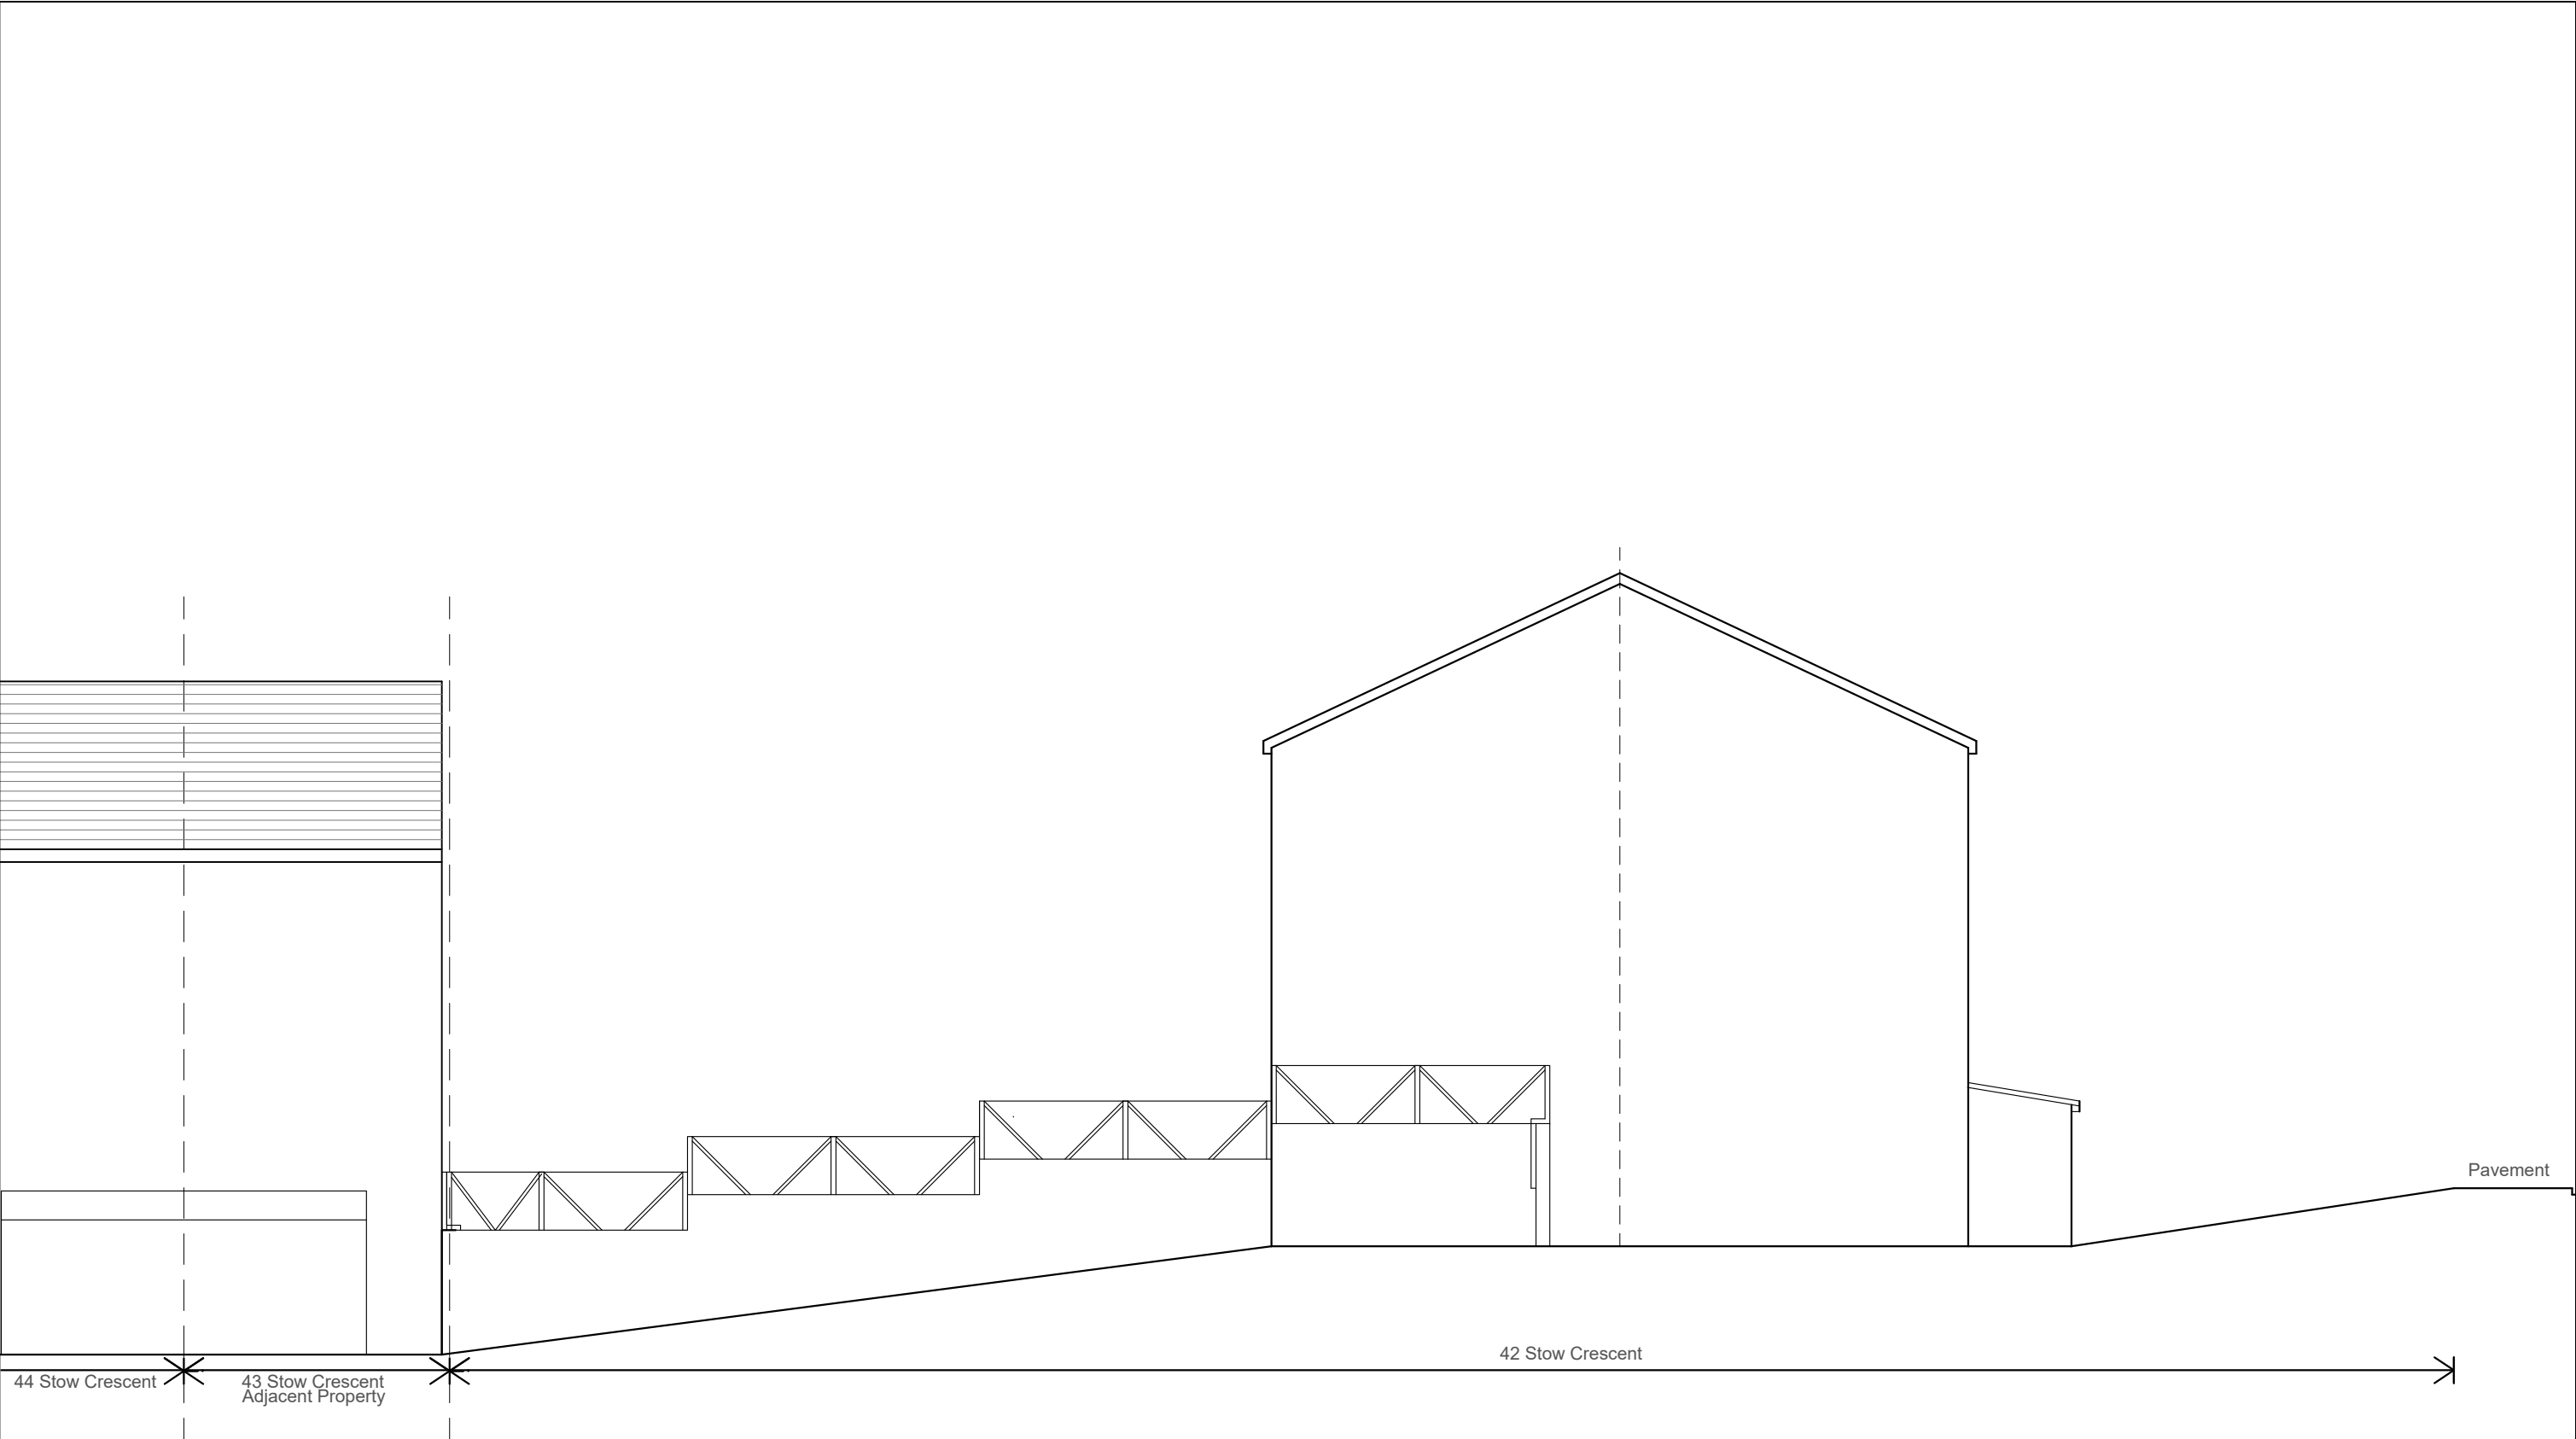

EXISTING GABLE FACADE



CLIENT  
Master Sharen Donkor  
ADDRESS  
42 STOW CRESCENT, LONDON E17 5EG



Home  
Adaptations  
Team  
LBWF

The drawing is prepared solely for design and planning  
submission purposes. It is not intended or suitable for  
either Building Regulations or Construction purposes  
and should not be used for such.

PROJECT GARAGE CONVERSION AND FENCING  
This drawing must not be copied without  
consent of LBWF.

DRAWING  
EXISTING GABLE FACADE


SCALE  
1:100 @A3


DATE  
19.5.2022

PLAN NO.  
42SC-P07

REVISION

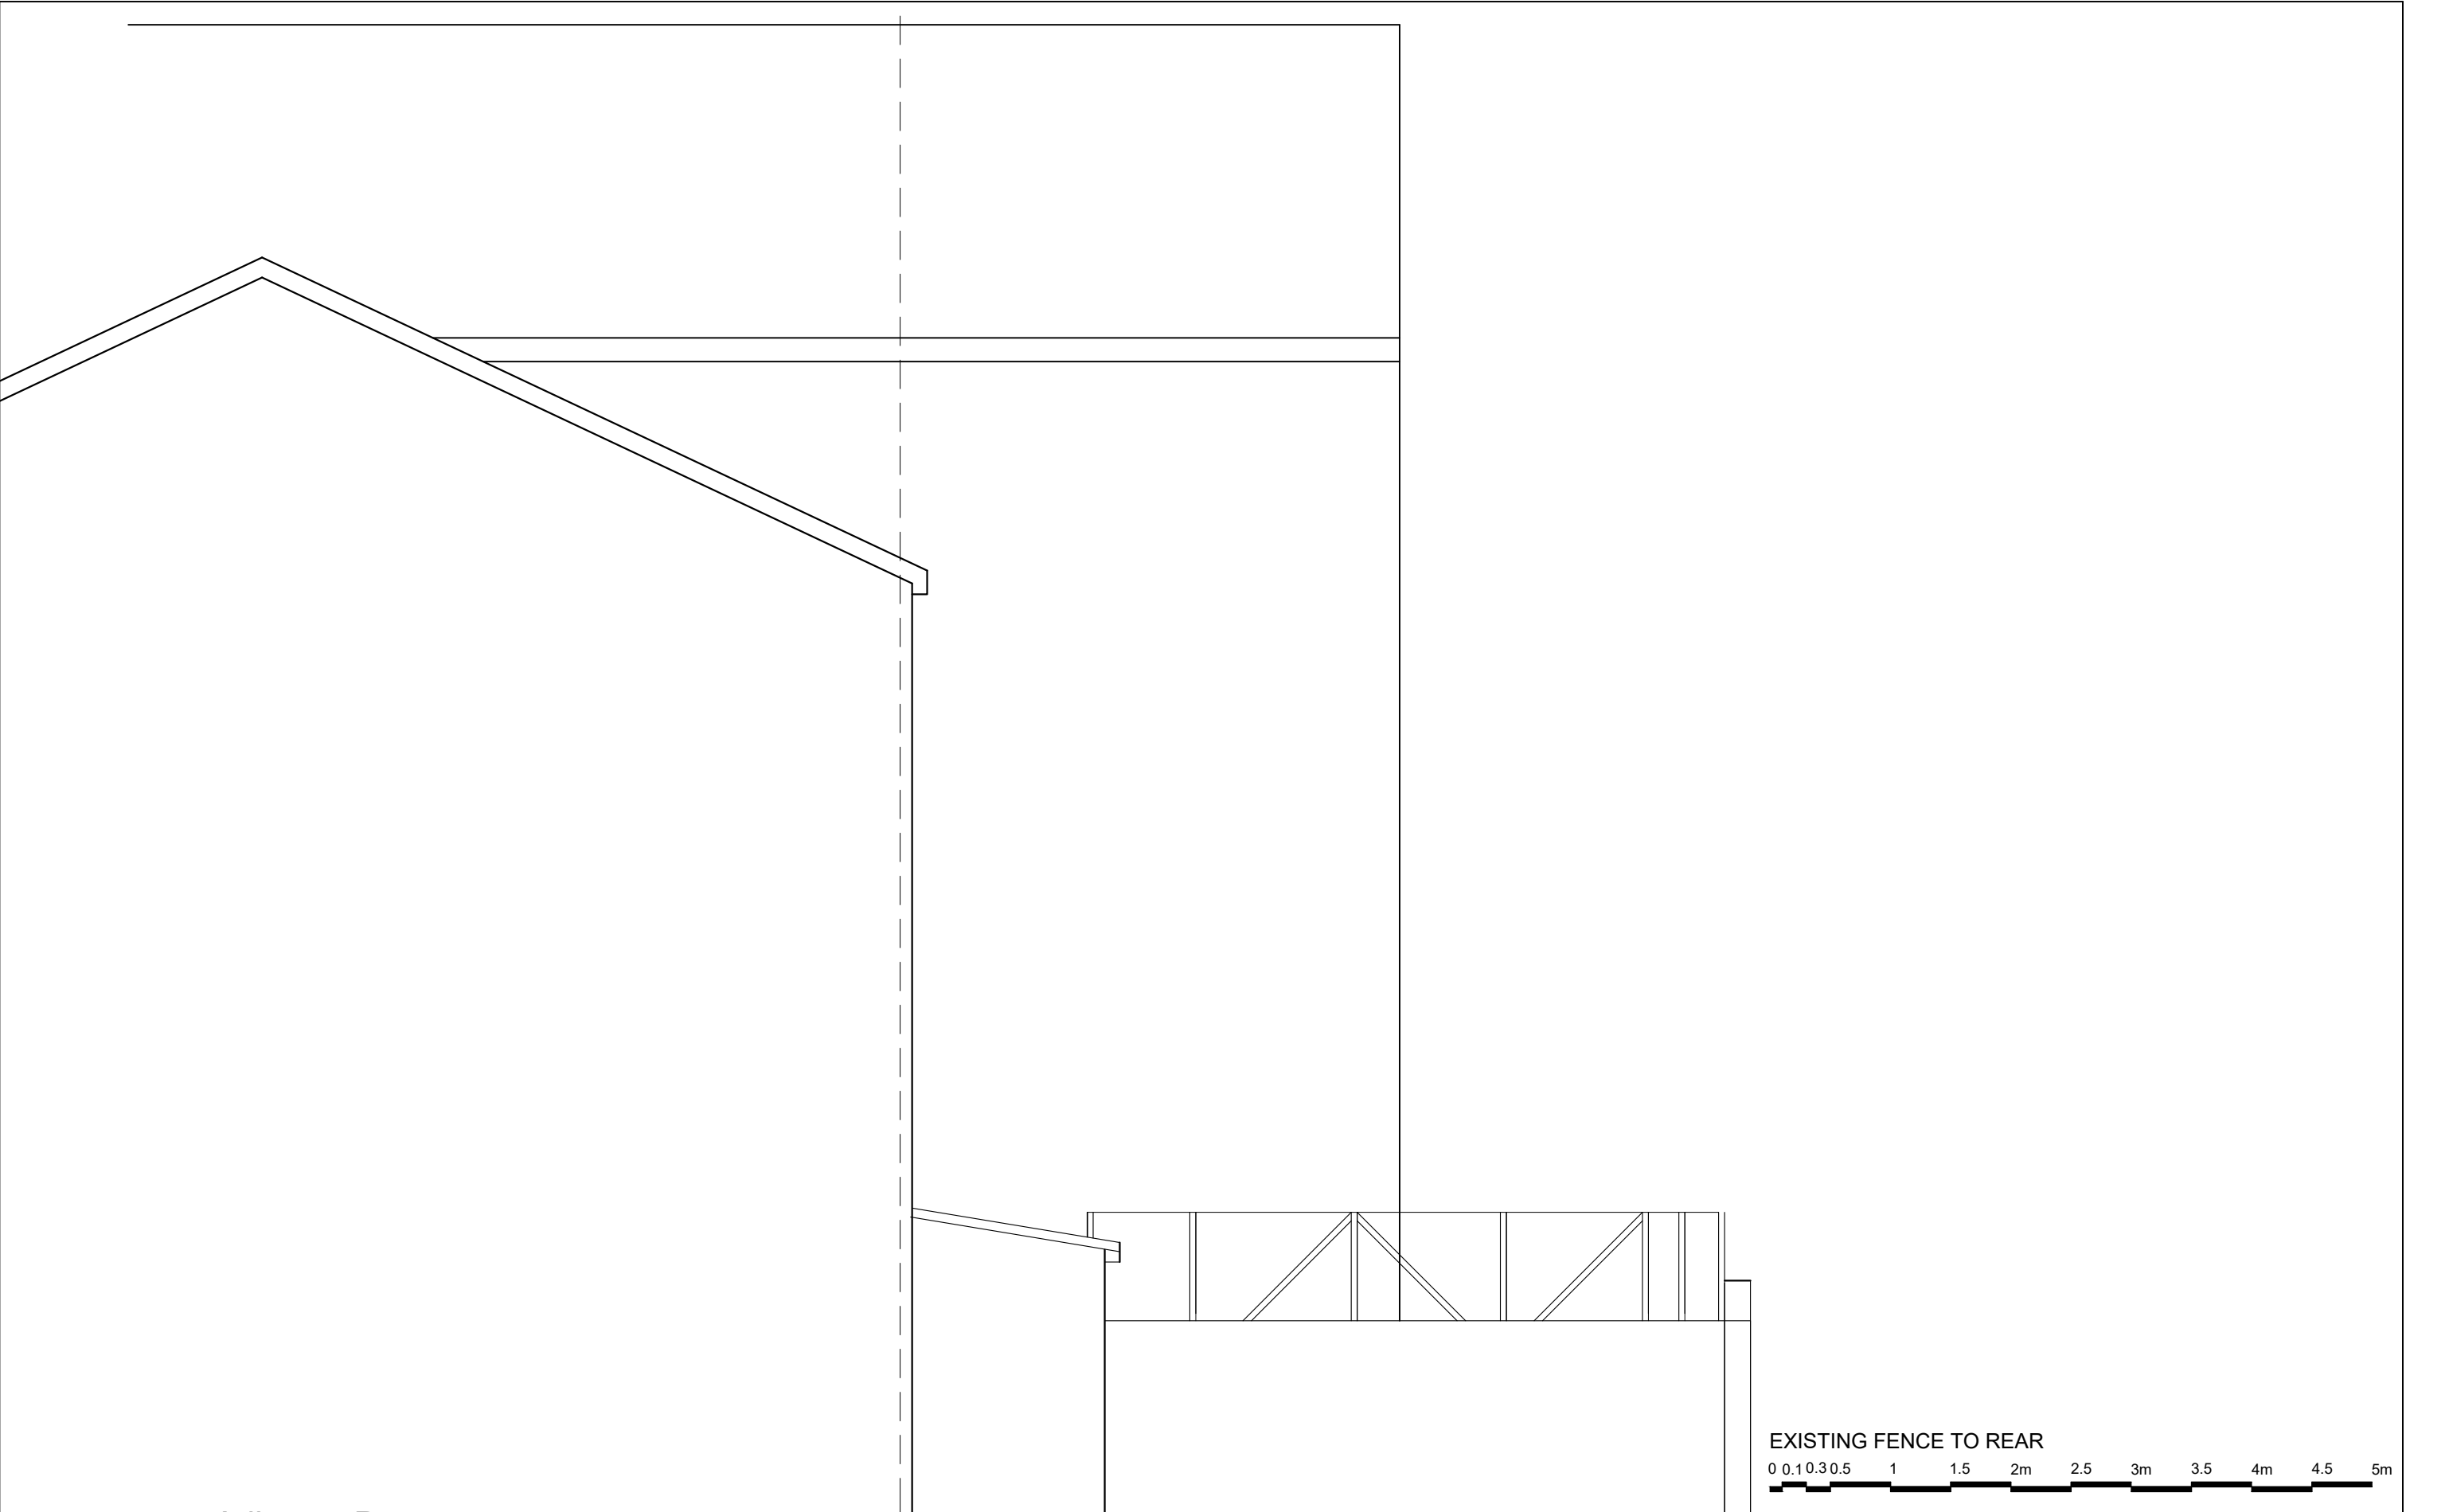


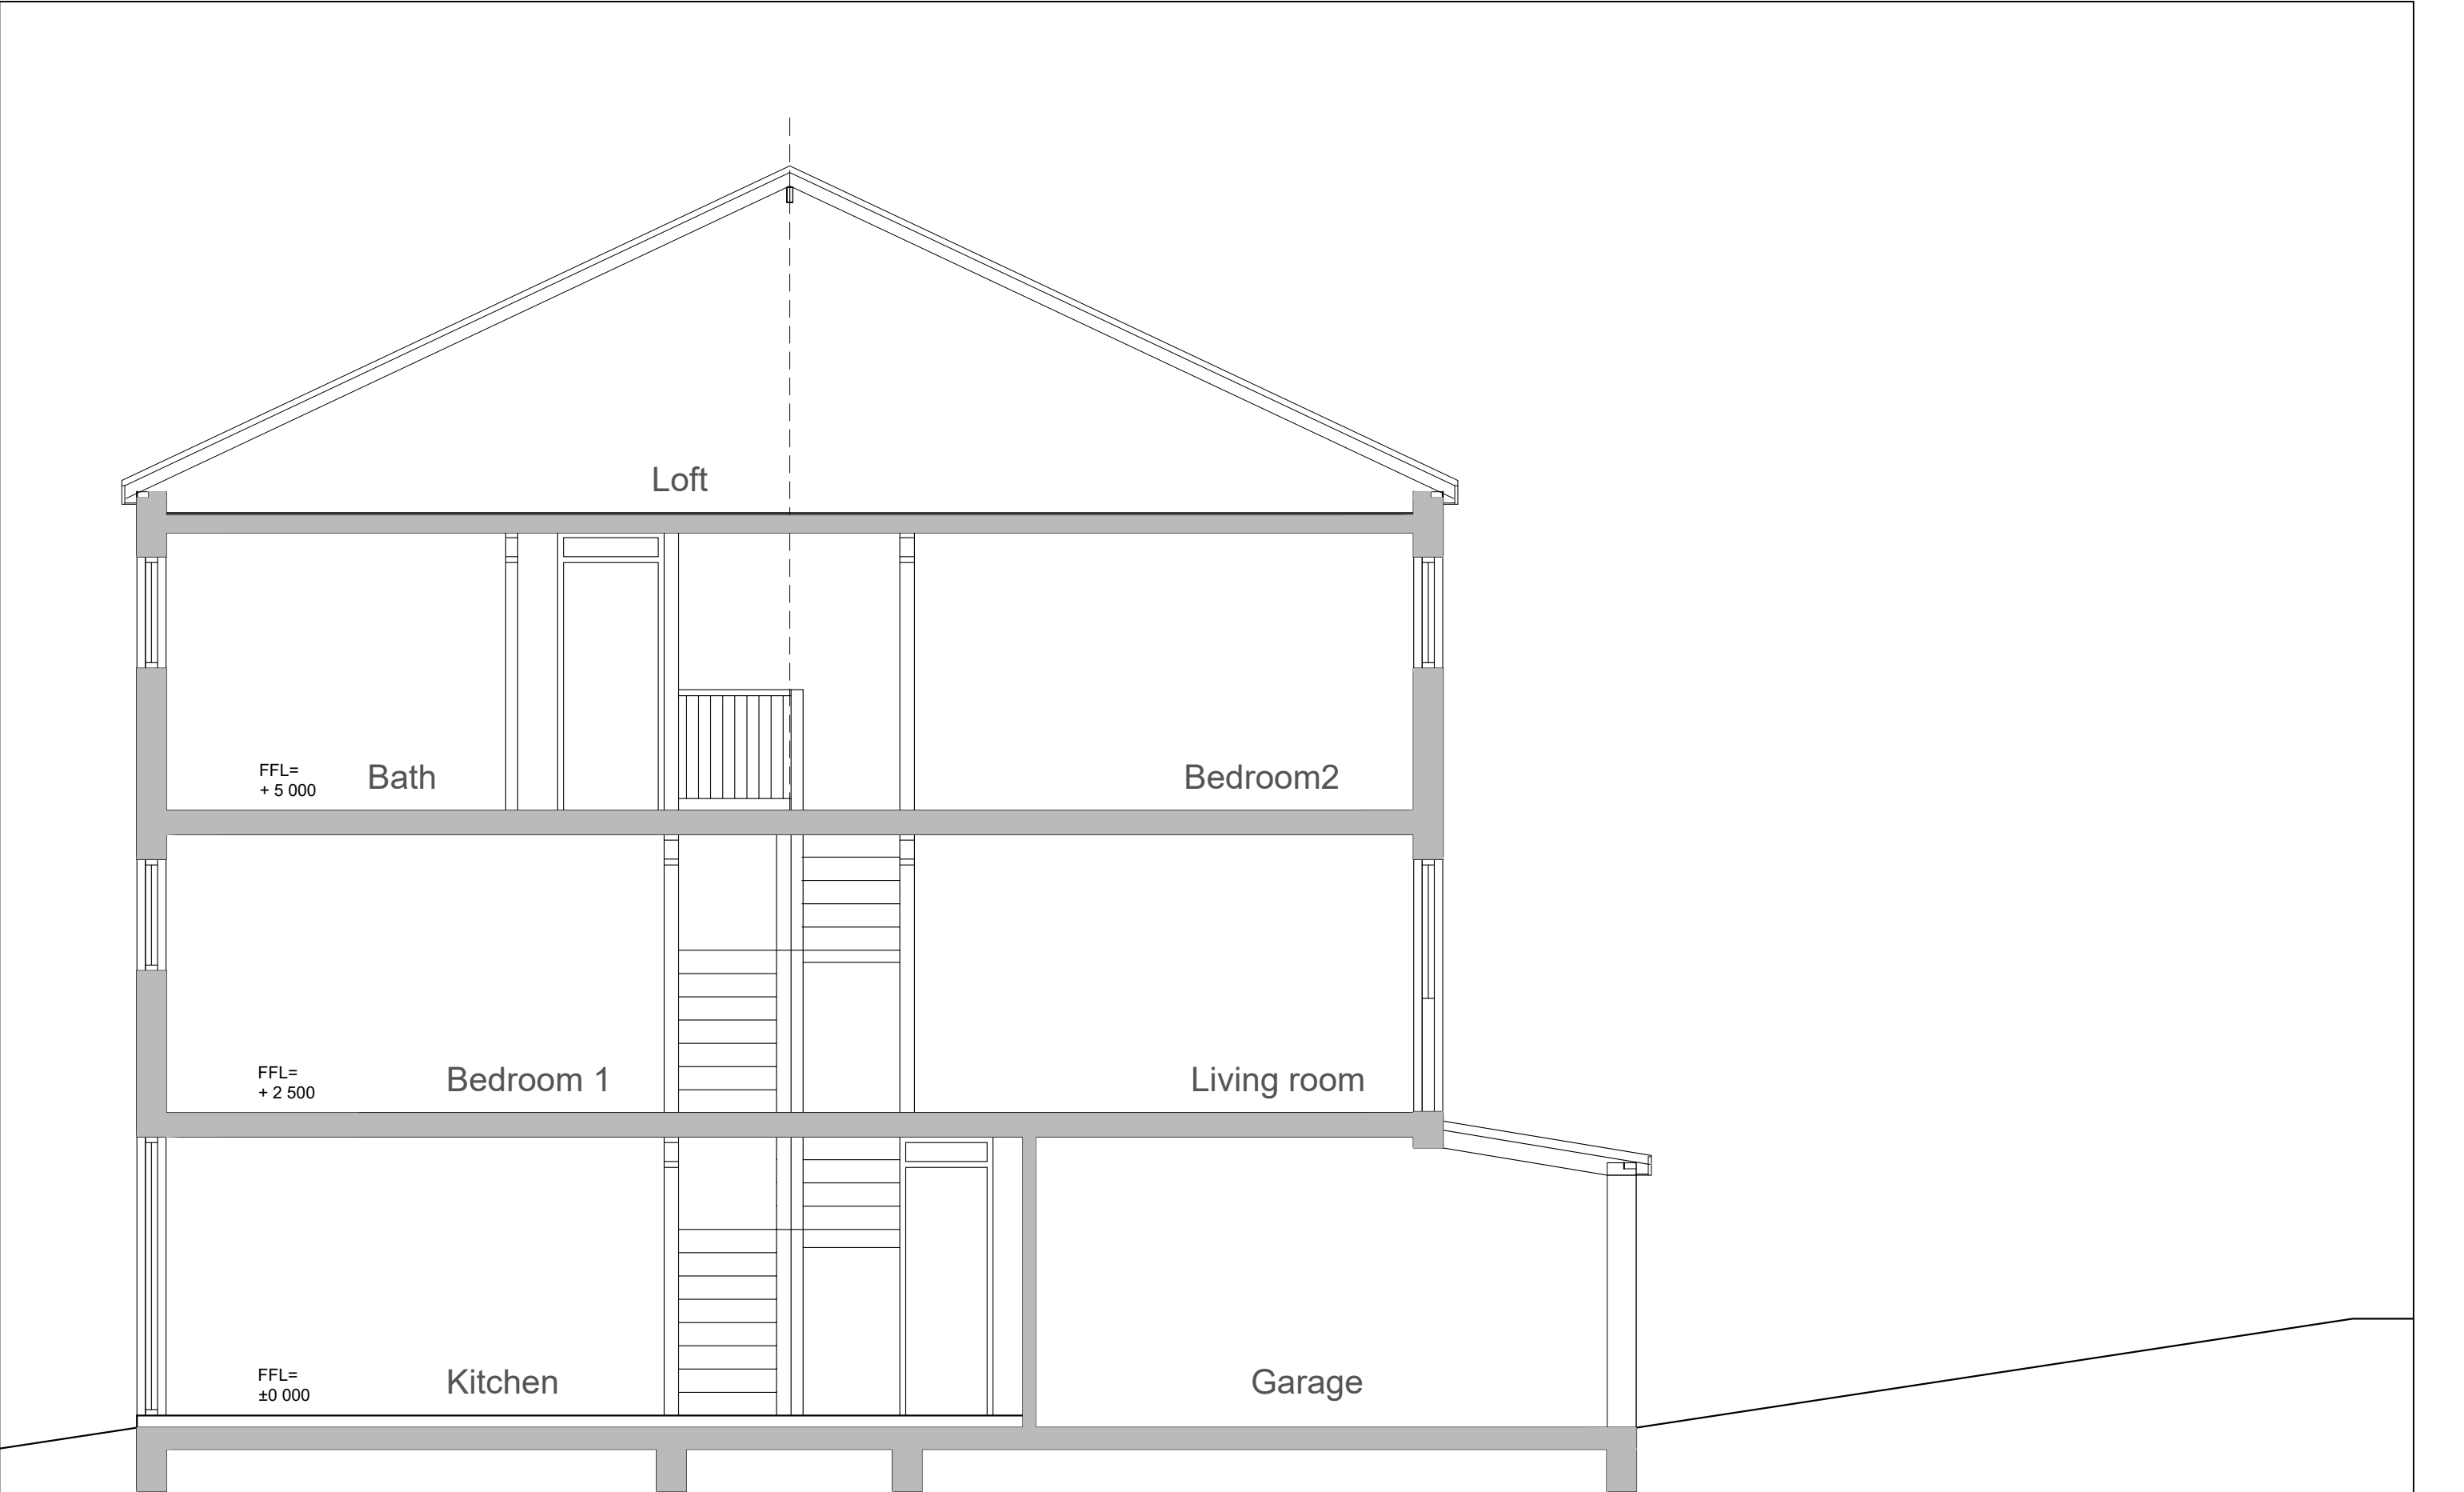


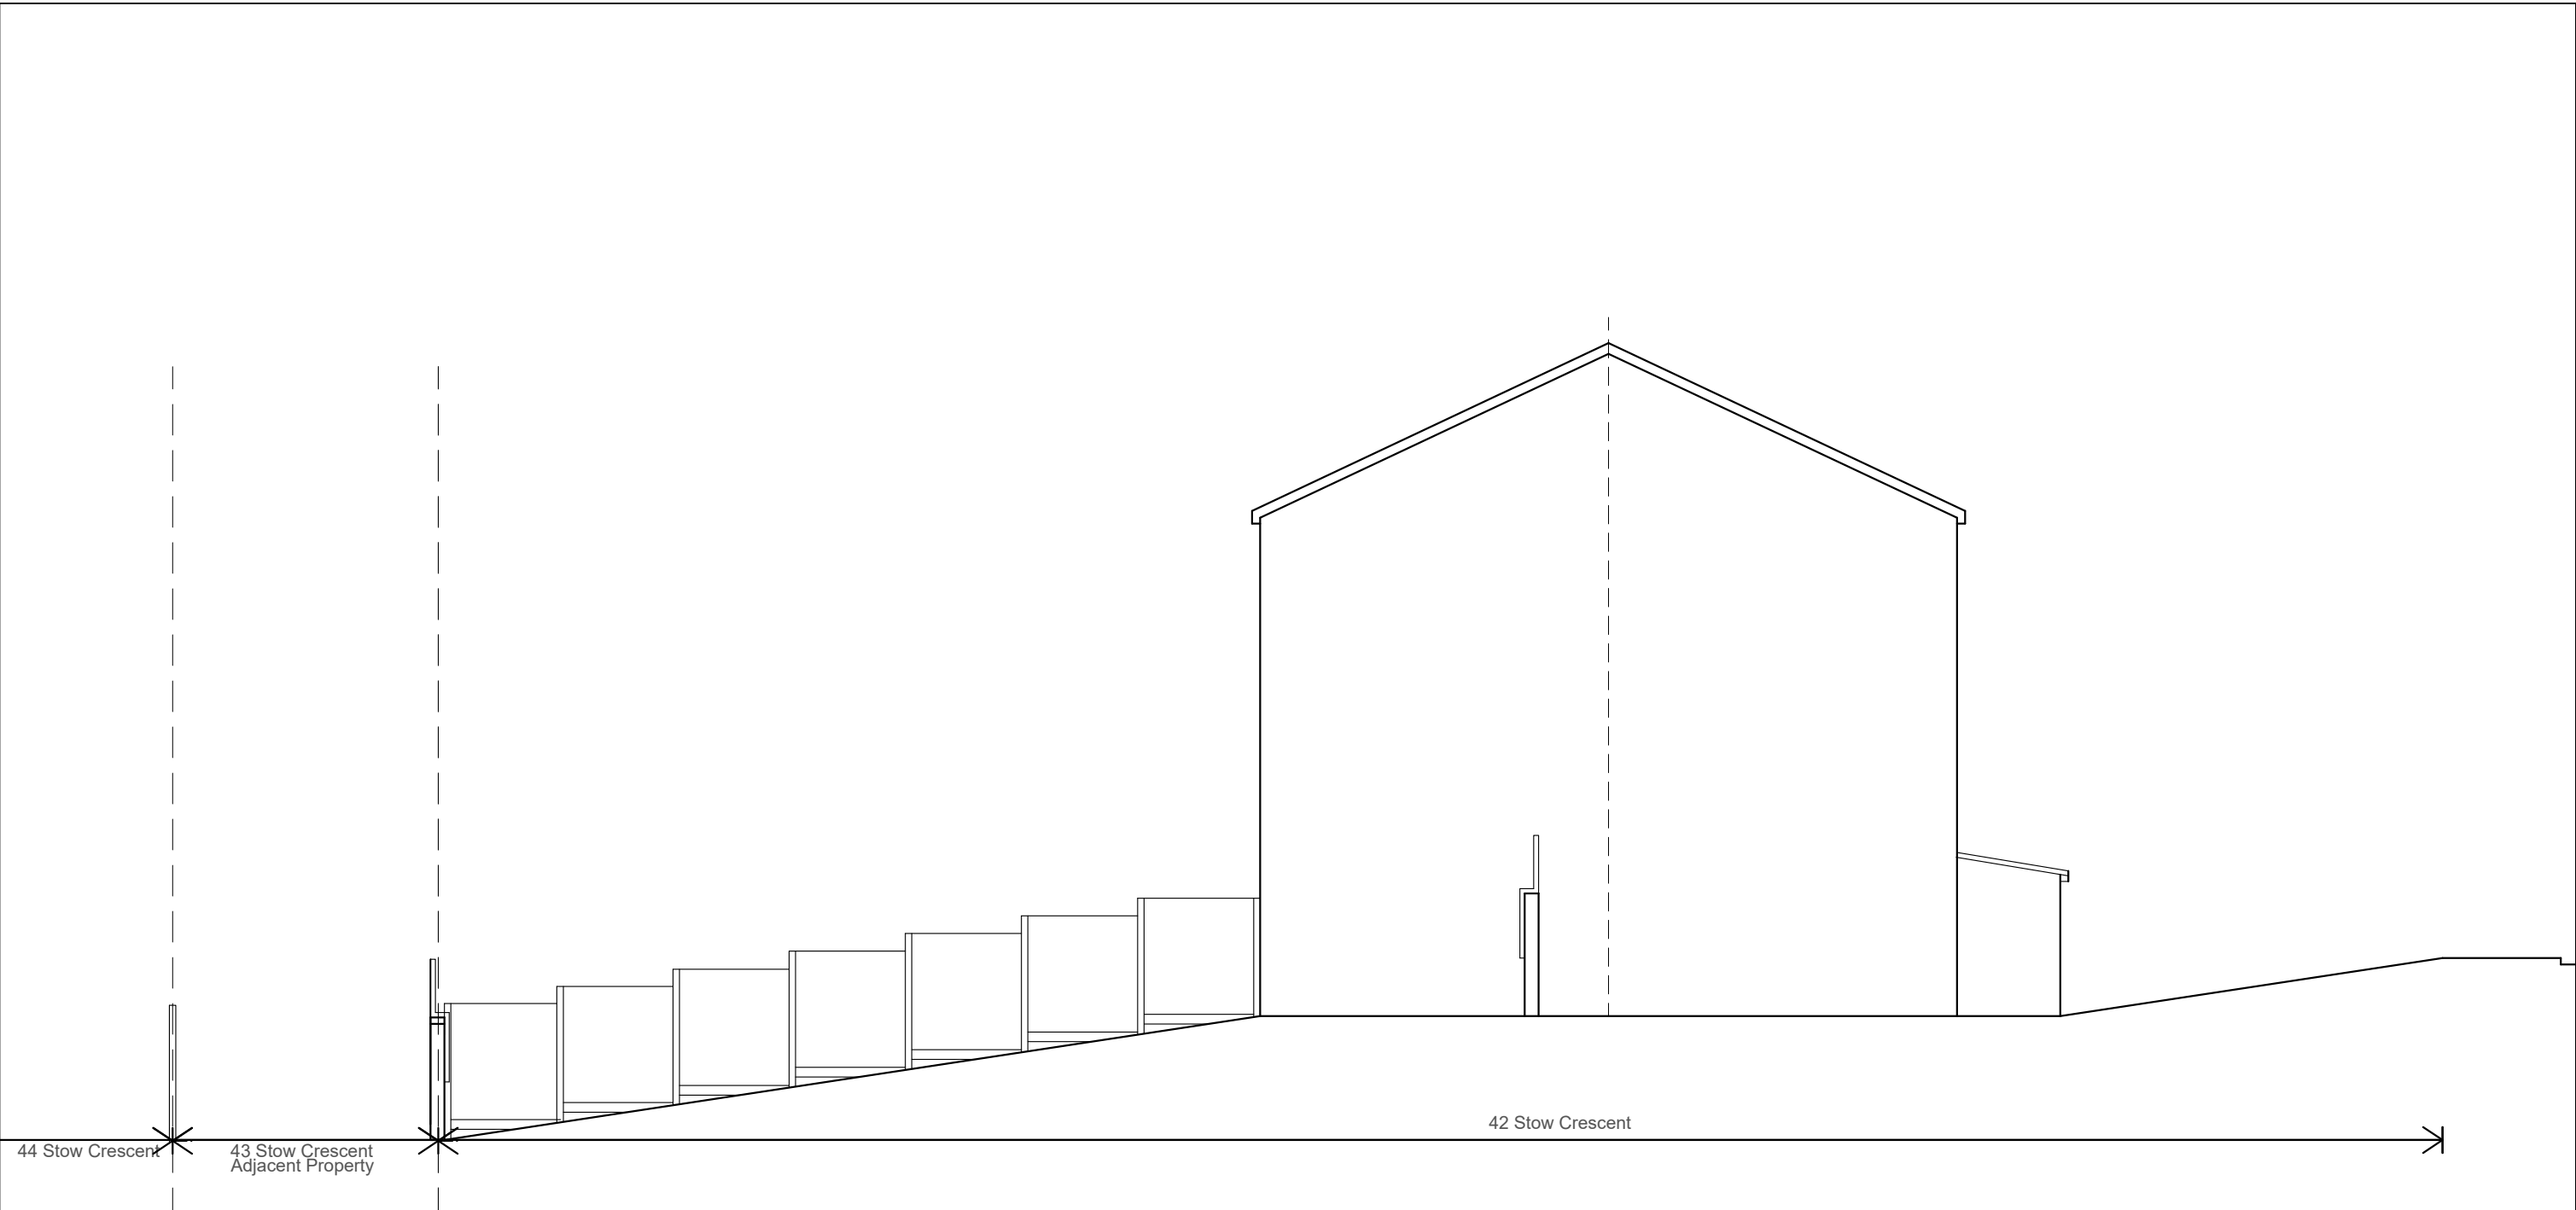


EXISTING FENCE AND GABLE FACADE



CLIENT Master Sharen Donkor ADDRESS 42 STOW CRESCENT, LONDON E17 5EG	 Waltham Forest	Home Adaptations Team LBWF	The drawing is prepared solely for design and planning submission purposes. It is not intended or suitable for either Building Regulations or Construction purposes and should not be used for such.	PROJECT GARAGE CONVERSION AND FENCING This drawing must not be copied without consent of LBWF.	DRAWING PLAN - EXISTING GARDEN FENCE TO SIDE	SCALE 1:100 @A3	DATE 19.5.2022	PLAN NO. 42SC-P09	REVISION
---	--	-------------------------------	--	---	---	--------------------	-------------------	----------------------	----------



EXISTING SECTION

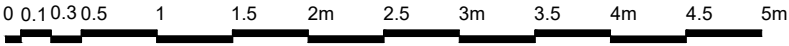

CLIENT  
Master Sharen Donkor  
ADDRESS  
42 STOW CRESCENT, LONDON E17 5EG



Home  
Adaptations  
Team  
LBWF

The drawing is prepared solely for design and planning  
submission purposes. It is not intended or suitable for  
either Building Regulations or Construction purposes  
and should not be used for such.

PROJECTGARAGE CONVERSION AND FENCING  
This drawing must not be copied without  
consent of LBWF.


DRAWING  
EXISTING SECTION

SCALE  
1:50 @A3

DATE  
19.5.2022


PLAN NO.  
42SC-P10


REVISION

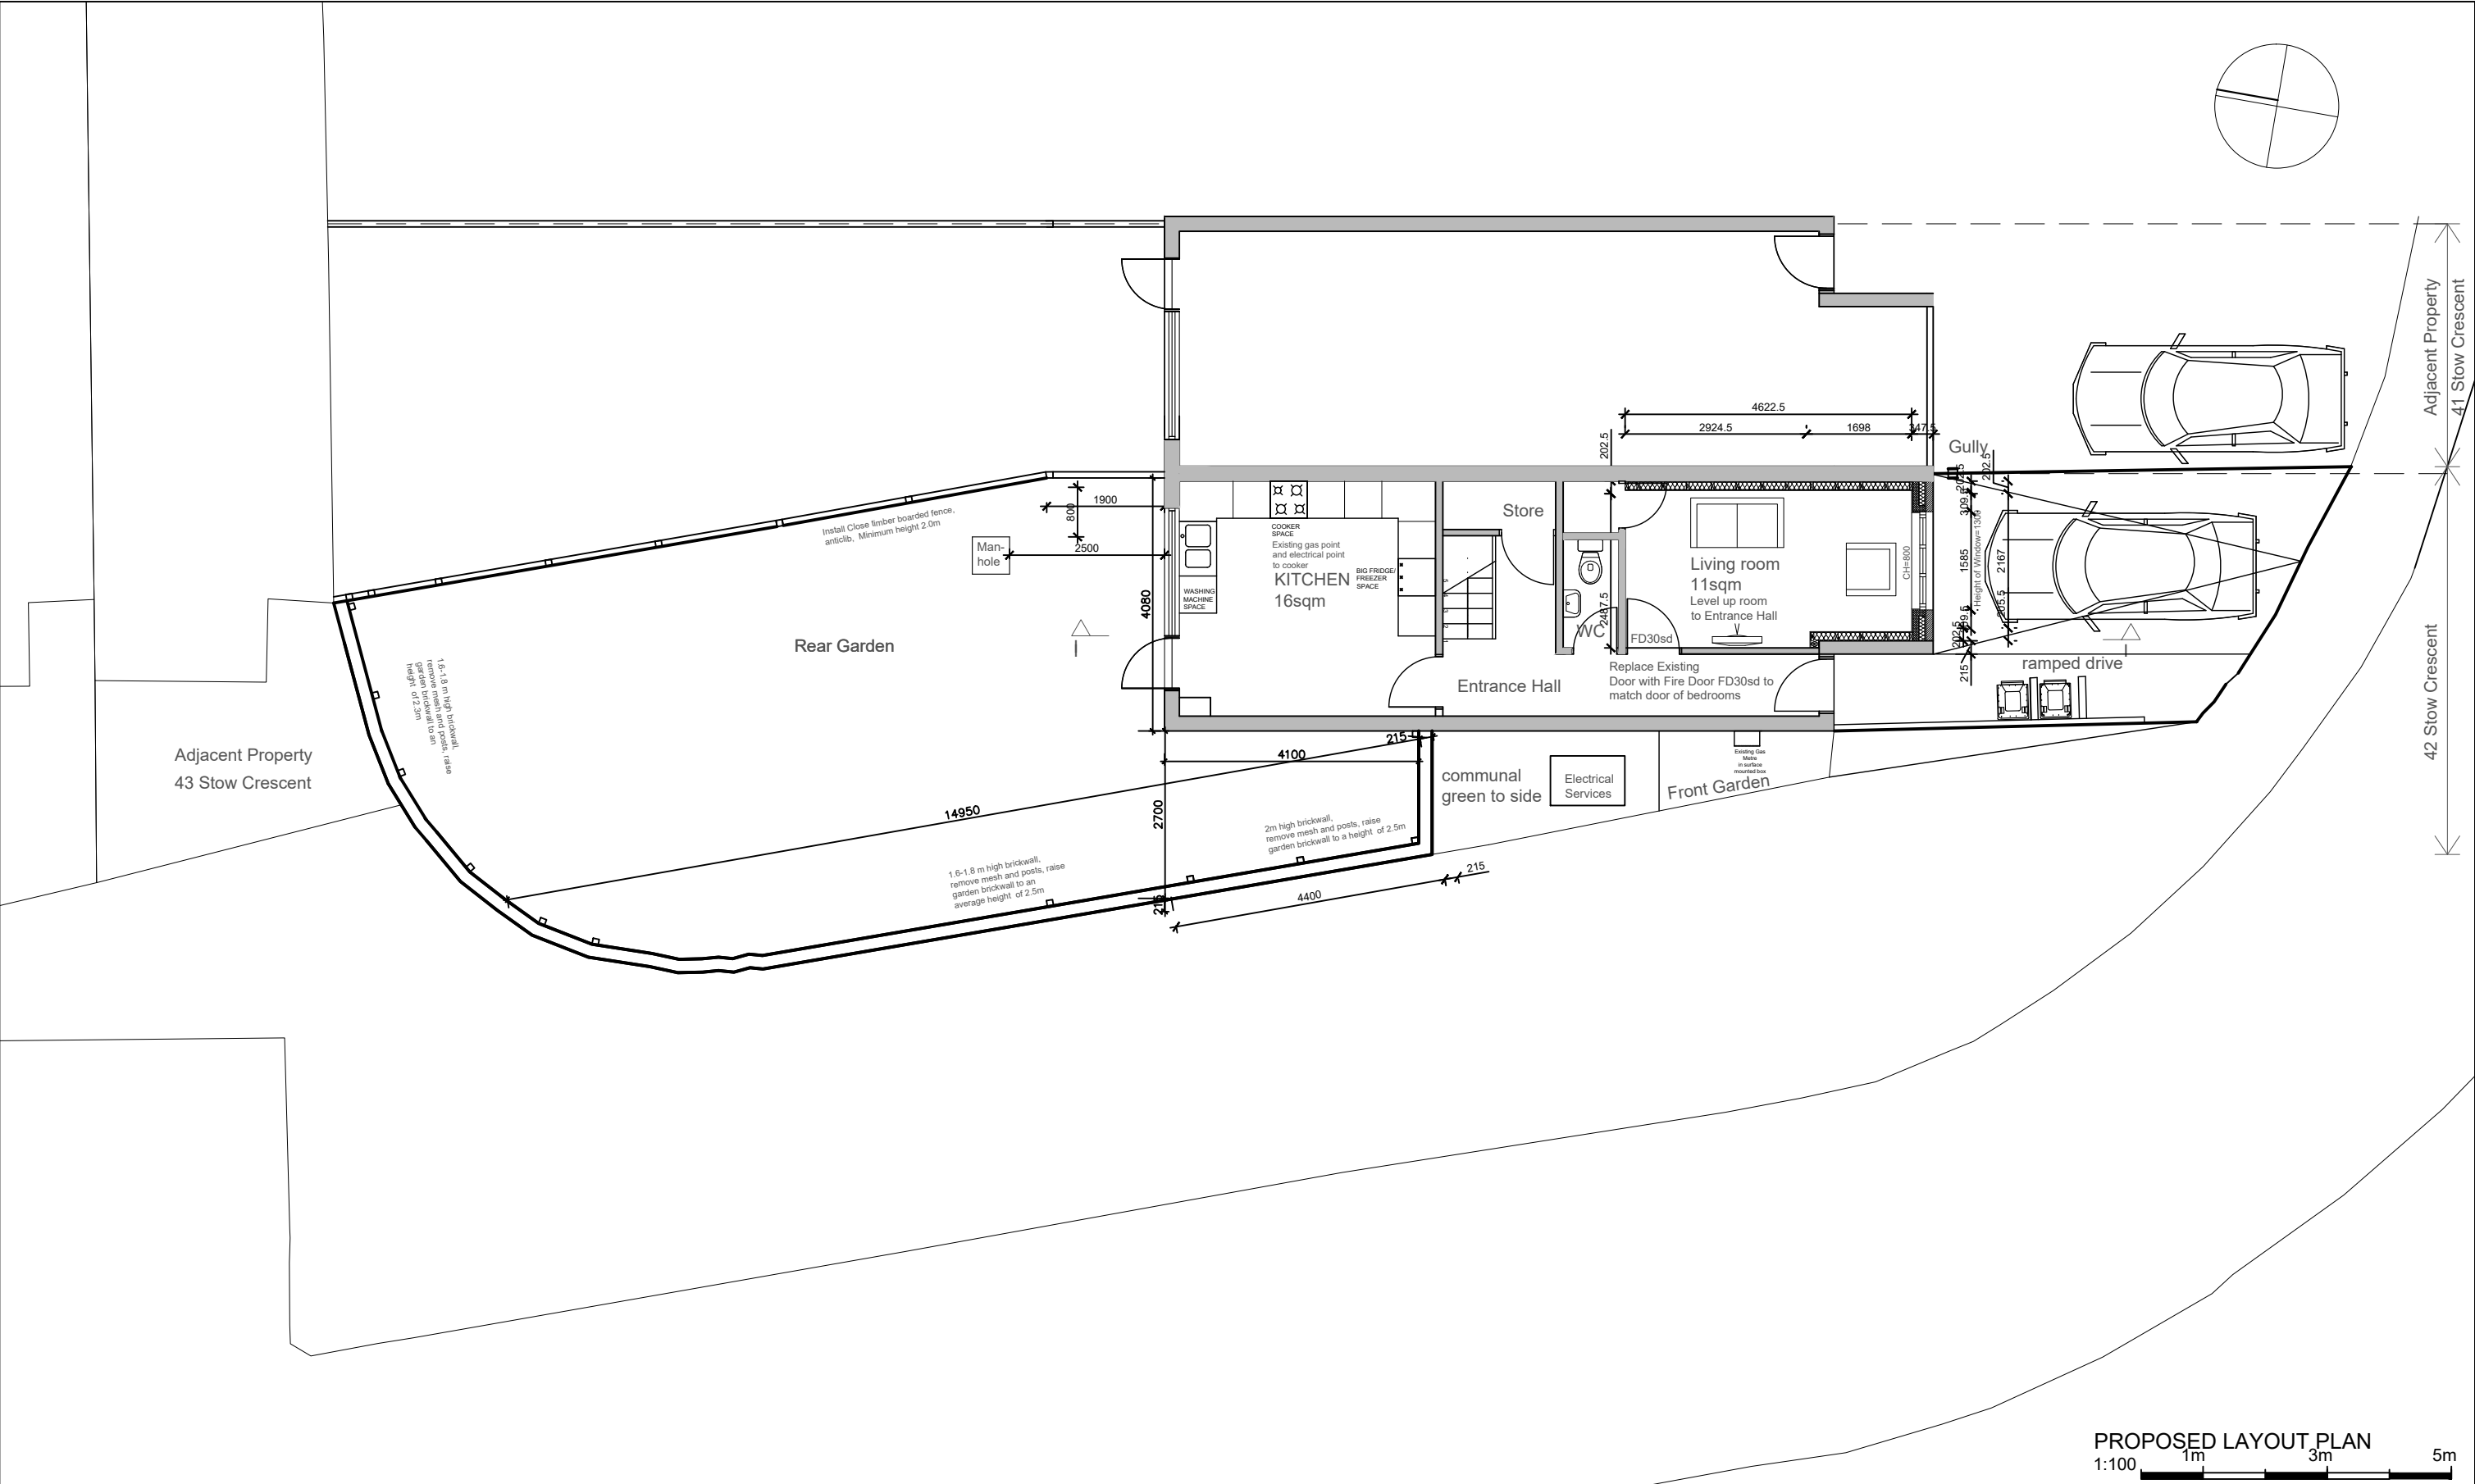


PROPOSED LAYOUT PLAN

Rev	Date	Amendment
Rev: A	27.10.22	Fencing
Rev: B	31.10.22	Obscure, translucent Polycarbonate in black frame on top of brick garden wall
Rev: C	2.11.22	Raising of existing brick garden wall to an average height of 2.5m


CLIENT Master Sharen Donkor ADDRESS 42 STOW CRESCENT, LONDON E17 5EG	 Waltham Forest	Home Adaptations Team LBWF	The drawing is prepared solely for design and planning submission purposes. It is not intended or suitable for either Building Regulations or Construction purposes and should not be used for such.	PROJECT GARAGE CONVERSION AND FENCING This drawing must not be copied without consent of LBWF.	DRAWING PROPOSED LAYOUT PLAN	SCALE 1:100 @A3	DATE 24.6.2022	PLAN NO. 42SC-P11	REVISION Rev C
---	---	-------------------------------	--	---	---------------------------------	--------------------	-------------------	----------------------	-------------------

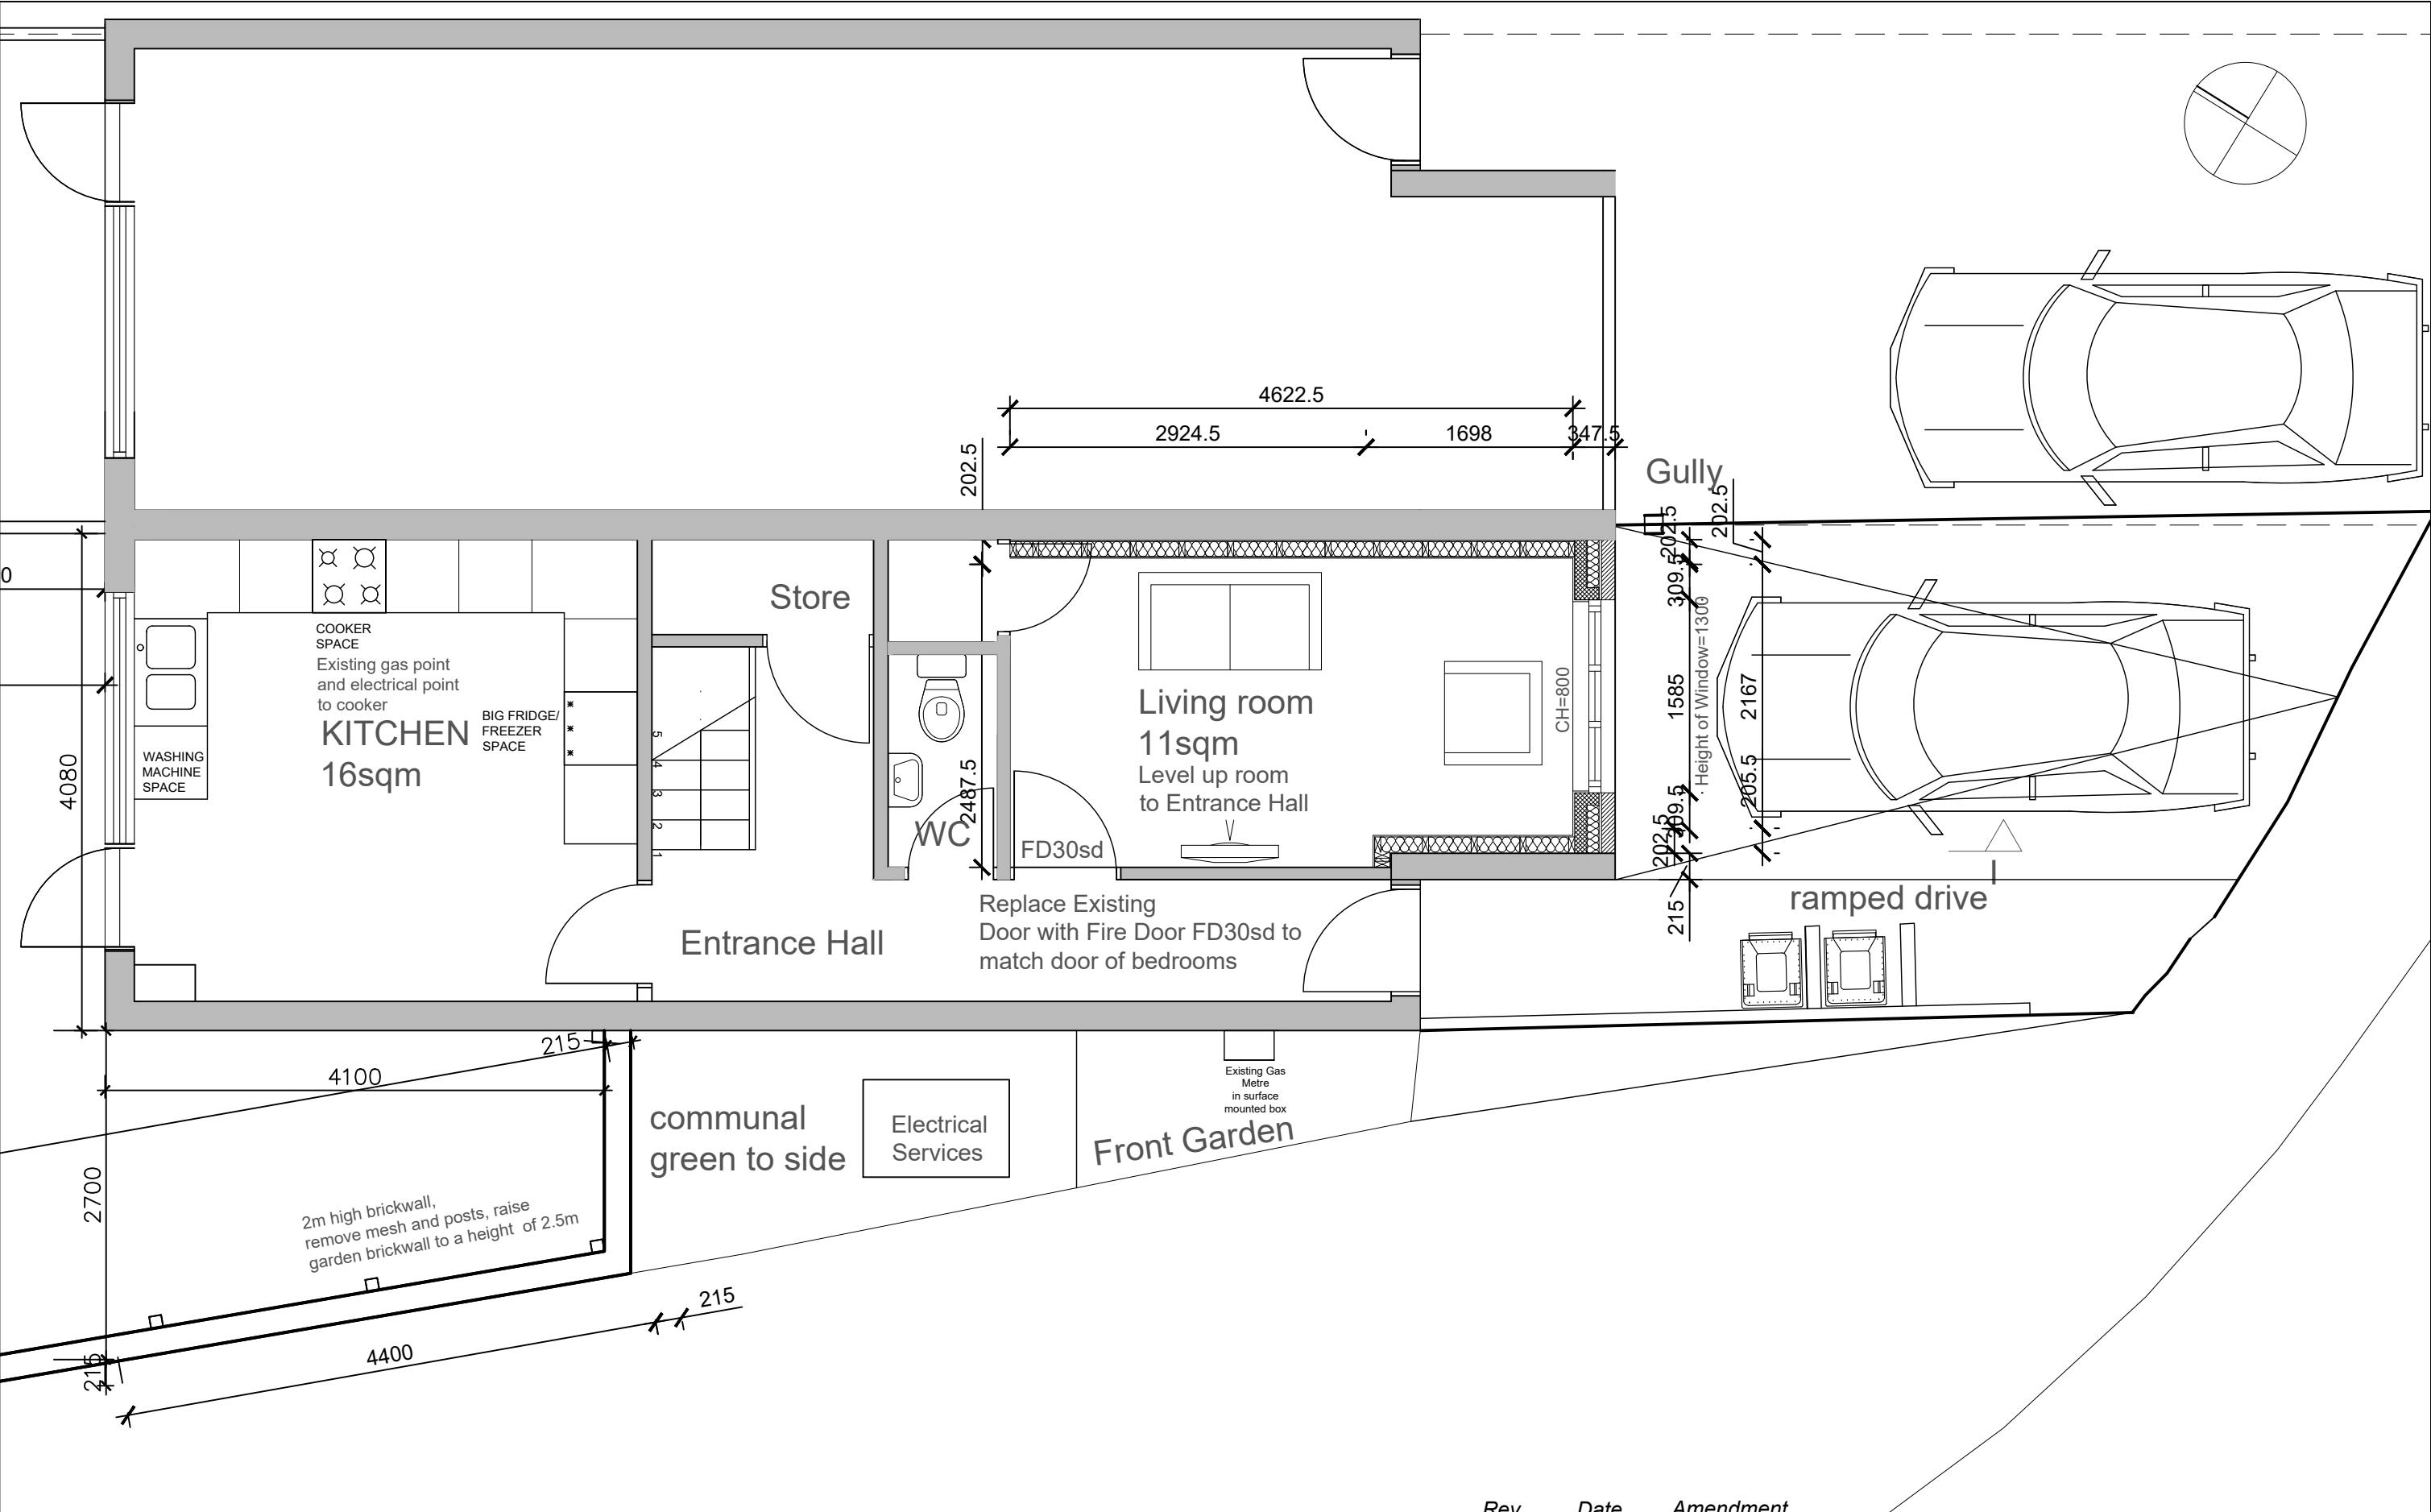

PROPOSED GROUND FLOOR PLAN

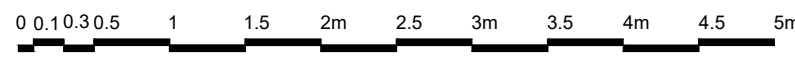

Rev	Date	Amendment
Rev: A	27.10.22	Fencing
Rev: B	31.10.22	Obscure, translucent Polycarbonate in black frame on top of brick garden wall
Rev: C	2.11.22	Raising of existing brick garden wall to an average height of 2.5m

CLIENT Master Sharen Donkor ADDRESS 42 STOW CRESCENT, LONDON E17 5EG	 Waltham Forest	Home Adaptations Team LBWF	The drawing is prepared solely for design and planning submission purposes. It is not intended or suitable for either Building Regulations or Construction purposes and should not be used for such.	PROJECT GARAGE CONVERSION AND FENCING This drawing must not be copied without consent of LBWF.	DRAWING PROPOSED GROUND FLOOR PLAN	SCALE 1:50 @A3	DATE 19.5.2022	PLAN NO. 42SC-P12	REVISION Rev C
---	---	-------------------------------	--	---	---------------------------------------	-------------------	-------------------	----------------------	-------------------



PROPOSED REAR FACADE

CLIENT  
Master Sharen Donkor  
ADDRESS  
42 STOW CRESCENT, LONDON E17 5EG



Home  
Adaptations  
Team  
LBWF

The drawing is prepared solely for design and planning submission purposes. It is not intended or suitable for either Building Regulations or Construction purposes and should not be used for such.

PROJECT GARAGE CONVERSION AND FENCING  
This drawing must not be copied without consent of LBWF.

DRAWING  
PROPOSED REAR FACADE


SCALE  
1:50 @A3


DATE  
19.5.2022

PLAN NO.  
42SC-P14

REVISION  
Rev C

Rev	Date	Amendment
Rev: A	27.10.22	Fencing
Rev: B	31.10.22	Obscure, translucent Polycarbonate in black frame on top of brick garden wall
Rev: C	2.11.22	Raising of existing brick garden wall to an average height of 2.5m

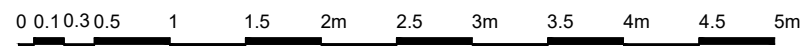

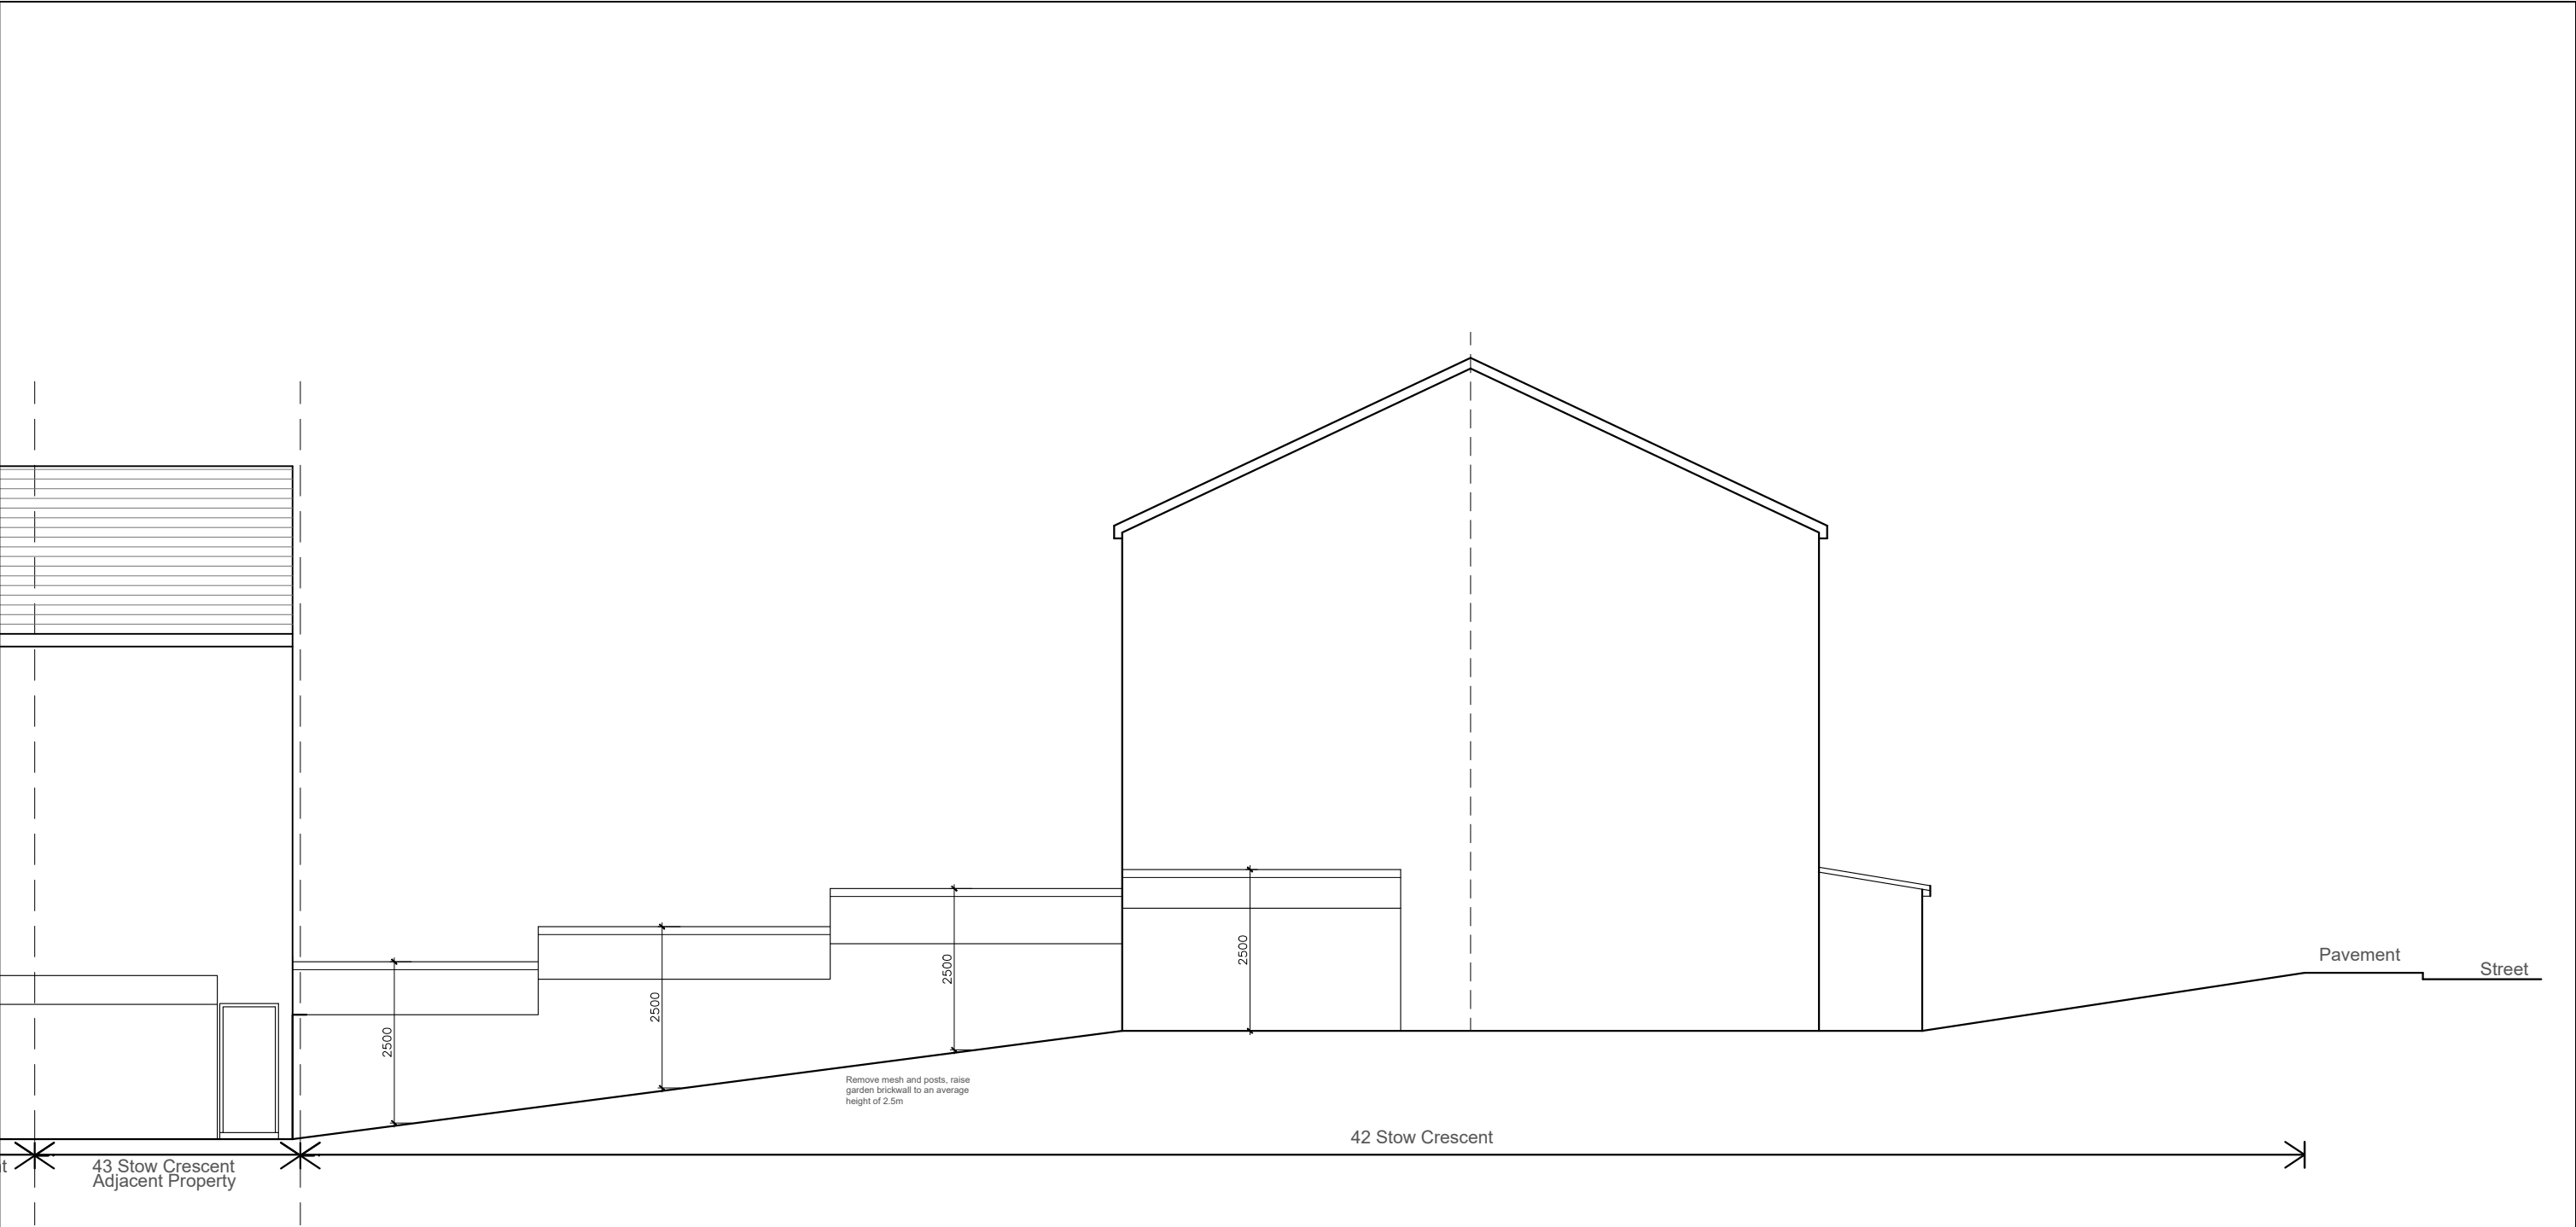
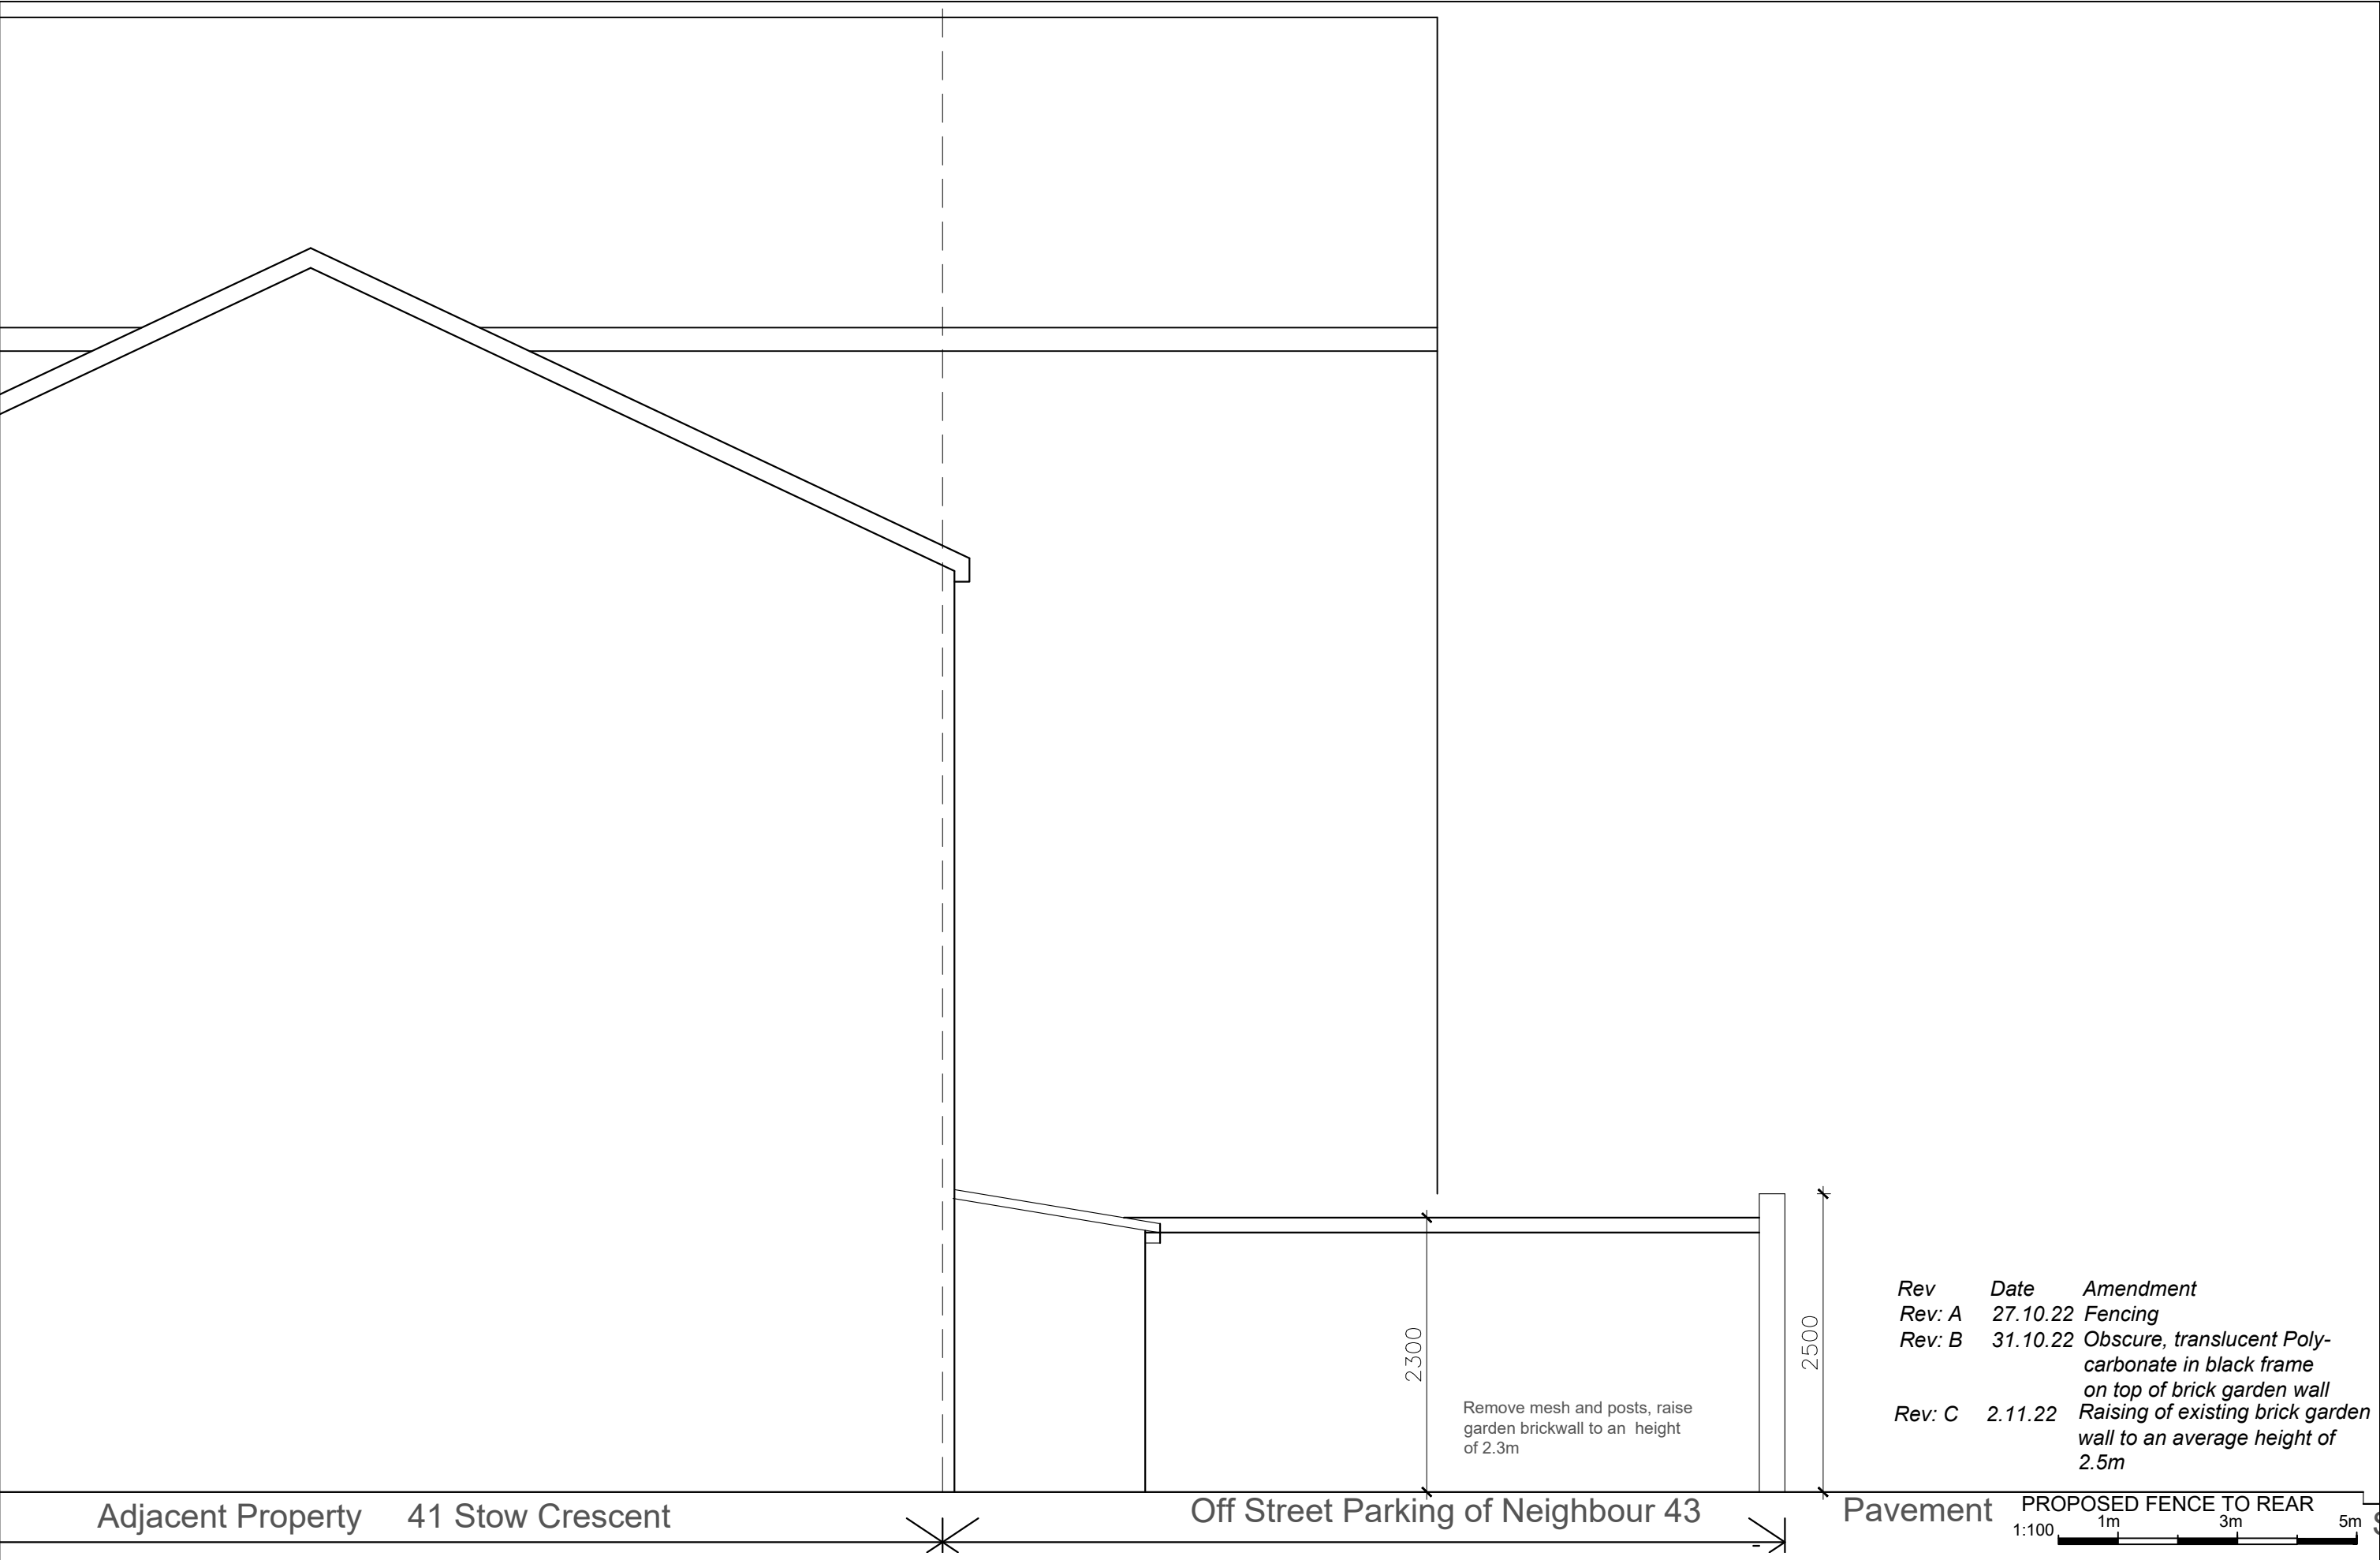


PROPOSED GABLE FACADE



Rev	Date	Amendment
Rev: A	27.10.22	Fencing
Rev: B	31.10.22	Obscure, translucent Polycarbonate in black frame on top of brick garden wall
Rev: C	2.11.22	Raising of existing brick garden wall to an average height of 2.5m

CLIENT Master Sharen Donkor ADDRESS 42 STOW CRESCENT, LONDON E17 5EG	 Waltham Forest	Home Adaptations Team LBWF	The drawing is prepared solely for design and planning submission purposes. It is not intended or suitable for either Building Regulations or Construction purposes and should not be used for such.	PROJECTGARAGE CONVERSION AND FENCING This drawing must not be copied without consent of LBWF.	DRAWING PROPOSED GABLE FACADE	SCALE 1:100 @A3	DATE 19.5.2022	PLAN NO. 42SC-P15	REVISION Rev C
---	---	-------------------------------	--	--	----------------------------------	--------------------	-------------------	----------------------	-------------------



CLIENT  
Master Sharen Donkor  
ADDRESS  
42 STOW CRESCENT, LONDON E17 5EG



The drawing is prepared solely for design and planning submission purposes. It is not intended or suitable for either Building Regulations or Construction purposes and should not be used for such.

PROJECT GARAGE CONVERSION AND FENCING  
This drawing must not be copied without consent of LBWF.

DRAWING  
PROPOSED FENCE TO REAR


SCALE  
1:50 @A3

DATE  
19.5.2022

PLAN NO.  
42SC-P16

REVISION  
Rev C



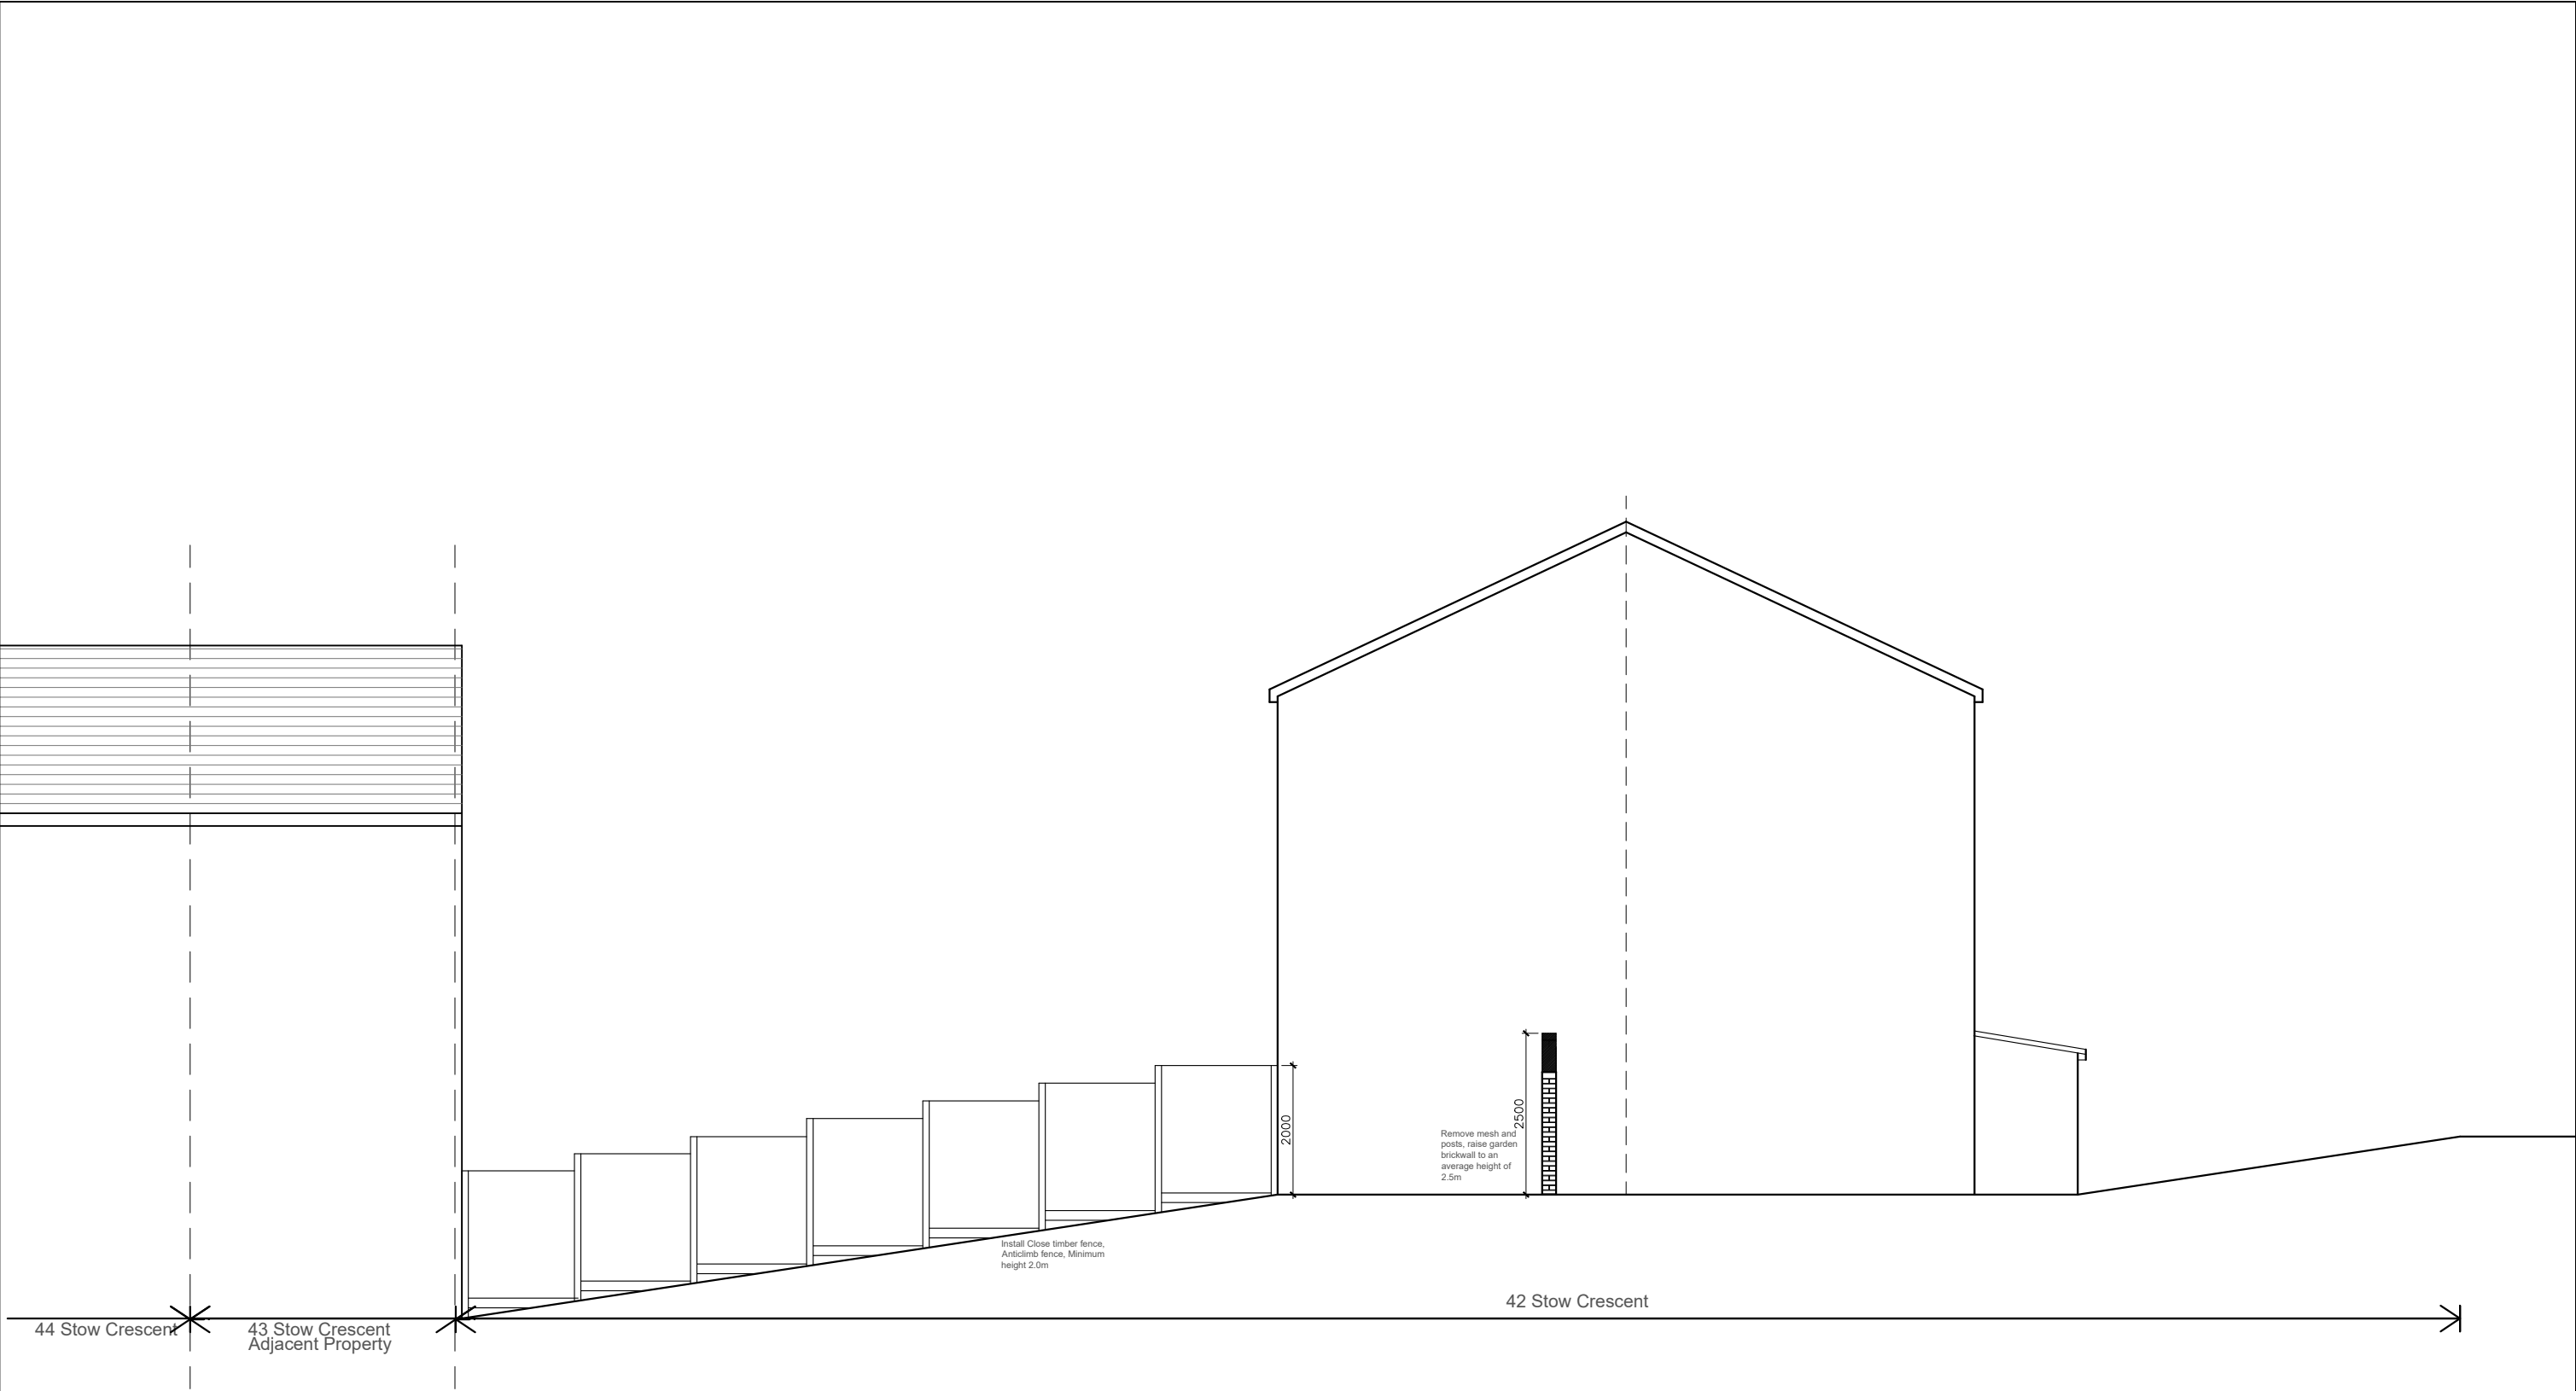

Rev	Date	Amendment
Rev: A	27.10.22	Fencing
Rev: B	31.10.22	Obscure, translucent Polycarbonate in black frame on top of brick garden wall
Rev: C	2.11.22	Raising of existing brick garden wall to an average height of 2.5m

CLIENT  
Master Sharen Donkor  
ADDRESS  
42 STOW CRESCENT, LONDON E17 5EG



Home Adaptations Team  
LBWF  
The drawing is prepared solely for design and planning submission purposes. It is not intended or suitable for either Building Regulations or Construction purposes and should not be used for such.

PROJECT GARAGE CONVERSION AND FENCING  
This drawing must not be copied without consent of LBWF.


DRAWING  
PROPOSED FENCE TO SIDE

SCALE  
1:100 @A3


DATE  
19.5.2022

PLAN NO.  
42SC-P17

REVISION  
Rev C

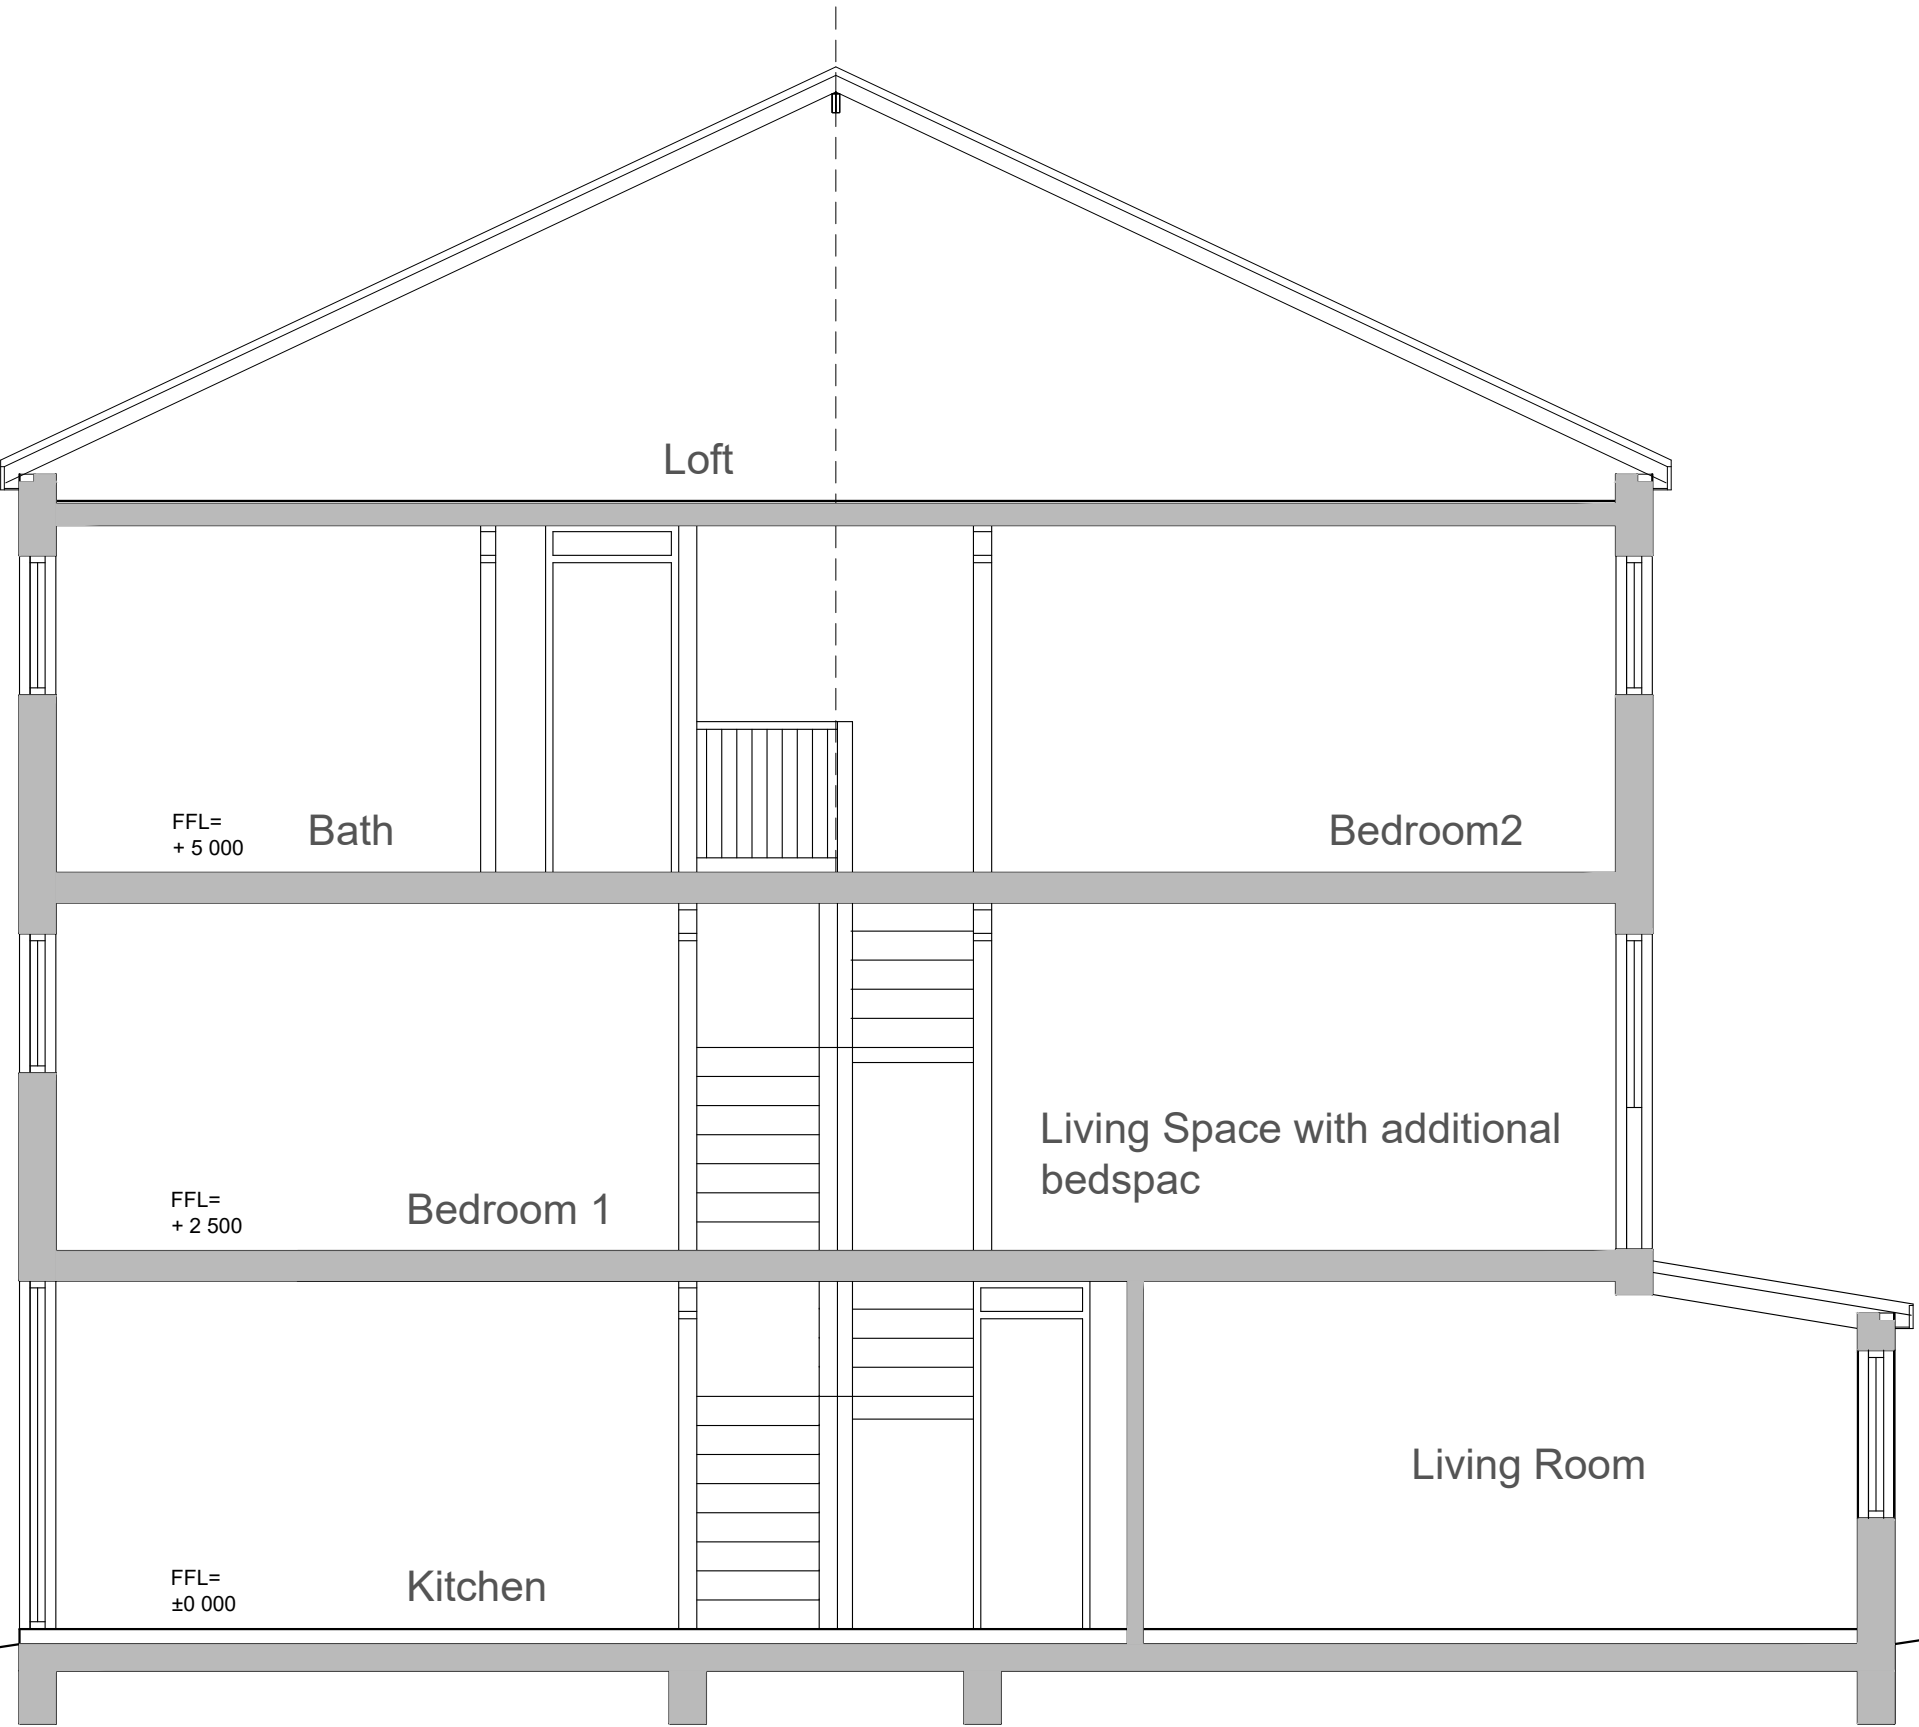

PROPOSED SECTION

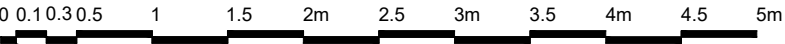

CLIENT  
Master Sharen Donkor  
ADDRESS  
42 STOW CRESCENT, LONDON E17 5EG



Home  
Adaptations  
Team  
LBWF

The drawing is prepared solely for design and planning submission purposes. It is not intended or suitable for either Building Regulations or Construction purposes and should not be used for such.

PROJECT GARAGE CONVERSION AND FENCING  
This drawing must not be copied without consent of LBWF.

DRAWING  
PROPOSED SECTION

SCALE  
1:50 @A3

DATE  
19.5.2022

PLAN NO.  
42SC-P18

REVISION