



Existing Street Elevation from Church Hill Road 1:100 @ A1 (street elevations indicative)

С	Planning amendments	RW	14/12/2022	
в	Planning amendments	RW	27/07/2022	
А	Outline red amended	RW	15/06/2022	
Rev	Comment	Ву	Date	

Stage: Feasibility Client: Kamini Peters Project: Land at back of 115 Church Hill Walthamstow E17 3BD Drawing Title: Existing & Proposed Location & Block Plan and Existing Elevation Drawing no: P01 Revision: C Drawn by: RW Project no: 678 Scale: 1:1250 @ A3 Chkd by: RS SKARCHITECTS 853-855 London Road Westcliff-on-Sea SS0 9SZ Tel: 01702 509250 Email: info@skarchitects.co.uk Do not scale from this drawing for co Do not scale from this drawing for construction purposes. Drawing to be read in conjunction with all other issued drawings, documents and relevant consultants' information. All information on this drawing is for guidance purposes only. All dimensions must be checked onsite. This information is subject to Building Control requirements and the requirements of all relevant statutory authorities and service providers.

© SKArchitects Ltd 2018




Proposed Street Elevation from Church Hill Road 1:100 @ A1 (street elevations indicative)







Proposed Rear Elevation 1:100 @ A1



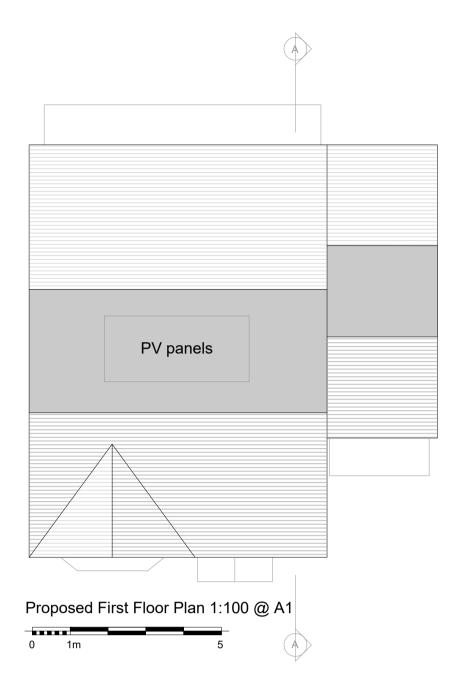




 

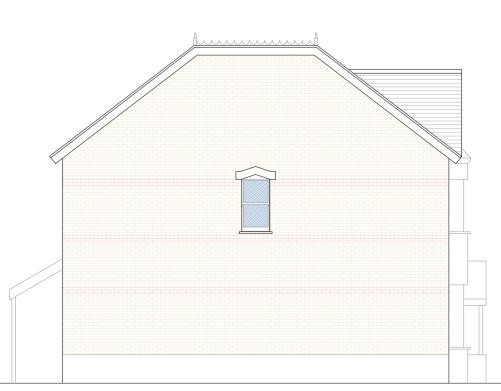

Proposed Side (West) Elevation 1:100 @ A1

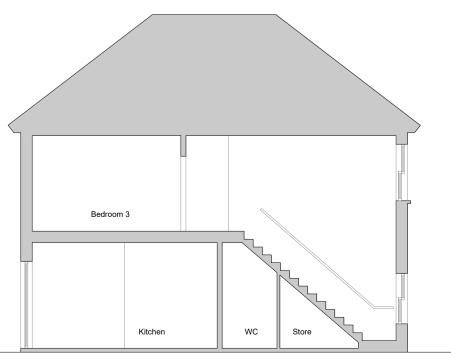

Section through staircase 1:100 @ A1

CAreas addedRW10/11/2022BPlanning amendmentsRW27/07/22AAmendment to rear windowRW21/03/22RevCommentByDate

Stage:

Planning Client: Kamini Peters Project: Land at back of 115 Church Hill Walthamstow E17 3BD Drawing Title: Proposed Plans, Elevations and Section Drawing no: P02 Revision: C Project no: 678 Drawn by: RW Scale: 1:100 @ A1 Chkd by: RS SKARCHITECTS 853-855 London Road Westcliff-on-Sea SS0 9SZ Tel: 01702 509250 Email: info@skarchitects.co.uk

NB. Do not scale from this drawing for construction Do not scale from this drawing for construction purposes. Drawing to be read in conjunction with all other issued drawings, documents and relevant consultants' information. All information on this drawing is for guidance purposes only. All dimensions must be checked onsite. This information is subject to Building Control requirements and the requirements of all relevant statutory authorities and service providers. © SKArchitects Ltd 2018