




NORTH EAST ELEVATION

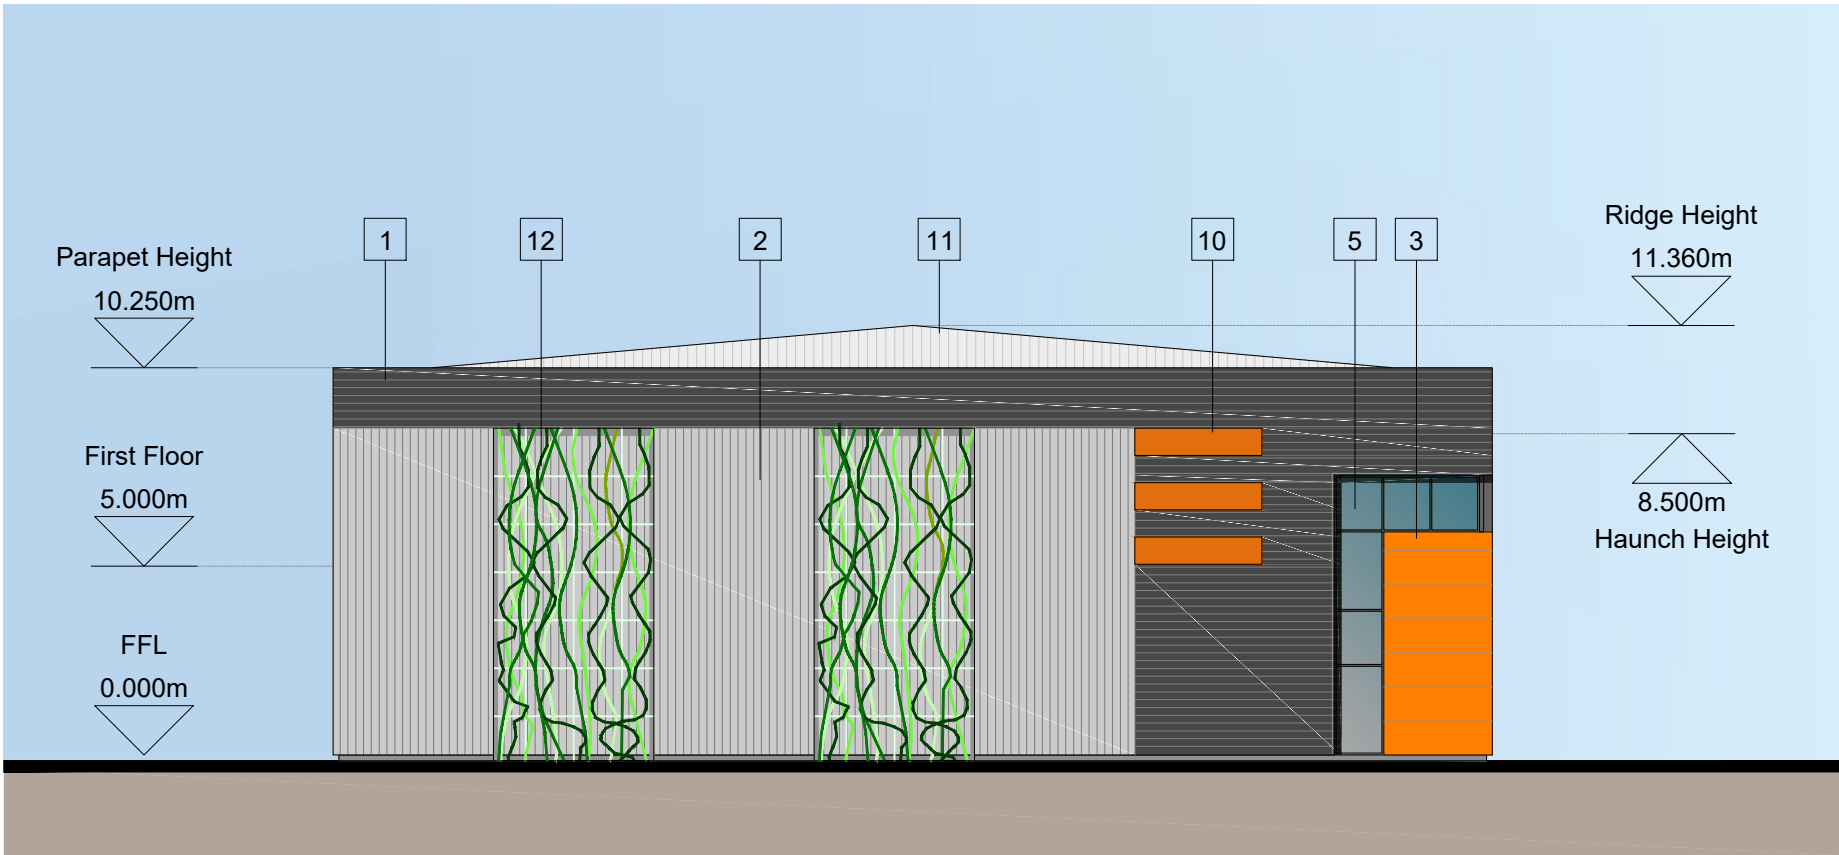

SOUTH WEST ELEVATION

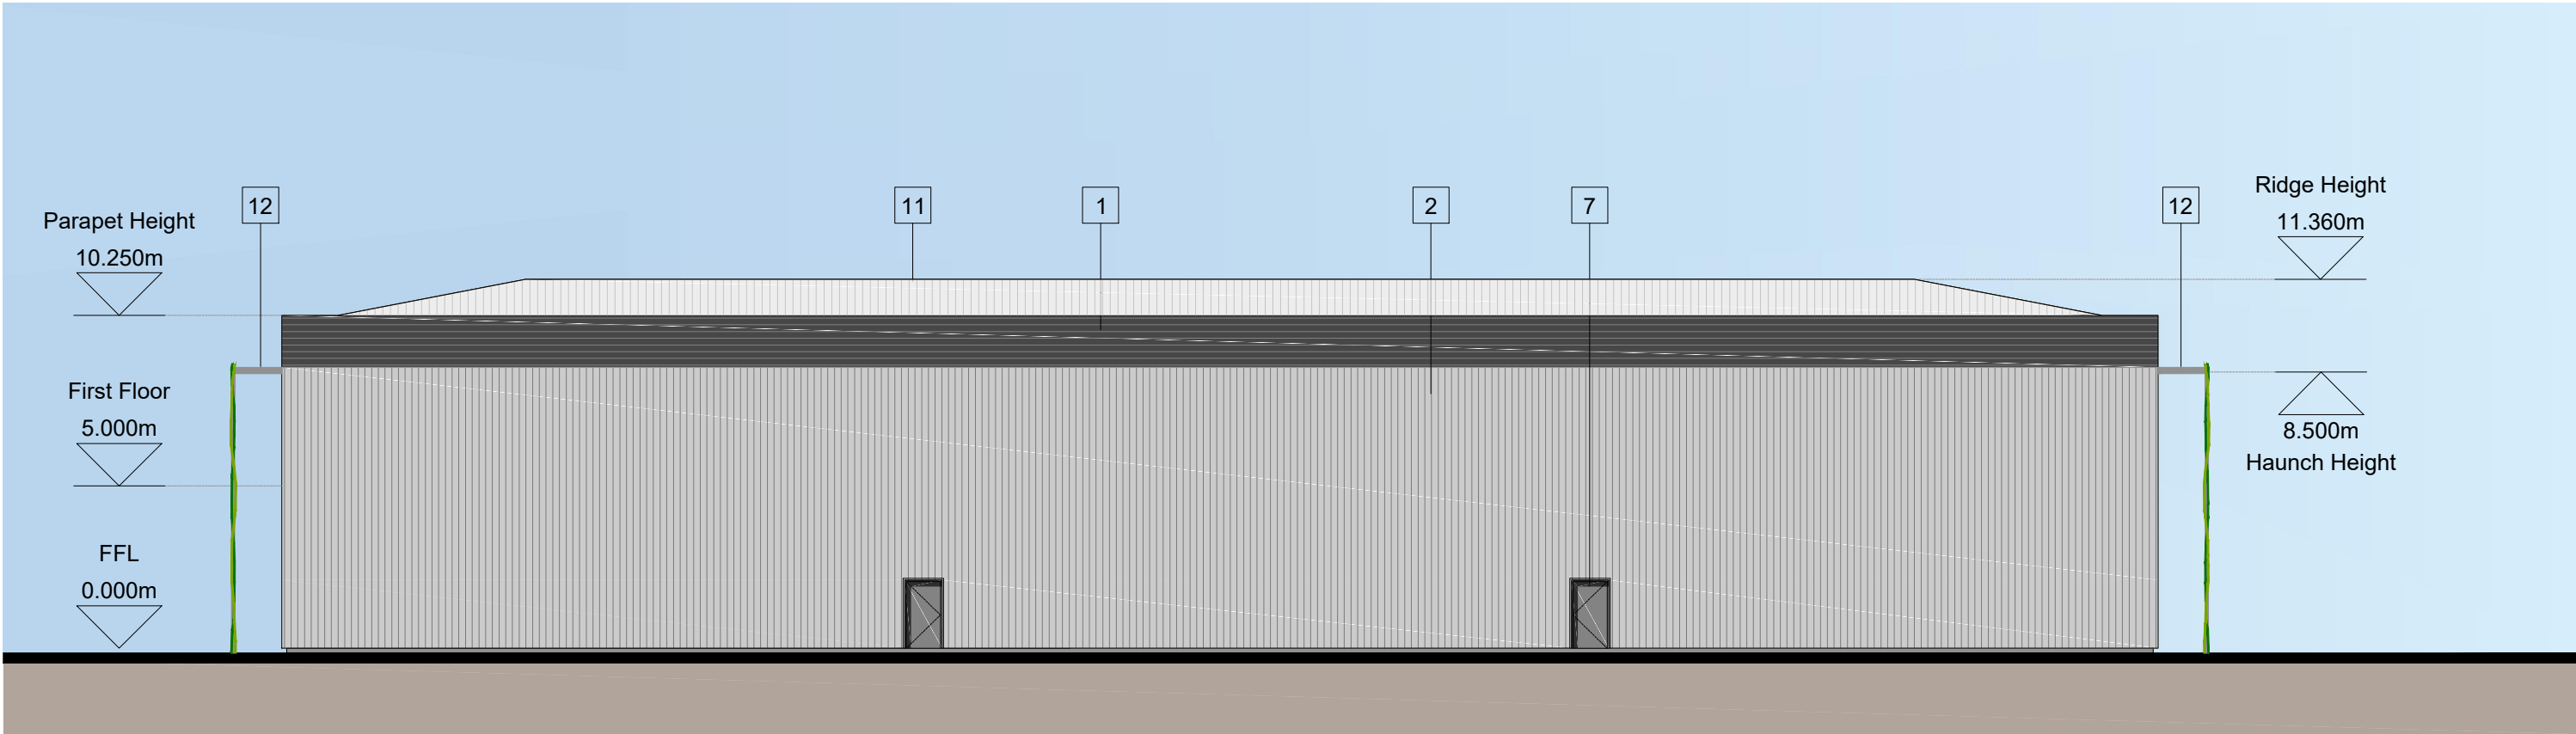


SOUTH EAST ELEVATION

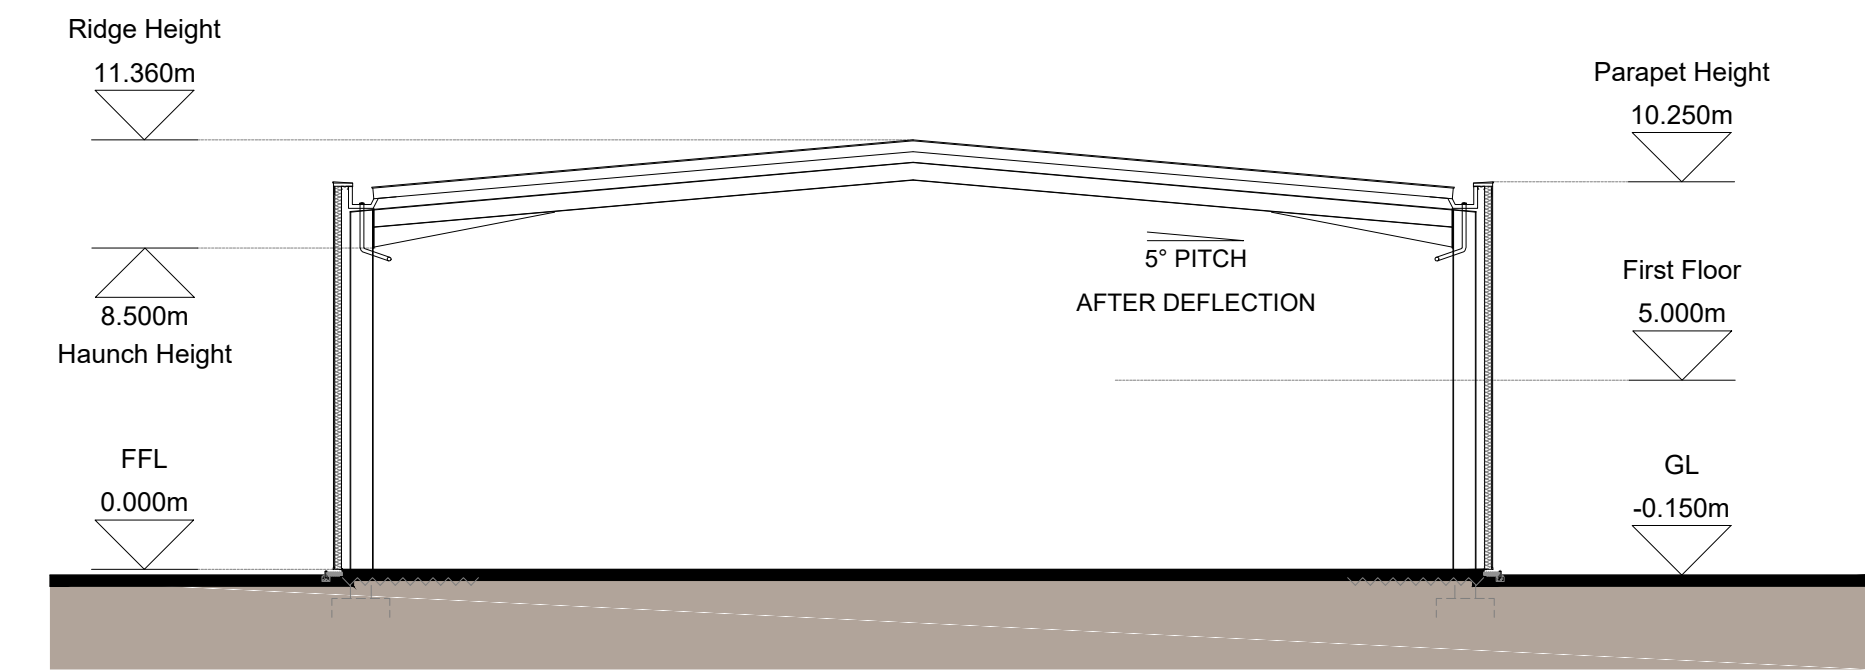


TYPICAL CROSS SECTION

MATERIALS KEY

- 1 HORIZONTAL PROFILE CLADDING, GLOSS BLACK
- 2 VERTICAL PROFILE CLADDING, SILVER
- 3 FEATURE MICRORIB COMPOSITE CLADDING TO ENTRANCE, ORANGE
- 4 ALUMINIUM FRAMED WINDOWS, BLACK
- 5 ALUMINIUM FRAMED ENTRANCE DOORS AND WINDOWS, BLACK
- 6 LOADING BAY DOORS ORANGE
- 7 STEEL PERSONNEL DOORS BLACK
- 8 STEEL BOLLARD
- 9 MAIN ENTRANCE GLAZED CANOPY
- 10 FEATURE PANELS, ORANGE
- 11 PROFILED ROOF CLADDING (GOOSEWING GREY)
- 12 GREEN WALL
- 13 ALUMINIUM FRAMED GLAZED PERSONNEL DOOR, BLACK
- 14 UNIT NUMERALS

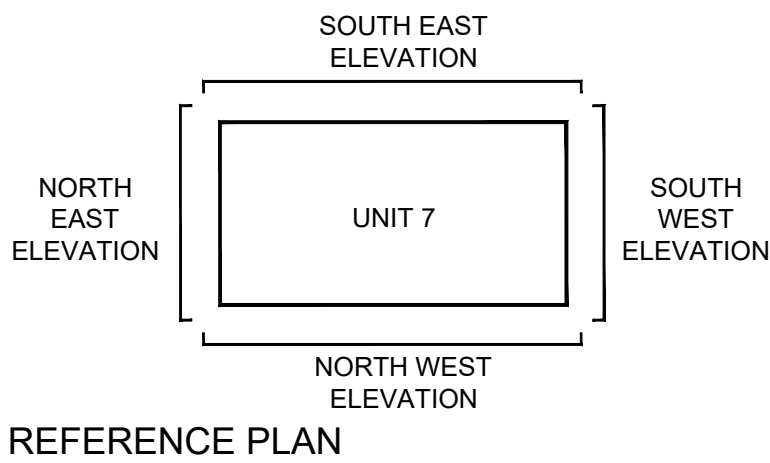

REFERENCE PLAN

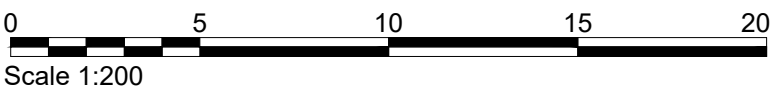

Client:  
EVO INDUSTRIAL

Project:  
CHURCH ROAD  
LEYTON

Drawing Title:  
UNIT 7  
EXTERNAL ELEVATIONS

Scale @ A1: 1:200  
Checked by: ME  
Date: DEC 22

Job No: 11465  
Stage: PL 123  
Drawing No: Rev:

Issue Status:  
Construction ☐ Preliminary ☐  
Information ☐ Approval ☒  
Tender ☐

PRC Architecture & Planning



12 Warren Yard,  
Warren Park,  
Milton Keynes,  
MK12 5NW  
01908 305 246

info@prc-group.com  
www.prc-group.com

Architecture

Planning  
Master Planning  
Urban Design  
Interiors  
Landscape

Offices

Woking  
London  
Milton Keynes  
Warsaw