

Notes:

- Site boundary
- Building footprint above

Disclaimer:
Check all dimensions on site before fabrication or setting out. This document is copyright and may not be reproduced without permission of the owner.

Consultants:

- | | |
|--|---|
| <ul style="list-style-type: none"> Applicant Operator Project Manager Architect MEP Engineer / Acoustics Structural Engineer Planning Community Involvement Transport Sustainability Daylight / Sunlight Quantity Surveyor Landscape Architect Fire Engineer Building Control Ecologist Financial Viability Townscape Air Quality | <ul style="list-style-type: none"> London Green Common Capital & Provincial Apt Scotch Partners HTS Knight Frank BECG RGP GBRE DS Consulting Quantem Turkington Martin Affinity Fire Shore Engineering JBA Qued Neaves Urbanism Long and Partners |
|--|---|

Rev	Description	Date	Dwn Ck
P01	Planning Submission	2023.01.27	OC SP
	Reason for Issue		Dnw Ck



Apt

235 St John Street London EC1V 4NG

www.aplondon

Client
London Green

Project
Aston Grange

Drawing Title
Existing Roof Plan

Scale
1:100 @ A1

Project No.
21033

Planning

Revision
P01

Drawing No.
AG-APT-XX-RF-DR-A-PL-0043



Notes: Site boundary

Consultants:				
Applicant	London Green			
Operator	Common			
Project Manager	Capital & Provincial			
Architect	Apt			
MEP Engineer / Acoustics	Scotch Partners			
Structural Engineer	HTS			
Planning	Knight Frank			
Community Involvement	BECG			
Transport	RGP			
Sustainability	GBRE			
Daylight / Sunlight	DS Consulting			
Quantity Surveyor	Quantlem			
Landscape Architect	Turkington Martin			
Fire Engineer	Affinity Fire			
Building Control	Shore Engineering			
Ecologist	JBA			
Financial Viability	Qued			
Townscape	Neaves Urbanism			
Air Quality	Long and Partners			
P01	Planning Submission	2023.01.27	OC SP	
Rev	Reason for Issue	Date	Dw Chk	



Apt

Client
London Green
Project
Aston Grange
Drawing Title
Existing Site Location Plan

Scale
1:1250 @ A1

Project No.
21033 Planning Revision
P01

Drawing No.
AG-APT-XX-XX-DR-A-PL-0000

235 St John Street London EC1V 4NG www.aplondon

Disclaimer:
Check all dimensions on site before fabrication or setting out. This document is copyright and may not be reproduced without permission of the owner.



Notes:

- Site boundary
- Building footprint above

Disclaimer:
Check all dimensions on site before fabrication or setting out. This document is copyright and may not be reproduced without permission of the owner.


- Consultants:
- Applicant: London Green
 - Operator: Common Capital & Provincial
 - Project Manager: Apt
 - Architect: Scotch Partners
 - MEP Engineer / Acoustics: HTS
 - Structural Engineer: Knight Frank
 - Planning: BECG
 - Community Involvement: RGP
 - Transport: GBRE
 - Sustainability: DS Consulting
 - Daylight / Sunlight: Quantlem
 - Quantity Surveyor: Turkington Martin
 - Landscape Architect: Affinity Fire
 - Fire Engineer: Shore Engineering
 - Building Control: JBA
 - Ecologist: Qued
 - Financial Viability: Neaves Urbanism
 - Townscape: Long and Partners
 - Air Quality:

Rev	Description	Date	By	Chk
P01	Planning Submission	2023.01.27	OC	SP
			Dw	Chk



235 St John Street London EC1V 4NG
www.aplondon

Client London Green		
Project Aston Grange		
Drawing Title Existing Site Plan		
Scale 1:200	@ A1	Revision P01
Project No. 21033	Planning	
Drawing No. AG-APT-XX-XX-DR-A-PL-0010		

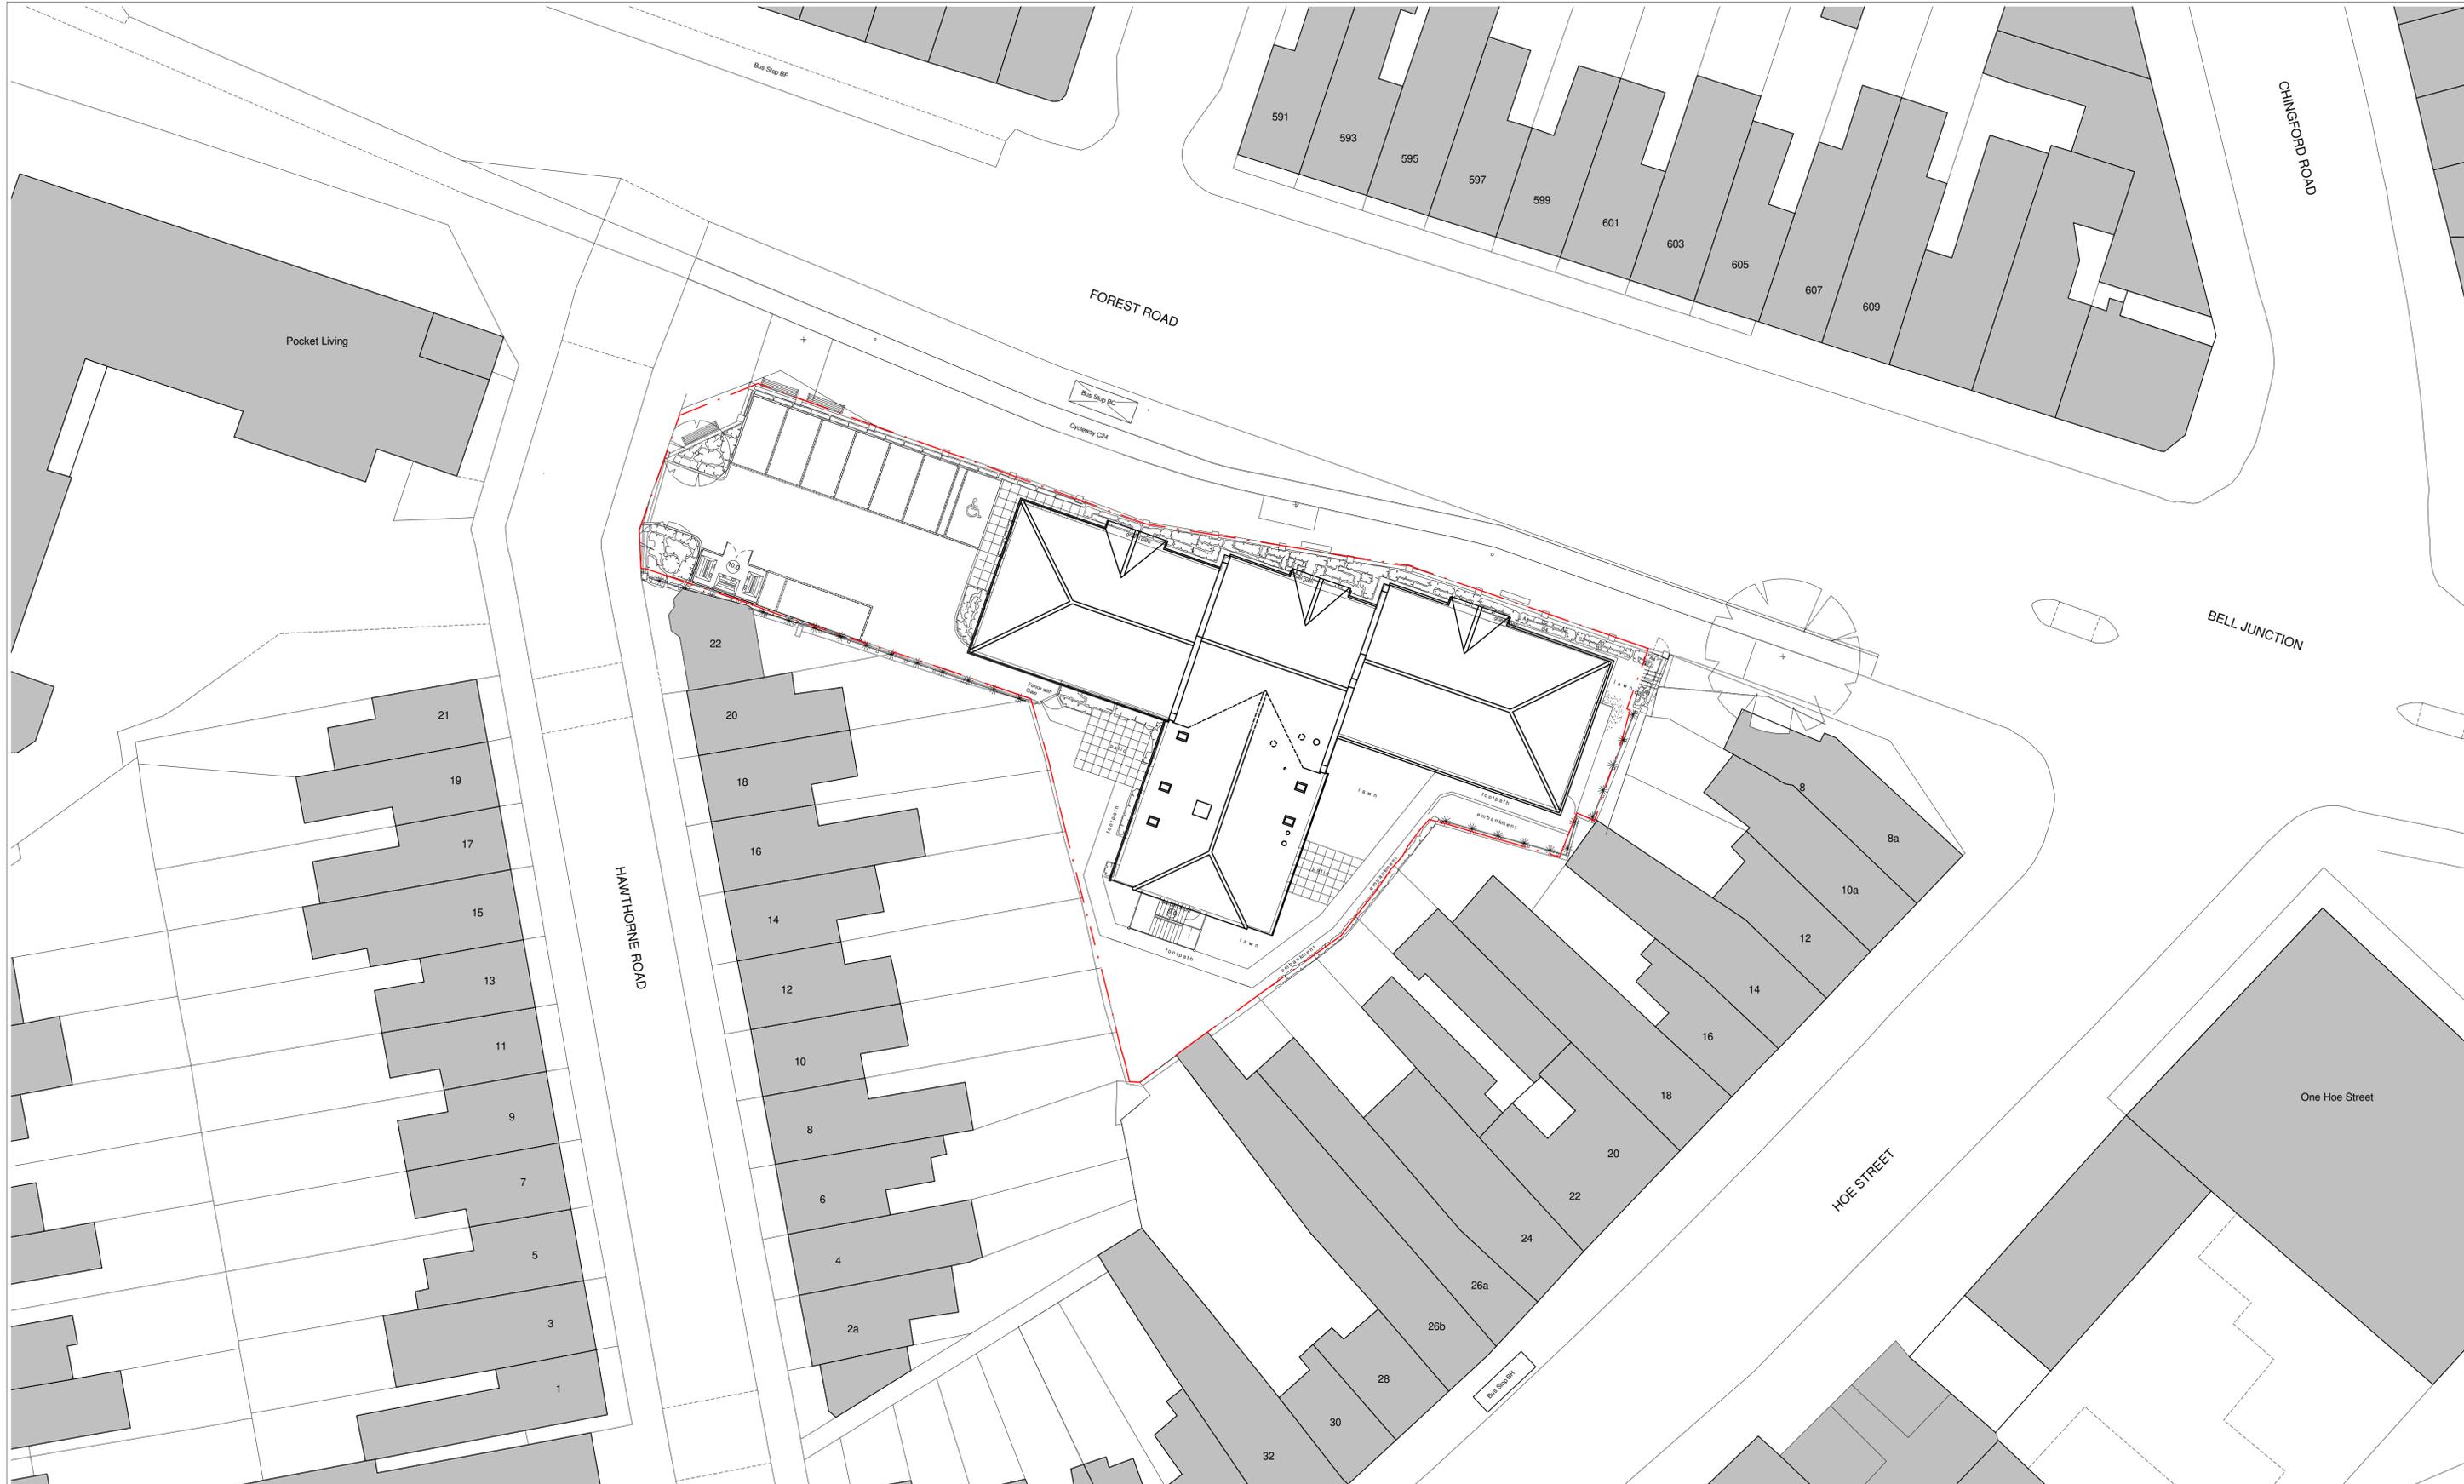

Notes:

- Site boundary
- Building footprint above

Disclaimer:
Check all dimensions on site before fabrication or setting out. This document is copyright and may not be reproduced without permission of the owner.

Consultants:


Applicant	London Green
Operator	Common Capital & Provincial
Project Manager	Apt
Architect	Scotch Partners
MEP Engineer / Acoustics	HTS
Structural Engineer	Knight Frank
Planning	BECG
Community Involvement	RGP
Transport	GBRE
Sustainability	DS Consulting
Daylight / Sunlight	Quantlem
Quantity Surveyor	Turkington Martin
Landscape Architect	Affinity Fire
Fire Engineer	Shore Engineering
Building Control	JBA
Ecologist	Qued
Financial Viability	Neaves Urbanism
Townscape	Long and Partners
Air Quality	

Rev	Description	Date	By	Chk
P01	Planning Submission	2023.01.27	OC	SP
	Reason for Issue		Dw	Chk




235 St John Street London EC1V 4NG
www.aplondon

Client London Green		
Project Aston Grange		
Drawing Title Existing Site Plan - Roof		
Scale 1:200	@ A1	
Project No. 21033	Planning	Revision P01
Drawing No. AG-APT-XX-XX-DR-A-PL-0011		

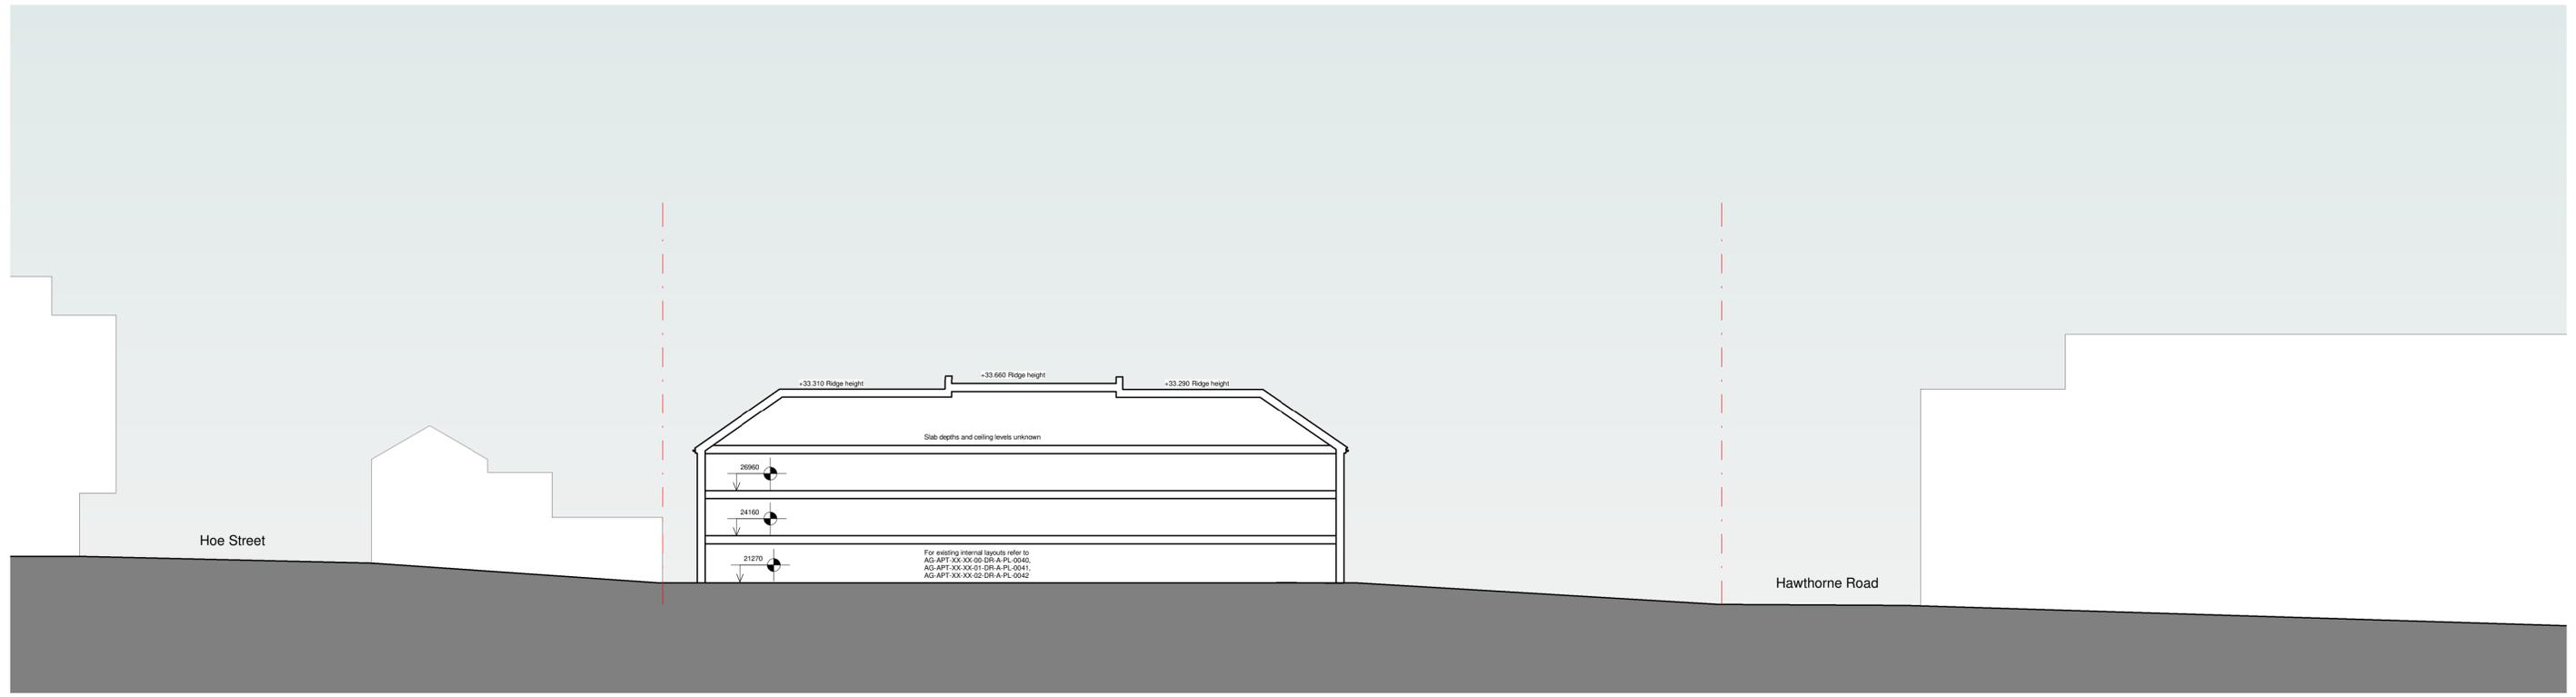

1 Existing Long Section

1 : 200

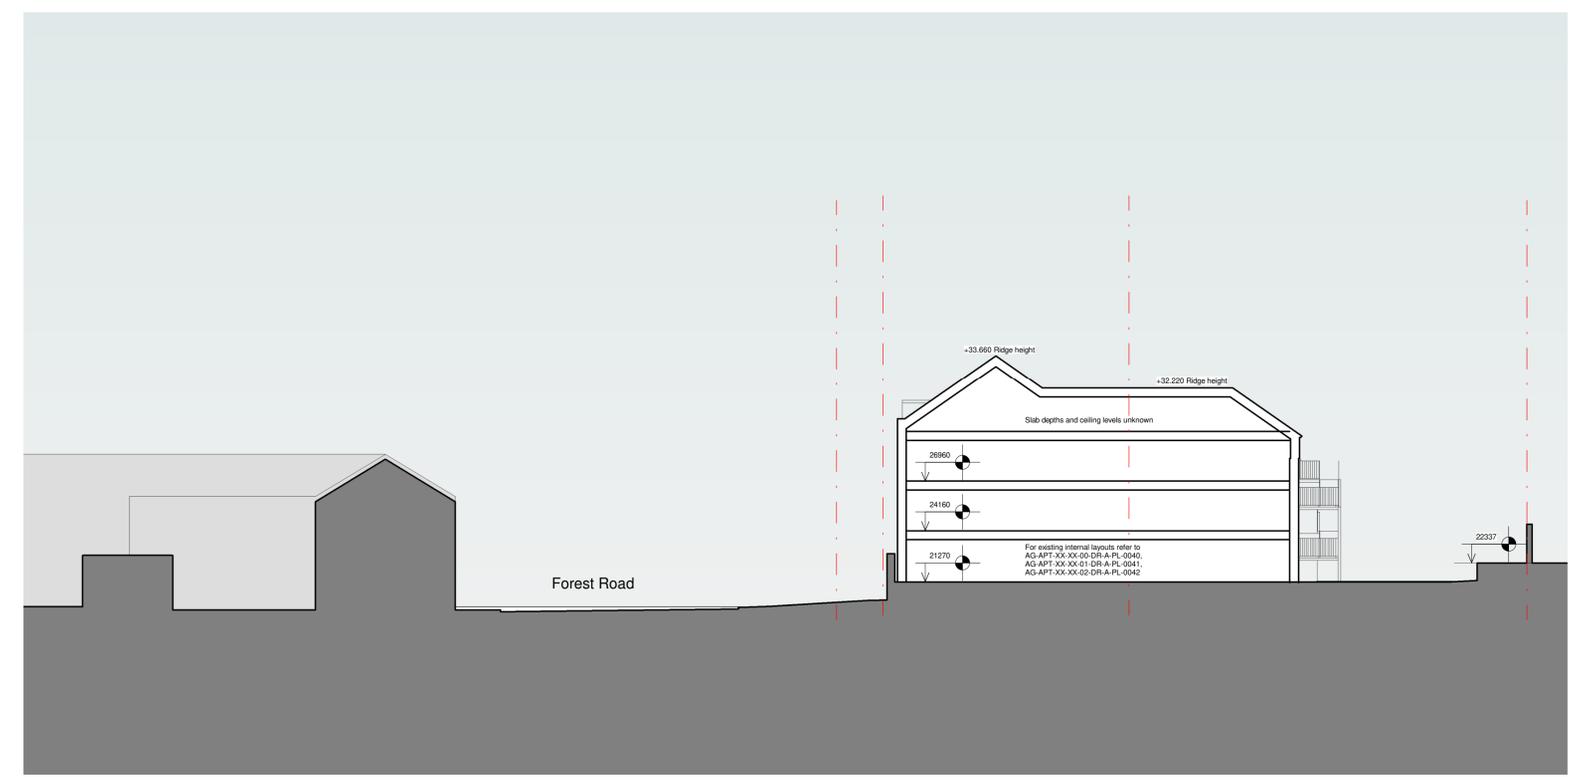

2 Existing Short Section


1 : 200

- Notes:
- - - Site boundary
 - Building footprint above

Consultants:

Applicant	London Green
Operator	Common
Project Manager	Capital & Provincial
Architect	Apt
MEP Engineer / Acoustics	Scotch Partners
Structural Engineer	HTS
Planning	Knight Frank
Community Involvement	BECG
Transport	RGP
Sustainability	GBRE
Daylight / Sunlight	DS Consulting
Quantity Surveyor	Quantem
Landscape Architect	Turkington Martin
Fire Engineer	Affinity Fire
Building Control	Shore Engineering
Ecologist	JBA
Financial Viability	Quod
Townscape	Neaves Urbanism
Air Quality	Long and Partners

Rev	Reason for Issue	Date	OC SP	Dw Ck
P01	Planning Submission	2023.01.27	OC SP	

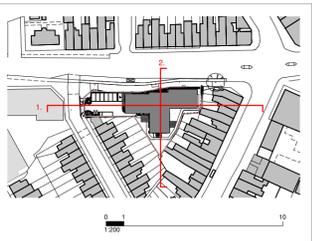


Apt

235 St John Street London EC1V 4NG www.aplondon.com

Client London Green	
Project Aston Grange	
Drawing Title Existing Sections	
Scale 1:200	@ A1
Project No. 21033	Planning
Drawing No. AG-APT-XX-XX-DR-A-PL-0050	Revision P01



1 Existing Forest Road Site Elevation
1 : 200

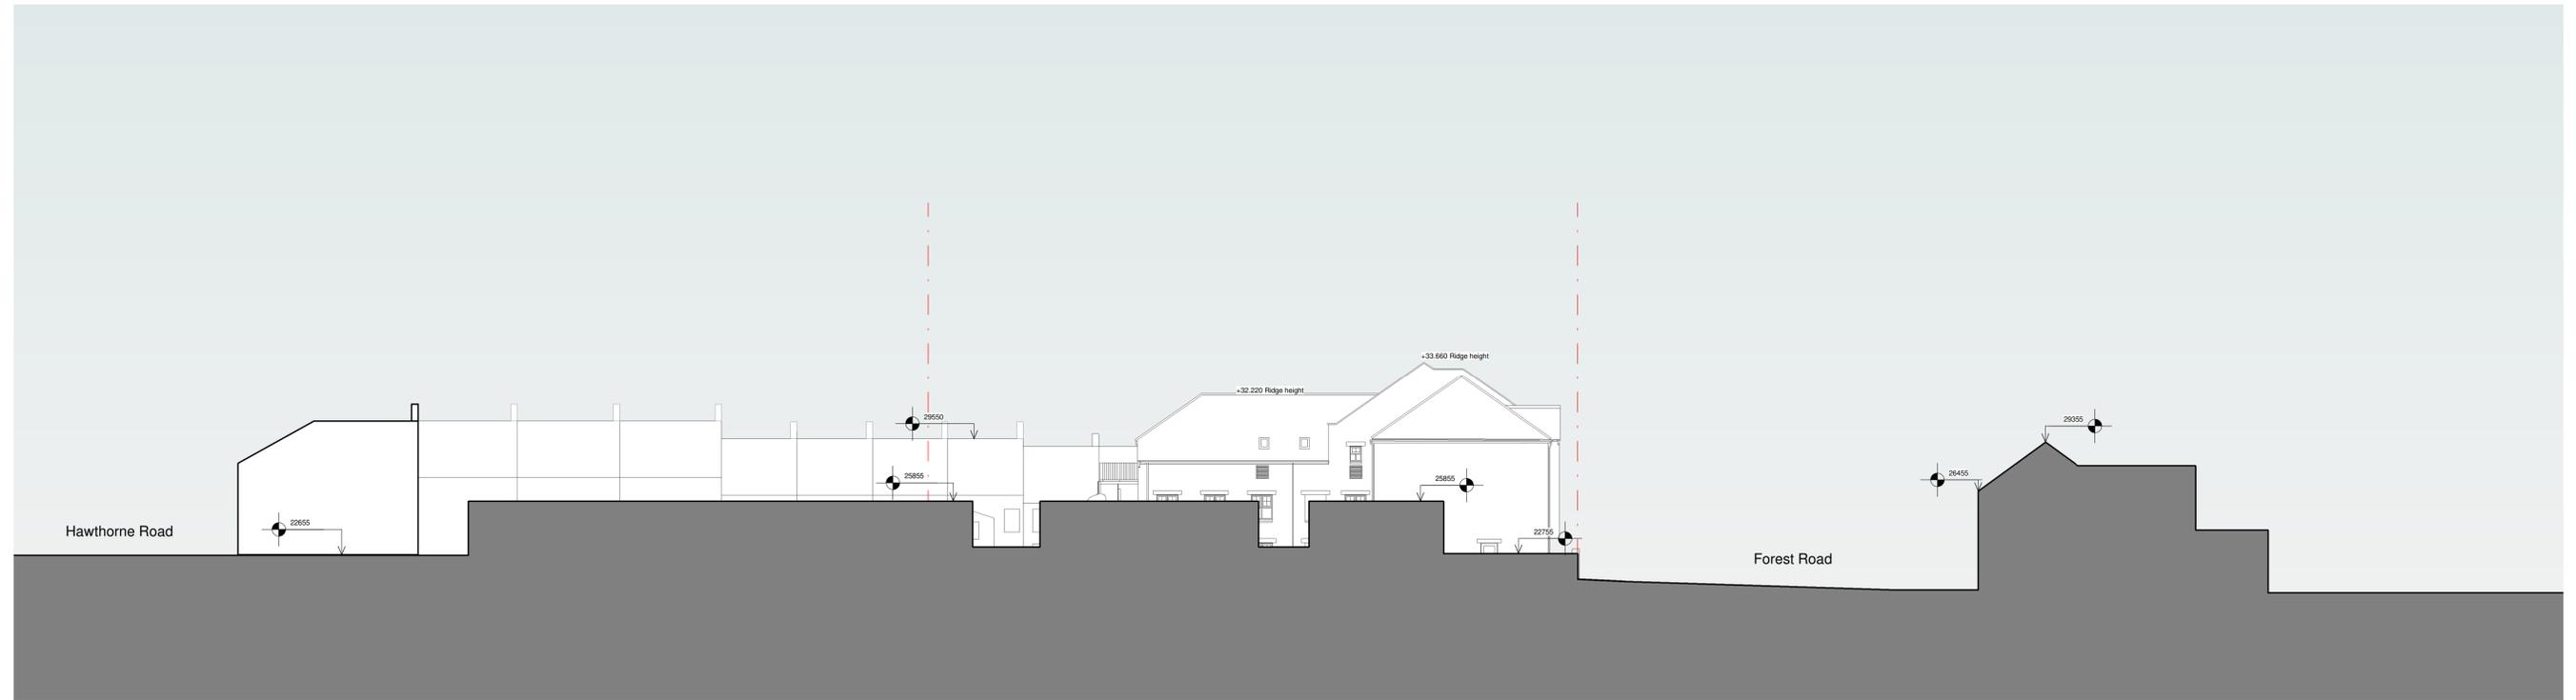

2 Existing East Site Elevation
1 : 200

Notes:

- - - Site boundary
- Building footprint above

Disclaimer:
Check all dimensions on site before fabrication or setting out. This document is copyright and may not be reproduced without permission of the owner.

Consultants:

Applicant	London Green
Operator	Common
Project Manager	Capital & Provincial
Architect	Apt
MEP Engineer / Acoustics	Scotch Partners
Structural Engineer	HTS
Planning	Knight Frank
Community Involvement	BECG
Transport	RGP
Sustainability	GBRE
Daylight / Sunlight	DS Consulting
Quantity Surveyor	Quantem
Landscape Architect	Turkington Martin
Fire Engineer	Affinity Fire
Building Control	Shore Engineering
Ecologist	JBA
Financial Viability	Quod
Townscape	Neaves Urbanism
Air Quality	Long and Partners

Rev	Reason for Issue	Date	OC SP	Dw Ck
P01	Planning Submission	2023.01.27	OC SP	



Apt

235 St John Street London EC1V 4NG

www.aplondon

Client
London Green

Project
Aston Grange

Drawing Title
Existing North and East Elevations

Scale
1:200 @ A1

Project No.
21033

Planning

Revision
P01

Drawing No.
AG-APT-XX-XX-DR-A-PL-0060



1 Existing South Site Elevation
1 : 200



2 Existing West Site Elevation
1 : 200

Notes:

- - - Site boundary
- Building footprint above

Disclaimer:
Check all dimensions on site before fabrication or setting out. This document is copyright and may not be reproduced without permission of the owner.

Consultants:

Applicant	London Green
Operator	Common
Project Manager	Capital & Provincial
Architect	Apt
MEP Engineer / Acoustics	Scotch Partners
Structural Engineer	HTS
Planning	Knight Frank
Community Involvement	BECG
Transport	RGP
Sustainability	GBRE
Daylight / Sunlight	DS Consulting
Quantity Surveyor	Quantlem
Landscape Architect	Turkington Martin
Fire Engineer	Affinity Fire
Building Control	Shore Engineering
Ecologist	JBA
Financial Viability	Quod
Townscape	Neaves Urbanism
Air Quality	Long and Partners

Rev	Description	Date	By	Chk
P01	Planning Submission	2023.01.27	OC	SP
	Reason for Issue		Dw	Chk



Apt

235 St John Street London EC1V 4NG

www.aplondon

Client
London Green
Project
Aston Grange
Drawing Title
Existing South and West Elevations

Scale
1:200 @ A1

Project No.
21033 Planning Revision
P01

Drawing No.
AG-APT-XX-XX-DR-A-PL-0061



Notes:

- - - Site boundary
- Building footprint above

Disclaimer:
Check all dimensions on site before fabrication or setting out. This document is copyright and may not be reproduced without permission of the owner.

Consultants:

- | | |
|--|-----------------------------|
| Applicant
Common Capital & Provincial | London Green |
| Operator
Apt | Common Capital & Provincial |
| Project Manager
Apt | Capital & Provincial |
| Architect
MEP Engineer / Acoustics | Scotch Partners |
| Structural Engineer
HTS | HTS |
| Planning
Knight Frank | Knight Frank |
| Community Involvement
BECG | BECG |
| Transport
RGP | RGP |
| Sustainability
OSRE | OSRE |
| Daylight / Sunlight
DS Consulting | DS Consulting |
| Quantity Surveyor
Quantem | Quantem |
| Landscape Architect
Turkington Martin | Turkington Martin |
| Fire Engineer
Affinity Fire | Affinity Fire |
| Building Control
Shore Engineering | Shore Engineering |
| Ecologist
JBA | JBA |
| Financial Viability
Qued | Qued |
| Townscape
Neaves Urbanism | Neaves Urbanism |
| Air Quality
Long and Partners | Long and Partners |

Rev	Description	Date	By	Check
P01	Planning Submission	2023.01.27	OC SP	
	Reason for Issue		Dnw Chk	



Apt

235 St John Street London EC1V 4NG

www.aplondon

Client
London Green

Project
Aston Grange

Drawing Title
Existing Ground Floor Plan

Scale
1:100 @ A1

Project No.
21033

Planning

Revision
P01

Drawing No.
AG-APT-XX-00-DR-A-PL-0040



Notes:


- Site boundary
- Building footprint above

Disclaimer:
Check all dimensions on site before fabrication or setting out. This document is copyright and may not be reproduced without permission of the owner.

Consultants:

- | | |
|--------------------------|-----------------------------|
| Applicant | London Green |
| Operator | Common Capital & Provincial |
| Project Manager | Apt |
| Architect | Scotch Partners |
| MEP Engineer / Acoustics | HTS |
| Structural Engineer | Knight Frank |
| Planning | BECG |
| Community Involvement | RGP |
| Transport | OBRE |
| Sustainability | DS Consulting |
| Daylight / Sunlight | Quantem |
| Quantity Surveyor | Turkington Martin |
| Landscape Architect | Affinity Fire |
| Fire Engineer | Shore Engineering |
| Building Control | JBA |
| Ecologist | Qued |
| Financial Viability | Neaves Urbanism |
| Townscape | Long and Partners |
| Air Quality | |

Rev	Description	Date	By
P01	Planning Submission	2023.01.27	OC SP
			Dw Chk

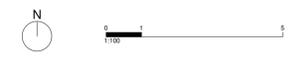

Apt

235 St John Street London EC1V 4NG www.apt.london

Client London Green	
Project Aston Grange	
Drawing Title Existing First Floor Plan	
Scale 1:100	@ A1
Project No. 21033	Planning
Drawing No. AG-APT-XX-01-DR-A-PL-0041	Revision P01



Notes:


- Site boundary
- Building footprint above

Disclaimer:
Check all dimensions on site before fabrication or setting out. This document is copyright and may not be reproduced without permission of the owner.

Consultants:

- | | |
|--------------------------|-----------------------------|
| Applicant | London Green |
| Operator | Common Capital & Provincial |
| Project Manager | Apt |
| Architect | Scotch Partners |
| MEP Engineer / Acoustics | HTS |
| Structural Engineer | Knight Frank |
| Planning | BECG |
| Community Involvement | RCGP |
| Transport | OBRE |
| Sustainability | DS Consulting |
| Daylight / Sunlight | Quantem |
| Quantity Surveyor | Turkington Martin |
| Landscape Architect | Affinity Fire |
| Fire Engineer | Shore Engineering |
| Building Control | JBA |
| Ecologist | Qued |
| Financial Viability | Neaves Urbanism |
| Townscape | Long and Partners |
| Air Quality | |

Rev	Description	Date	By	Check
P01	Planning Submission	2023.01.27	OC SP	
			Dw Chk	

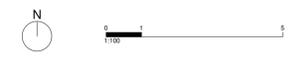

235 St John Street London EC1V 4NG
www.aplondon

Client London Green		
Project Aston Grange		
Drawing Title Existing Second Floor Plan		
Scale 1:100	@ A1	Revision P01
Project No. 21033	Planning	
Drawing No. AG-APT-XX-02-DR-A-PL-0042		