


KEY PLAN

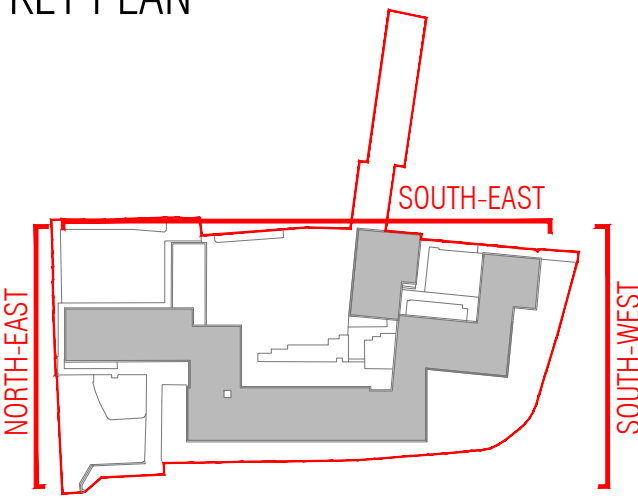


MATERIAL KEY

1. New brick parapet - brick tone to match existing
2. White masonry band to match existing
3. Brown tone aluminium cladding
4. Off-white aluminium chamfered panel
5. Aluminium framed double glazed window/door/rooflight
- 5\* obscure glass
6. Brown tone metal railing
7. Brown tone aluminium parapet


General Notes  
1. This drawing is the copyright of Studio Verve Architects Ltd and may not be reproduced without permission.  
2. Drawings must be read in conjunction with all relevant drawings and specifications.  
3. Do not scale from this drawing.  
4. Contractors to check all dimensions on site prior to fabrication and setting out. Any discrepancies to be reported to the architect.

Rev	Date	Notes	Drawn By
P01	30.11.22	Issued for Planning	MV
P02	12.07.23	Issued for Planning	MV


NOTE: Refer to drawing 11-2001 for Proposed North-West Elevation

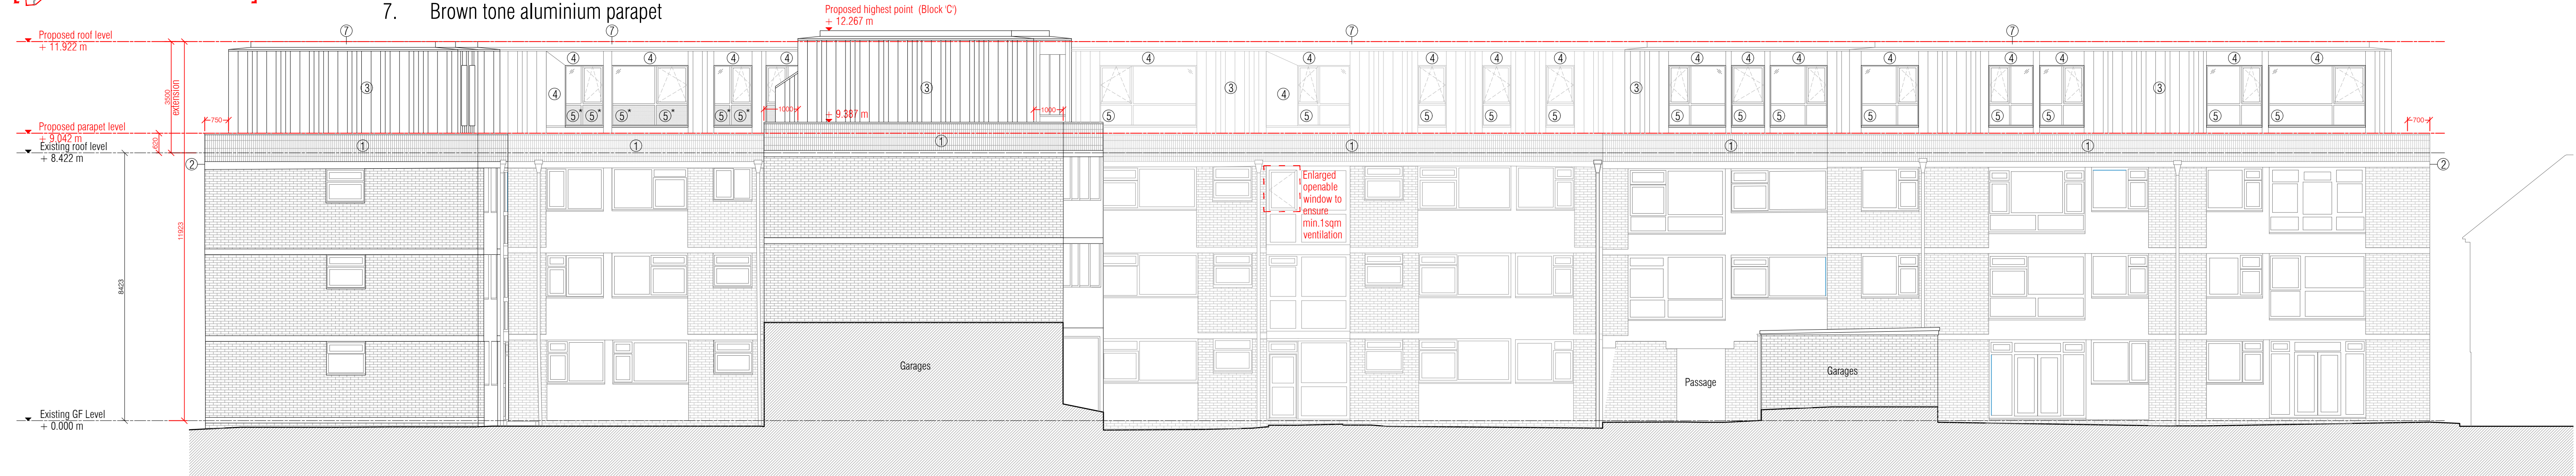


PROPOSED SOUTH-EAST ELEVATION

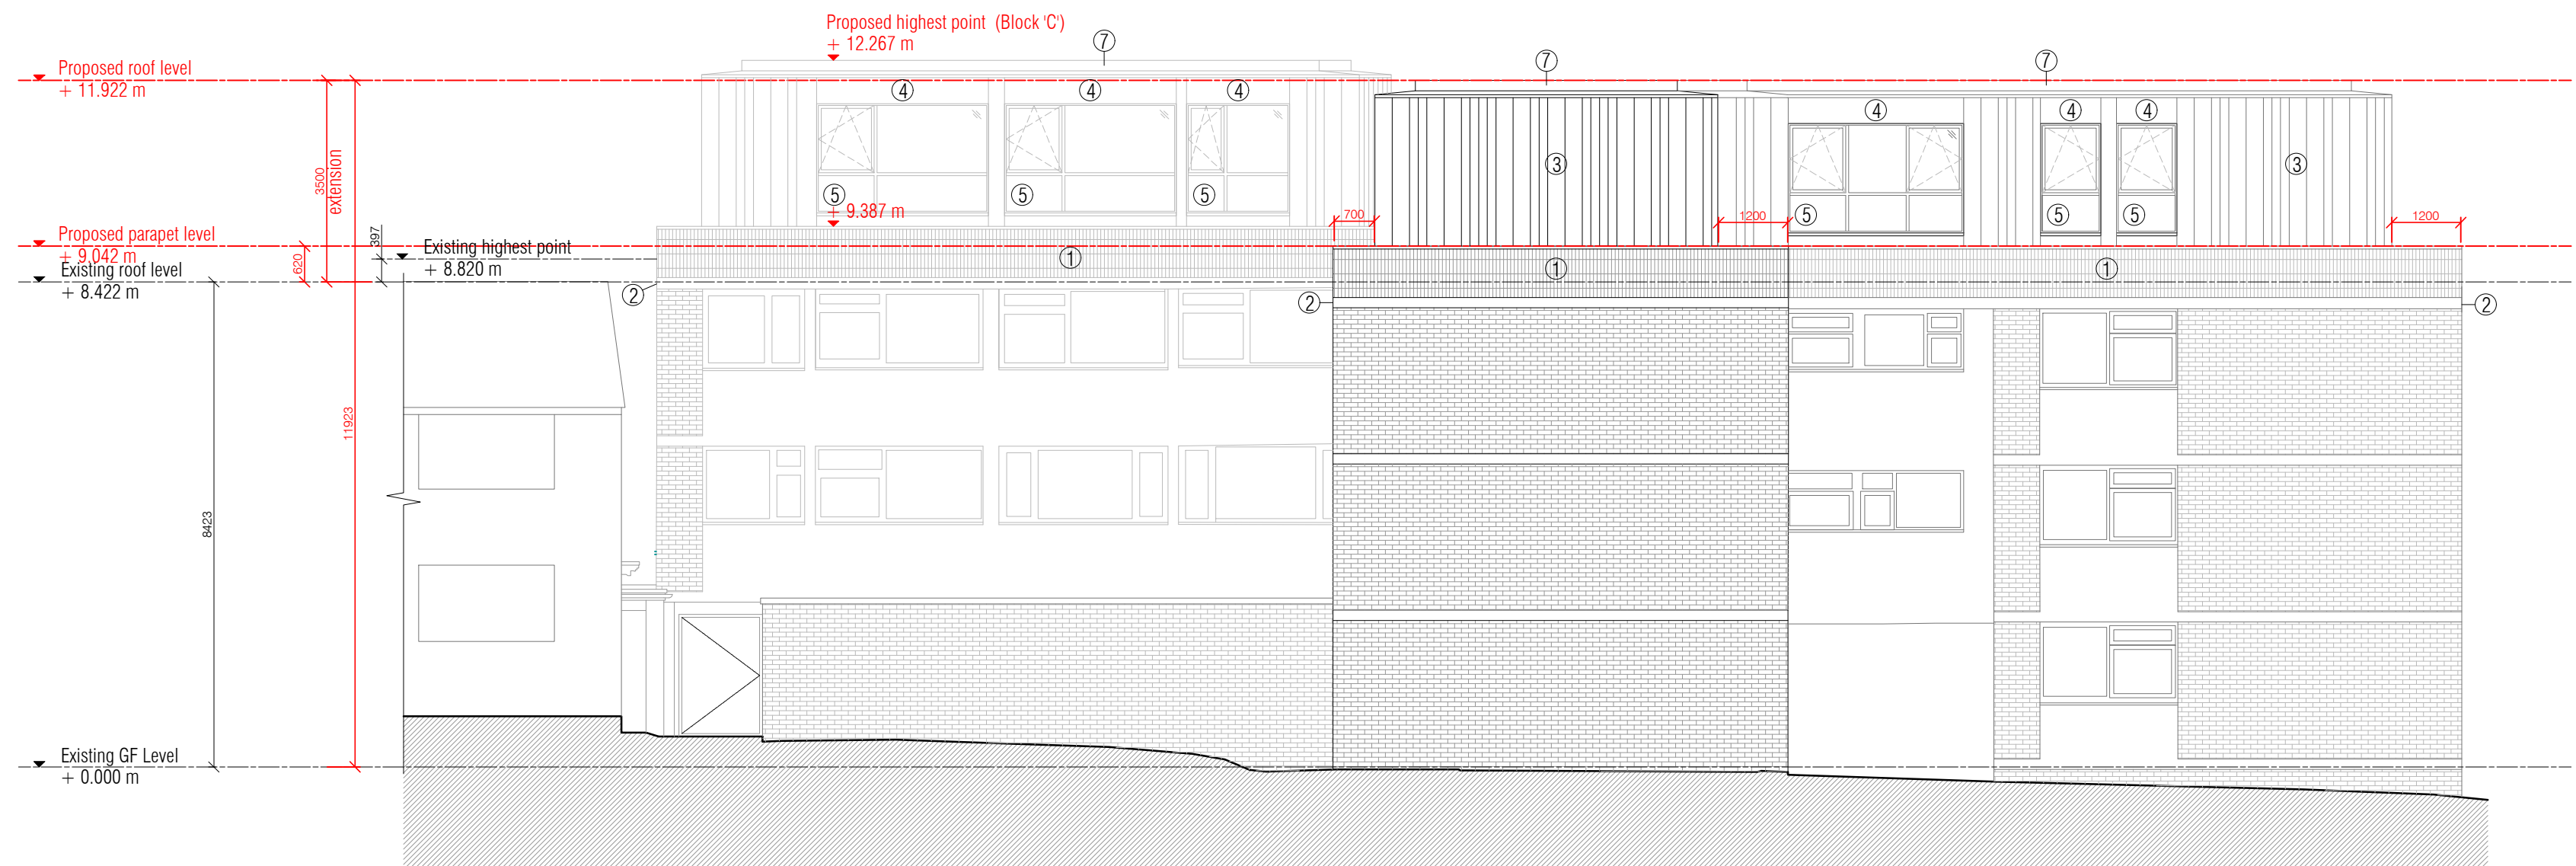

PROPOSED NORTH-EAST ELEVATION

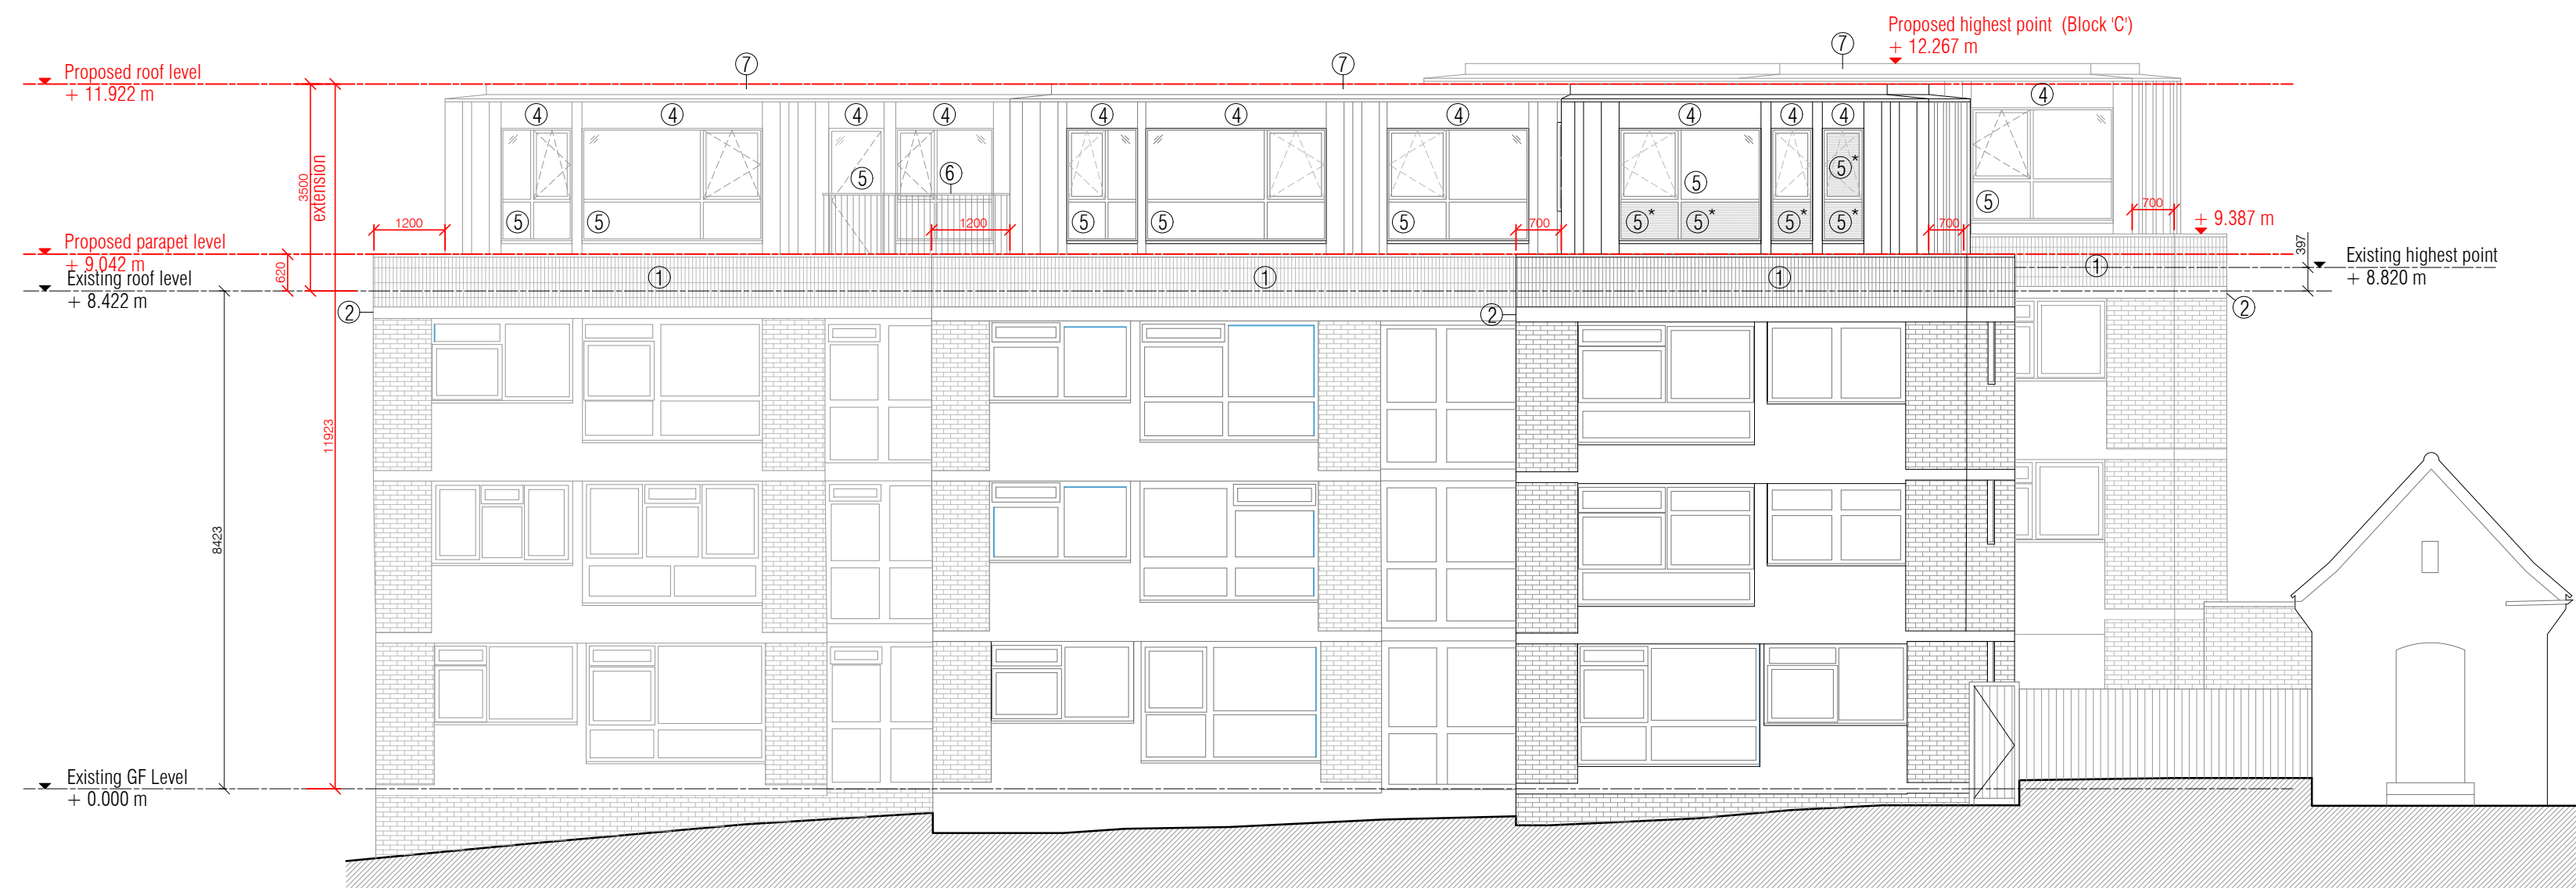

PROPOSED SOUTH-WEST ELEVATION

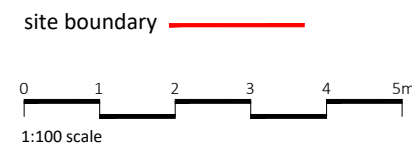

Unit: 1C Haggerston Studios  
284-286 Kingsland Road  
London E8 4DN  
T: +44 (0)207 254 2852  
E: info@studioverve.co.uk  
www.studioverve.co.uk



Client  
Grandglobe Ventures Ltd

Project  
Stonehill Court, Markfield Gardens  
Chingford E4 7NS

Drawing Title  
**PROPOSED**  
**South-East, North-East & South-West Elevations**

NOTE: 1:200 scale drawing if printed on A3 sheet.

Scale	Purpose of Issue	Date of First Issue
1:100@A1	PLANNING	12.07.23
Project no.	Drawing no.	Revision No.
2204	A-DR-01-3001	P02