



Location S:\2020\34011 - BRUNNER ROAD\2 - DRAWINGS\BRUNN\20 EA PLANS SECT ELEV\20_101.dwg

Location Plan

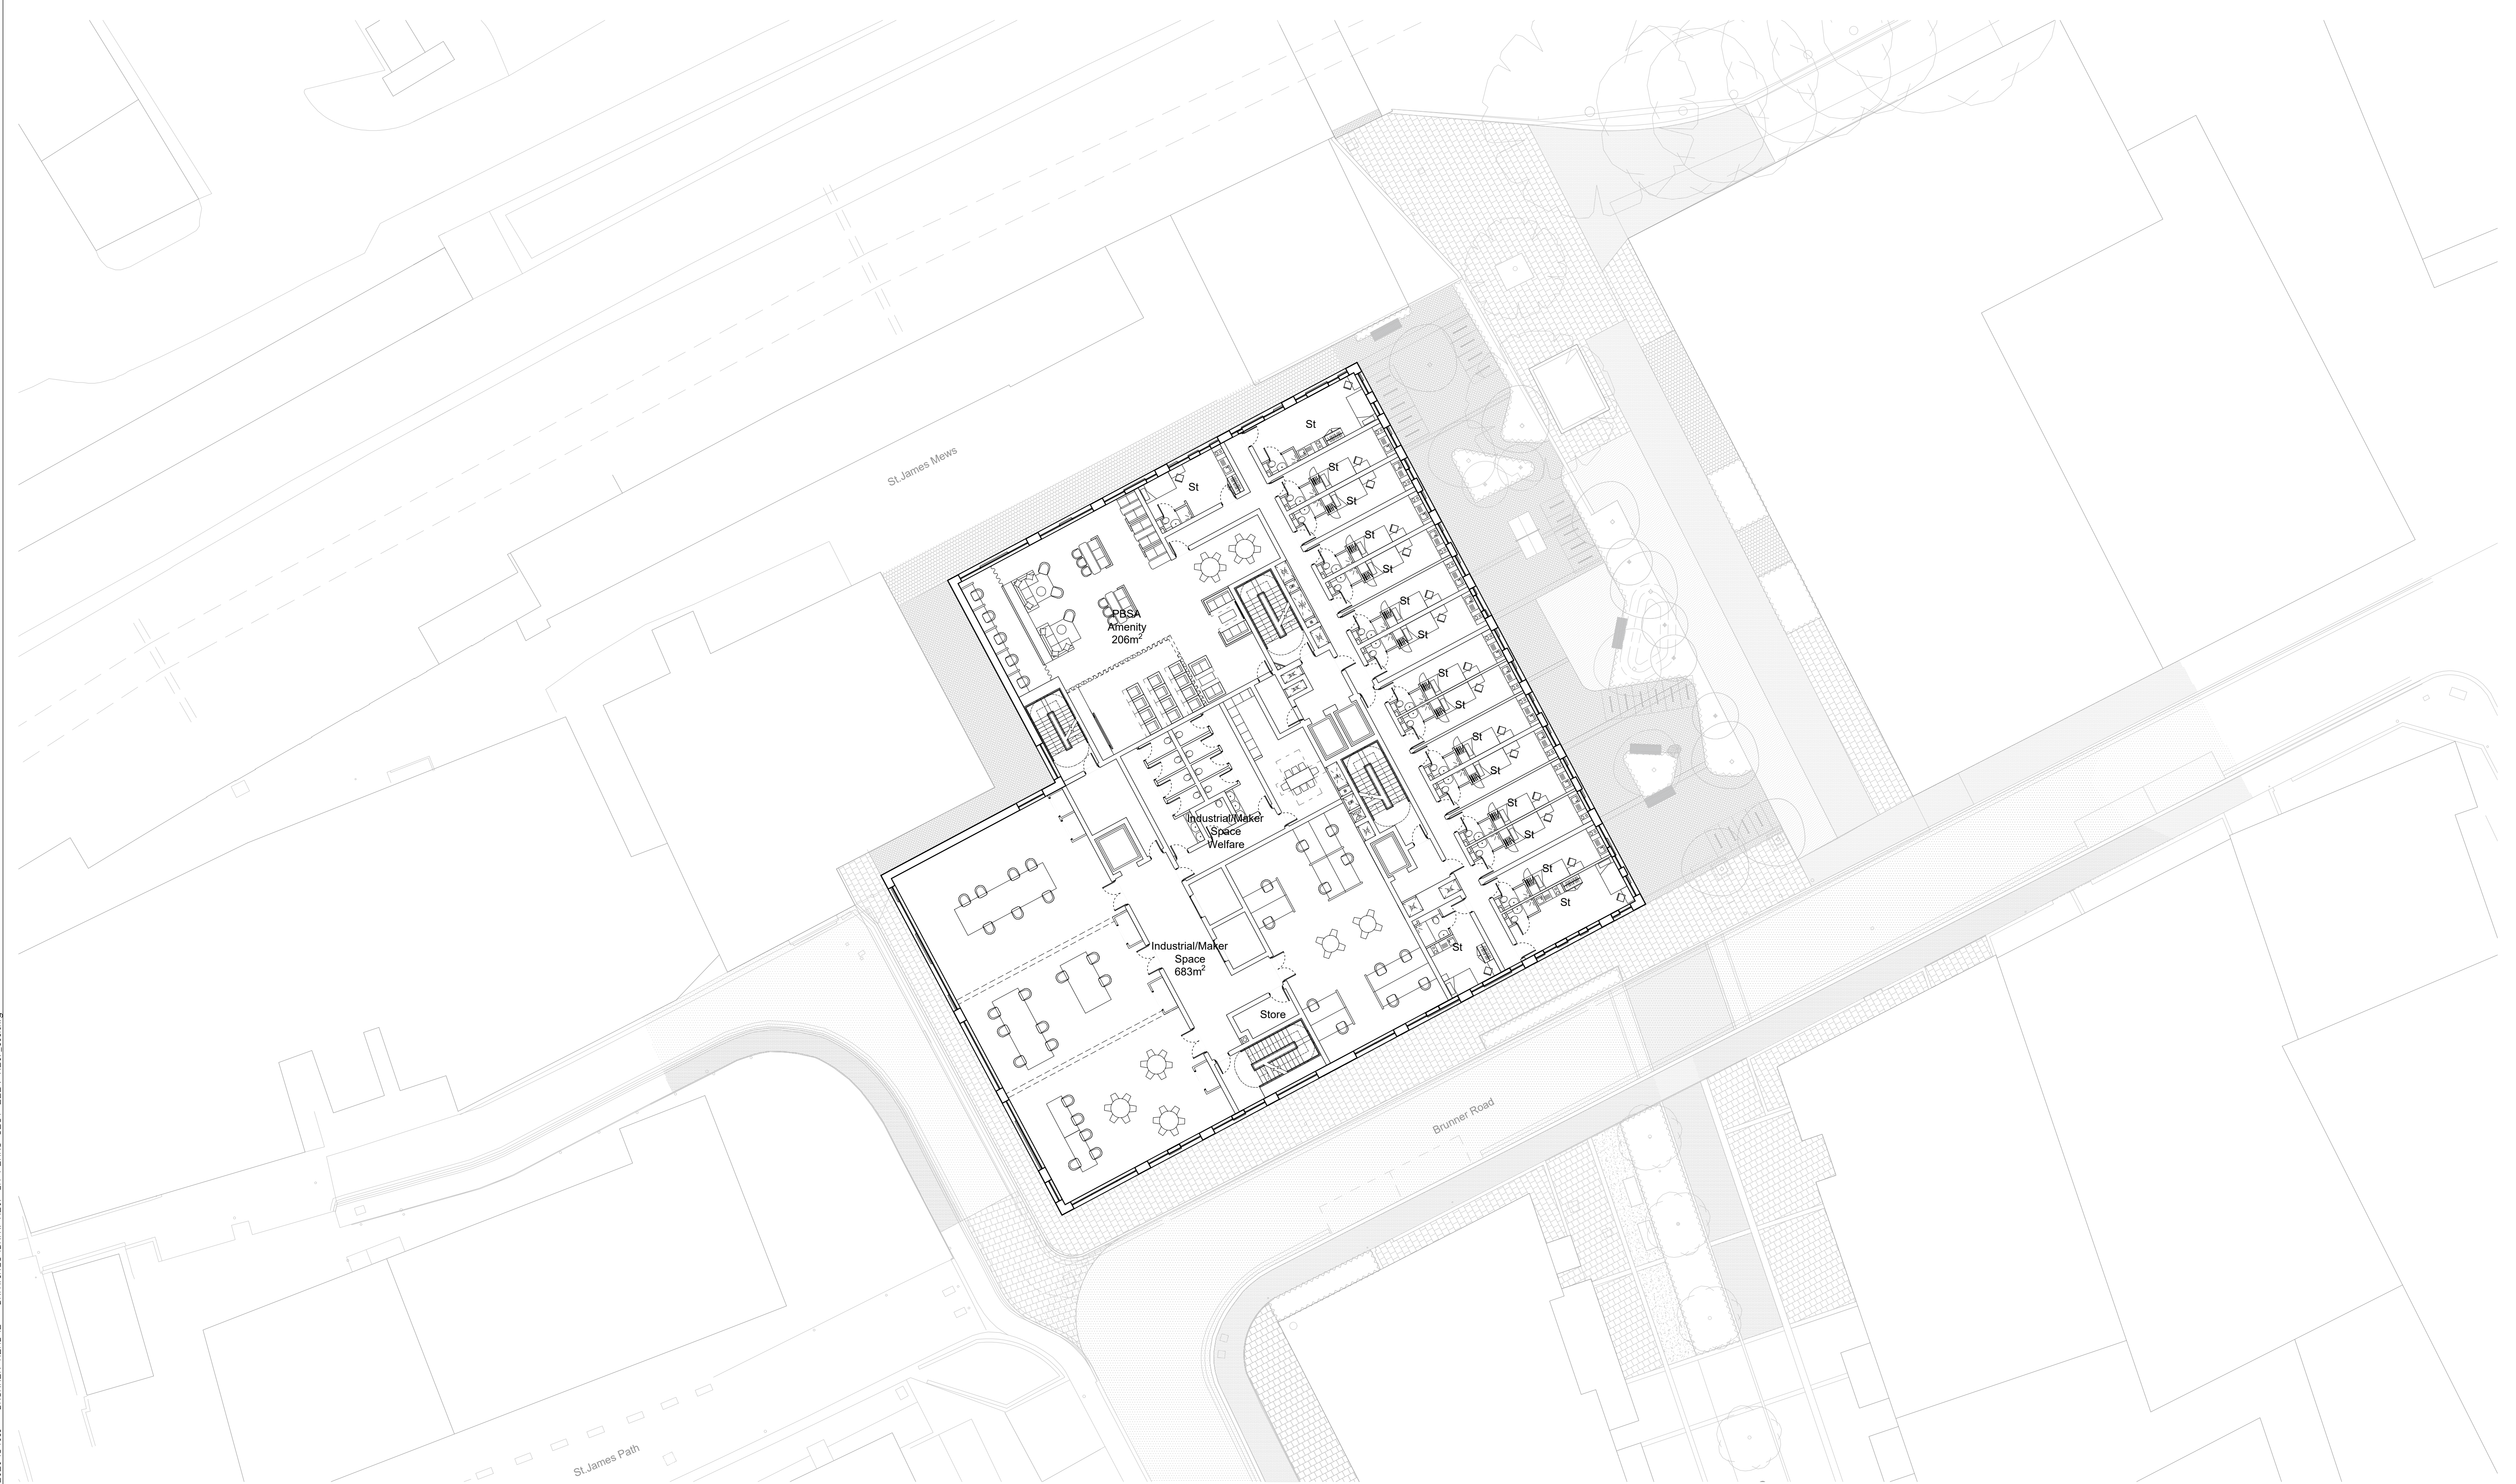


01 Proposed 1st Floor Plan
Scale - 1:200

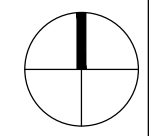

P04 Planning Submission Amendment 03 BS9991 and Roof Plant
 P03 Planning Submission Amendment 02
 P02 Planning Submission Amendment
 P01 Planning Submission
 Rev. Des.

AGB	21.03.25	TNT
DKF	18.12.24	AGB
AZK	30.07.24	AGB
AZK	19.01.24	AGB
By	Date	Ch.

Industrial Maker Space GIA - 665m²

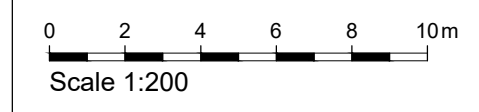

Contractor must verify all dimensions on site before commencing any work or shop drawings. If this drawing exceeds the quantities taken in any way the Architects are to be informed before the work is initiated. Only figured dimensions to be taken from this drawing. Do not scale off this drawing. Drawings based on Ordnance Survey and / or existing record drawings - design and drawing content subject to Site Survey, Structural Survey, Site Investigations, Planning and Statutory Requirements and Approvals. Authorised reproduction from Ordnance Survey Map with permission of the Controller of Her Majesty's Stationery Office. Crown Copyright reserved. © careyjones chapmantolcher (Studio South) Ltd. All Rights Reserved

A1

Client:

Project:
Brunner Road

Job No.
34011

Title:
Proposed 1st Floor Plan

Scale:
1:200 @A1

Status:
DKF

Date:
18.12.24

Checked By:
AGB

Drawing No:
(20)_101

Revision:
P04

**Carey Jones
Chapman
Tolcher**

Studio 104, 338 Goswell Road
London EC1V 7LG
Tel +44(0)20 7269 9400

Studio 2, 56 Wellington Street
Leeds LS1 2EE
Tel +44(0)113 224 5000

www.cjctstudios.com

PLANNING