


Proposed Elevation of Bin Store 2


Secure by design compliant access control system with fob access.

Slatted timber doors. Timber to have oiled finish to retain it's natural finish

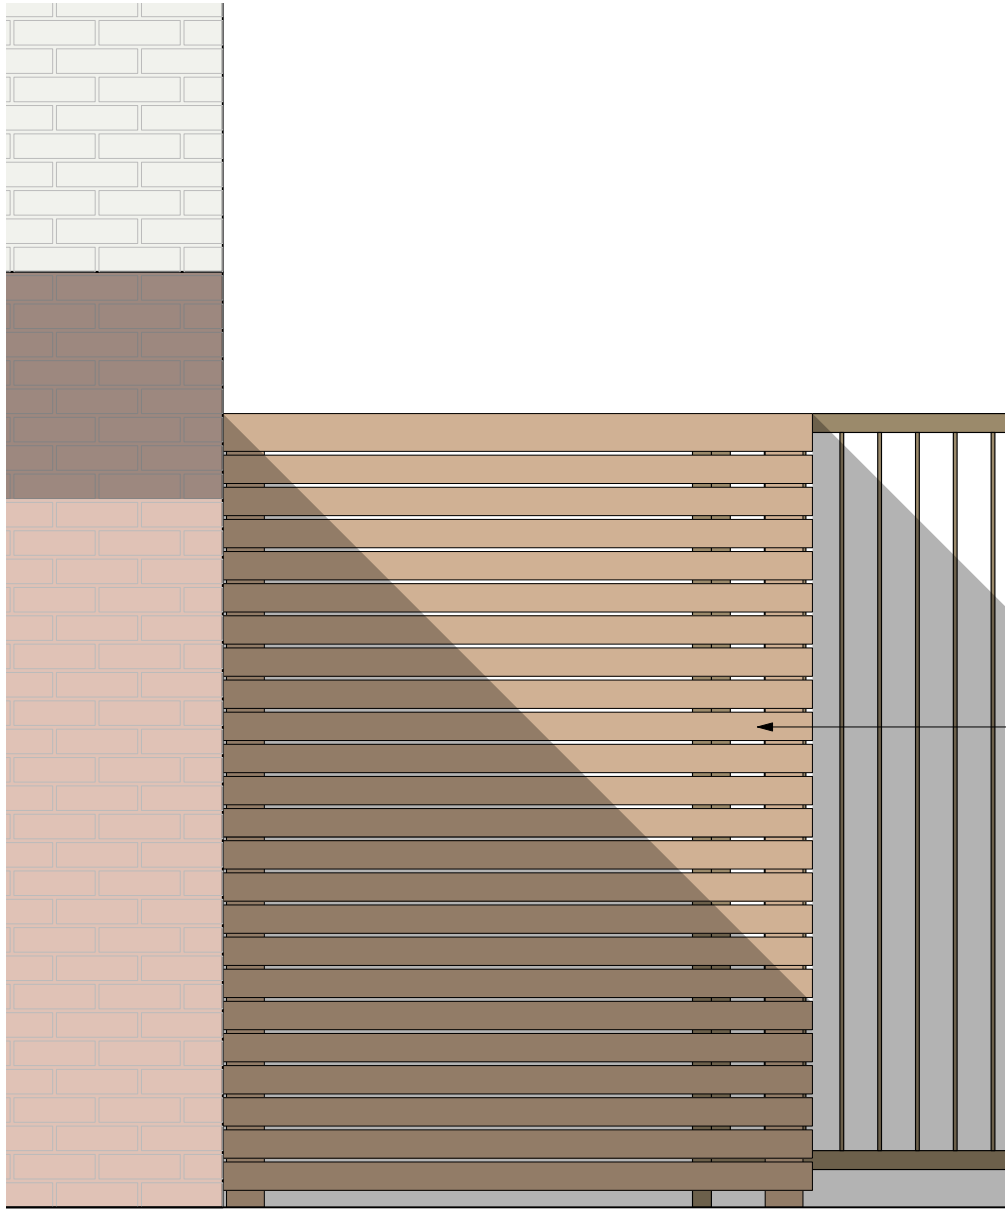

Proposed Elevation of Bin Store 2


Slatted timber panels
Timber to have oiled finish
to retain it's natural finish

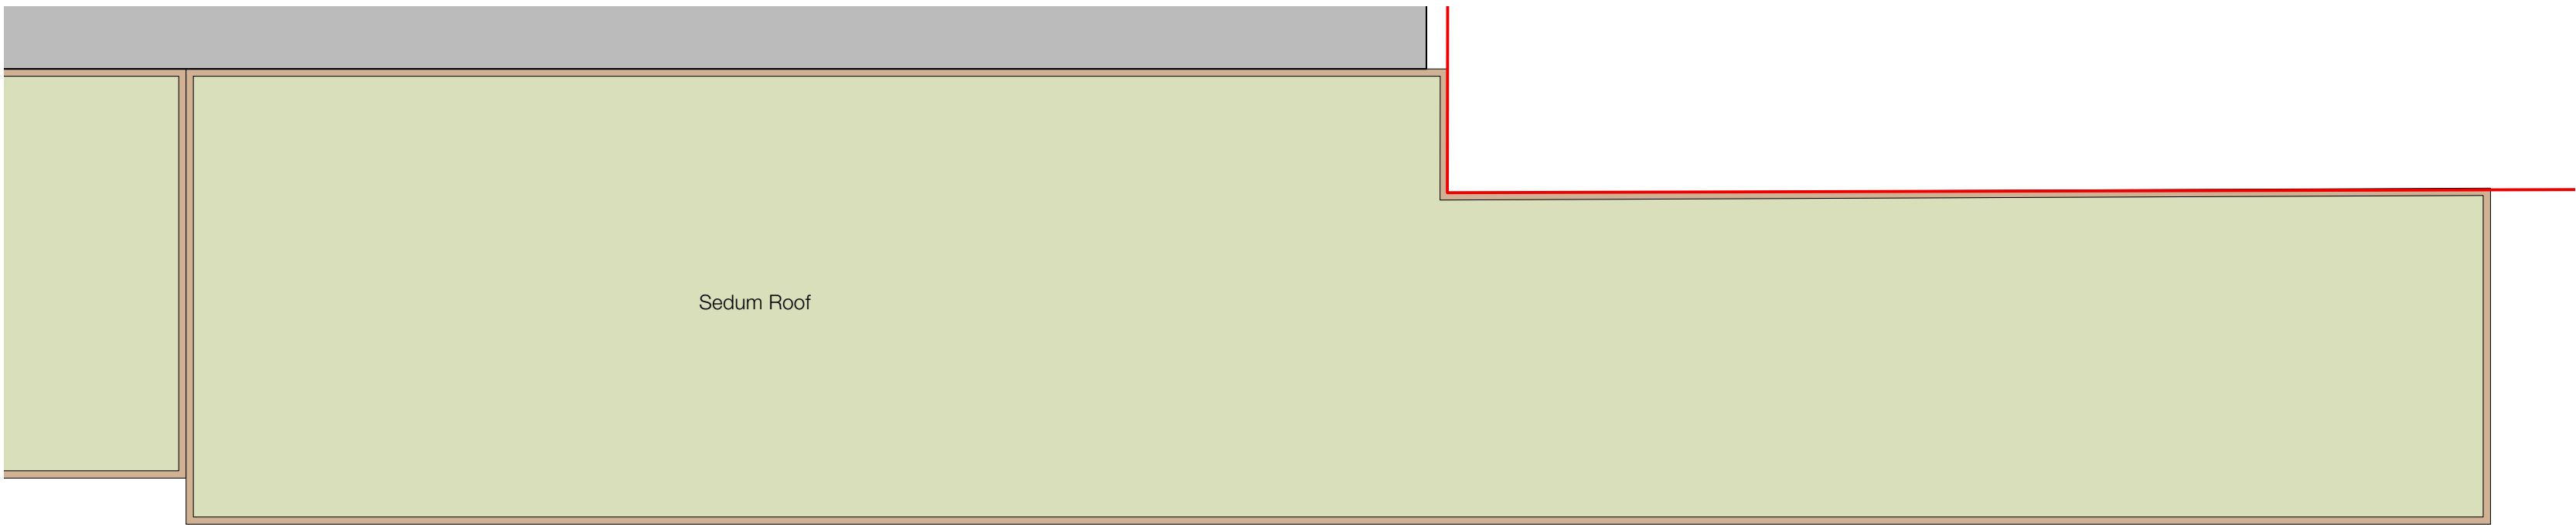

Proposed Roof Plan of Bin Store 2



Key Plan
Scale 1:250

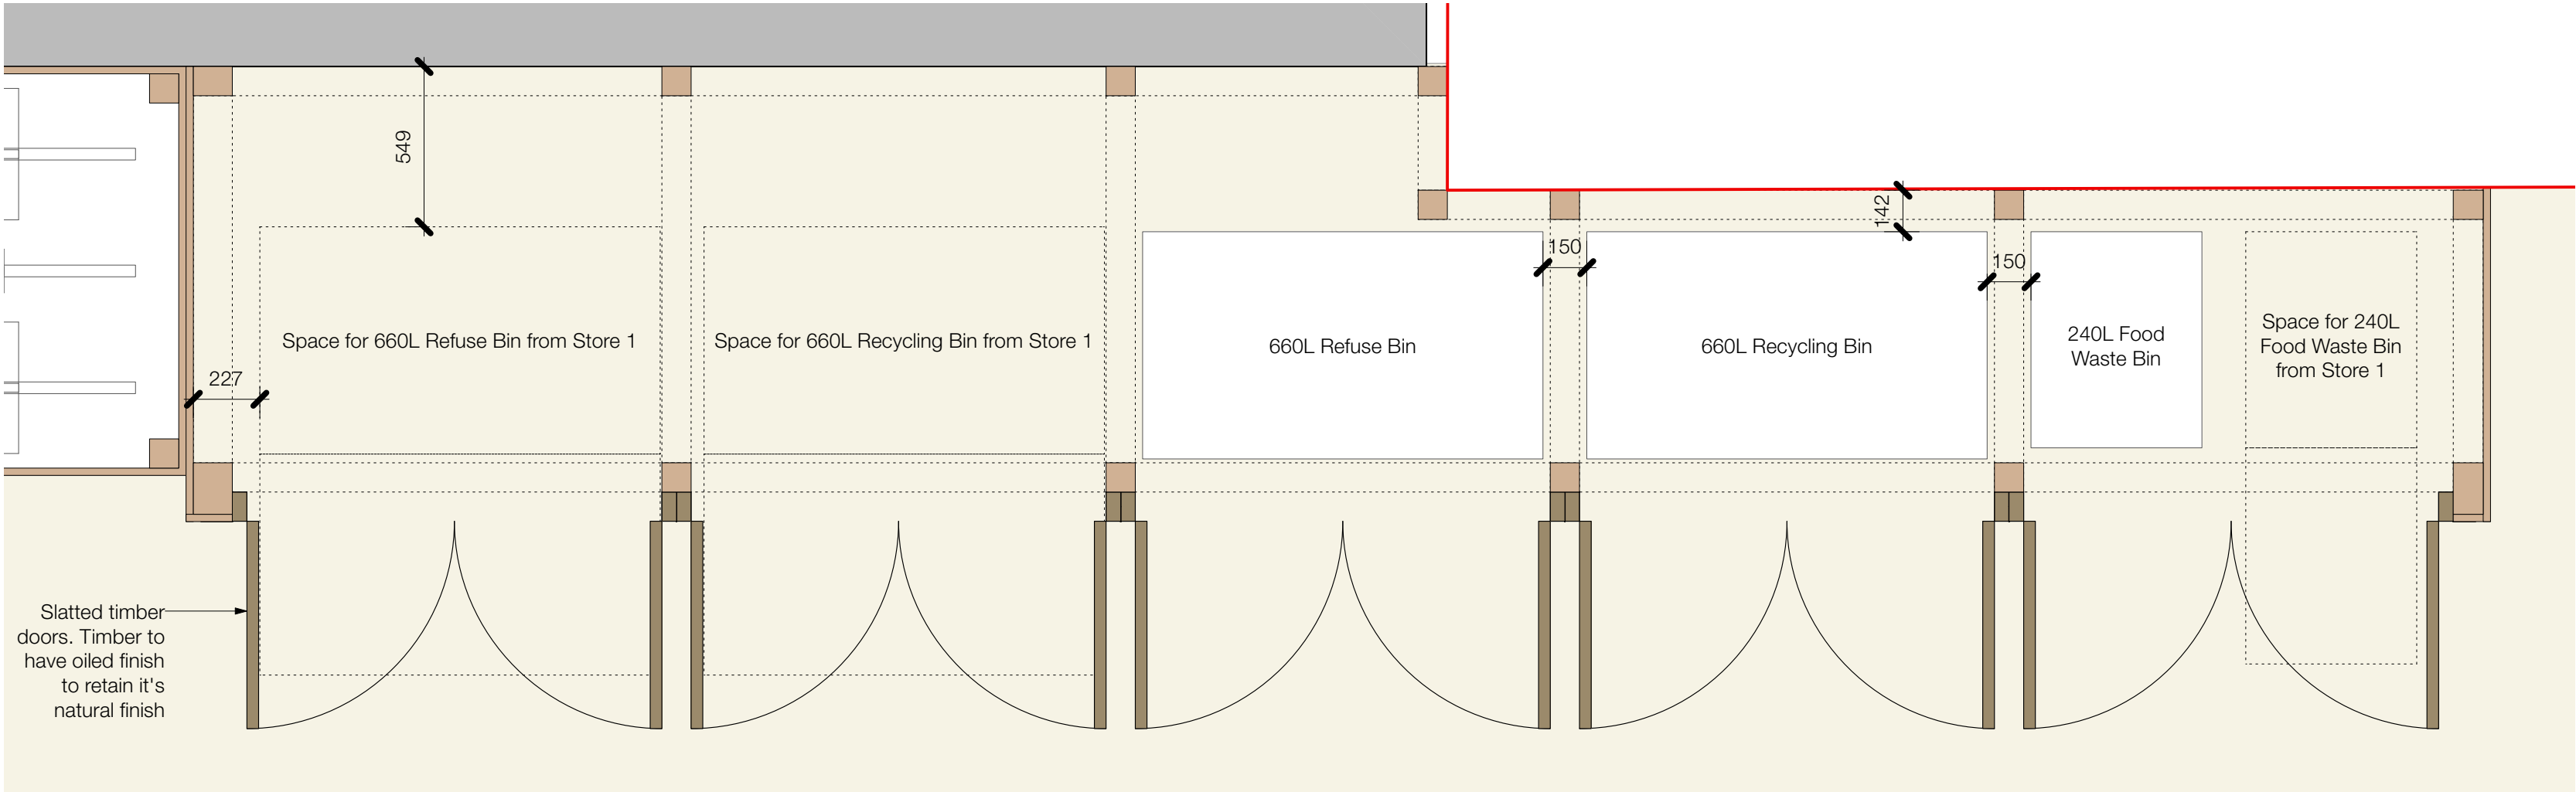

Proposed Plan of Bin Store 2

<div>General Notes</div> <div>© Copyright Stephen Davy Peter Smith Architects 2024</div> <div>These proposals are subject to the approval of all Statutory Building Control requirements and the requirements of all Statutory Authorities and Service Providers.</div> <div>The site boundaries and surroundings are based on the following:<ul style="list-style-type: none">OS Map</div> <div>The site boundaries are those described by the client.</div> <div>These drawings are to be read in conjunction with all other relevant documentation produced by Stephen Davy Peter Smith Architects and other consultants employed by the client.</div>									
Specific Notes									
Legend									
Key									
<div><div>1:20</div><div><div>0</div><div>0.2</div><div>0.4</div><div>0.6</div><div>0.8</div><div>1m</div></div></div>									
1	CM	Issued for planning						29/01/25	
0	CM	Issued for comment						28/11/24	
Rev	Drawn	Notes						Date	
#	XX	##/##/##							
Rev	Checked	Date		Approved		Date			
REVISIONS									
Client									
Landview									
	A - APPROVED								
	B - APPROVED WITH COMMENTS								
	C - DO NOT USE								
CLIENT APPROVAL									
<div>stephen davy architects</div> <div>peter smith</div> <div>5A Underwood Street, London N1 7LY</div> <div>Tel: 020 7739 2020</div> <div>E-mail: sdpsa@dayvsmitharchitects.co.uk</div> <div>Website: www.dayvsmitharchitects.co.uk</div>									
Project									
Rear of Chingford Mount Road									
Drawing Ref. 2323 - DS - XX - XX - DR - A - P522						Job No. 2323			
Purpose of Issue PLANNING						Scale 1:20 @ A3			
Drawing Title									
Proposed Bin Store 02									
Project Ref - Drawing No - Status - Revision									
2323 - P522 - S0 - P1									