

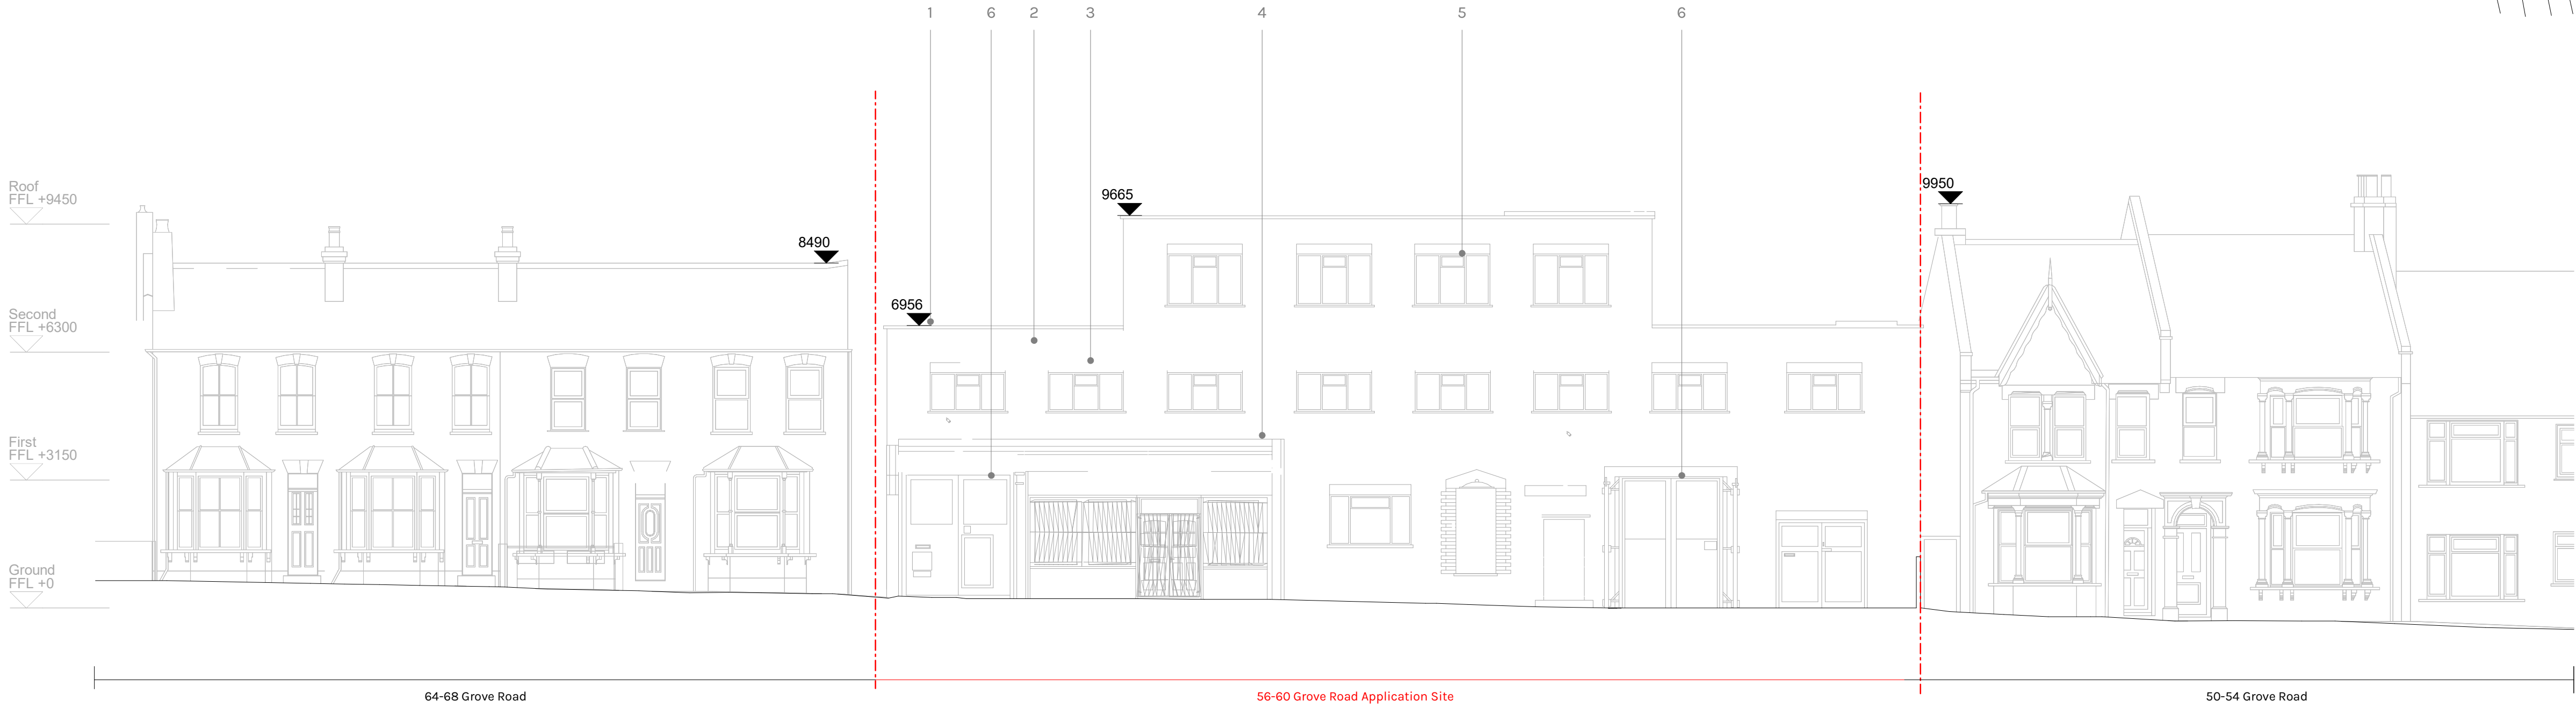


- MATERIAL KEY:
- 1. Stone capping on parapet
  - 2. Buff multi standard brick
  - 3. Buff soldier course brick
  - 4. Black painted timber panelling
  - 5. Metal framed windows with expressed stone sill
  - 6. MOT service access

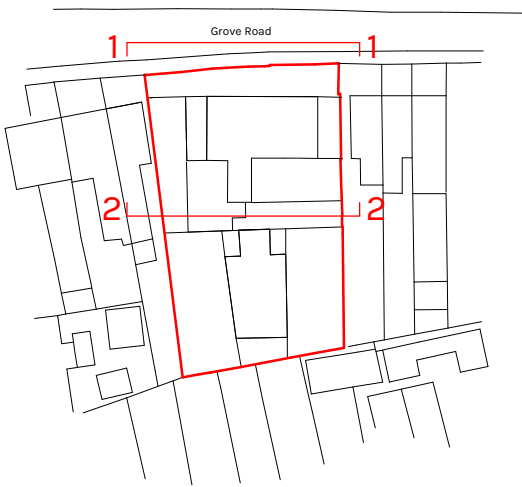

1 Existing Street Elevation  
1:100

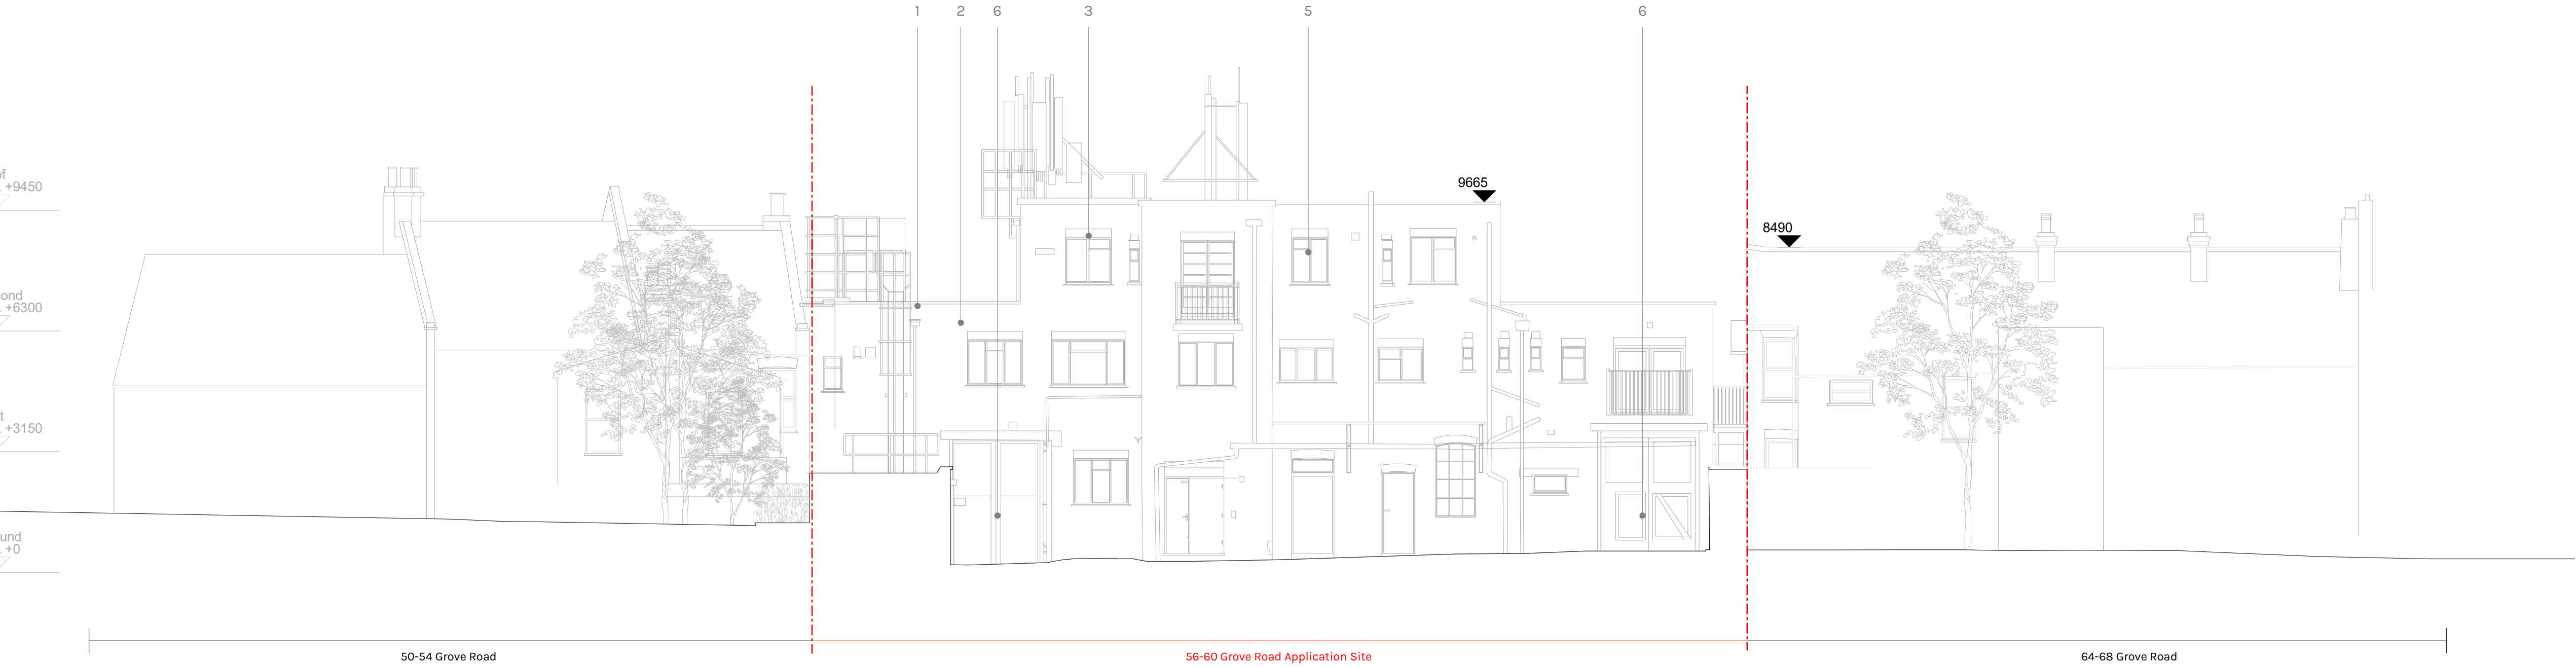

2 Existing Front Block Rear Elevation  
1:100

# DFA

DOWEN FARMER ARCHITECTS

Unit 502, Level 6,  
Peckham Levels,  
95A Rye Ln,  
London  
SE15 4ST

T: 020 8058 7997  
W: [www.dowenfarmer.com](http://www.dowenfarmer.com)

Project

Grove Road

Project address

56-60 Grove Road  
London  
E17 9BN

Client

VFund

Sheet number

1142-DFA-XX-XX-DR-A-000006

Sheet name

Existing Street and Rear Elevations

Sheet scale

As indicated  
@ A1

Date/time

21/02/2024

Rev	Description	Date	Issued	Checked
P01	Planning Issue	21/02/2024	LS	SM

Project status

## Planning Issue

GENERAL NOTES:

This drawing is not for construction and is for information purposes only. Contractor to provide detailed design and construction information. This drawing is to be read in conjunction with all relevant architects' and engineers' drawings and specifications. Drawings to be read in line with the approved inspectors plan check and all dimensions to be checked on site with any discrepancies reported to the architect.

OS information no accurate and not to be used for measurements.

Dowen Farmer Architects Ltd is incorporated in England & Wales. Company registration number 10861309.

Application Boundary

