


- MATERIAL KEY:
- 1. Slate tiled roof
 - 2. Brown standard brick
 - 3. Brown soldier course brick
 - 4. Slatted timber
 - 5. Off white precast

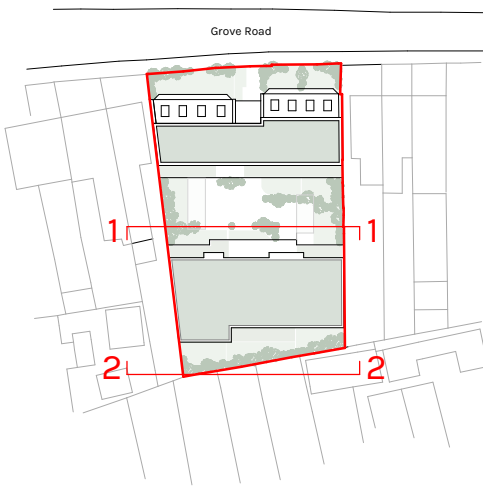

DFA

DOWEN FARMER ARCHITECTS

Unit 502, Level 6,
Peckham Levels,
95A Rye Ln,
London
SE15 4ST

T: 020 8058 7997
W: www.dowenfarmer.com

Project

Grove Road

Project address

56-60 Grove Road
London
E17 9BN

Client

VFund

Sheet number

1142-DFA-XX-XX-DR-A-110301

Sheet name

Proposed South and Front of Rear
Block Elevations

Sheet scale

As indicated
@ A1

Date/time

19.11.25

Rev	Description	Date	Issued	Checked
P01	Planning Issue	21/02/2024	LS	SM
P05	Information Update	05/11/25	LS	TF
P06	Information Update	19.11.25	LS	TF

Project status

Planning Issue


GENERAL NOTES:

This drawing is not for construction and is for information purposes only. Contractor to provide detailed design and construction information. This drawing is to be read in conjunction with all relevant architects' and engineers' drawings and specifications. Drawings to be read in line with the approved inspectors plan check and all dimensions to be checked on site with any discrepancies reported to the architect.


OS information no accurate and not to be used for measurements.

Dowen Farmer Architects Ltd is incorporated in England & Wales. Company registration number 10861309.

--- Application Boundary

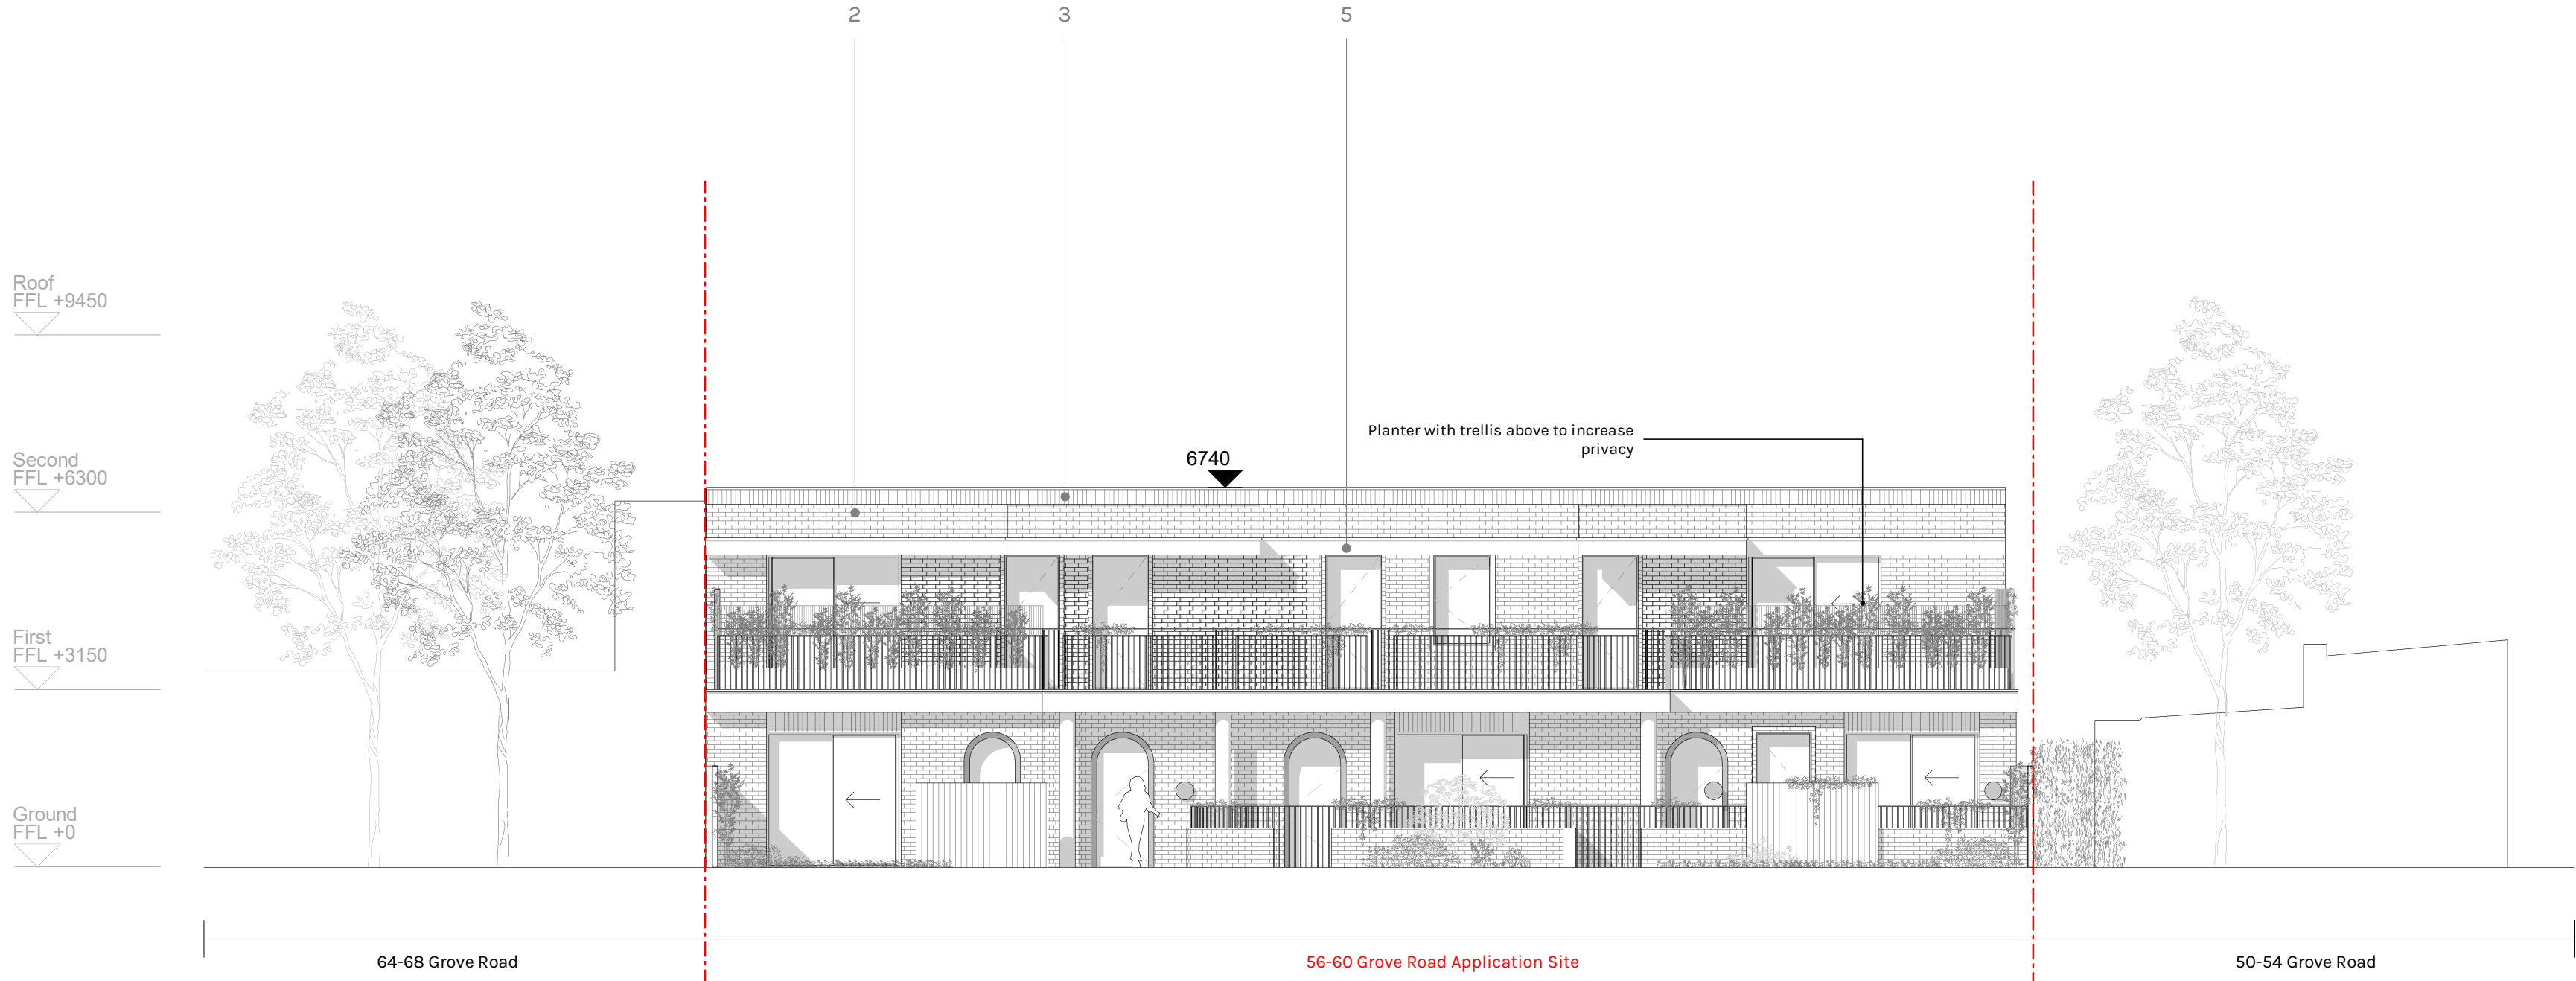

1 Proposed Back Block Front Elevation
1:100

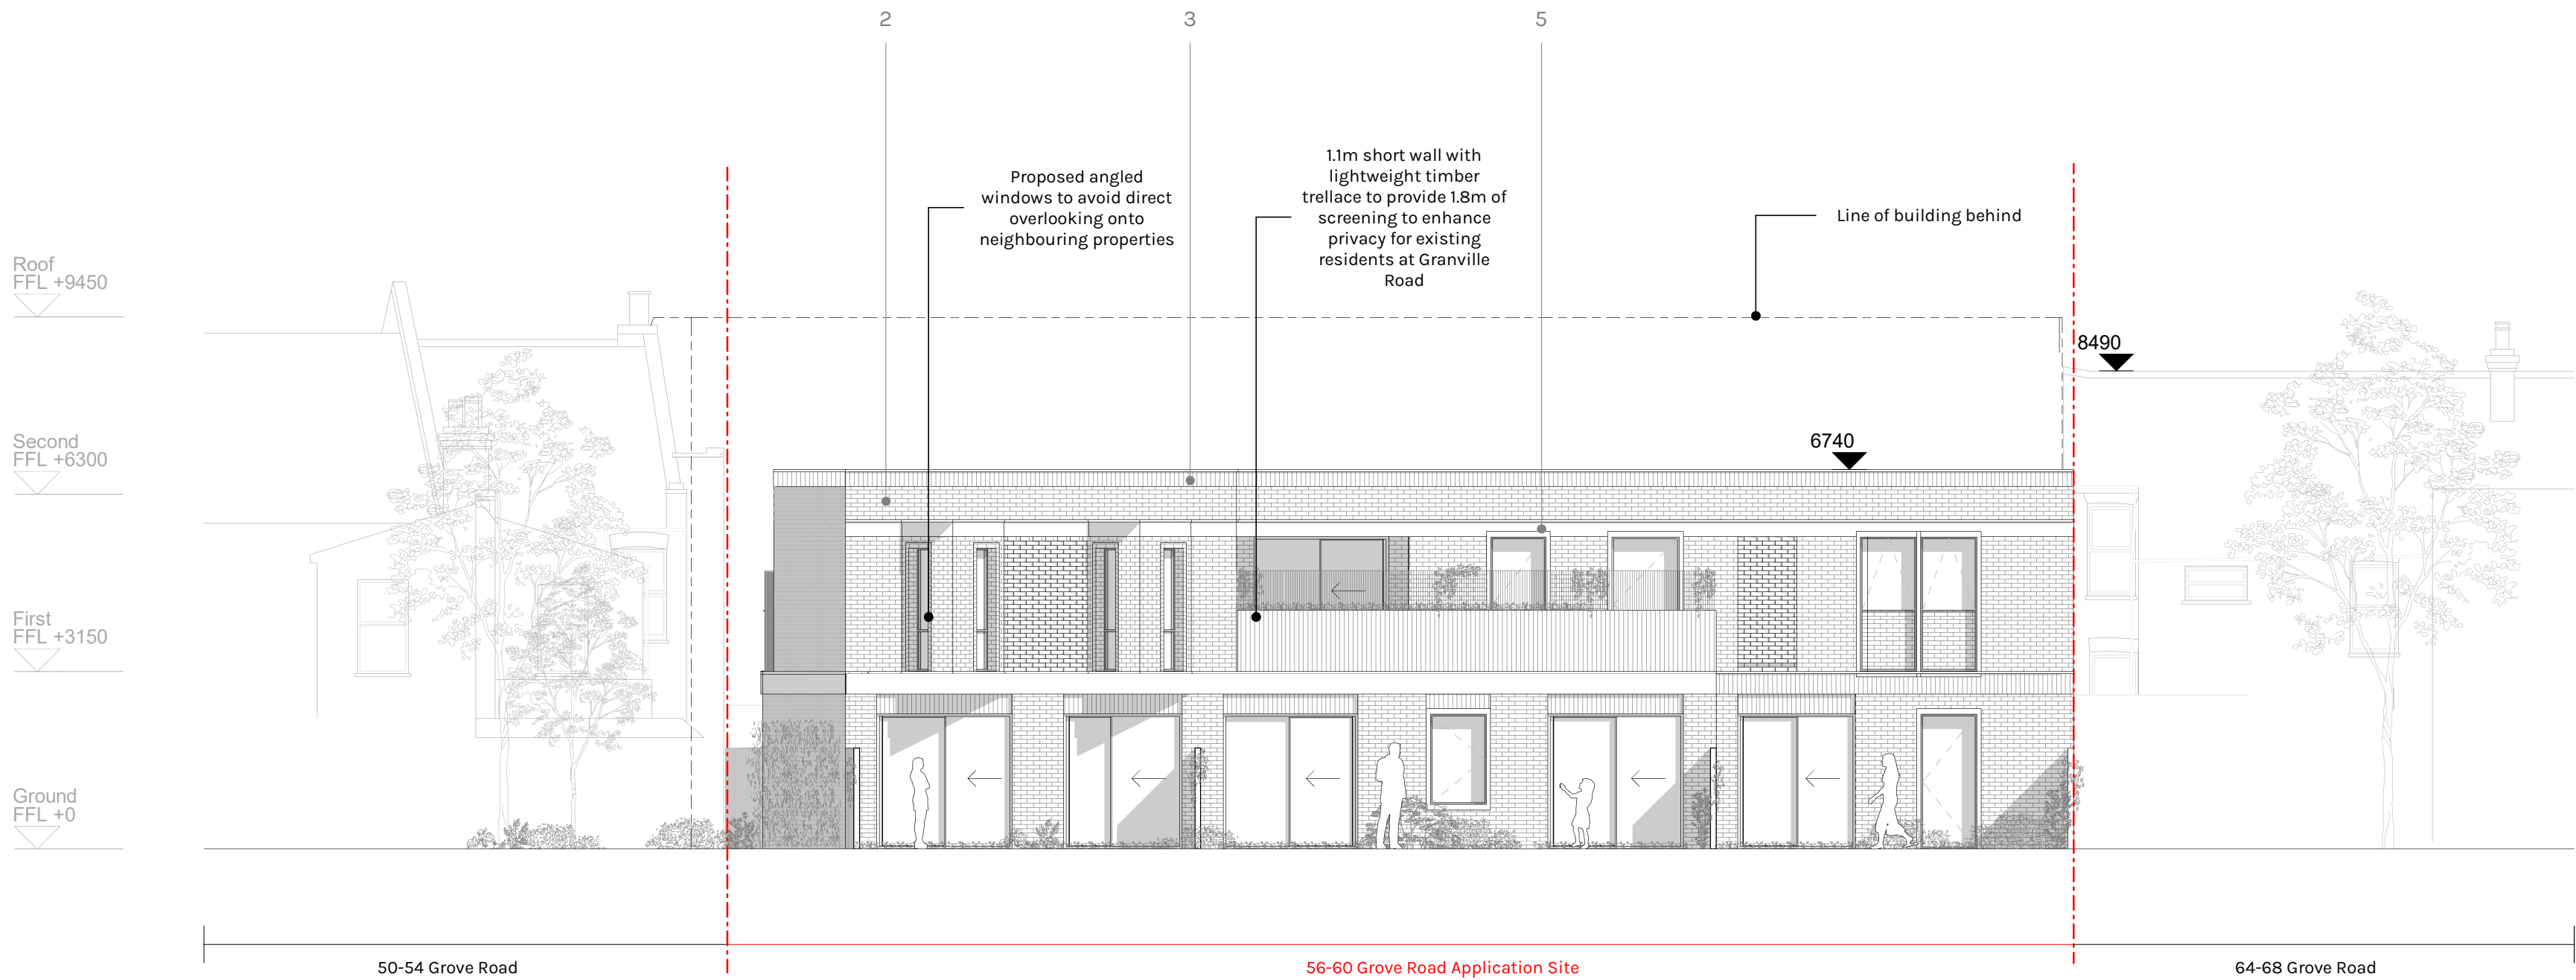

2 Proposed Back Block Rear Elevation
1:100

